





04 NORTHEAST ELEVATION
SCALE: 1/16" = 1'-0" 41% GLAZING



03 SOUTHEAST ELEVATION
SCALE: 1/16" = 1'-0" 49% GLAZING

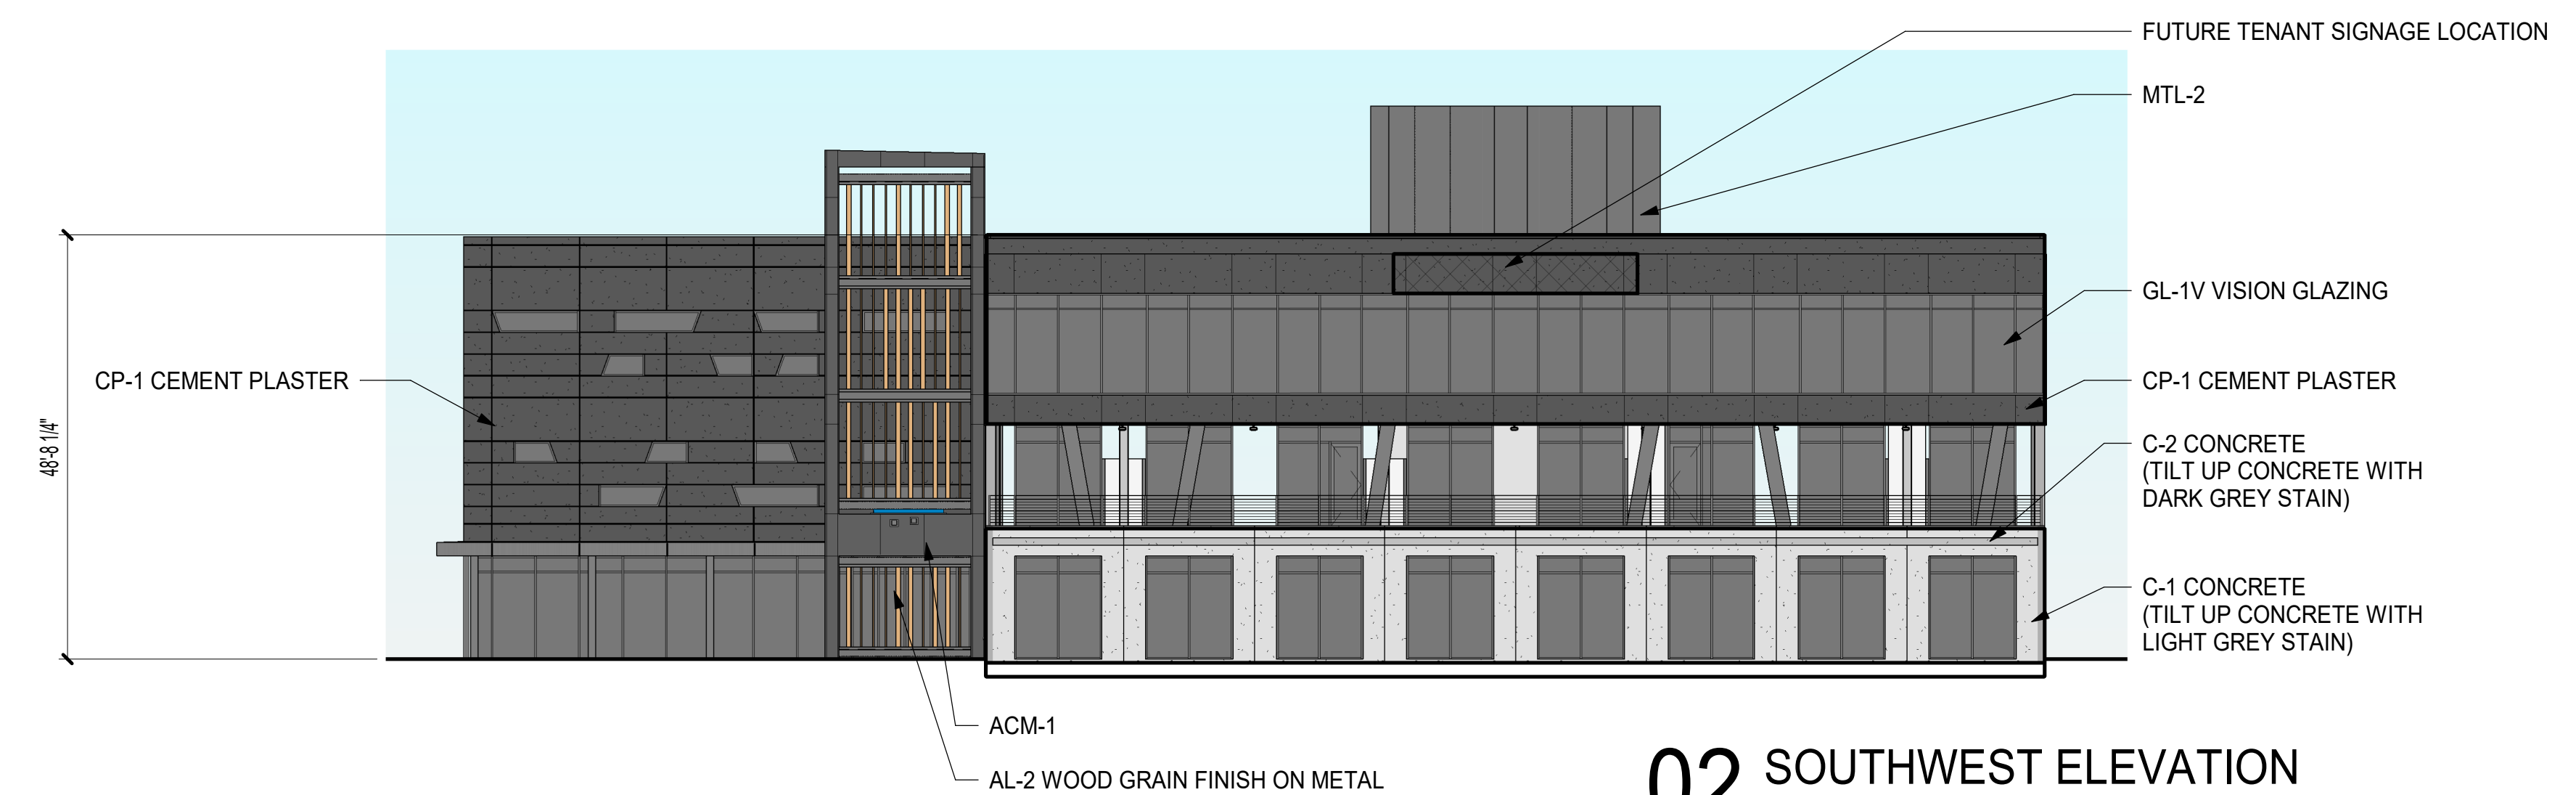


02 SOUTHWEST ELEVATION
SCALE: 1/16" = 1'-0" 48% GLAZING

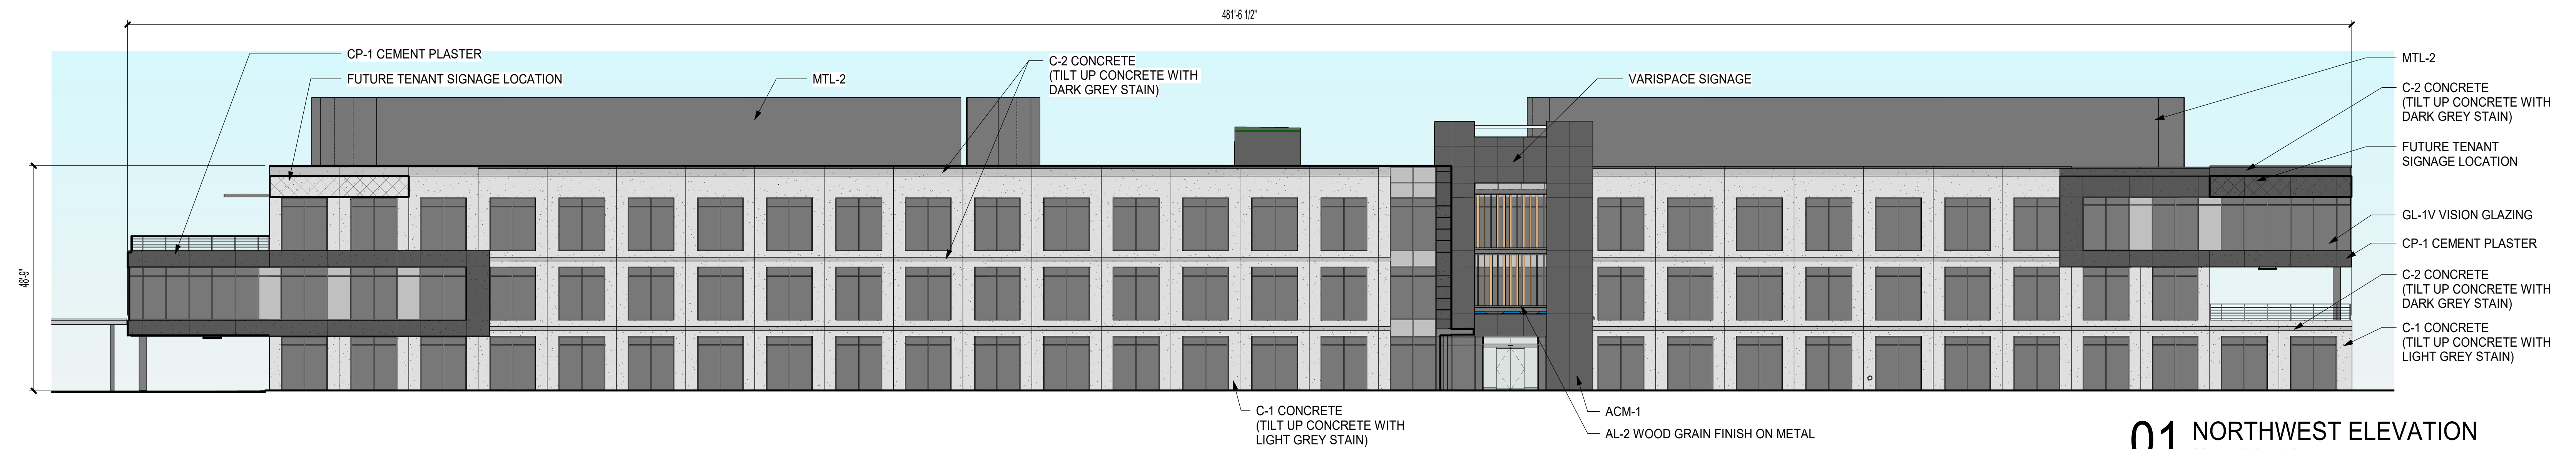


01 NORTHWEST ELEVATION
SCALE: 1/16" = 1'-0" 49% GLAZING


BIM 360://20189_VARISPACE_COPPELL-BIM360_v20.rvt
Coppel\ARCH_20189_VARISPACE_COPPELL-BIM360_v20.rvt

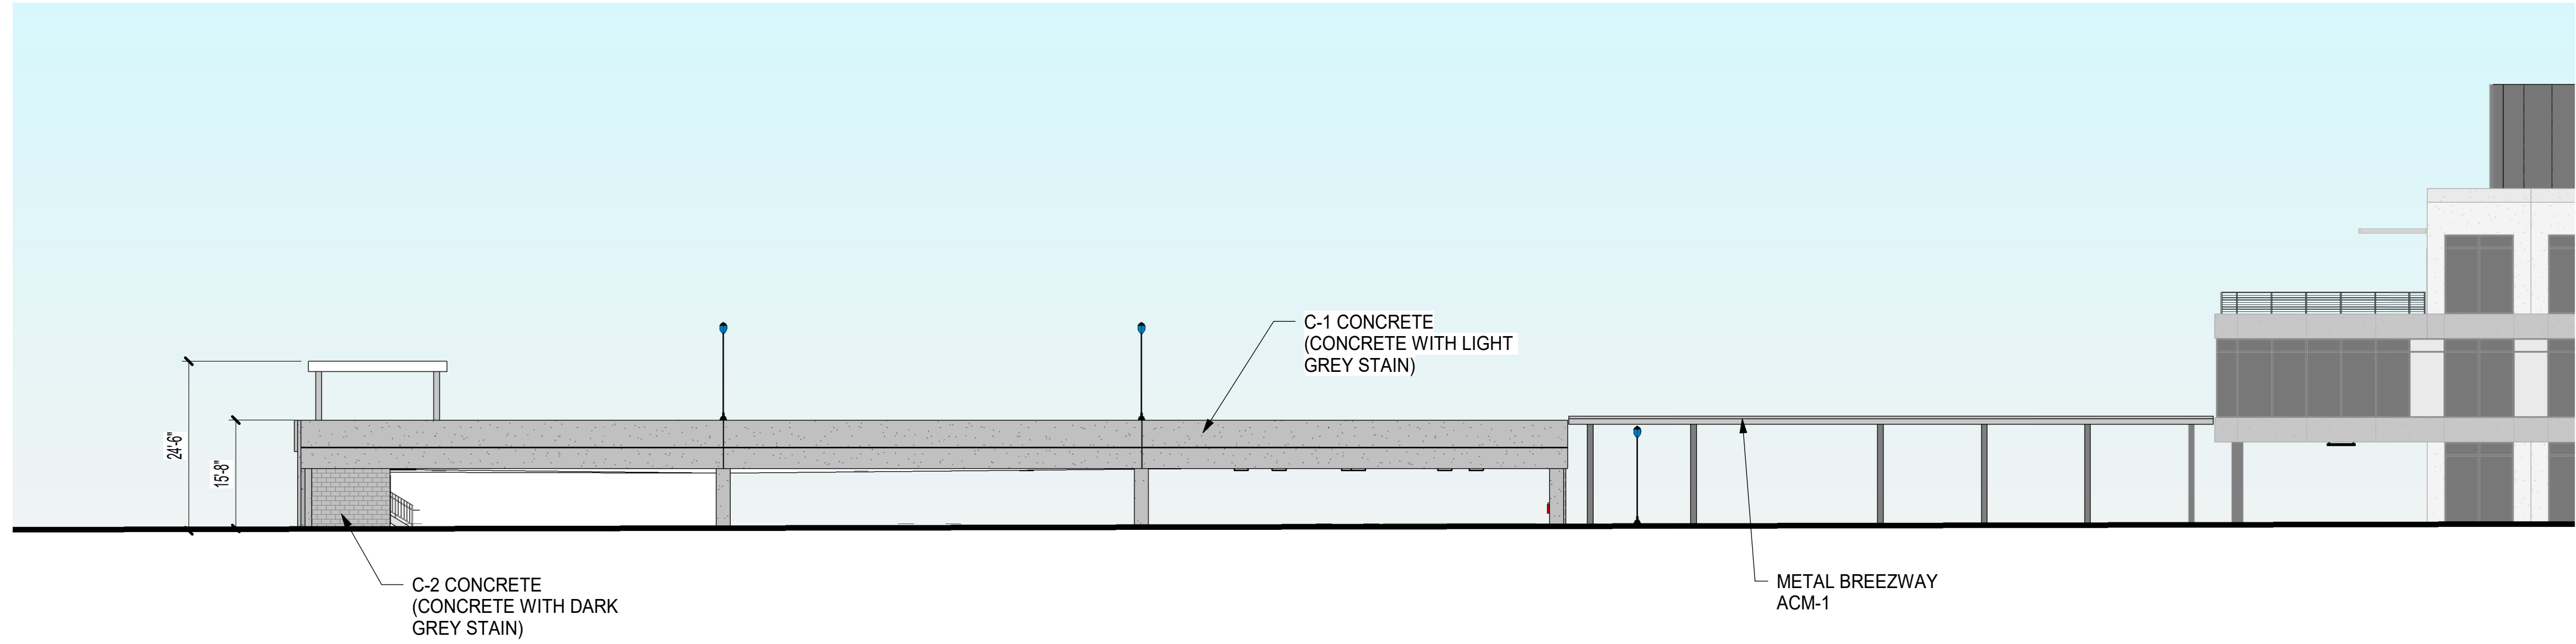


04 NORTHWEST ELEVATION
SCALE: 1/16" = 1'-0"

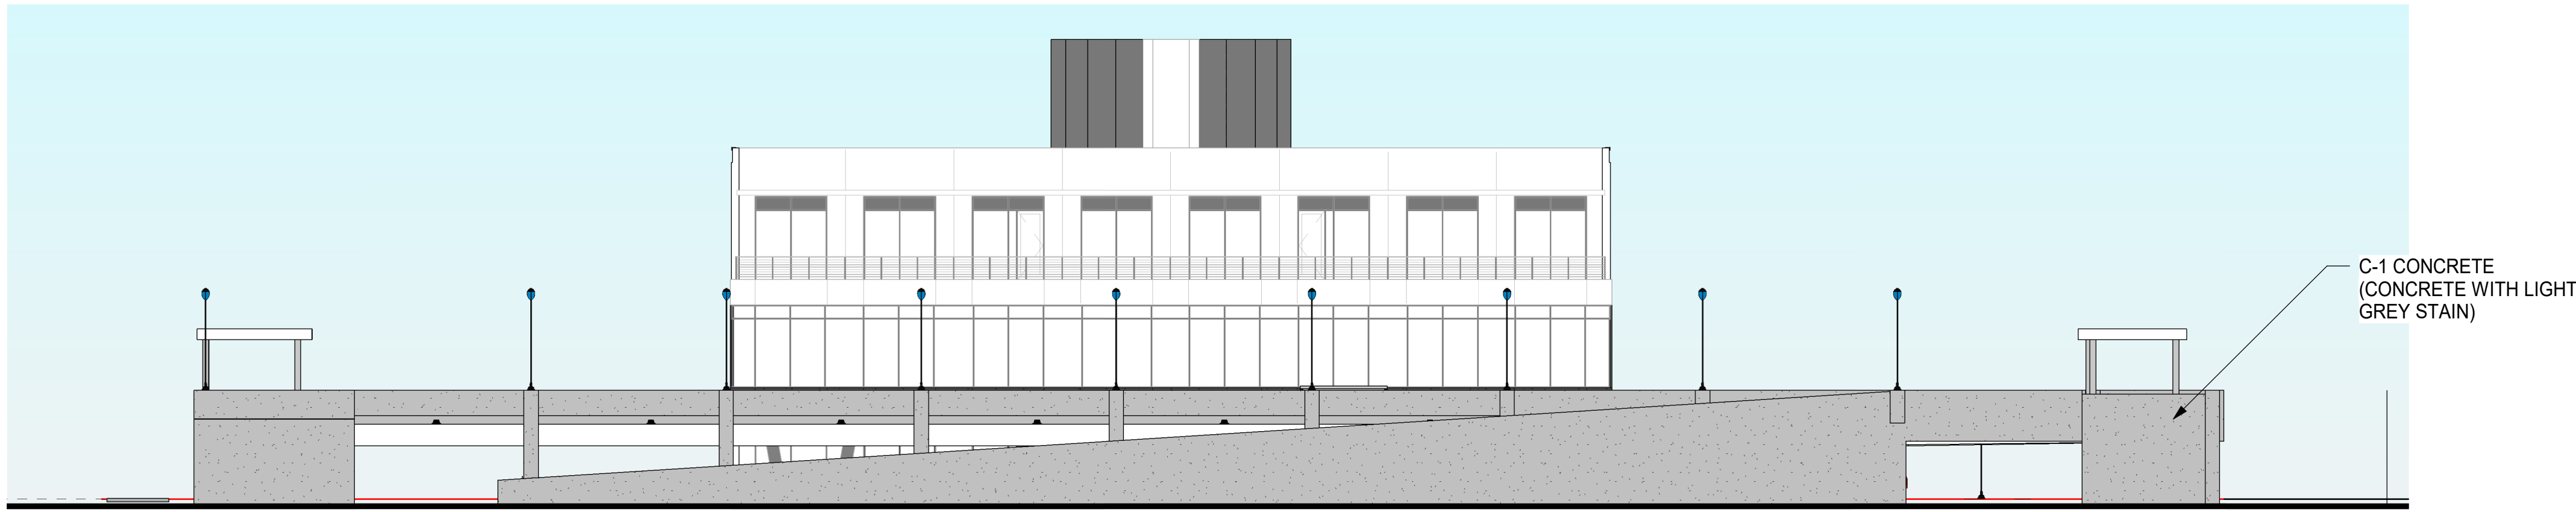

03 NORTHEAST ELEVATION
SCALE: 1/16" = 1'-0"

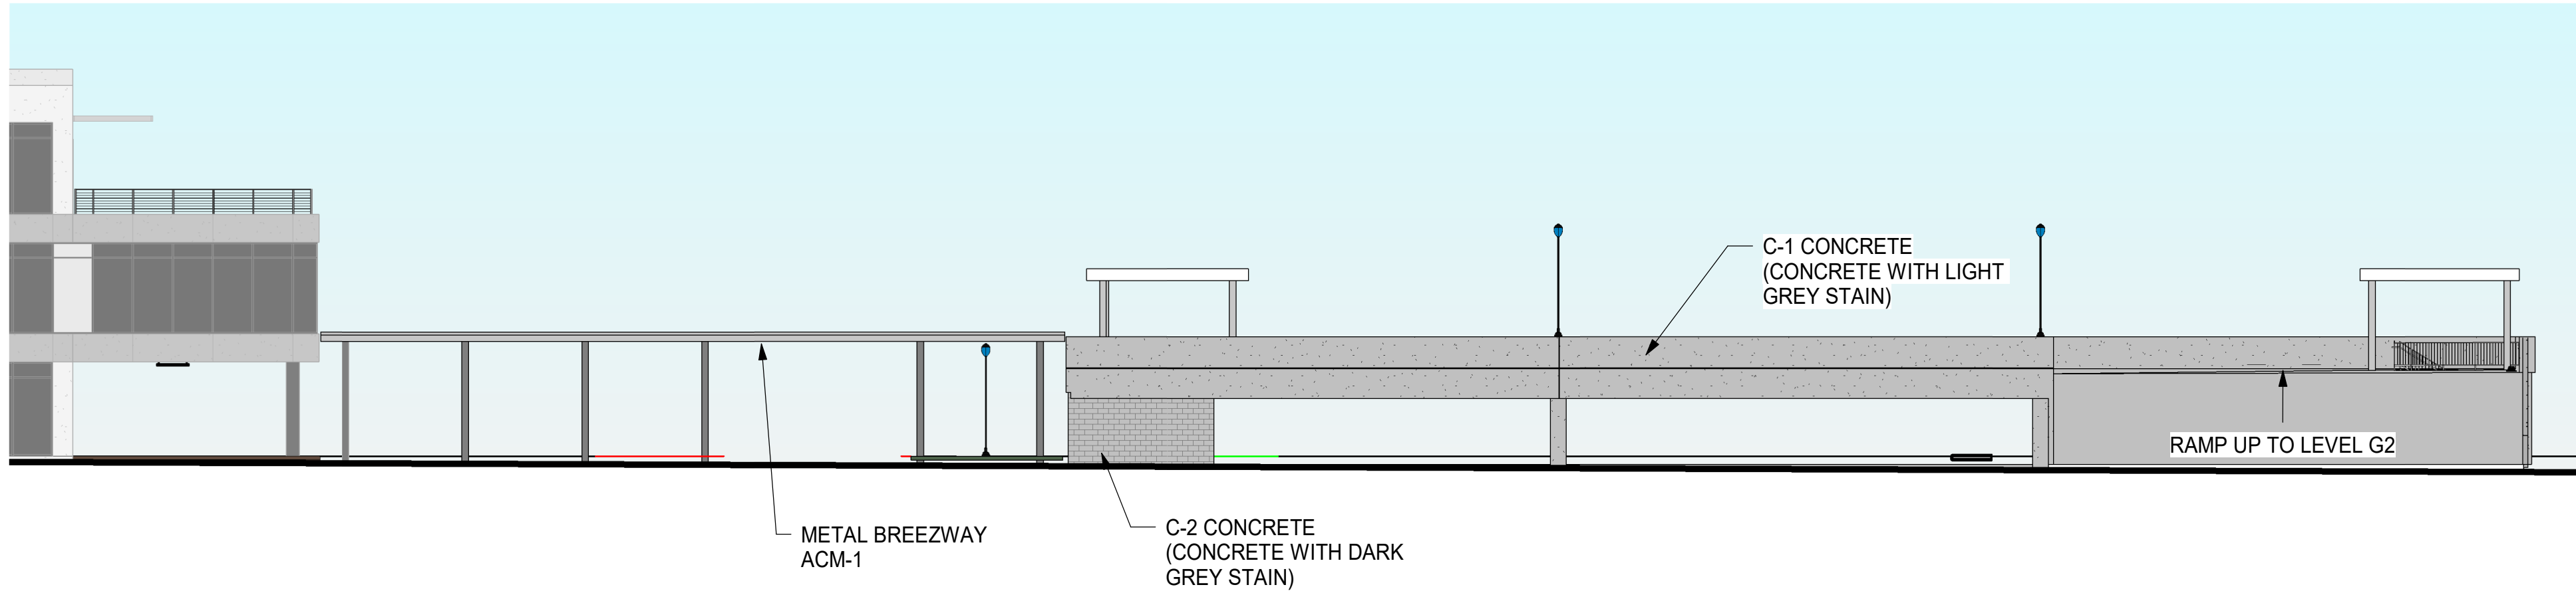

02 SOUTHEAST ELEVATION
SCALE: 1/16" = 1'-0"

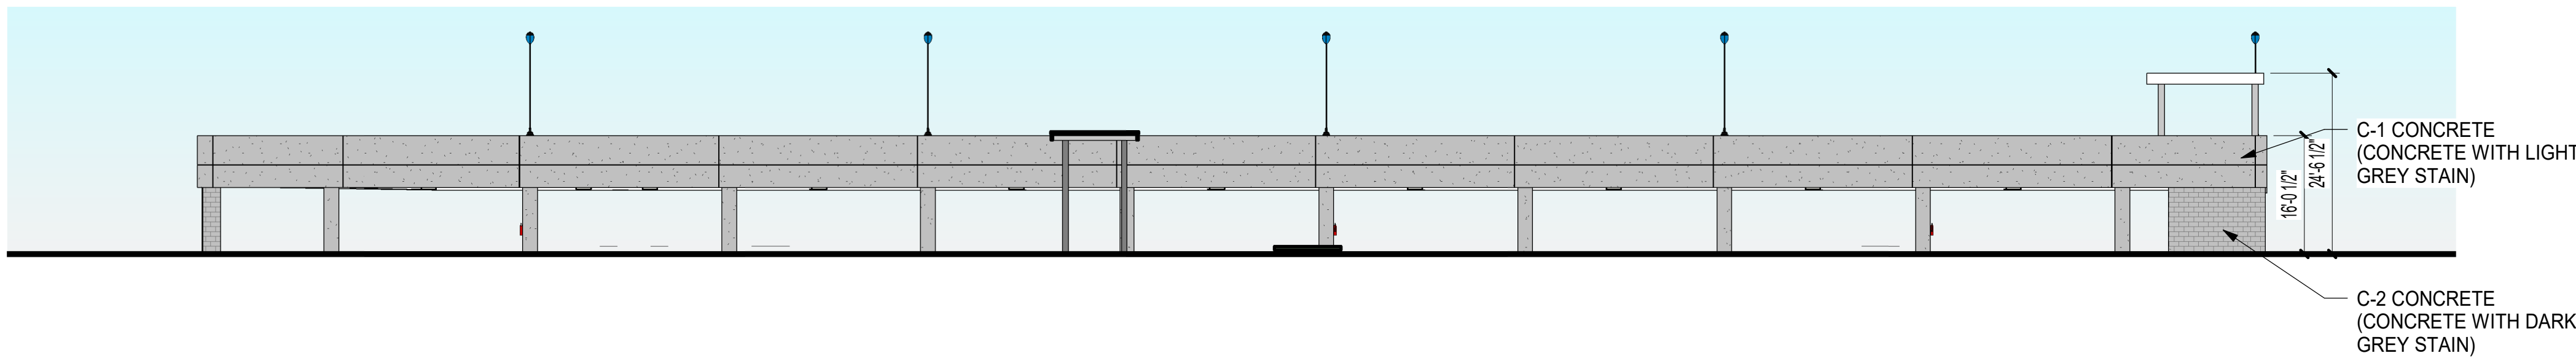

01 SOUTHWEST ELEVATION
SCALE: 1/16" = 1'-0"

5/26/2021 4:39:09 PM
plotted: