



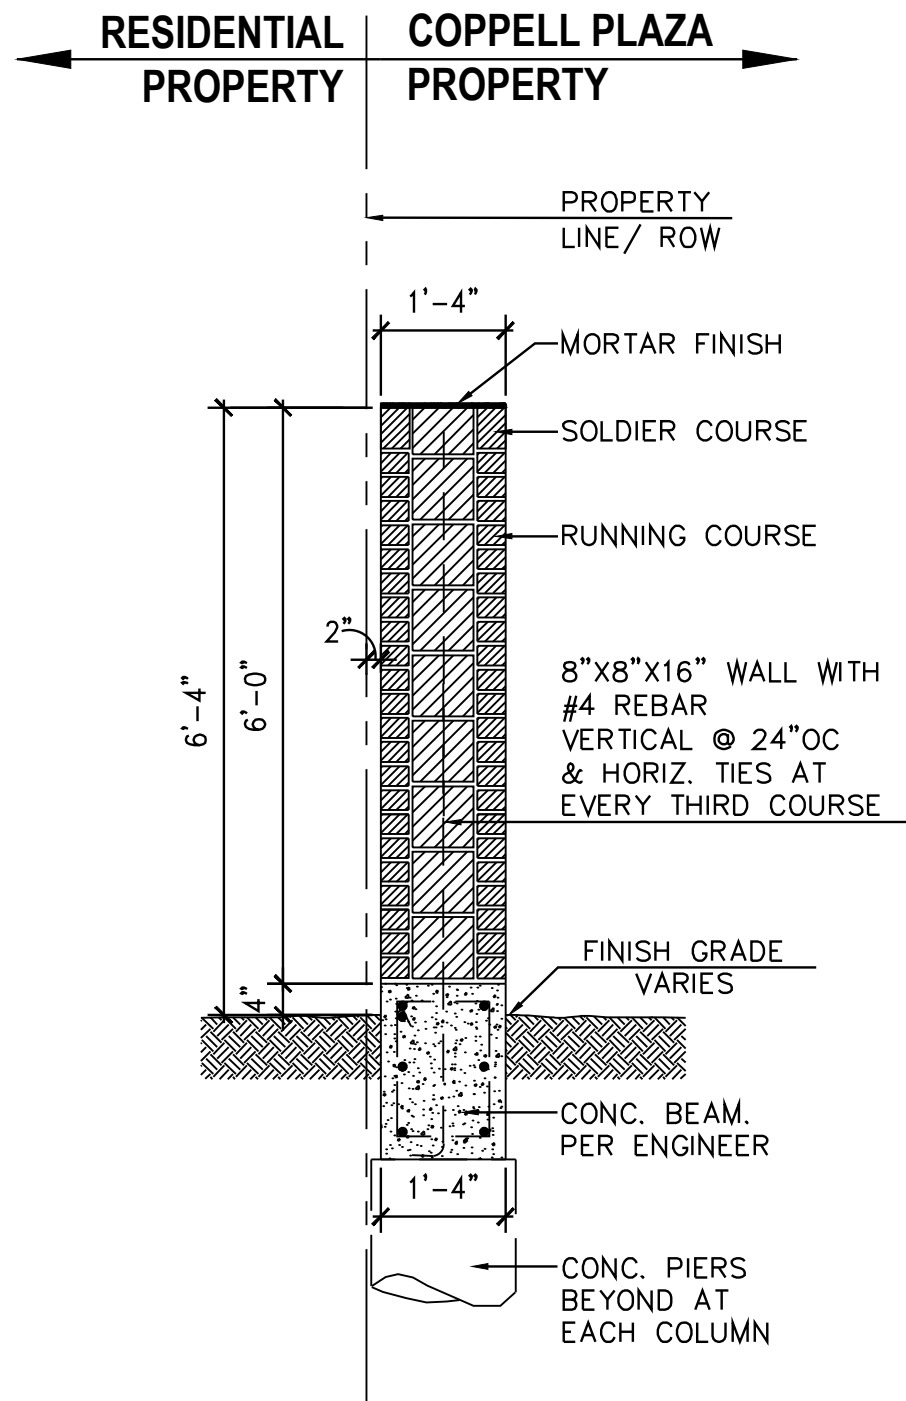


SECTION . 6' SCREENING WALL (TYPICAL)

C1 SCALE . 1/2" = 1'-0"

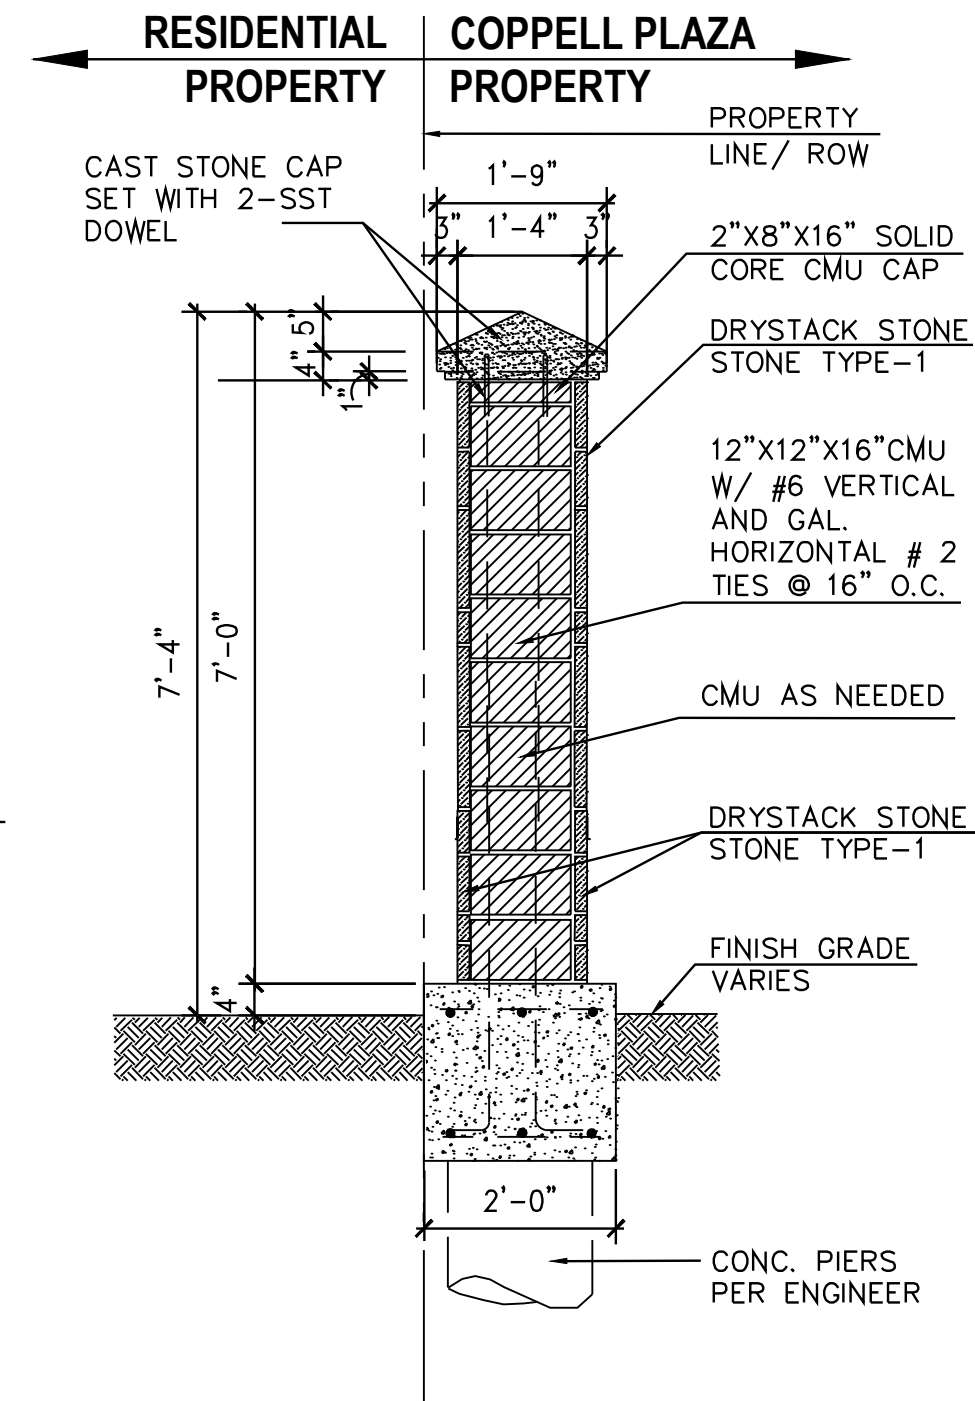


SECTION . STONE COLUMN (TYPICAL)

C2 SCALE . 1/2" = 1'-0"

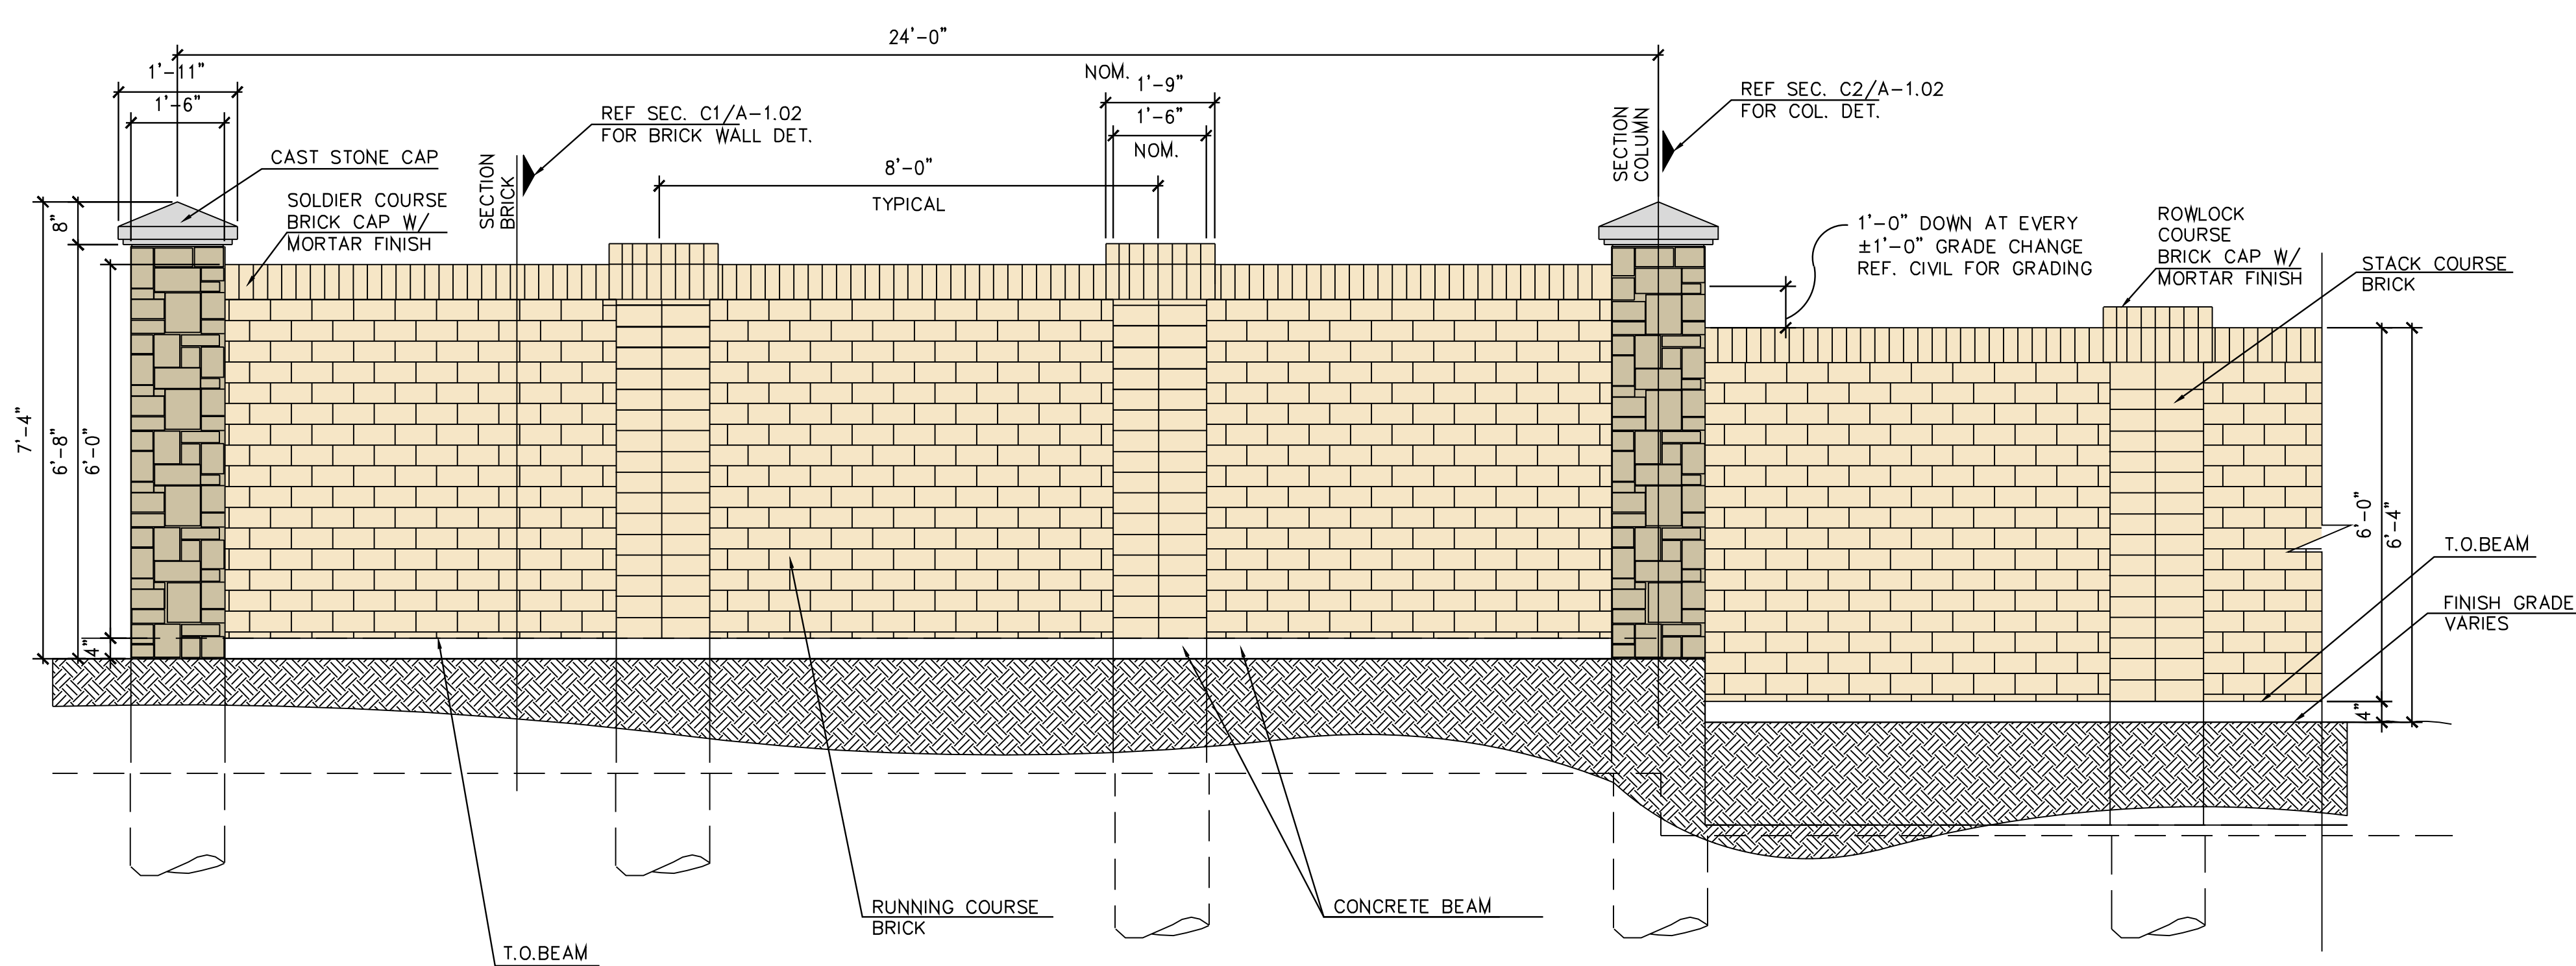


ELEVATION . 6' SCREENING WALL (TYPICAL)

C3 SCALE . 1/2" = 1'-0"

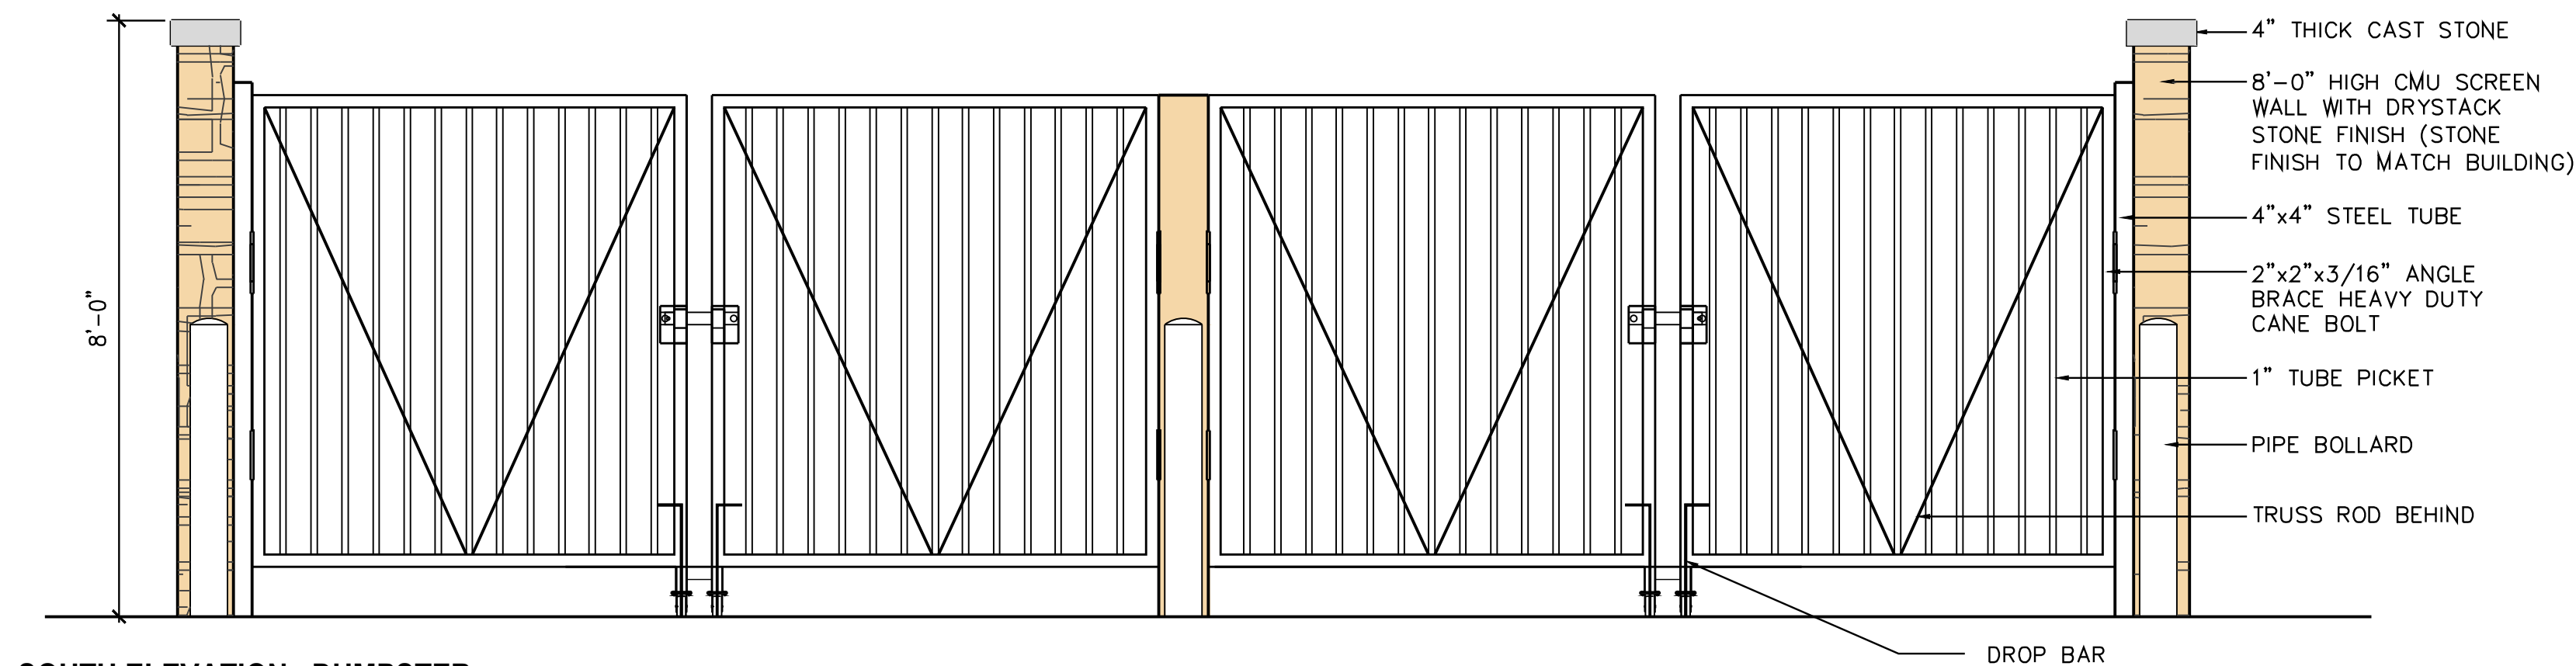


SOUTH ELEVATION . DUMPSTER

B1 SCALE . 1/2" = 1'-0"

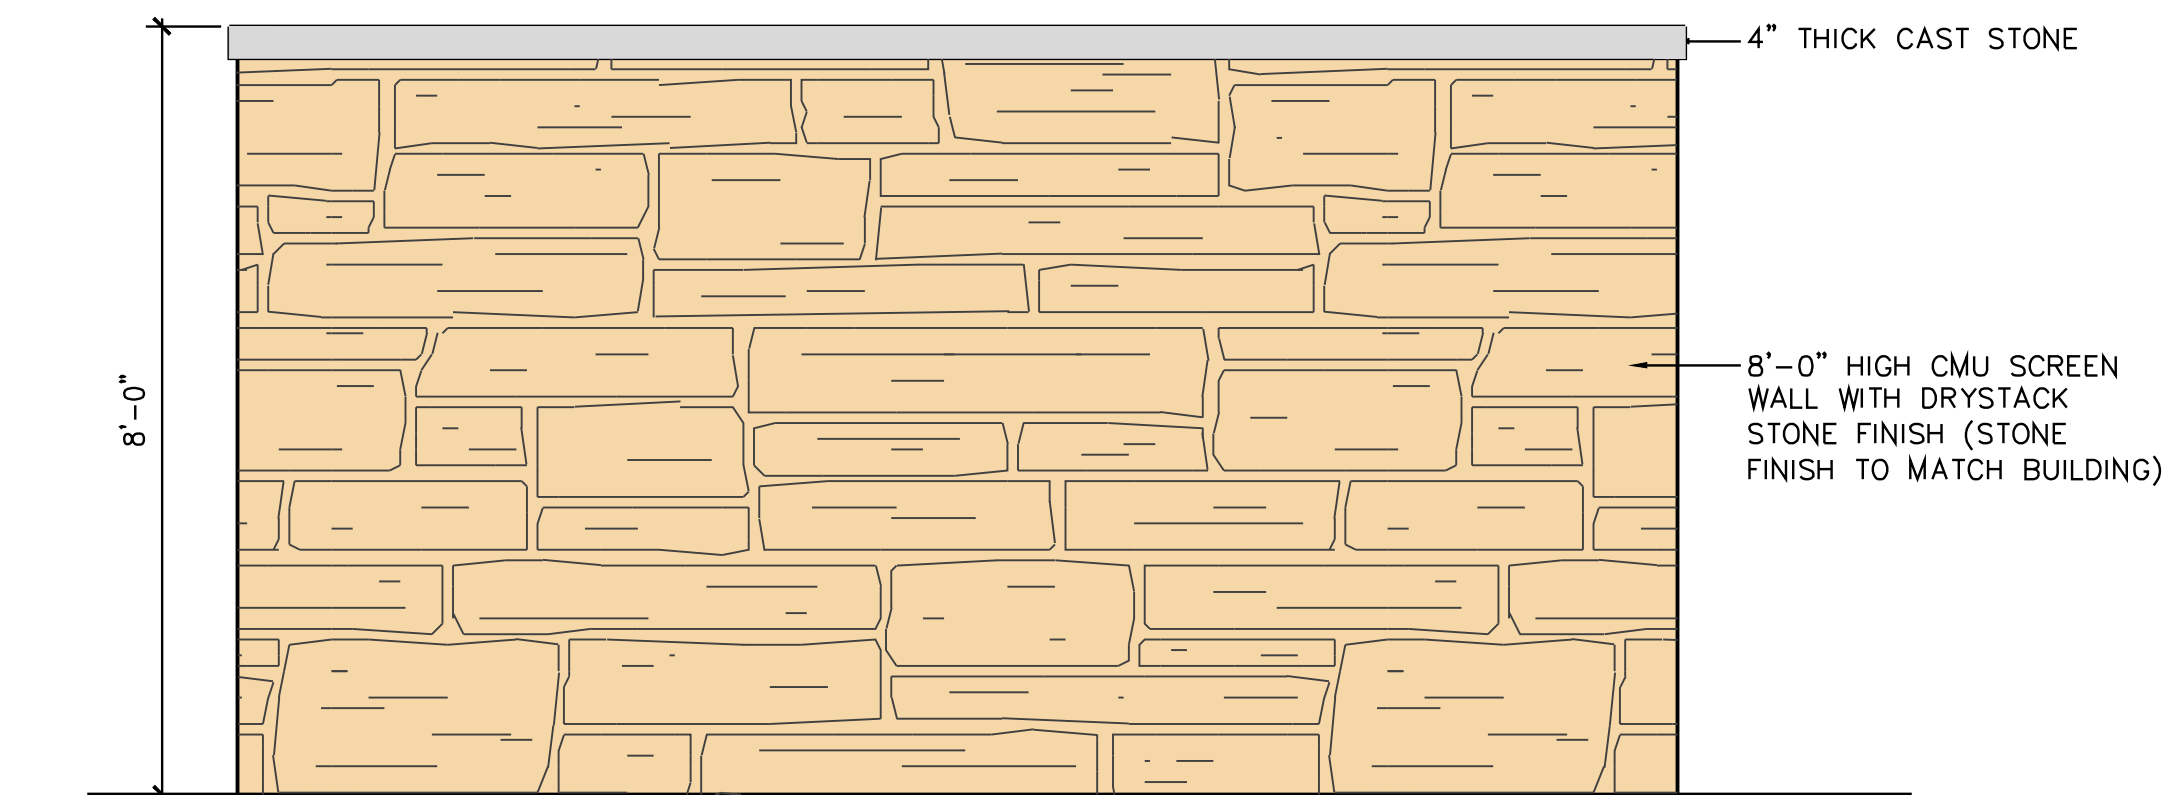


EAST ELEVATION . DUMPSTER

B2 SCALE . 1/2" = 1'-0"

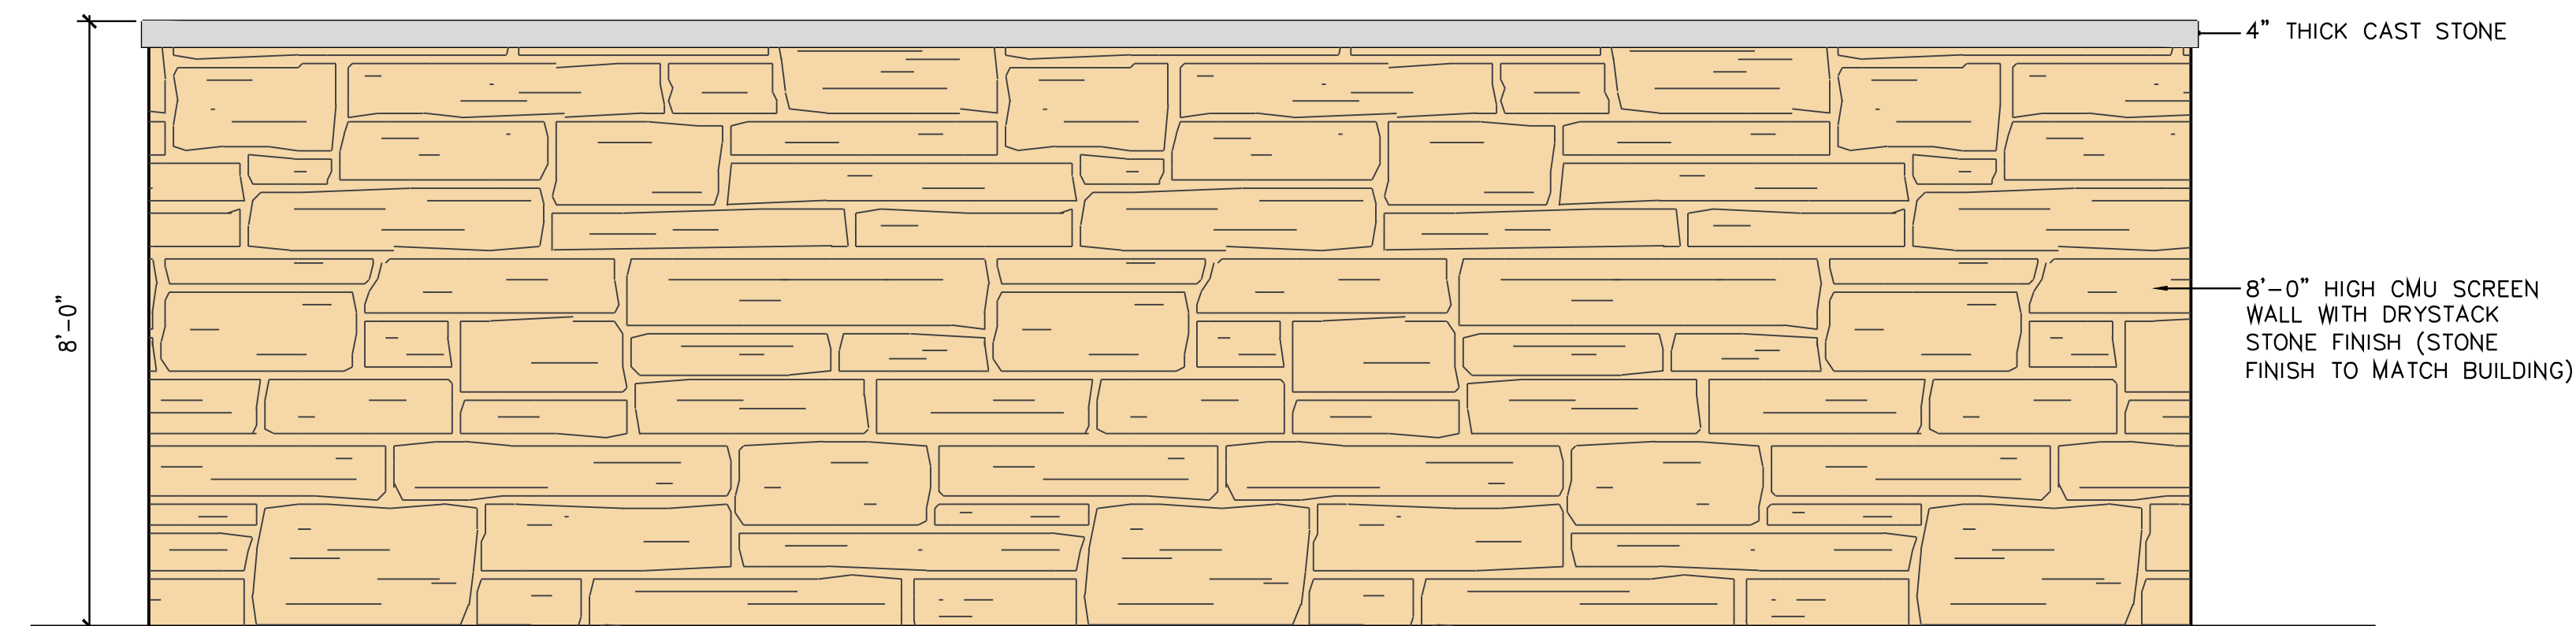


NORTH ELEVATION . DUMPSTER

A1 SCALE . 1/2" = 1'-0"

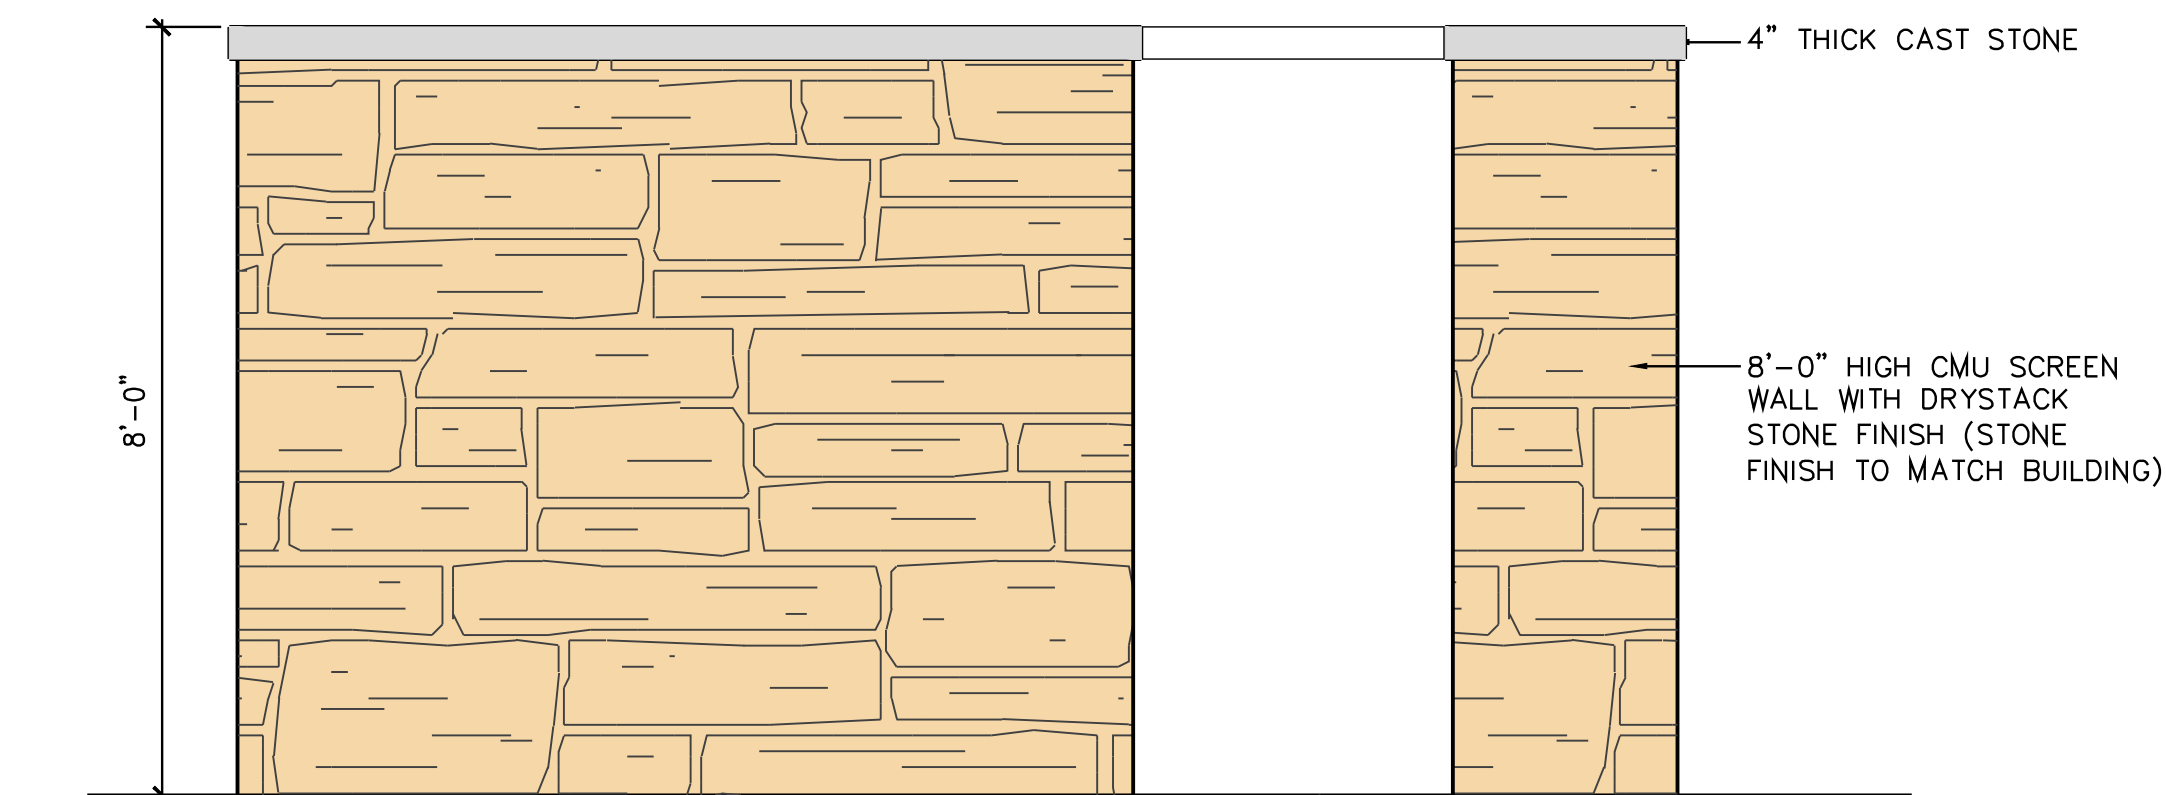

WEST ELEVATION . DUMPSTER

A2 SCALE . 1/2" = 1'-0"

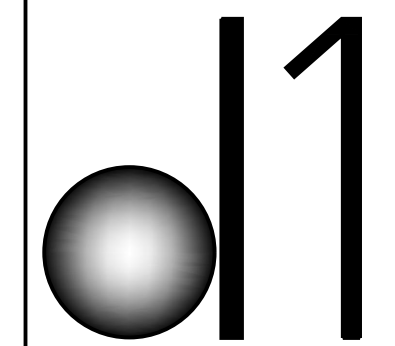


ARCHITECT
+
ASSOCIATES, INC.
ARCHITECTURE-PLANNING

1901 PRESTON RD., SUITE 400, DALLAS, TX 75240
Tel: (214) 730 0666, (214) 738 3619 (Cell)
E-mail: mhdewon@gmail.com

OWNER:
MR. VIJAY
MR. NADIM


Proposed
NORTHWEST
GATEWAY PLAZA
SH-121 FRONTAGE RD
COPPELL, TEXAS, 75019

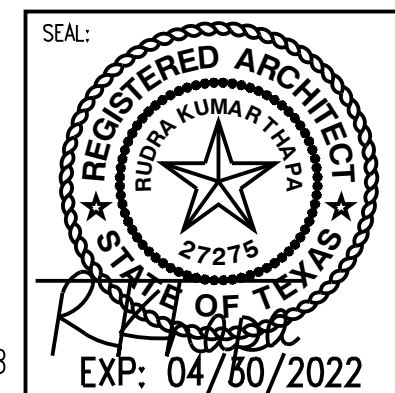

REVISIONS:	DATE:

TITLE:
DUMPSTER WALL &
SCREENING WALL
ELEVATIONS & SECTIONS

DATE: 08/25/2021	SCALE: 1/2" = 1'-0"
DRAWN: RKT	CHECKED: MHD
PROJECT # 11D-2020	SHEET NO: A-1.02

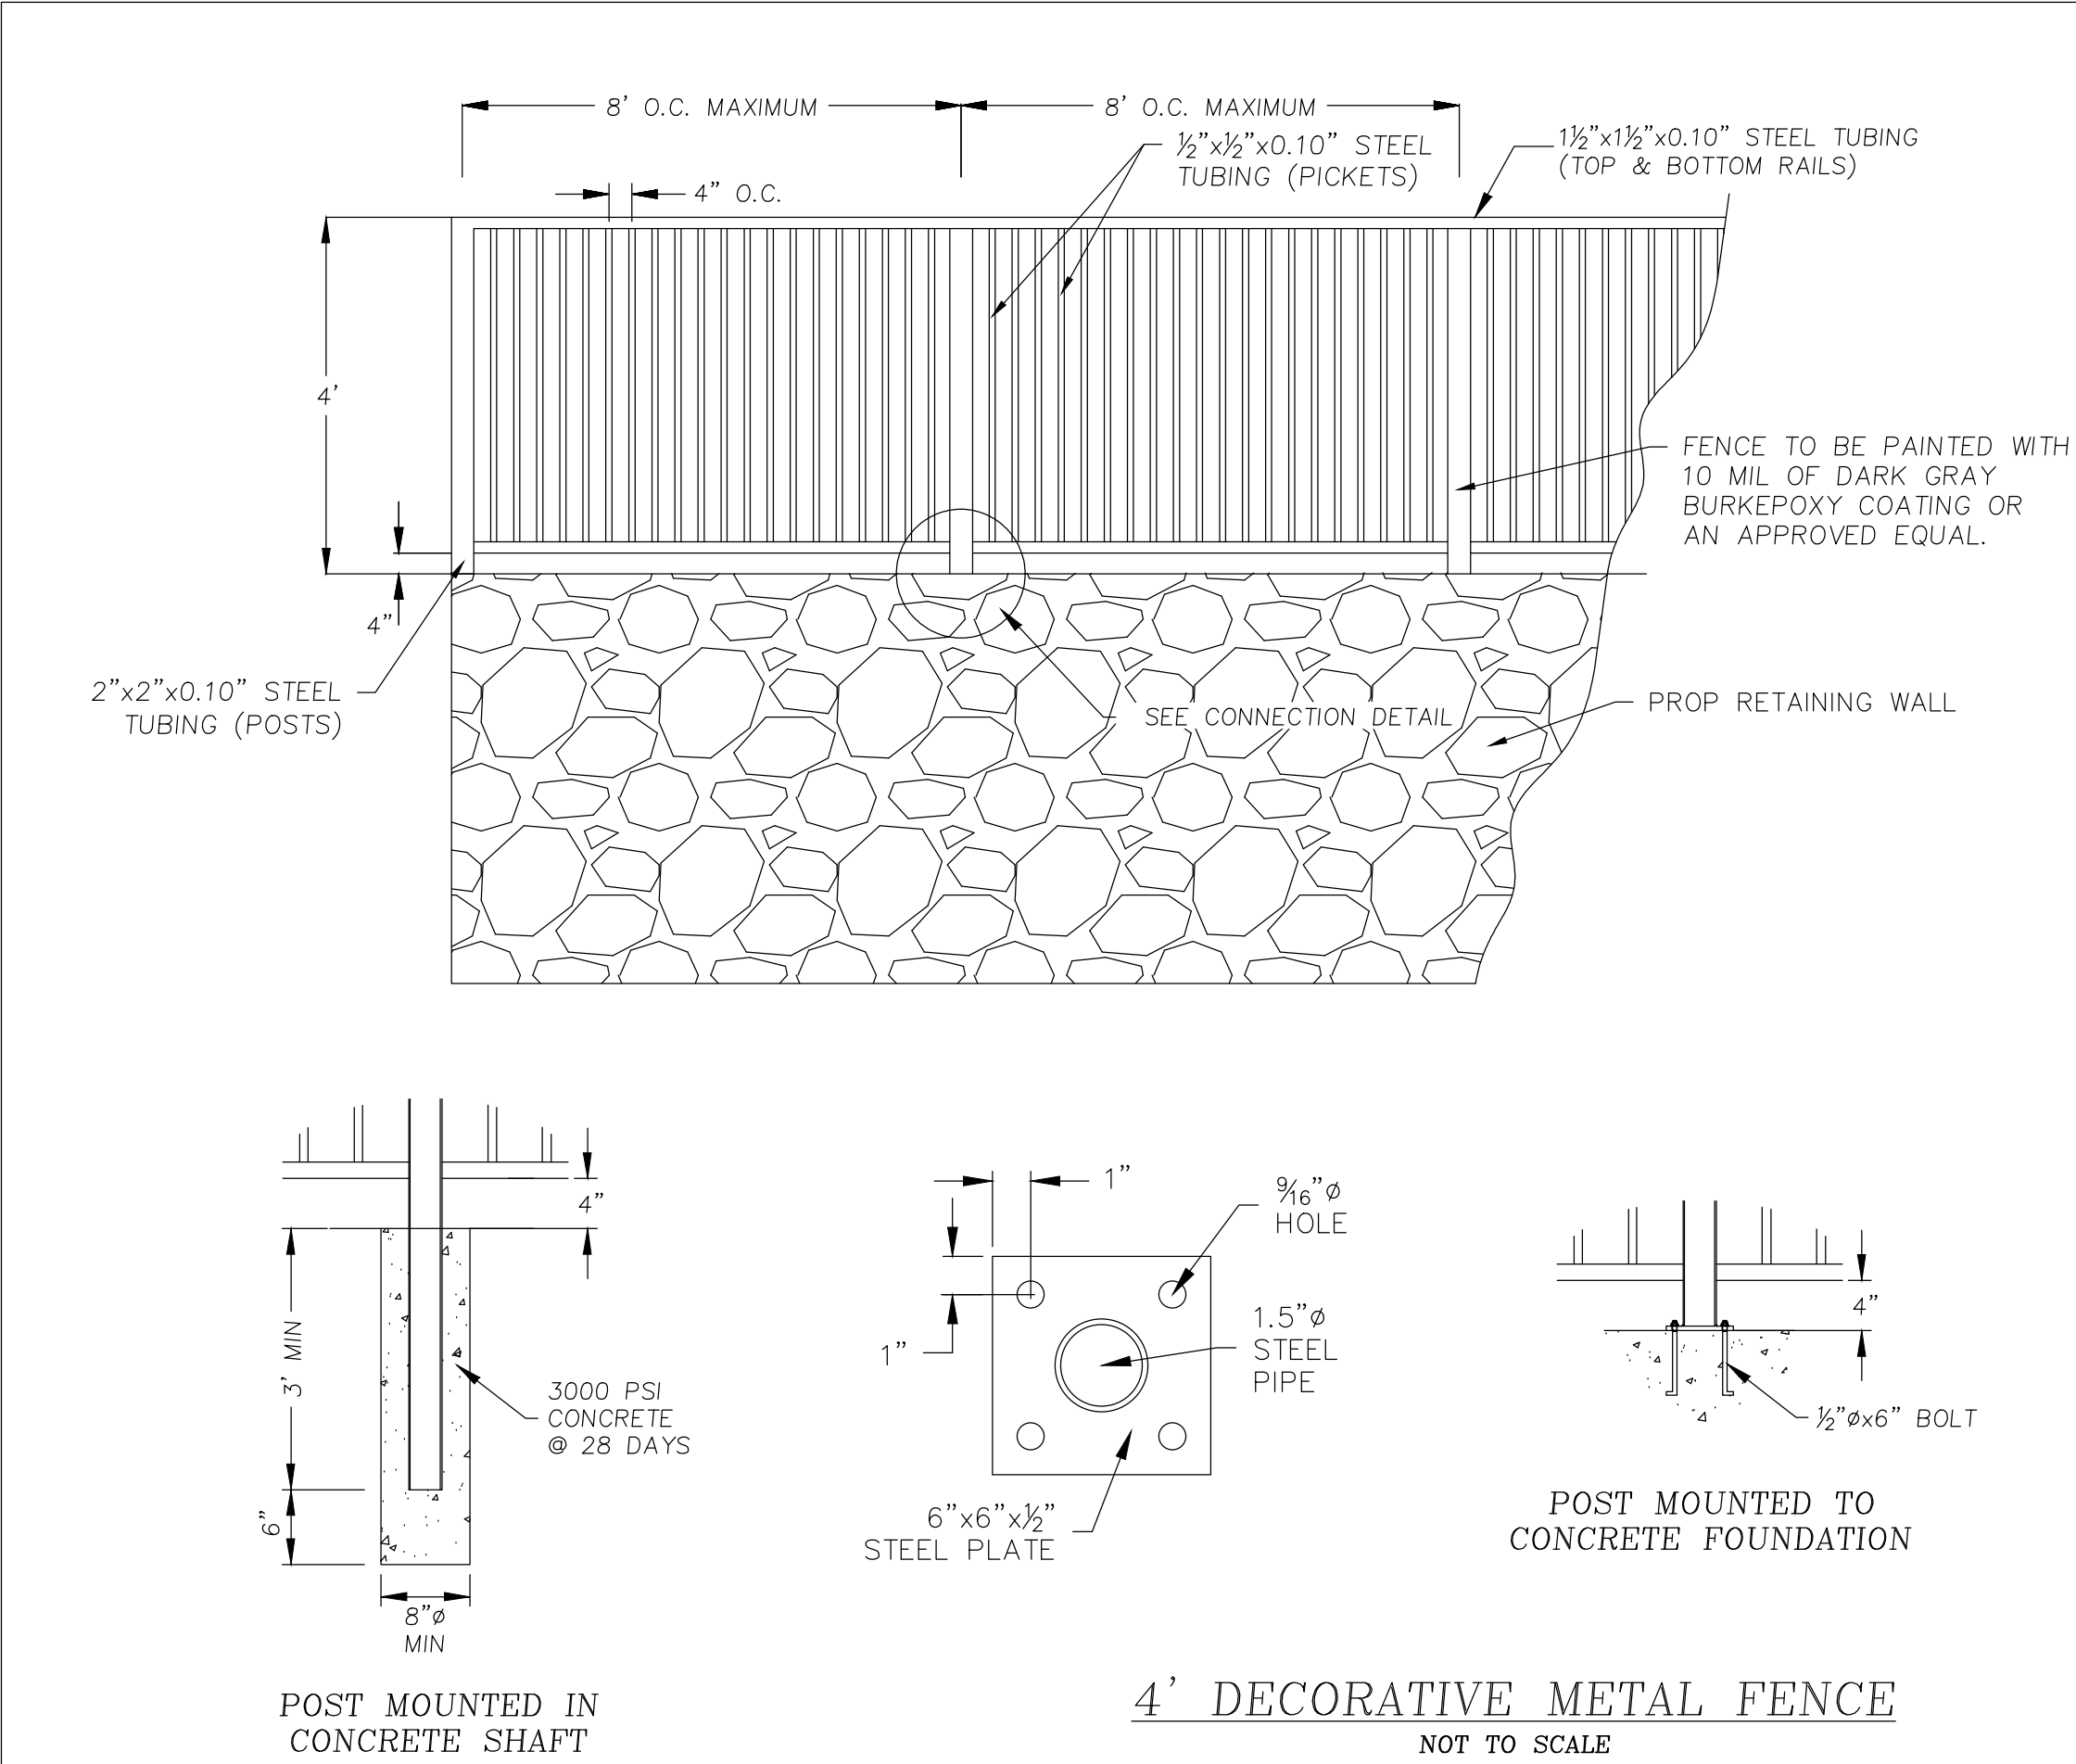

PRELIMINARY PLANS

THIS DOCUMENT IS FOR INTERIM REVIEW AND IS NOT INTENDED FOR CONSTRUCTION, BIDDING OR PERMIT PURPOSES.

STEVEN R. HOMEYER, PE # 86942

DATE: 09/07/2021

HOMMEYER ENGINEERING, INC.


ENGINEERING NO. F-8440

TBPE FIRM REGISTRATION NO. F-8440

P.O. BOX 294527 • LEWISVILLE • TEXAS • 75029

972-906-9985 PHONE • 972-906-9987 FAX

WWW.HEI.US.COM

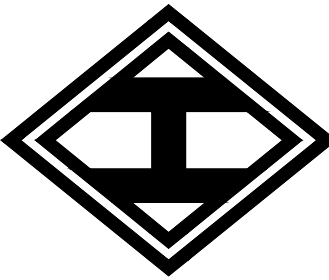

NORTHWEST GATEWAY PLAZA

4.05 ACRES

CITY OF COPPELL

DENTON COUNTY, TEXAS

METAL FENCE

DETAILS

DRAWN: JAN

DATE: 04/19/2021

HEI #: 21-0305

SHEET NO:

C3