


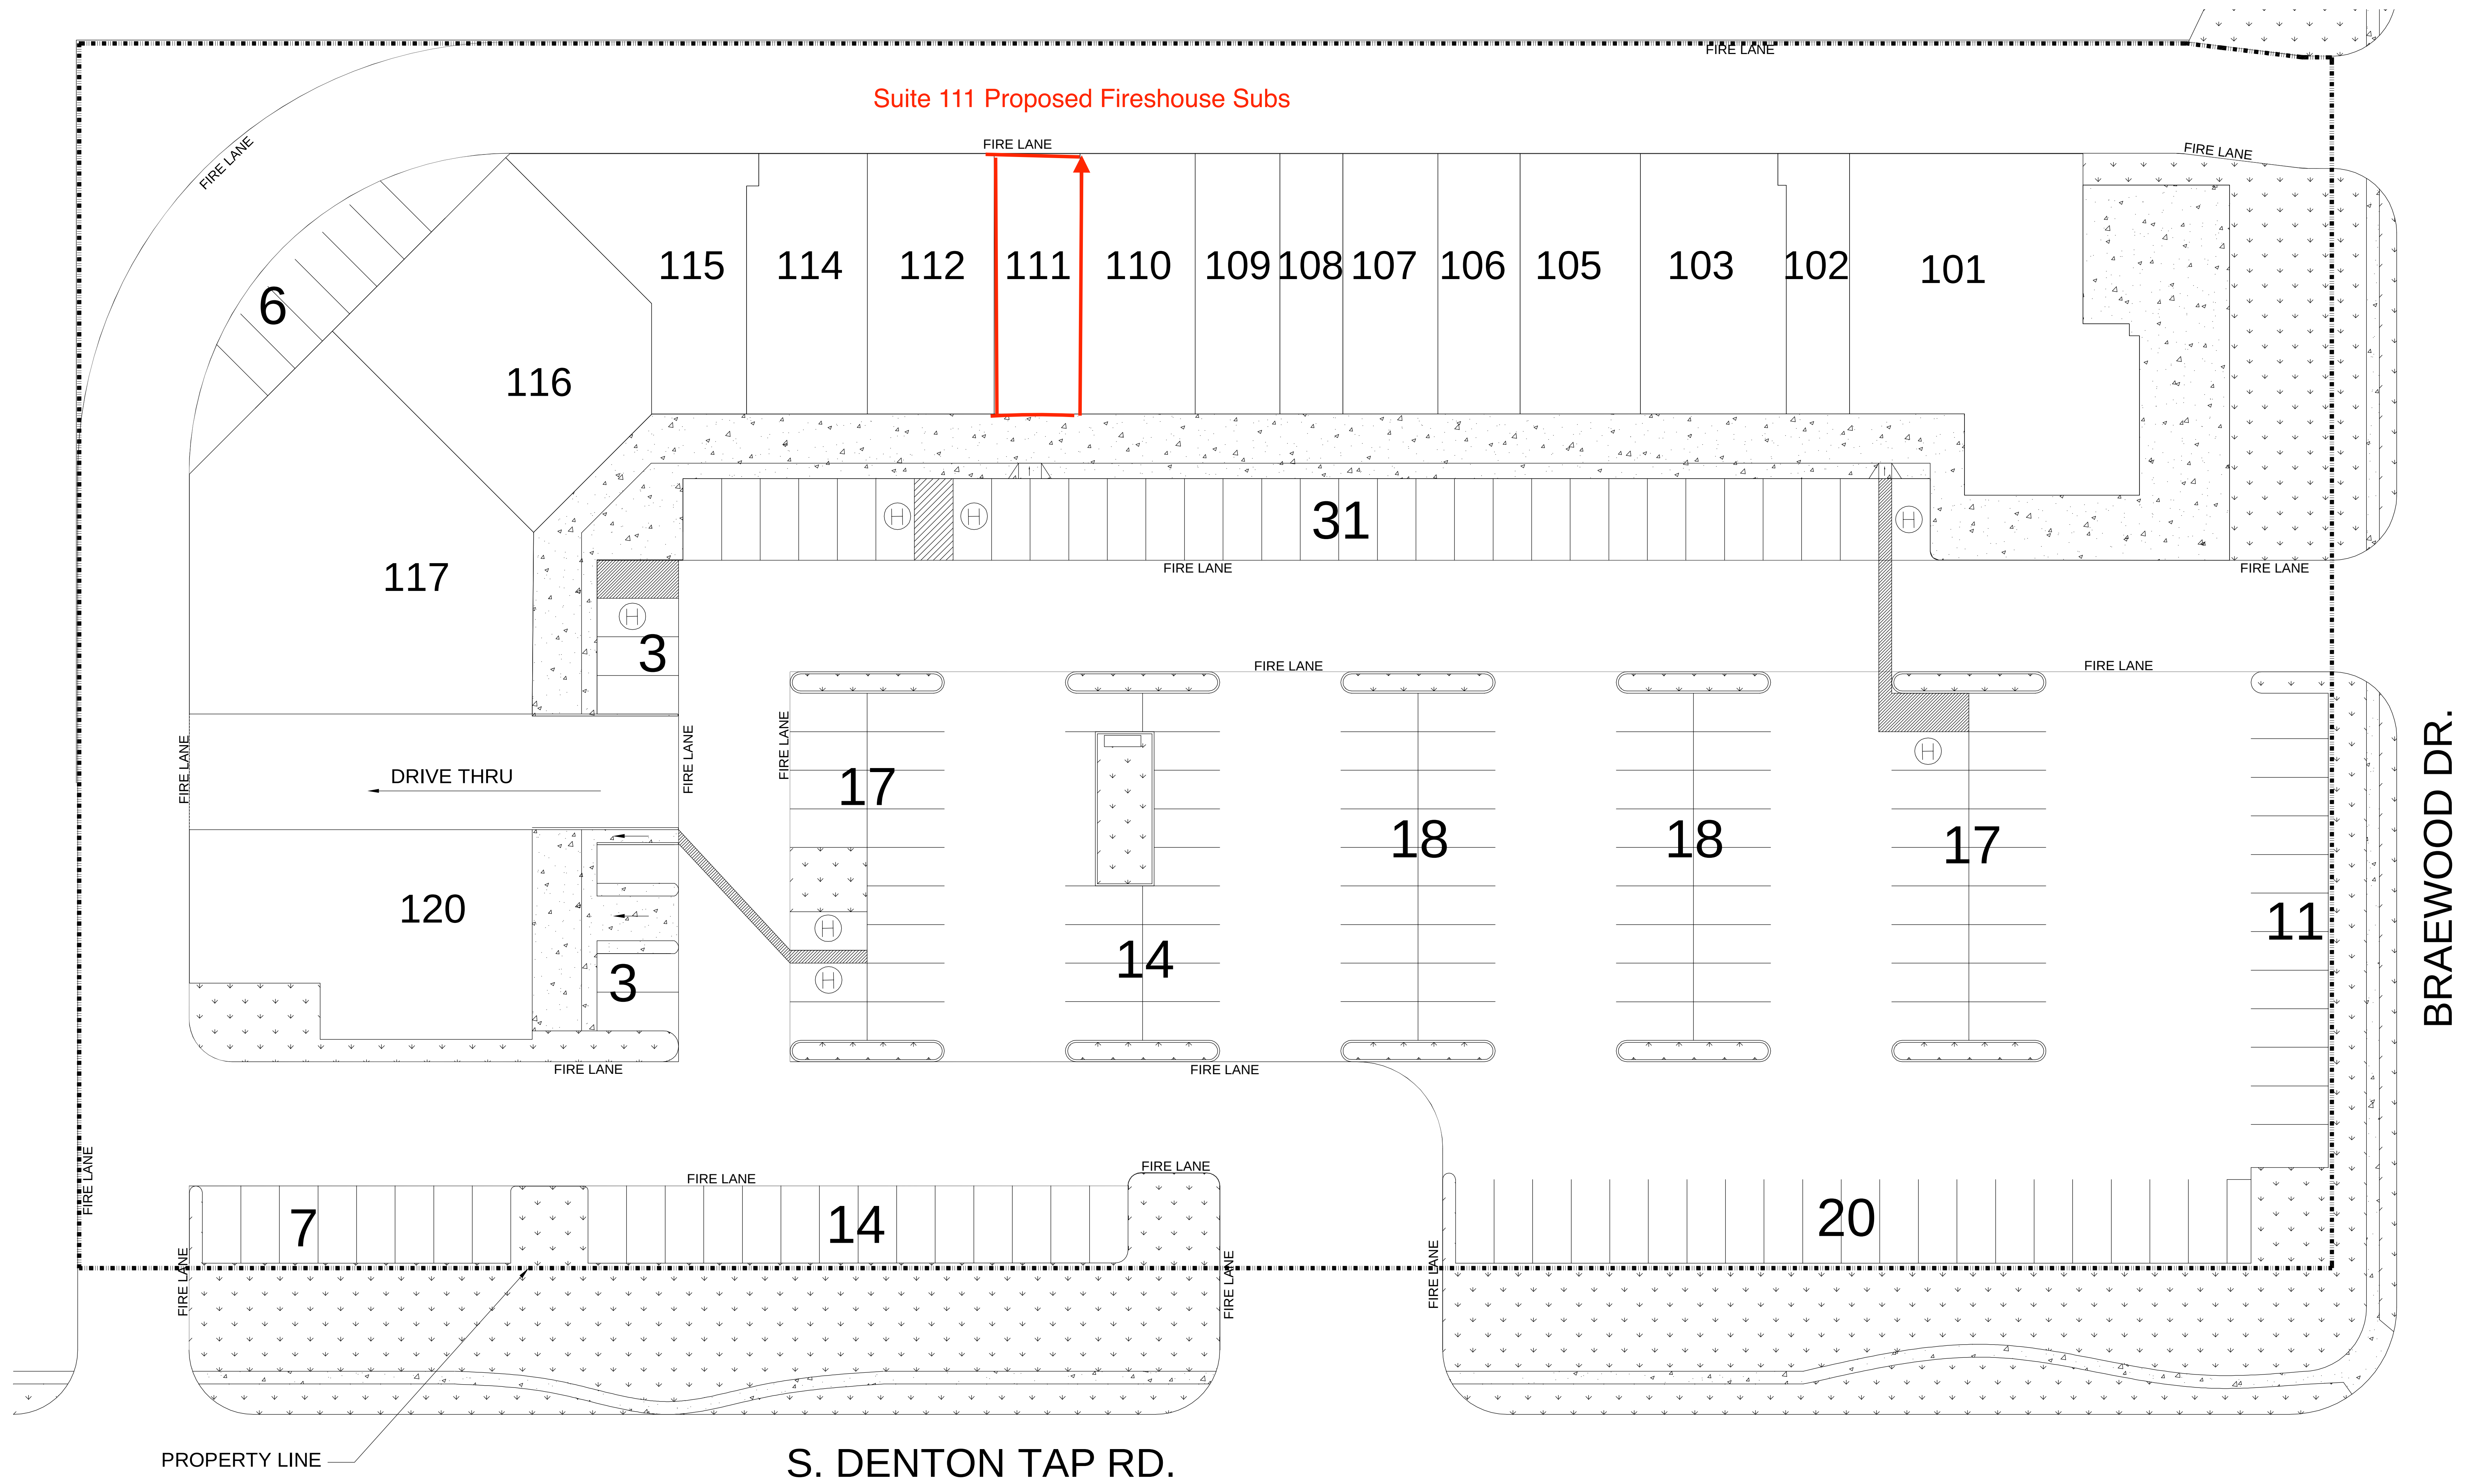

PARKING: 179 SPACES

Optimal Space Designs, LLC

972.697.1536
www.OptimalSD.com
PO Box 250893, Plano, TX 75025



BRAEWOOD SHOPPING
CENTER
150 S. DENTON TAP RD.
COPPELL, TX 75019

PROJECT ADDRESS

1	ISSUED FOR REVIEW	10.14.22
Issue	Description	Date

Drawn: LSM Owner Approval: _____
Job No.: 22452.00 Scale: NOT TO SCALE

Title: SITE PLAN

Sheet: A1.0

