

EXTERIOR ELEVATION
SCALE: NTS

PROJECT ADDRESS
Urban Air Trampoline Park
110 W. Sandy Lake Rd.
Coppell, TX 75019

Owner / Landlord
Capstone Commercial
4300 Sigma Rd. Dallas
Jeff Strong
jstrong@capstonecommercial.com
972-250-5800


ARCHITECT CONTACT
NOVE Studios
5050 Quorum Drive
Carlos Ruiz
carlos@novestudios.com
972.687.9082

PARKING CALCULATIONS

Urban Air (28,342)
Required: 142
Provided: 296

STORE HOURS OF OPERATION

Sun - Thurs 10AM to 8PM
Fri - Sat 10AM to 11PM

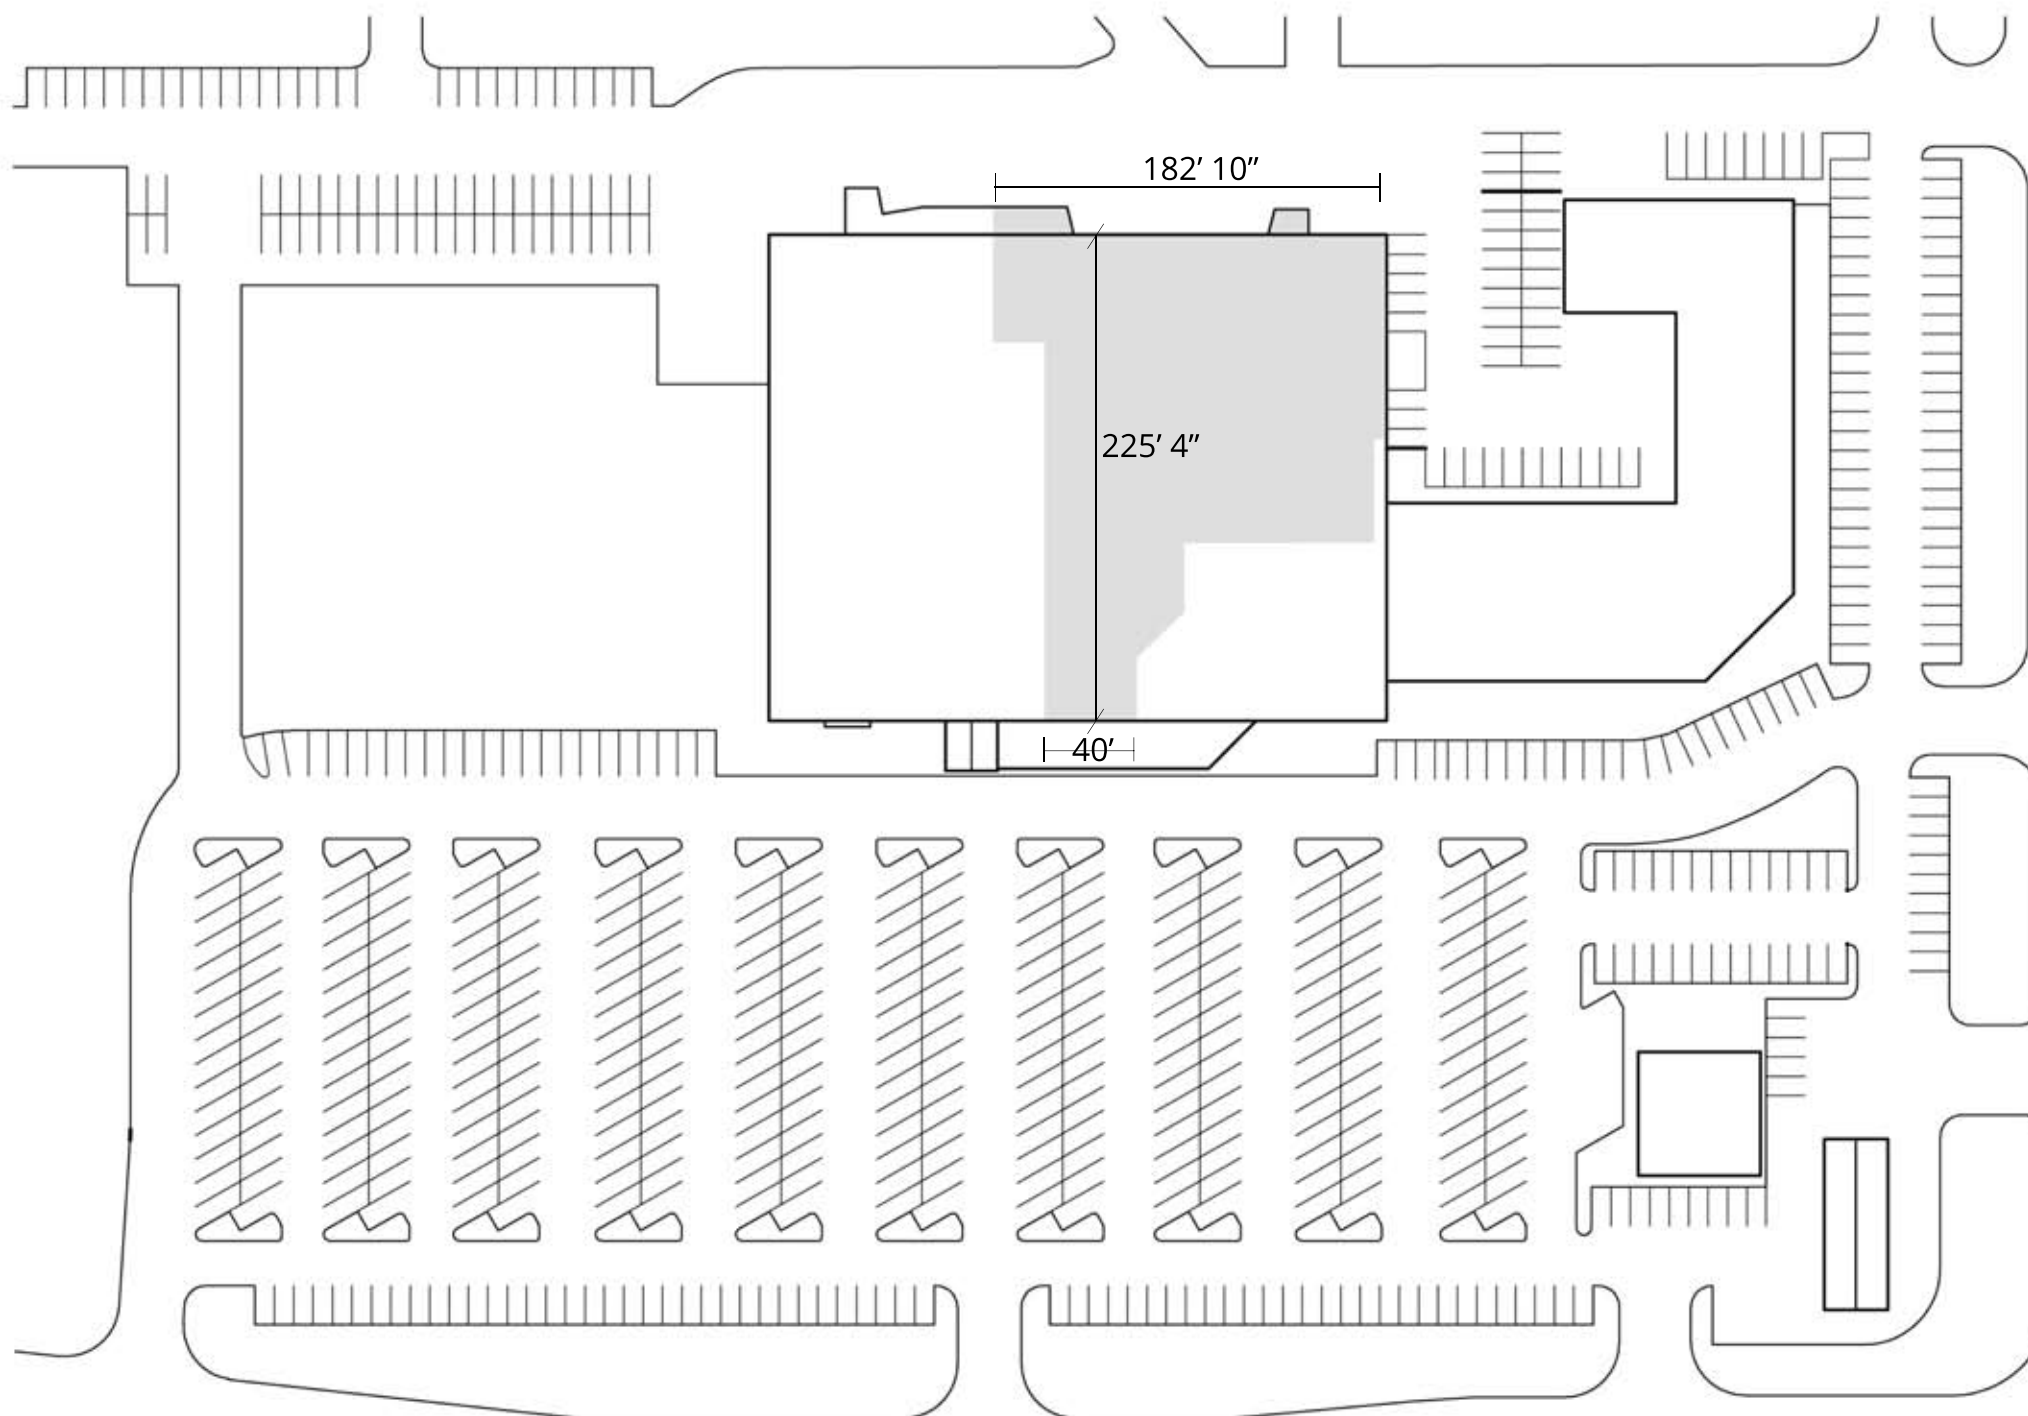

SITE PLAN
SCALE: NTS