



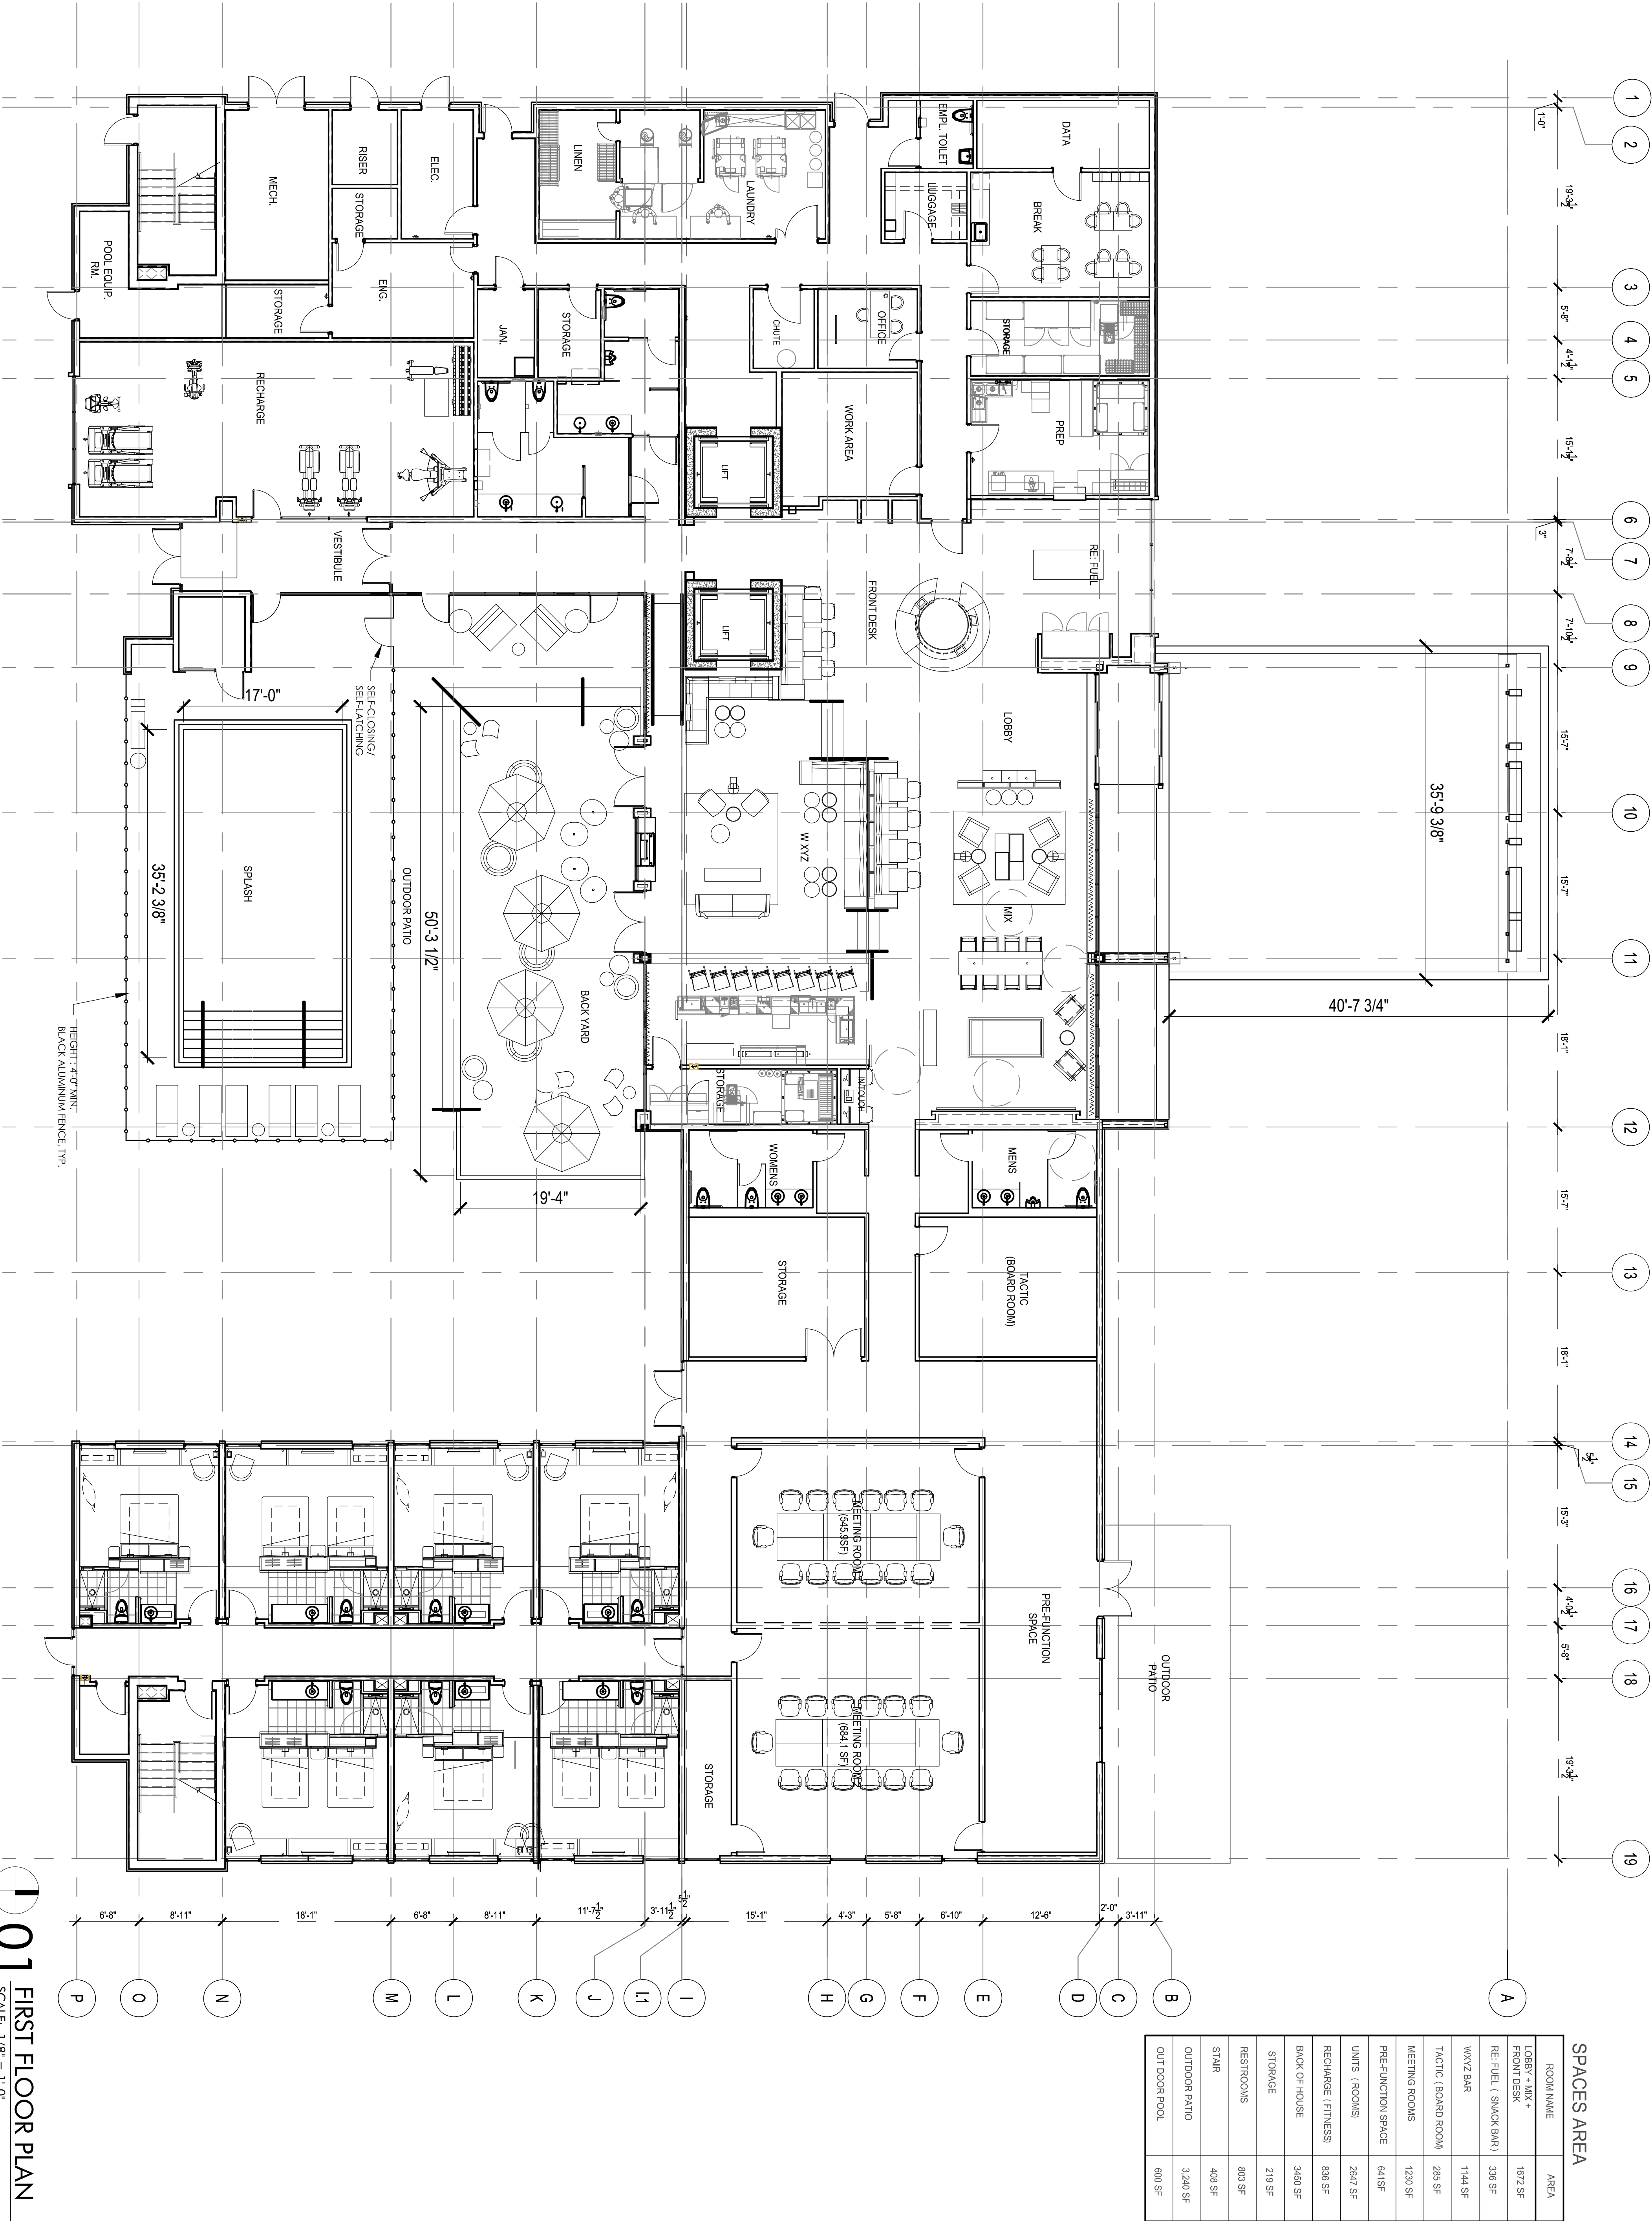


SPACES AREA	
ROOM NAME	AREA
LOBBY + MIX + FRONT DESK	1672 SF
RE FUEL (SNACK BAR)	336 SF
WXYZ BAR	1144 SF
TACTIC (BOARD ROOM)	285 SF
MEETING ROOMS	1230 SF
PRE-FUNCTION SPACE	641SF
UNITS (ROOMS)	2647 SF
RECHARGE (FITNESS)	836 SF
BACK OF HOUSE	3450 SF
STORAGE	219 SF
RESTROOMS	803 SF
STAIR	408 SF
OUTDOOR PATIO	3,240 SF
OUT DOOR POOL	600 SF

01 FIRST FLOOR PLAN

SCALE: 1/8" = 1'-0"

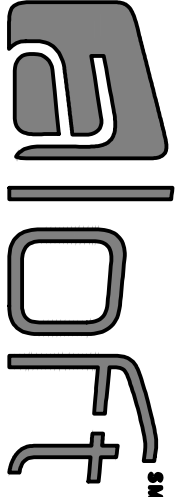

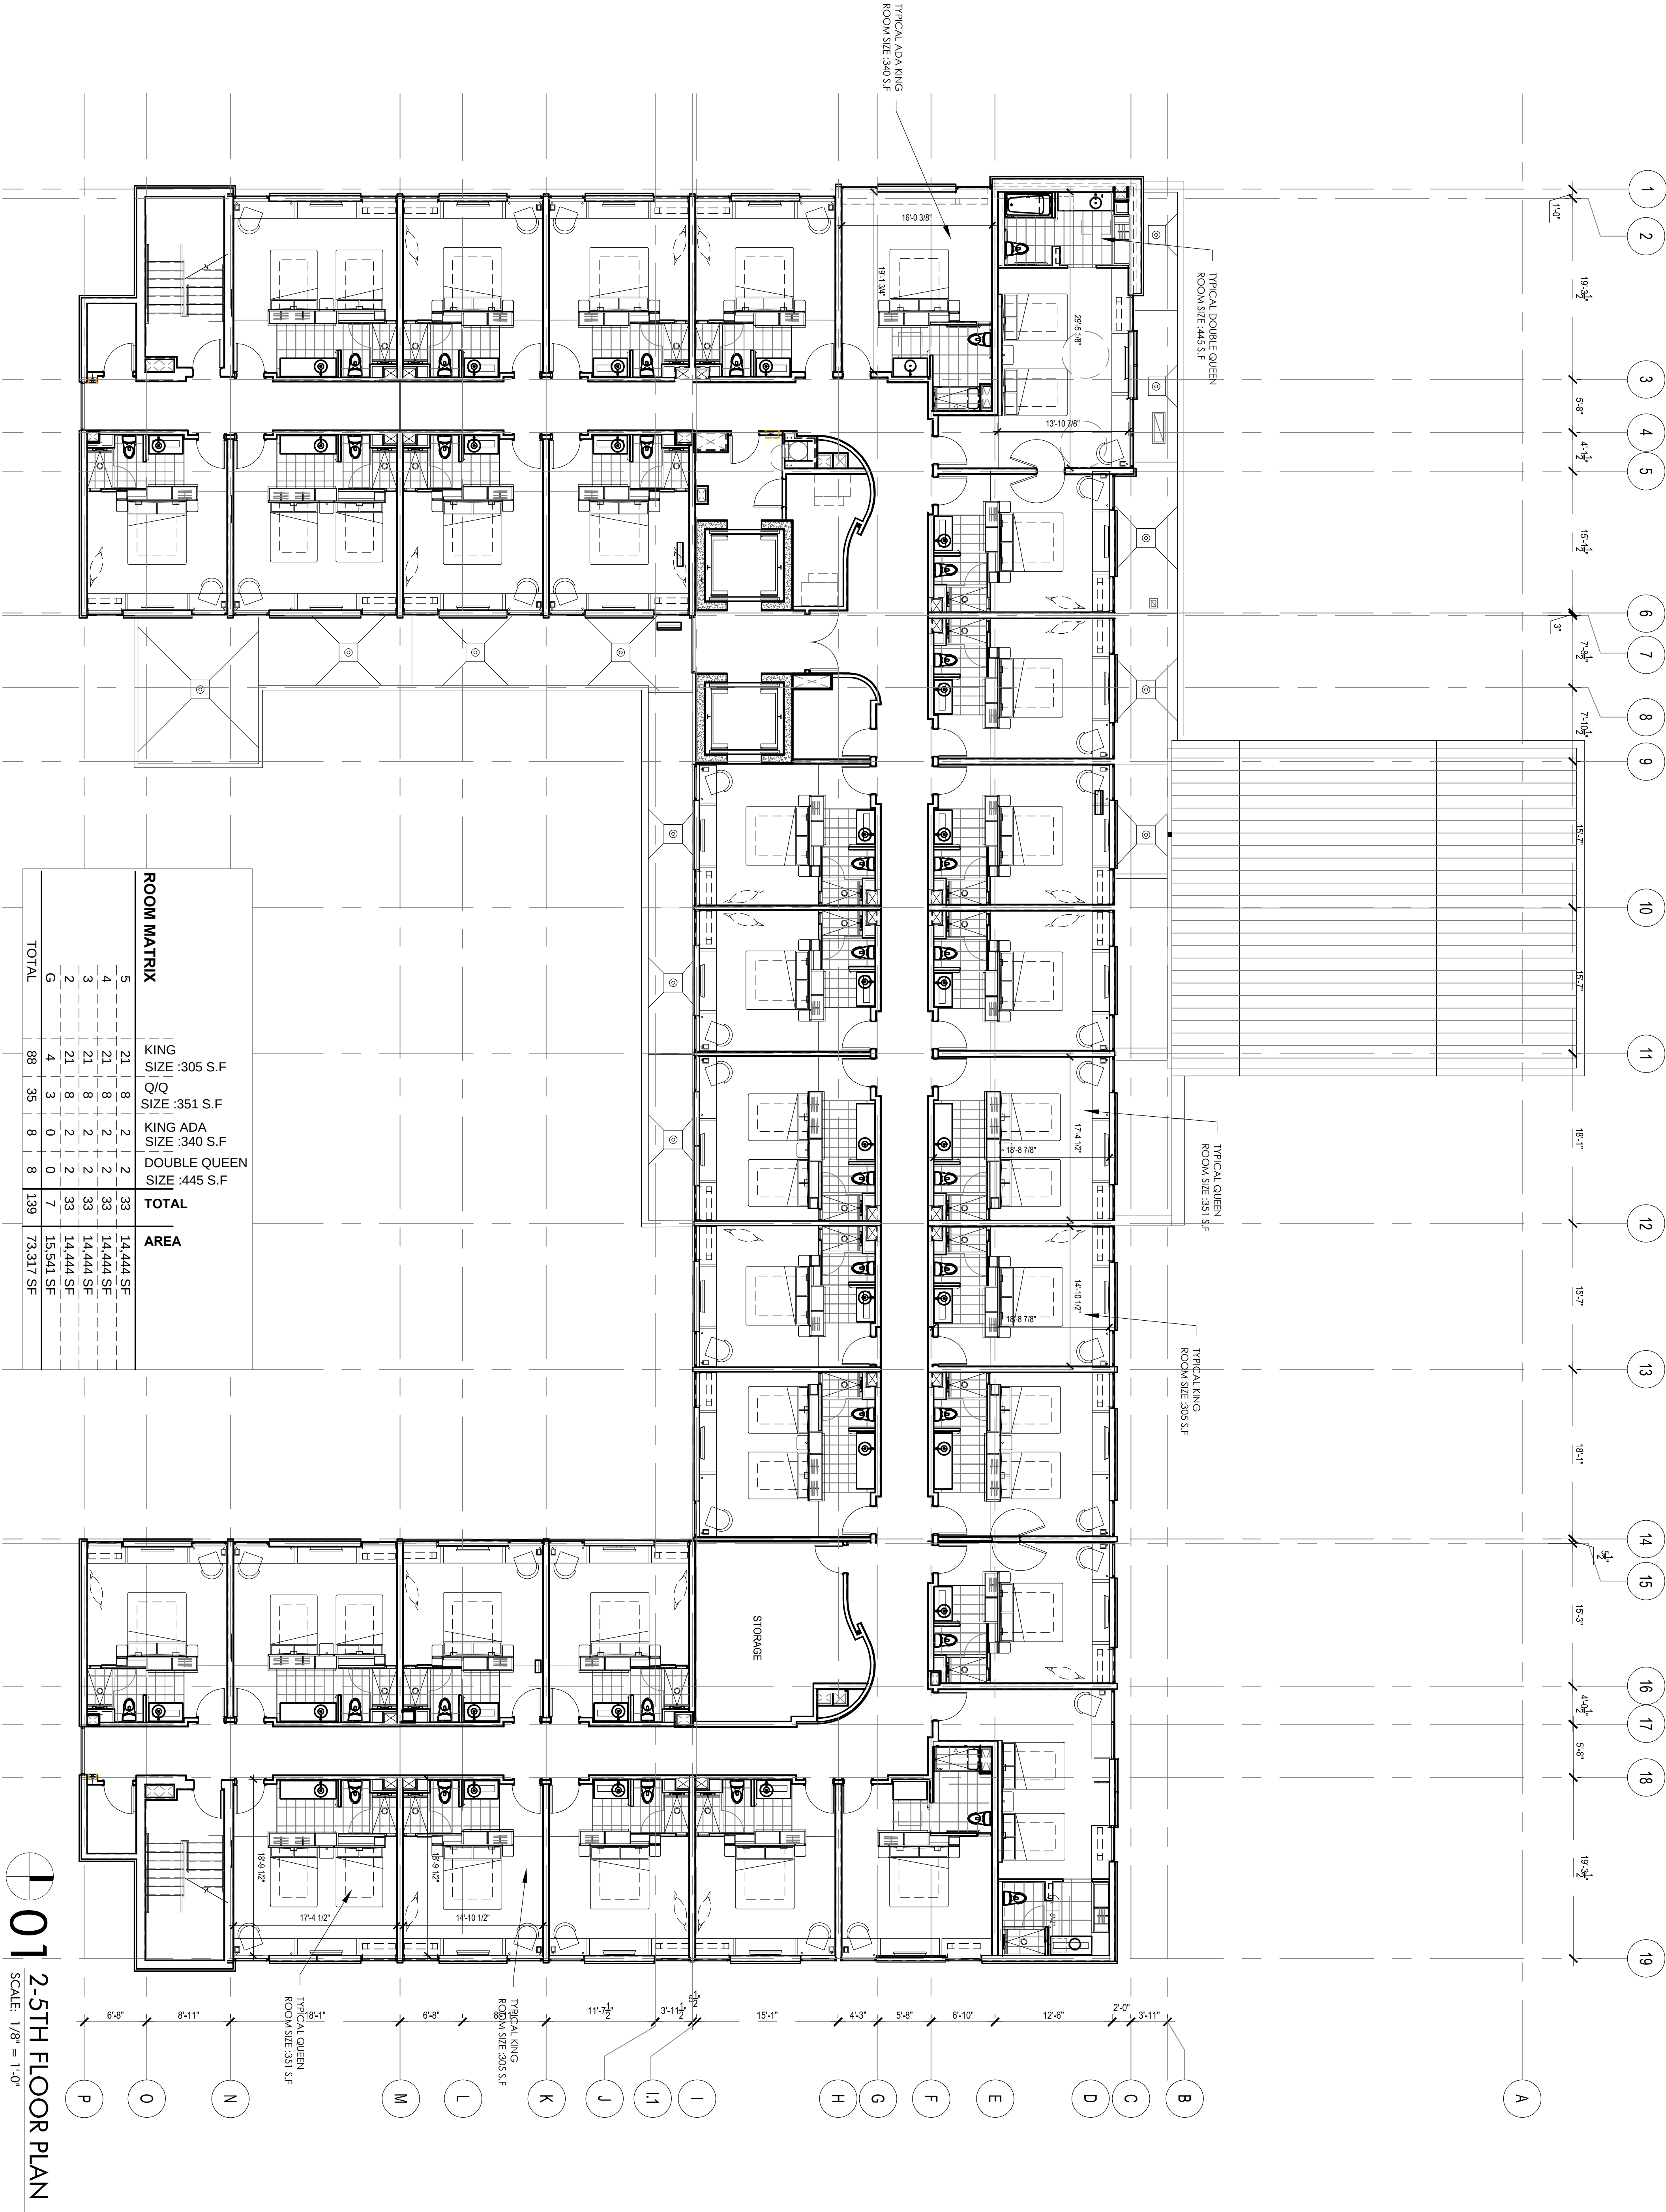

01 2-5TH FLOOR PLAN
SCALE: 1/8" = 1'-0"

