

1st Floor Plan
Scale: 1/8" = 1'-0"

LEVEL 01

© COPYRIGHT



NORTH AMERICA
PROTOTYPE
Version 2.3

DESIGNER AND DEVELOPER
ALUX CONSTRUCTION & DEVELOPMENT, LLC
2070 NORTH COLLINS BLVD.
DALLAS, TX 75201
TEL: (972) 488-8774
FAX: (972) 488-8883

Issue Log:
Original Date: October 2024
2nd Sub: May 2025


CITY/COUNTY

OWNER:
Enterprise America
32222 Merit Dr.
Dallas, TX 75228
Tel: 214-882-8877

PROJECT:
Tru by Hilton-Coppell, TX
456 Freepoint Pkwy
Coppell, TX 75006

THIS DRAWING IS THE PROPERTY OF ALUX CONSTRUCTION & DEVELOPMENT, LLC. IT IS TO BE USED ONLY FOR THE PROJECT AND SITE SPECIFICALLY IDENTIFIED HEREON. IT IS NOT TO BE REPRODUCED, COPIED, OR TRANSMITTED IN ANY FORM OR BY ANY MEANS, ELECTRONIC OR MECHANICAL, INCLUDING PHOTOCOPYING, RECORDING, OR BY ANY INFORMATION STORAGE AND RETRIEVAL SYSTEM, WITHOUT THE WRITTEN PERMISSION OF ALUX CONSTRUCTION & DEVELOPMENT, LLC. ANY UNAUTHORIZED USE OF THIS DRAWING IS STRICTLY PROHIBITED. THE USER OF THIS DRAWING AGREES TO HOLD ALUX CONSTRUCTION & DEVELOPMENT, LLC HARMLESS FROM AND AGAINST ALL LIABILITY, DAMAGES, LOSSES, AND EXPENSES, INCLUDING REASONABLE ATTORNEY'S FEES, THAT MAY BE INCURRED BY ALUX CONSTRUCTION & DEVELOPMENT, LLC AS A RESULT OF SUCH UNAUTHORIZED USE. THE USER OF THIS DRAWING AGREES TO INDEMNIFY AND HOLD ALUX CONSTRUCTION & DEVELOPMENT, LLC HARMLESS FROM AND AGAINST ALL LIABILITY, DAMAGES, LOSSES, AND EXPENSES, INCLUDING REASONABLE ATTORNEY'S FEES, THAT MAY BE INCURRED BY ALUX CONSTRUCTION & DEVELOPMENT, LLC AS A RESULT OF SUCH UNAUTHORIZED USE.

Dwg Title:
1st Floor Plan
Scale:
1/8"=1'-0"
Sheet Number:
A-2.01A
Project Number:
23-267ND/DFWOP

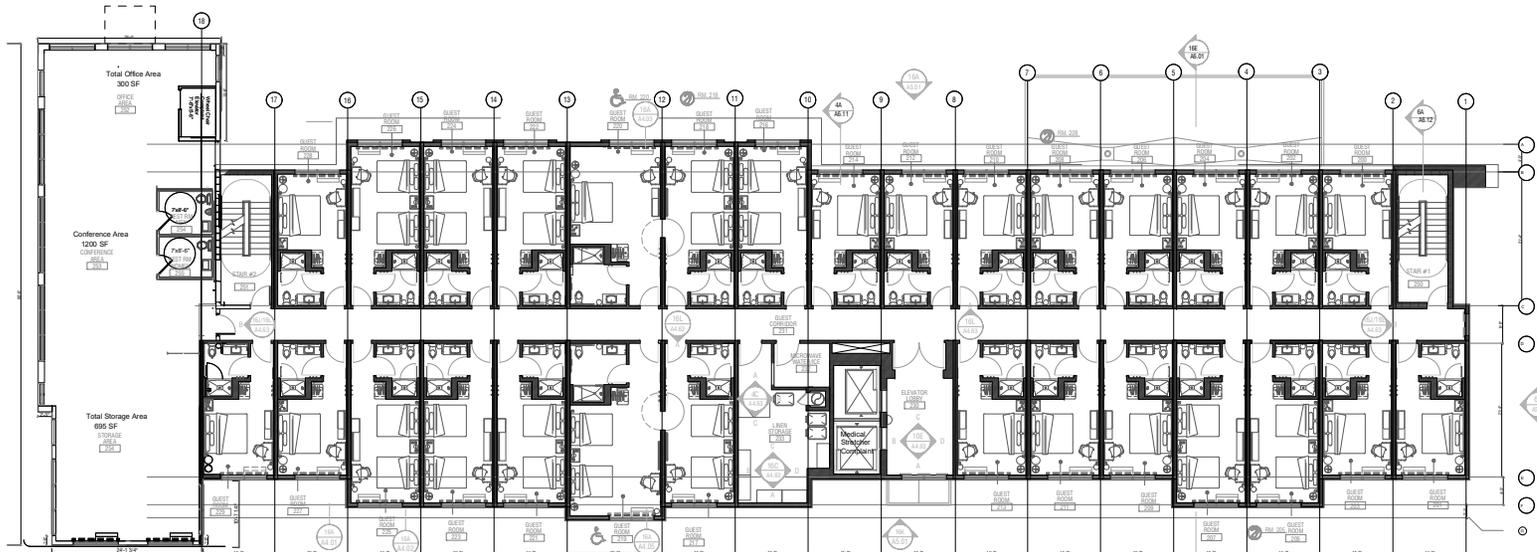

2ND FLOOR PLAN

Scale: 1/8" = 1'-0"

LEVEL 02

© COPYRIGHT



by Hilton

NORTH AMERICA
PROTOTYPE
Version 2.3

DESIGNER AND DEVELOPER
ALUX CONSTRUCTION & DEVELOPMENT, LLC
2070 NORTH COLLINS BLVD.
TULSA, OK 74104
TEL: (918) 488-8774
FAX: (918) 488-8883

Issue Log:
Original Date: October 2024
2nd Sub: May 2025

CITY CODES

OWNER:
Enterprise America
32225 Merit Dr.
Dallas, TX 75228
Tel: 214-852-6677

PROJECT:
Tru by Hilton-Coppell, TX
456 Freepoint Pkwy
Coppell, TX 75006


THIS DOCUMENT IS THE PROPERTY OF ALUX CONSTRUCTION & DEVELOPMENT, LLC. IT IS TO BE USED ONLY FOR THE PROJECT AND SITE SPECIFICALLY IDENTIFIED HEREIN. IT IS NOT TO BE REPRODUCED, COPIED, OR TRANSMITTED IN ANY FORM OR BY ANY MEANS, ELECTRONIC OR MECHANICAL, INCLUDING PHOTOCOPYING, RECORDING, OR BY ANY INFORMATION STORAGE AND RETRIEVAL SYSTEM, WITHOUT THE WRITTEN PERMISSION OF ALUX CONSTRUCTION & DEVELOPMENT, LLC. ANY UNAUTHORIZED USE OF THIS DOCUMENT IS STRICTLY PROHIBITED. THE USER OF THIS DOCUMENT AGREES TO HOLD ALUX CONSTRUCTION & DEVELOPMENT, LLC HARMLESS FROM AND AGAINST ALL CLAIMS, DAMAGES, LOSSES, AND EXPENSES, INCLUDING REASONABLE ATTORNEY'S FEES, ARISING OUT OF OR RESULTING FROM SUCH UNAUTHORIZED USE. THE USER OF THIS DOCUMENT AGREES TO INDEMNIFY AND HOLD ALUX CONSTRUCTION & DEVELOPMENT, LLC HARMLESS FROM AND AGAINST ALL CLAIMS, DAMAGES, LOSSES, AND EXPENSES, INCLUDING REASONABLE ATTORNEY'S FEES, ARISING OUT OF OR RESULTING FROM SUCH UNAUTHORIZED USE.

Dwg Title:
2nd Floor Plan

Scale:
1/8"=1'-0"

Sheet Number:
A-2.01B

Project Number:
23-267ND/DFWOP

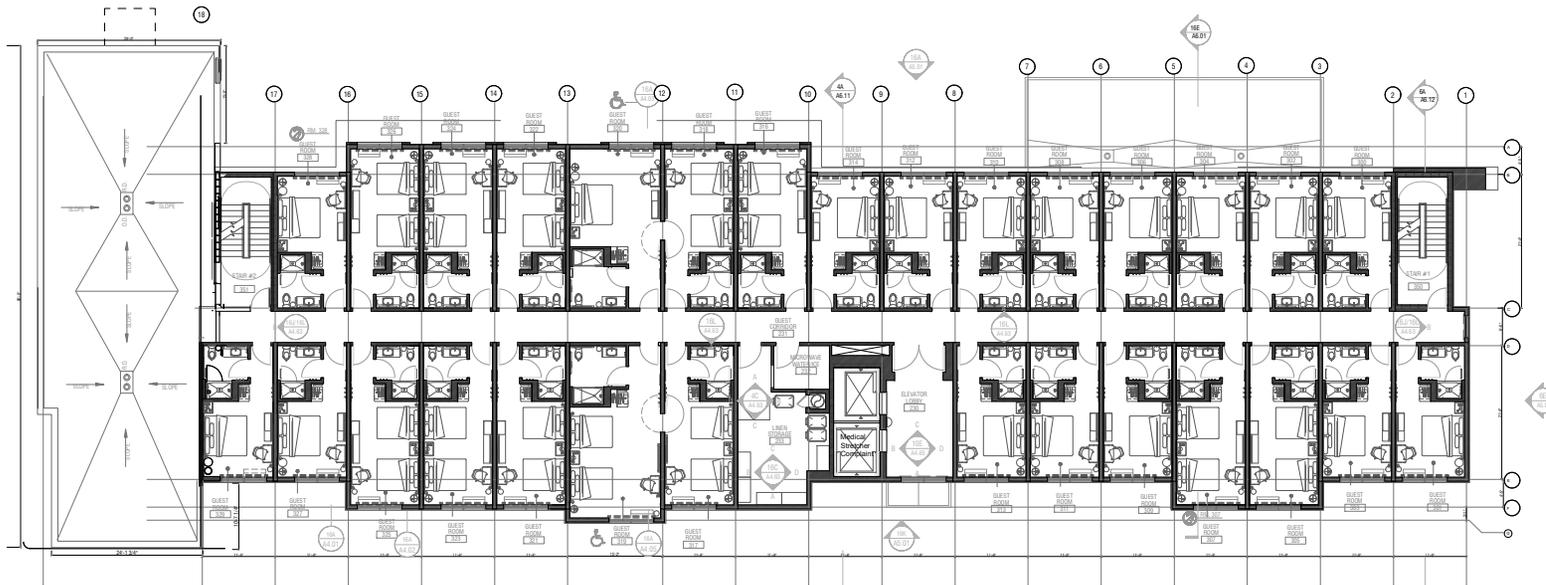

LEVEL 03

3RD FLOOR PLAN

Scale: 1/8" = 1'-0"

© COPYRIGHT



by Hilton

NORTH AMERICA
 PROTOTYPE
 Version 2.3

DESIGNER AND DEVELOPER
**ALUX CONSTRUCTION &
 DEVELOPMENT, LLC**
 2071 NORTH COLLINS BLVD.
 SUITE 200
 FORT WORTH, TEXAS 76102
 TEL: (817) 488-2774
 FAX: (817) 488-2863

Issue Log:
 Original Date: October 2024
 2nd Sub: May 2025


CITY/COUNTY

OWNER:
 Enterprise America
 2222 Merit Dr.
 Suite 907
 Dallas, TX 75201
 Tel: 214-852-6677

PROJECT:
 Tru by Hilton-Coppell, TX
 456 Freepoint Pkwy
 Coppell, TX 75006

This drawing is the property of Alux Construction & Development, LLC. It is to be used only for the project and location specified. It is not to be reproduced, copied, or used for any other project without the written consent of Alux Construction & Development, LLC. The user of this drawing assumes all liability for any errors or omissions. The user of this drawing also assumes all liability for any damage to property or injury to persons resulting from the use of this drawing. The user of this drawing also assumes all liability for any costs incurred by Alux Construction & Development, LLC in connection with the use of this drawing.

Dwg Title:
 3rd Floor Plan
 Scale:
 1/8"=1'-0"
 Sheet Number:
 A-2.01C
 Project Number:
 23-267ND/DFWCP

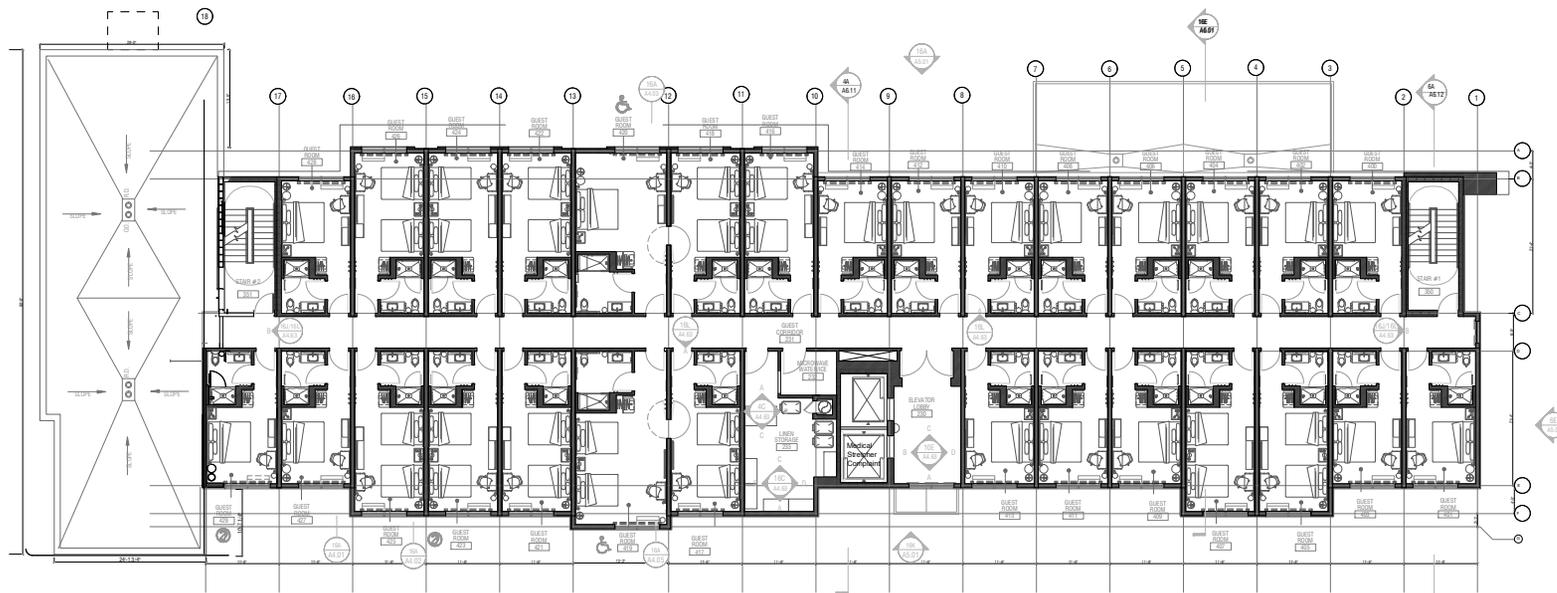

4TH FLOOR PLAN

Scale: 1/8" = 1'-0"

LEVEL 04

© COPYRIGHT



by Hilton

NORTH AMERICA
PROTOTYPE
Version 2.3

DESIGNER AND DEVELOPER
ALUX CONSTRUCTION & DEVELOPMENT, LLC
SUITE 300, ROCKMORON
2071 NORTH COLLINS BLVD
FAYETTEVILLE, AR 72703-4852
TEL: 479-273-4852 FAX: 479-273-4850

Issue Log:
Original Date: October 2024
2nd Sub: May 2025

BY: **COMBOS**

OWNER:
Enterprise America
12222 West Dr.
Dallas, TX 75261
Tel: 214-655-6877

PROJECT:
Tru by Hilton-Coppell, TX
458 Freepoint Pkwy
Coppell, TX 75006

These drawings are the property of Alux Construction & Development, LLC. They are to be used only for the project and site identified herein. No part of these drawings may be reproduced, stored in a retrieval system, or transmitted, in any form or by any means, without the prior written permission of Alux Construction & Development, LLC. The user of these drawings shall be responsible for obtaining all necessary permits and approvals from the appropriate authorities. Alux Construction & Development, LLC is not responsible for any errors or omissions in these drawings.

Dwg Title:
4th Floor Plan
Scale:
1/8"=1'-0"
Sheet Number:
A-2.01D
Project Number:
23-267ND/DFWOP