


SHEET NOTES

1. SOFFIT BOARD PAINT SW 6119
2. REF. ELEC FOR THE EXTERIOR LIGHTING
3. PROVIDE MARK-UP FOR EXTERIOR WALL MARKUPS
4. APPLY WATER REPELLANT Sure Kleen® Weather Seal® ON MASONRY AND STONE MATERIALS

MATERIAL LEGEND


- 01 BRICK, BOPAL/BATTLESHIP STACKED STONE
- 02 LIMESTONE, STACKED STONE
- 03 CEMENT PLASTER, Slip/Powderable @
- 04 STANDING SEAM METAL, P4C SMP-CLAD/ SLATE GRAY
- 05 METAL CANOPY
- 06 FIBER CEMENT BOARD, PAINT SW 7573
- 07 CAST STONE, LIMESTONE LIGHT GRAY
- 08 EXTERIOR PAINT, SW 7573 EGGLET BEIGE
- 09 EXTERIOR PAINT, SW 6119 ANTOUQUE WHITE
- 10 EXTERIOR PAINT, SW 7022 WARM STONE
- 11

2 NORTH ELEVATION
SCALE: 1/4" = 1'-0"

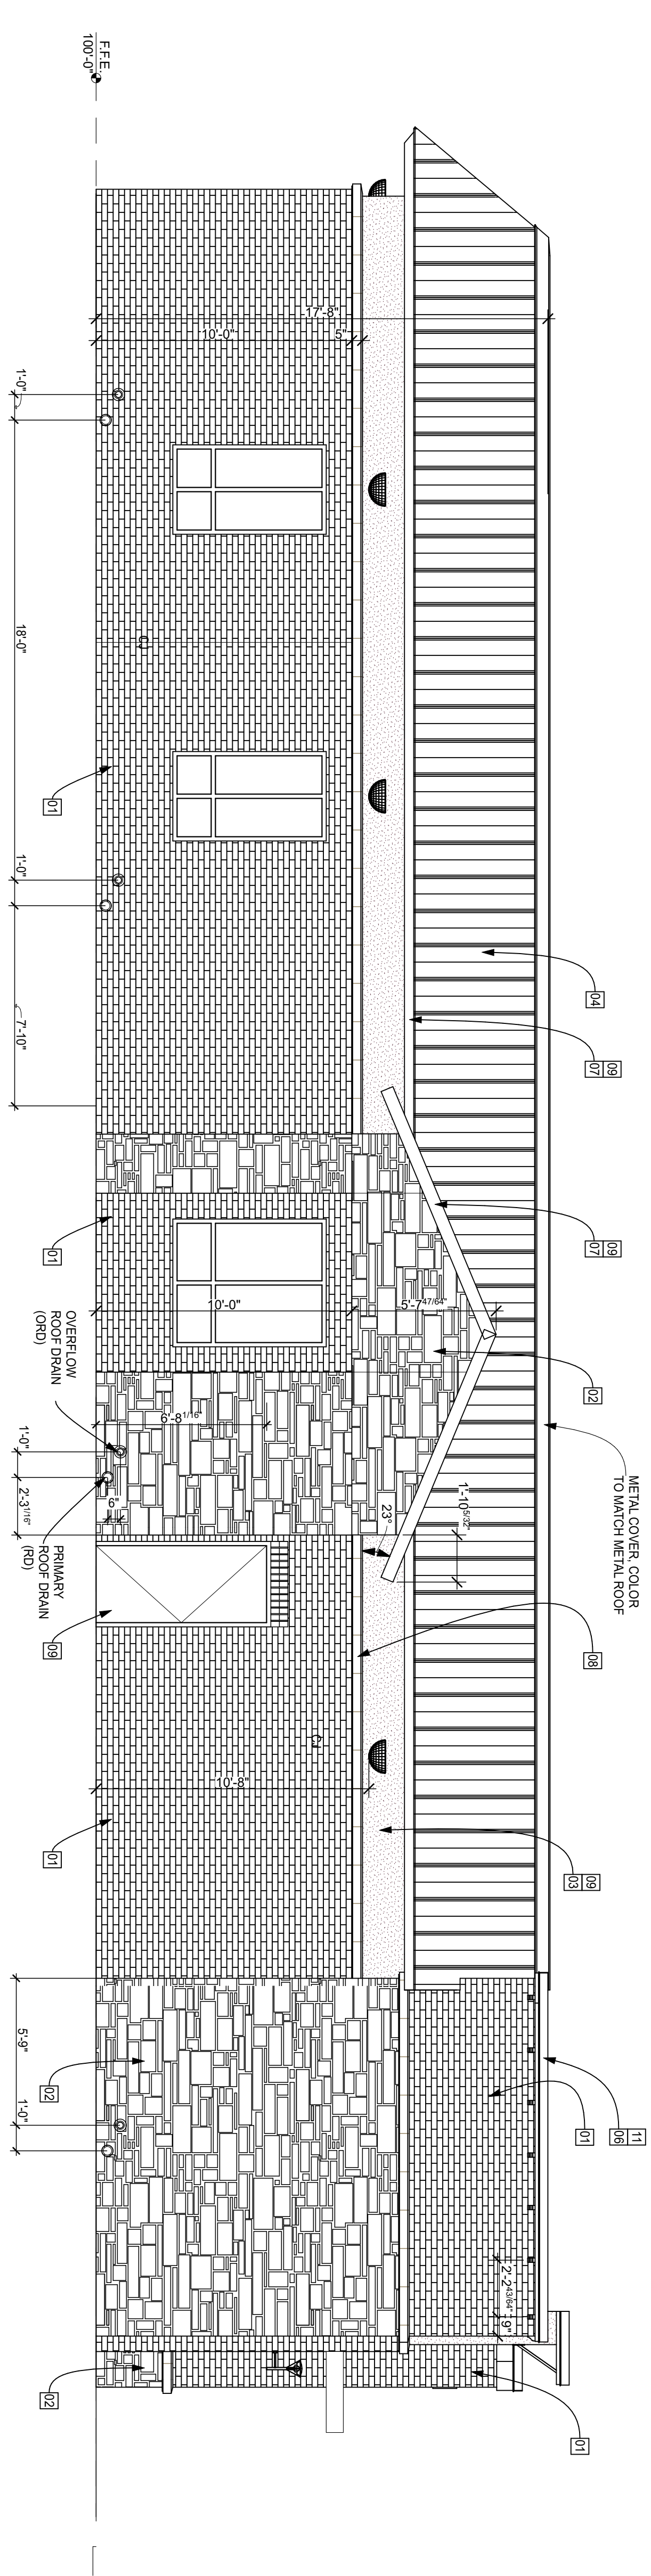

- WEST ELEVATION**
- STUCCO 98SF 10%
- BRICK 598SF 61%
- STONE 222SF 23%
- NORTH ELEVATION**
- STUCCO 88SF 9%
- BRICK 613SF 60%
- STONE 317SF 31%
- EAST ELEVATION**
- STUCCO 73SF 9%
- BRICK 697SF 82%
- STONE 62SF 9%
- SOUTH ELEVATION**
- STUCCO 88SF 8%
- BRICK 944SF 84%
- STONE 91SF 8%

1 WEST ELEVATION
SCALE: 1/4" = 1'-0"

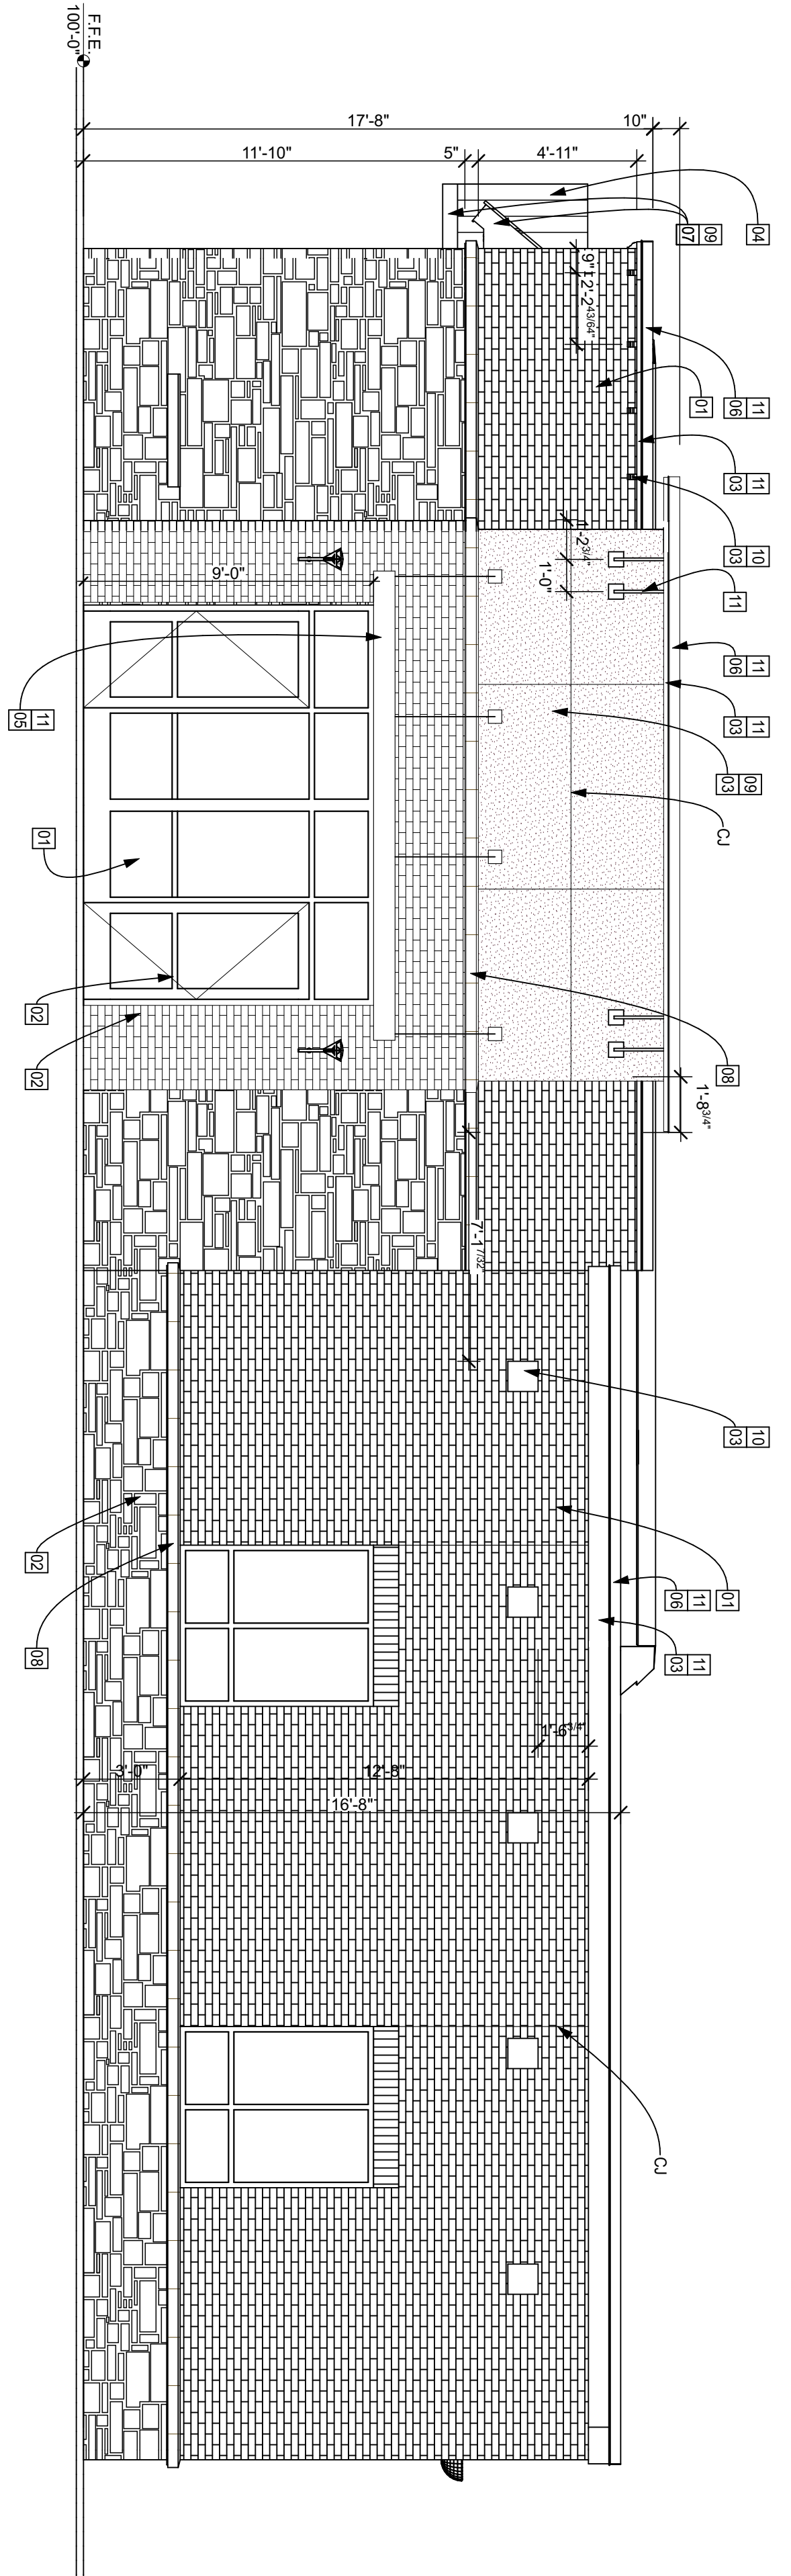

**Exhibit D
1 of 3**

ELEVATIONS

DOGGIES WONDERLAND
115 VANBEBBER DRIVE
PROPOSED ZONING: PD-217R2-C
Lot 4R-6, Block A
NORTHLAKE WOODLANDS CENTER ADDITION
1.479 Acres
in the
EDWARD A. CROW SURVEY, ABSTRACT NO. 301
CITY OF COPPELL
DENTON COUNTY, TEXAS




DOGGIES WONDERLAND


Drawn By:
Date: 8/7/18
Scale: N.T.S.
Revisions:

17132

A200

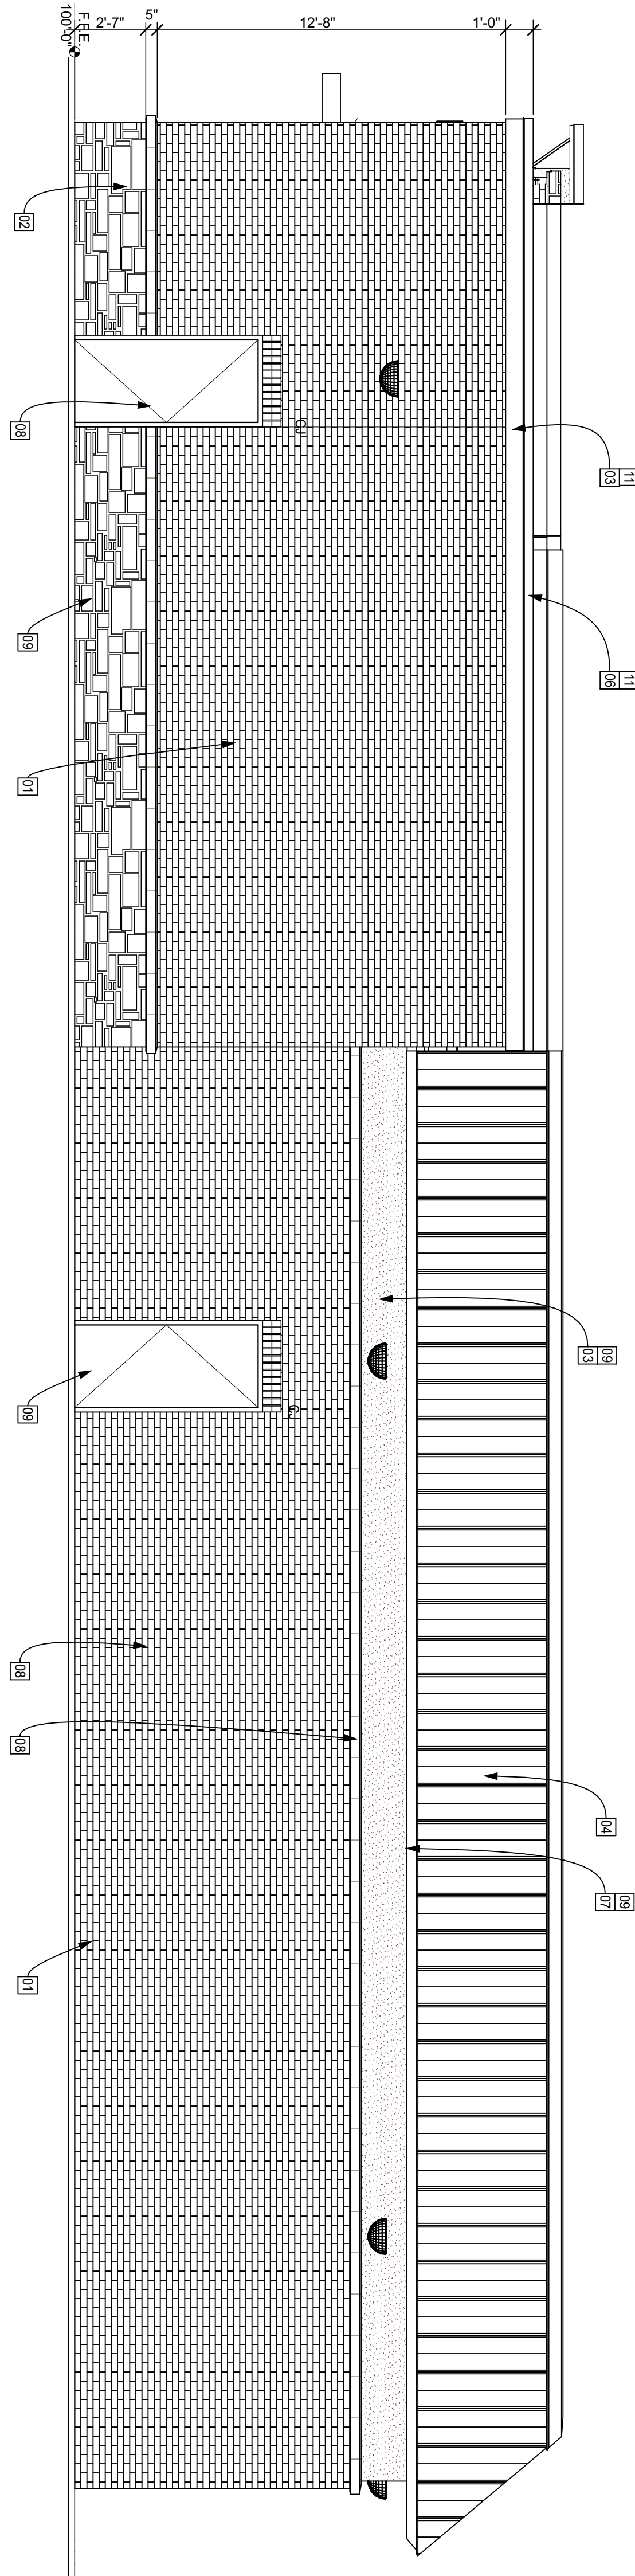

2 SOUTH ELEVATION
SCALE: 1/4" = 1'-0"

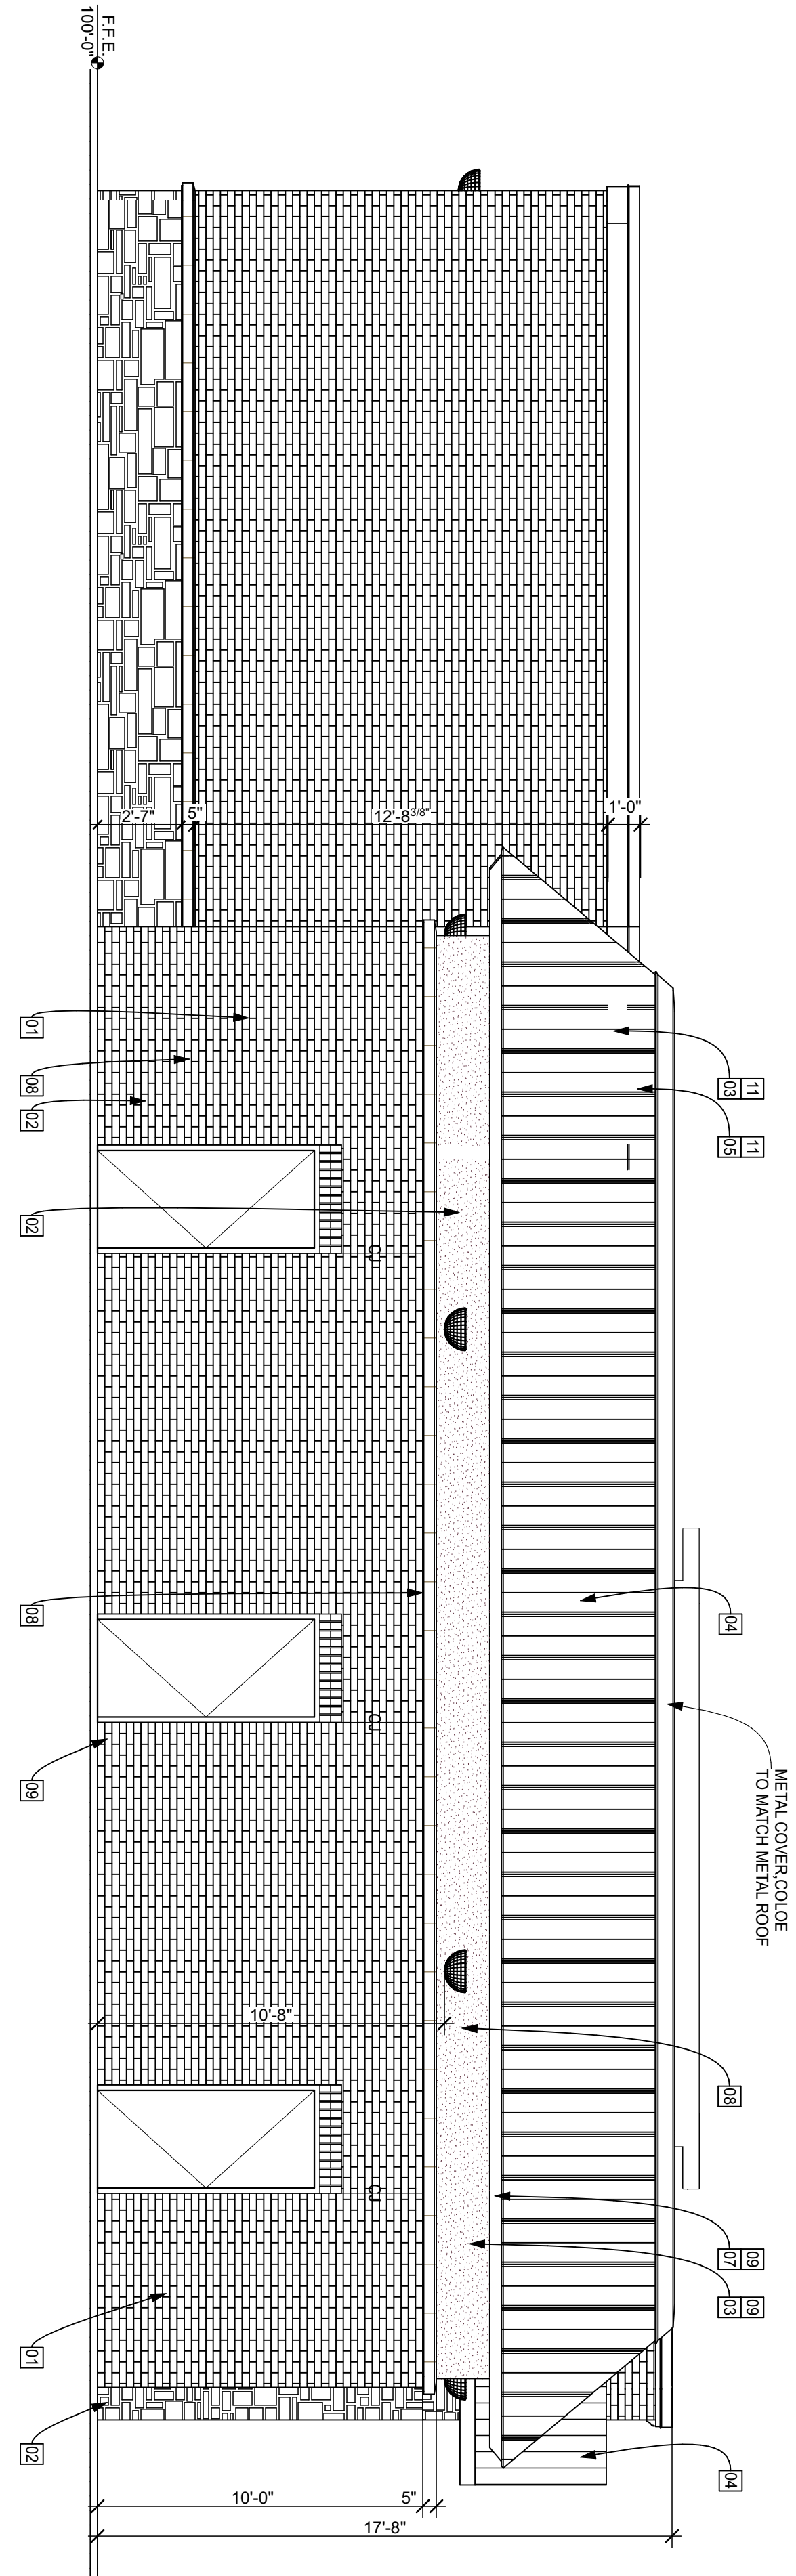

1 EAST ELEVATION
SCALE: 1/4" = 1'-0"

SHEET NOTES

1. SOFT BOARD PAINT SW 6119
2. REF. ELEC. FOR THE EXTERIOR LIGHTING
3. PROVIDE MARK-UP EXTERIOR WALL MARK-UPS
4. APPLY WATER REPELLANT Sure Kleen® Weather Seal ON MASONRY AND STONE MATERIALS

MATERIAL LEGEND

- 01 BRICK, BOPAL BATTLESHIP STACKED STONE
- 02 LIMESTONE, STACKED STONE
- 03 CEMENT PLASTER, StufPowerwall®
- 04 STANDING SEAM METAL, PNC S/M-P-CLAD/ SLATE GRAY
- 05 METAL CANOPY
- 06 METAL COPING
- 07 FIBER CEMENT BOARD, PAINT SW 7573
- 08 CAST STONE, LIMESTONE LIGHT GRAY
- 09 EXTERIOR PAINT, SW 7573 ENIGLET BEIGE
- 10 EXTERIOR PAINT, SW 6119 ANTOULE WHITE
- 11 EXTERIOR PAINT, SW 7032 WARU STONE

WEST ELEVATION	98SF	10%
STUCCO	588SF	61%
BRICK	282SF	29%
NORTH ELEVATION	88SF	9%
STUCCO	613SF	60%
BRICK	317SF	31%
EAST ELEVATION	73SF	9%
STUCCO	697SF	82%
BRICK	82SF	9%
SOUTH ELEVATION	88SF	8%
STUCCO	914SF	84%
BRICK	91SF	8%

**Exhibit D
2 of 3**

ELEVATIONS

DOGGIES WONDERLAND
115 VANBEBBER DRIVE
PROPOSED ZONING: PD-217R2-C
Lot 4R-6, Block A
NORTHLAKE WOODLANDS CENTER ADDITION
1.479 Acres
in the
EDWARD A. CROW SURVEY, ABSTRACT NO. 301
CITY OF COPPELL
DENTON COUNTY, TEXAS


TWANG DESIGN LLC
www.twang-design.com
817-602-4895

DOGGIES WONDERLAND

Drawn By:
Date: 8/7/18
Scale: N.T.S.
Revisions:

17132

A201




Exhibit D
3 of 3



BRICK VENEER
BORAL SLATE



LIMESTONE
STACKED

 

CEMENT PLASTER
SENERGY CUSTARD



STANDING SEAM METAL,
PAC SLATE GRAY

THE COLOR
ILLUSTRATION IS FOR
THE PRESENTATION
ONLY. THE FINAL
CONSTRUCTION MAY
BE DIFFERENT.

PD17-09-000180


Drawn By: _____
Date: 8/7/18
Scale: N.T.S.
Revisions: _____

17132

A300

BUILDING RENDERING

DOGGIES WONDERLAND
115 VANBEBBER DRIVE
PROPOSED ZONING: PD-217R2-C
Lot 4R-6, Block A
NORTHLAKE WOODLANDS CENTER ADDITION
1.479 Acres
in the
EDWARD A. CROW SURVEY, ABSTRACT NO. 301
CITY OF COPPELL
DENTON COUNTY, TEXAS

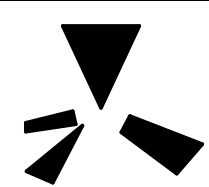

TWANG DESIGN LLC
www.twang-design.com
817-602-4895