





CONSULTANTS:


Project Status

**COPPELL ENTERTAINMENT PLAZA, LOT 1, BLOCK A**

360 State Hwy 121, Coppell, TX 75019

THIS DOCUMENT IS NOT FOR REGULATORY APPROVAL, PERMITTING OR CONSTRUCTION.


REVISIONS


NO:	DATE:	DESCRIPTION:
PROJECT NO:	PC24024	
DATE:	03/06/2025	
DRAWN BY:	JM	
CHECKED BY:	MM	
ISSUED BY:	MM	


COPYRIGHT: MELCHIORI ARCHITECTURE, LLC. 2025

SHEET TITLE:  
TRASH ENCLOSURE & DETAILS


**A800**

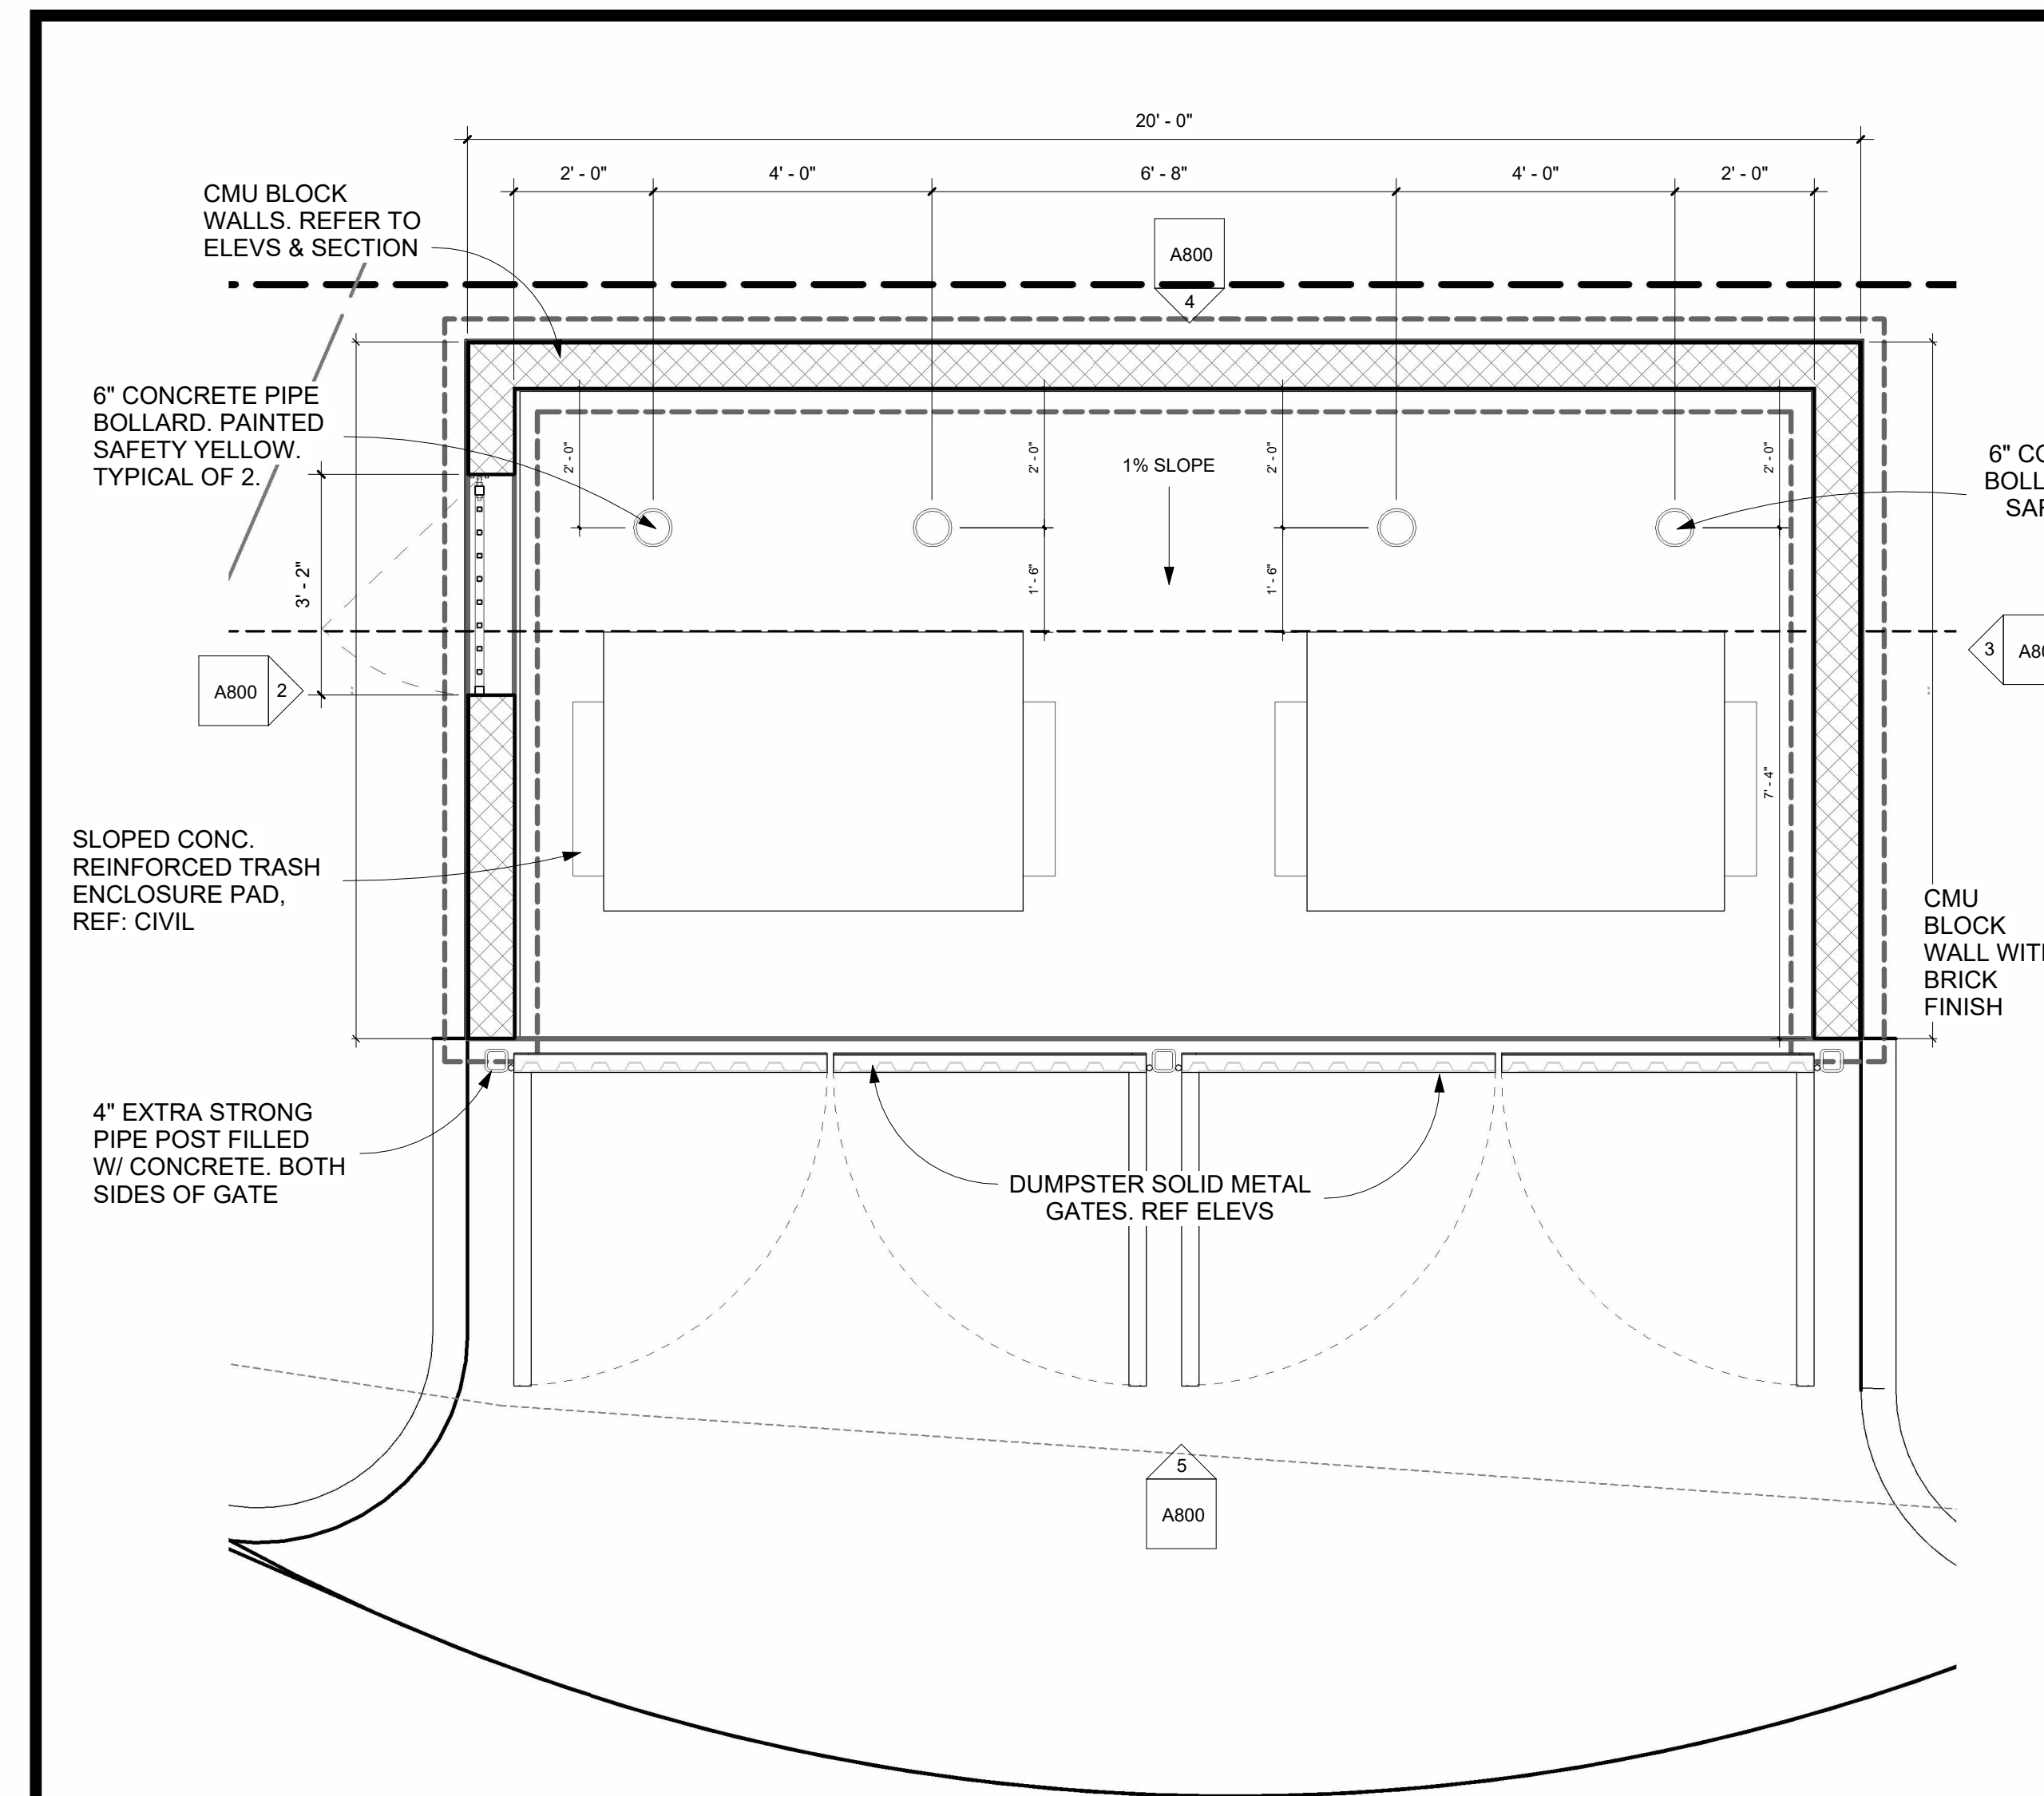


**1 ENLARGED TRASH ENCLOSURE PLAN**  
A800 1/2" = 1'-0"

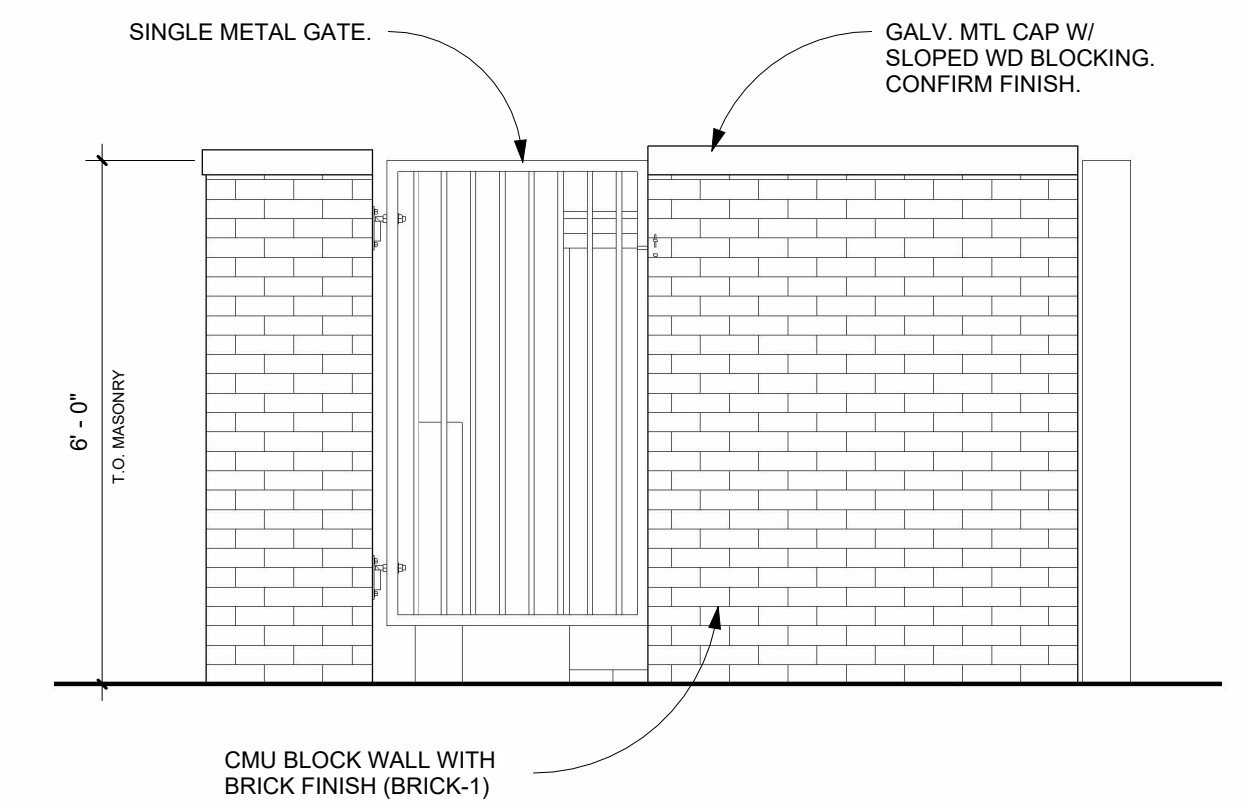


**2 EAST ELEVATION - DUMPSTER**  
A800 1/2" = 1'-0"

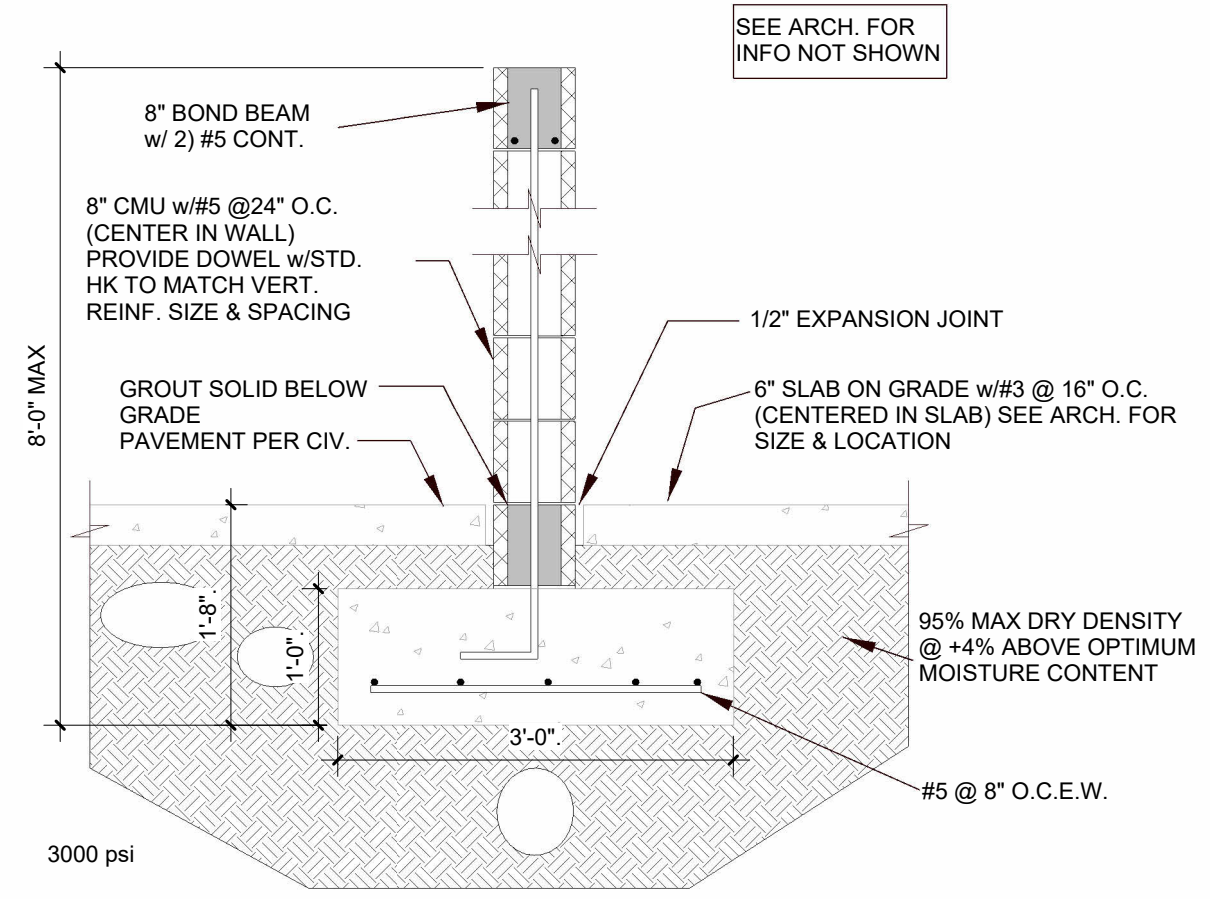


**6 TRASH WALL SECTION DETAIL**  
A800 3/4" = 1'-0"

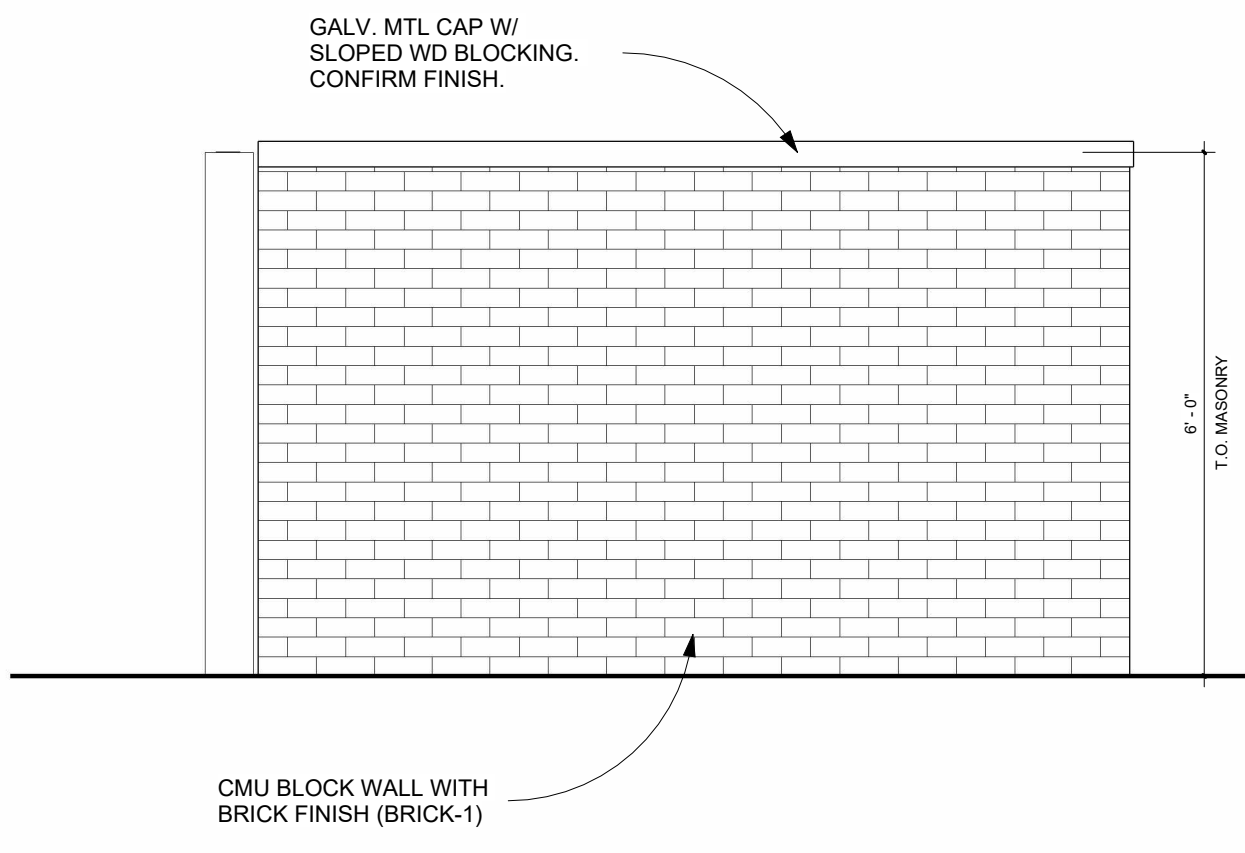

**3 WEST ELEVATION - DUMPSTER**  
A800 1/2" = 1'-0"

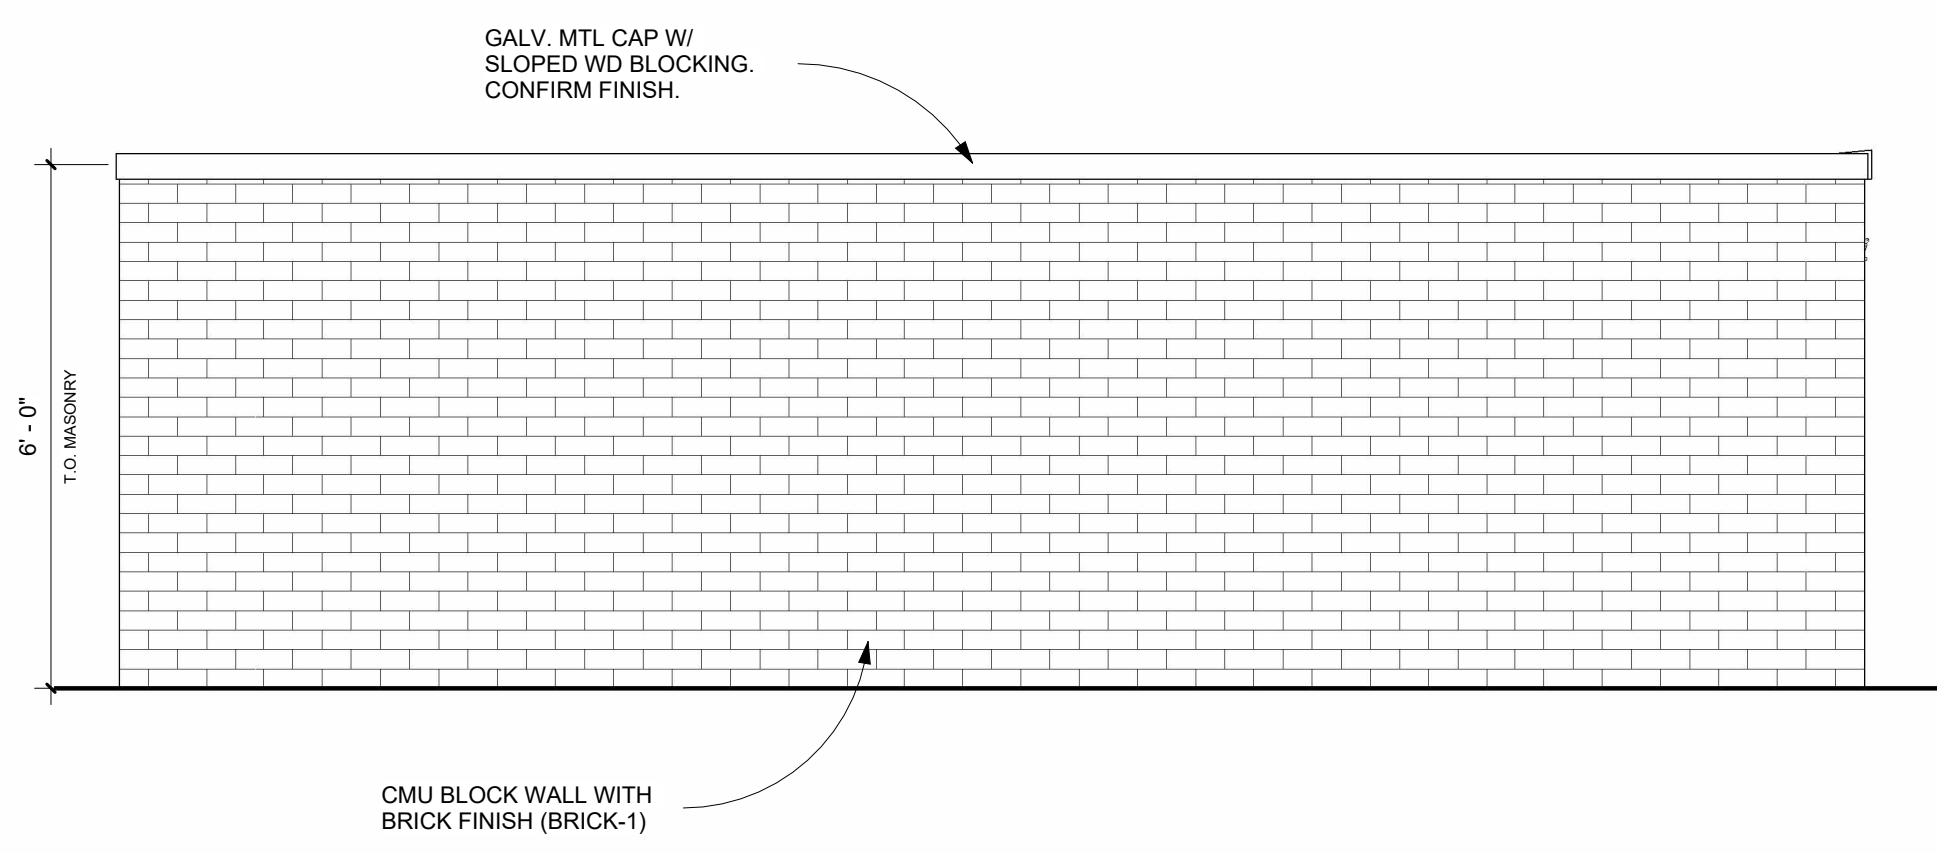

**4 NORTH ELEVATION - DUMPSTER**  
A800 1/2" = 1'-0"

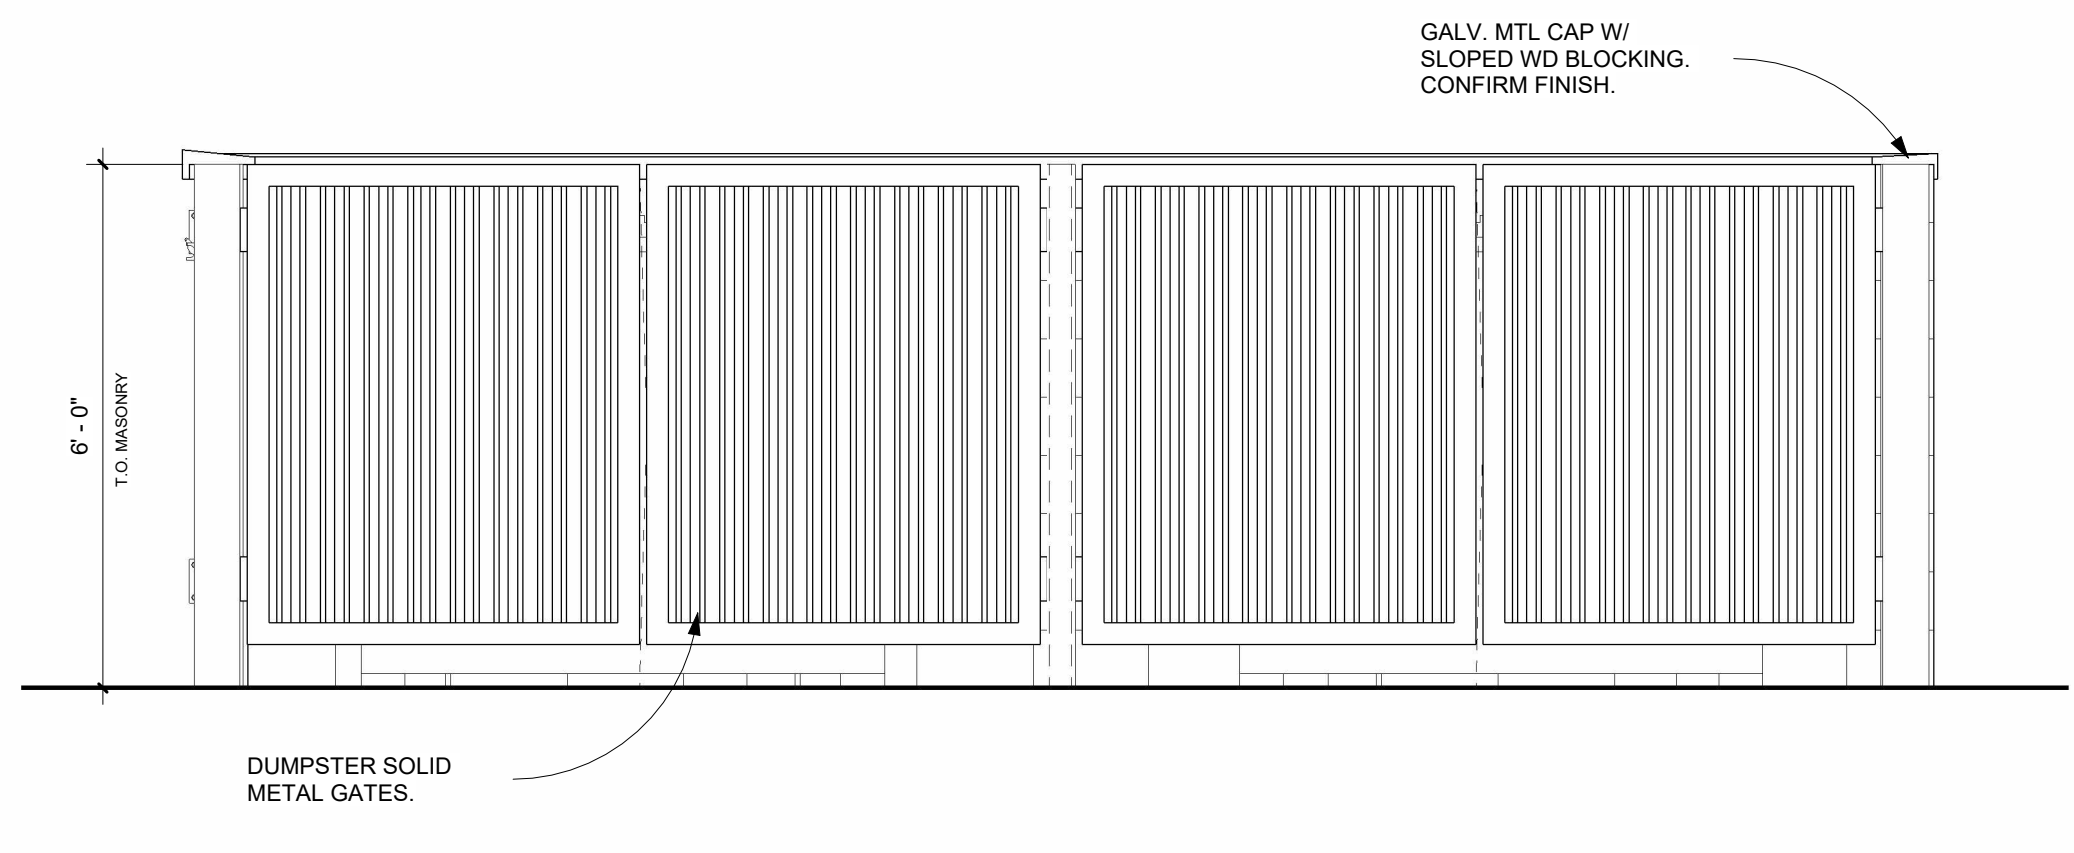

**5 SOUTH ELEVATION - DUMPSTER**  
A800 1/2" = 1'-0"

**MEL/ARCH**  
the architectural studio

1201 EVANS AVE.  
SUITE 300  
FORT WORTH, TX 76104  
PHONE: 817 653-3007  
matthijs@melarch.com

CONSULTANTS:


Project Status


**COPPELL ENTERTAINMENT PLAZA, LOT 1, BLOCK A**

360 State Hwy 121, Coppell, TX 75019

THIS DOCUMENT IS NOT FOR REGULATORY APPROVAL, PERMITTING OR CONSTRUCTION.

REVISIONS


NO:	DATE:	DESCRIPTION:


PROJECT NO: PC24024  
DATE: 03/06/2025  
DRAWN BY: JM  
CHECKED BY: MM  
ISSUED BY: MM

COPYRIGHT: MELCHORS ARCHITECTURE, LLC. 2025


SHEET TITLE:

PERSPECTIVE

**A802**

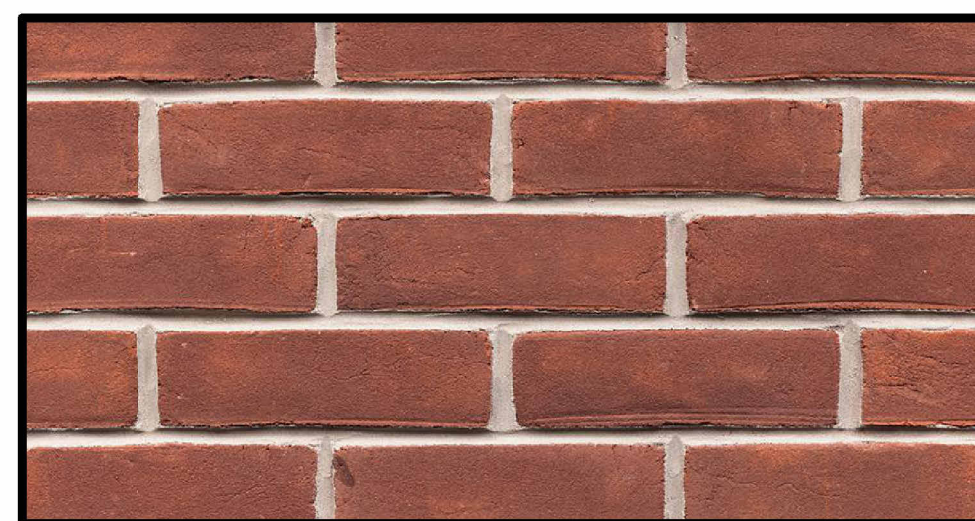

BRICK-1

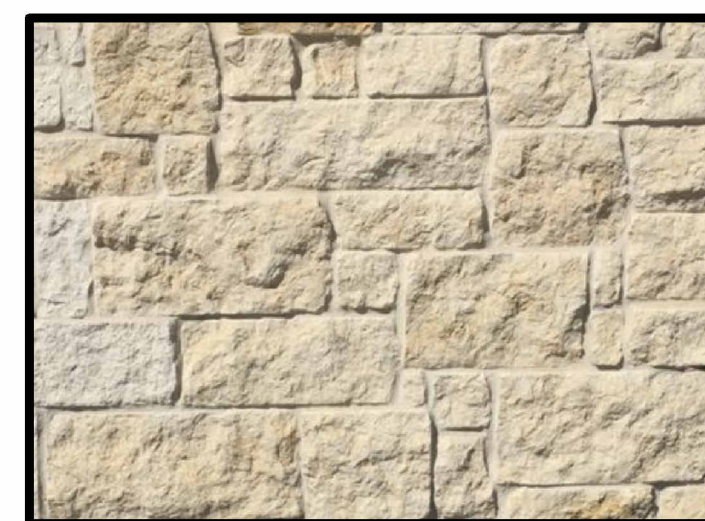

STONE-1