


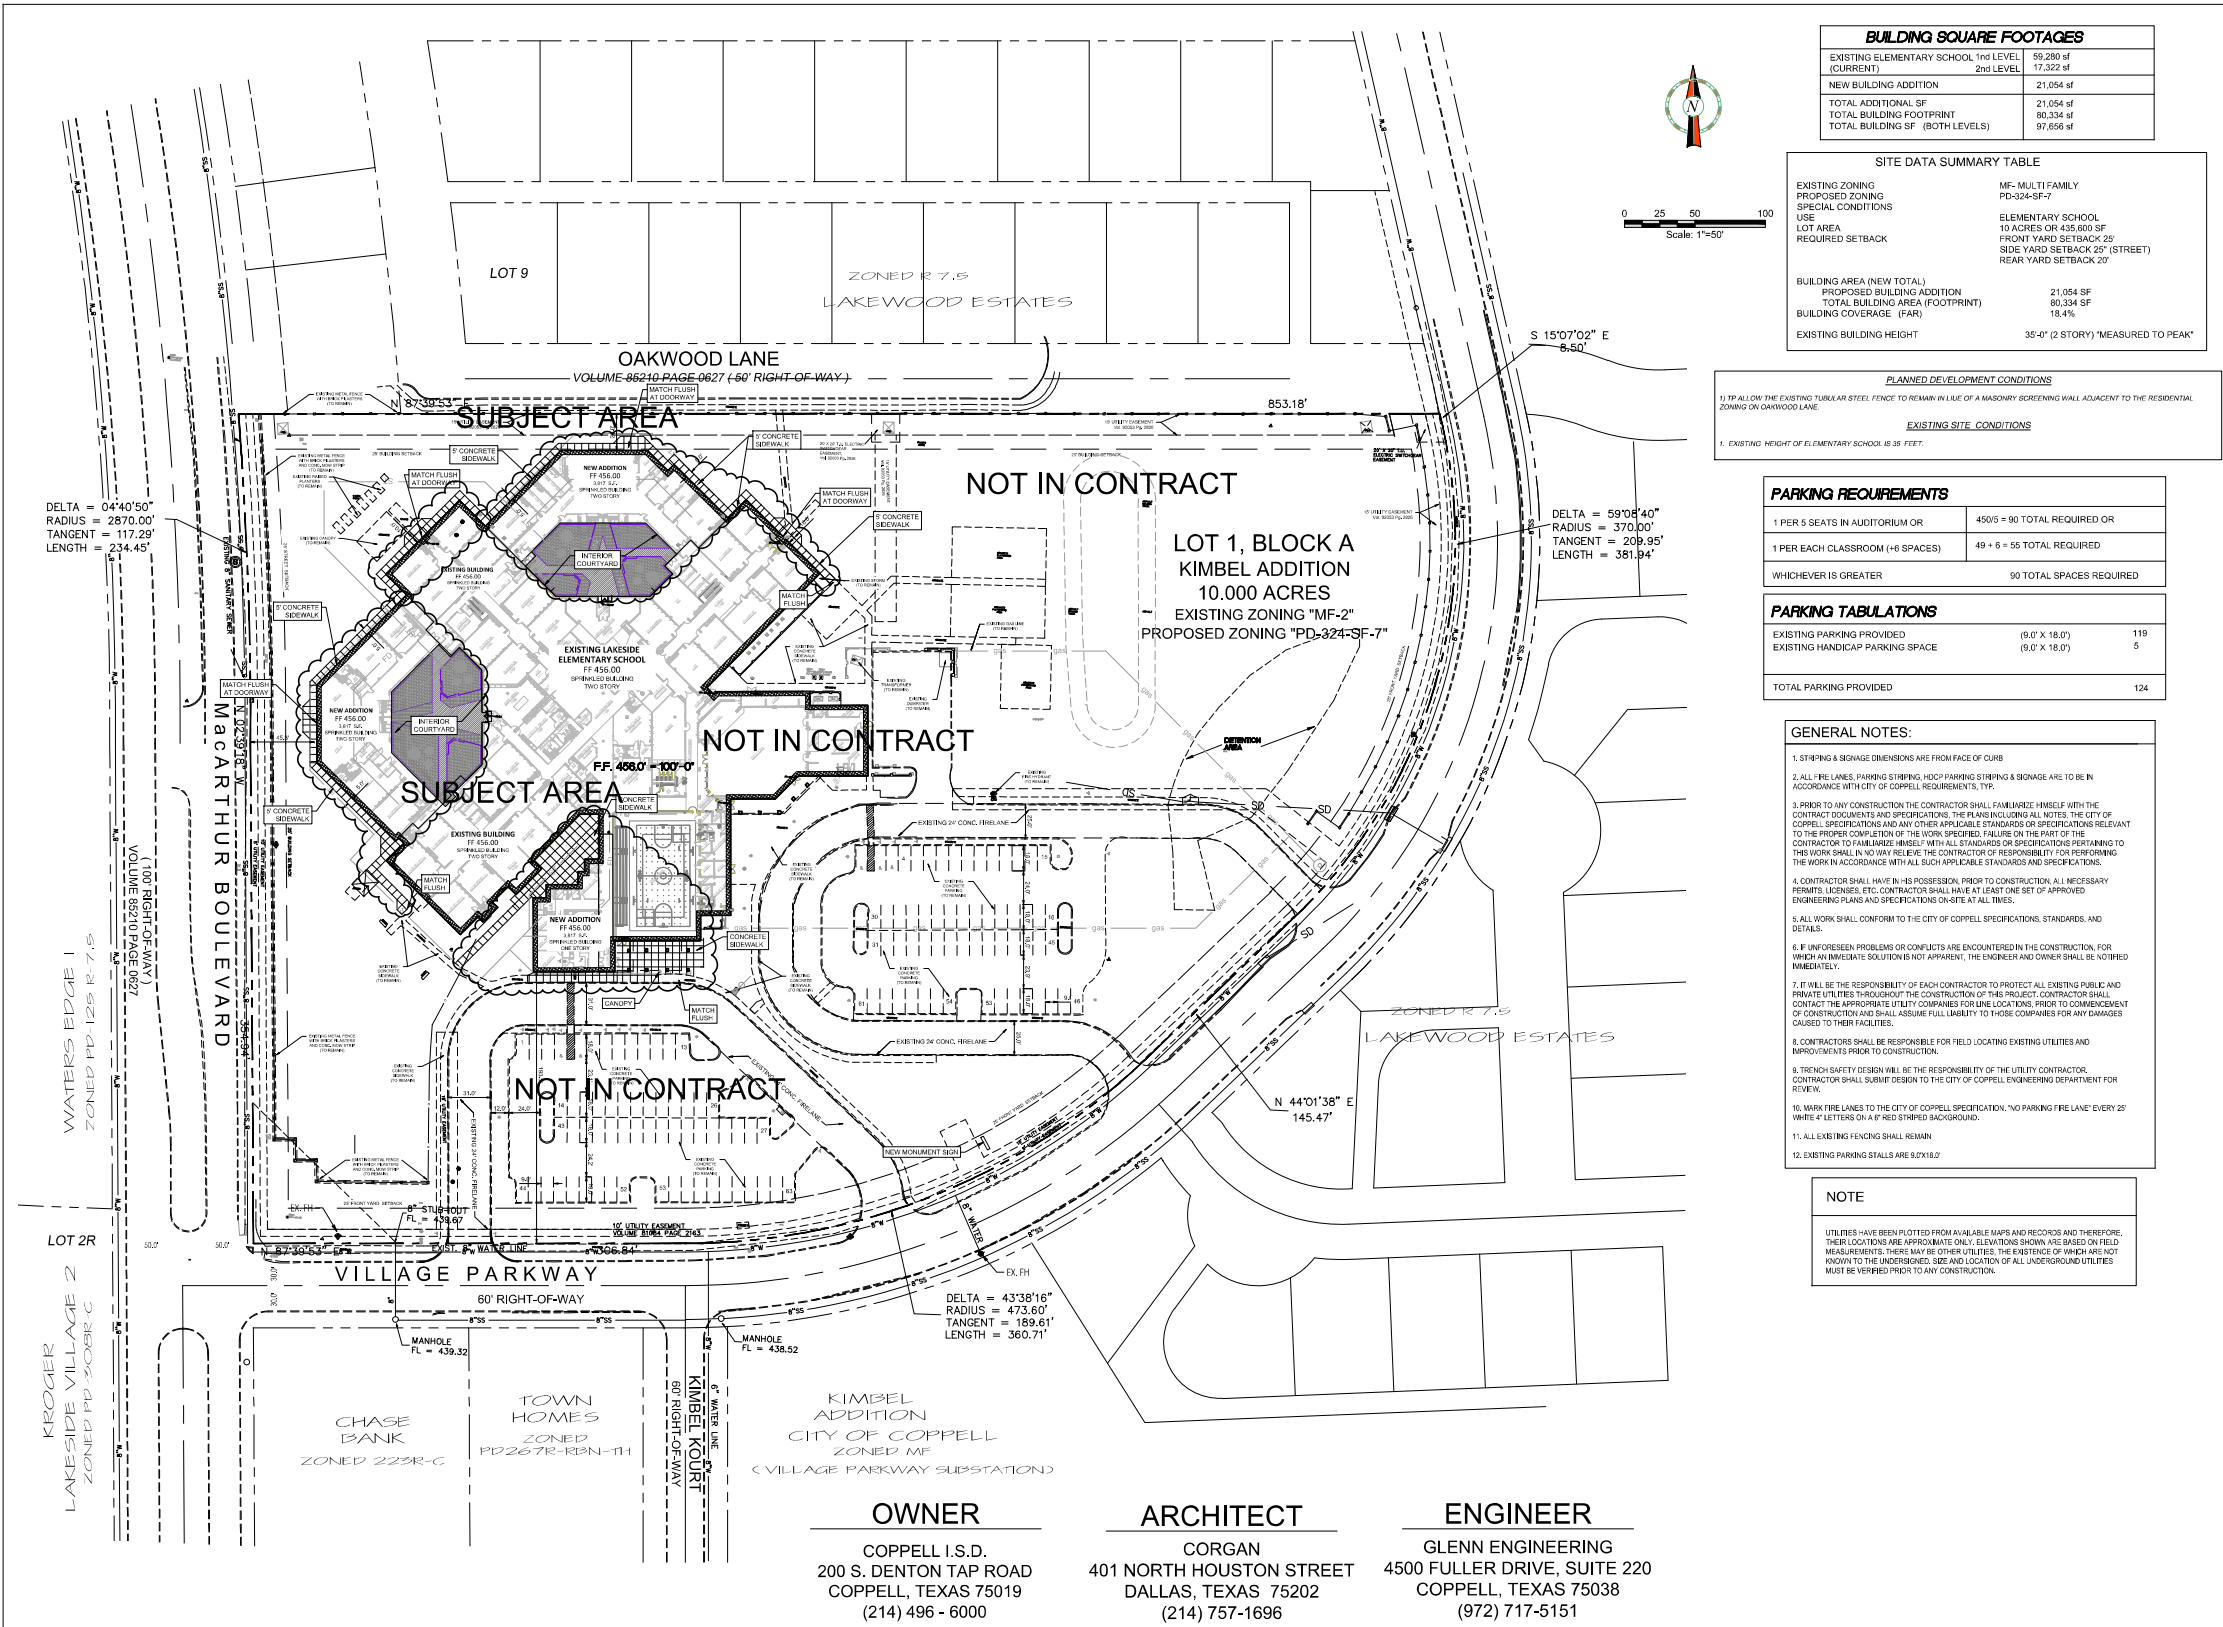

CORGAN

CORGAN
401 N. Houston St.
Dallas, TX 75202
T: 214.748.2000
F: 214.653.8281

ISSUES

1	08-27-25	DO CHECK SET
2	08-08-25	60% REVIEW SET
3		
4		

REVISIONS

1		
2		
3		
4		
5		
6		
7		
8		
9		
10		
11		

THIS DOCUMENT IS RELEASED
FOR THE PURPOSE OF INTERIM
REVIEW UNDER THE AUTHORITY
OF MIKE GLENN, P.E. 35059,
ON 08/08/2025
IT IS NOT TO BE USED FOR
CONSTRUCTION PURPOSES

**GLENN
ENGINEERING**
T.B.P.E. FIRM REGISTRATION NO. F - 303
PHONE 972-717-8151 FAX 972-717-2176
4500 FULLER DRIVE - SUITE 220 IRVING, TEXAS 75038

**LAKESIDE ELEMENTARY SCHOOL
ADDITIONS AND RENOVATIONS
LOT 1, BLOCK A
KIMBEL ADDITION
COPPELL, TEXAS**
For:
Coppell Independent School District
1100 VILLAGE PKWY. COPPELL, TX, 75019

OVERALL SITE PLAN


JOB 25227.0000
DATE 08/08/2025
SHEET

C03.00

OWNER
COPPELL I.S.D.
200 S. DENTON TAP ROAD
COPPELL, TEXAS 75019
(214) 496 - 6000

ARCHITECT
CORGAN
401 NORTH HOUSTON STREET
DALLAS, TEXAS 75202
(214) 757-1696

ENGINEER
GLENN ENGINEERING
4500 FULLER DRIVE, SUITE 220
COPPELL, TEXAS 75038
(972) 717-5151

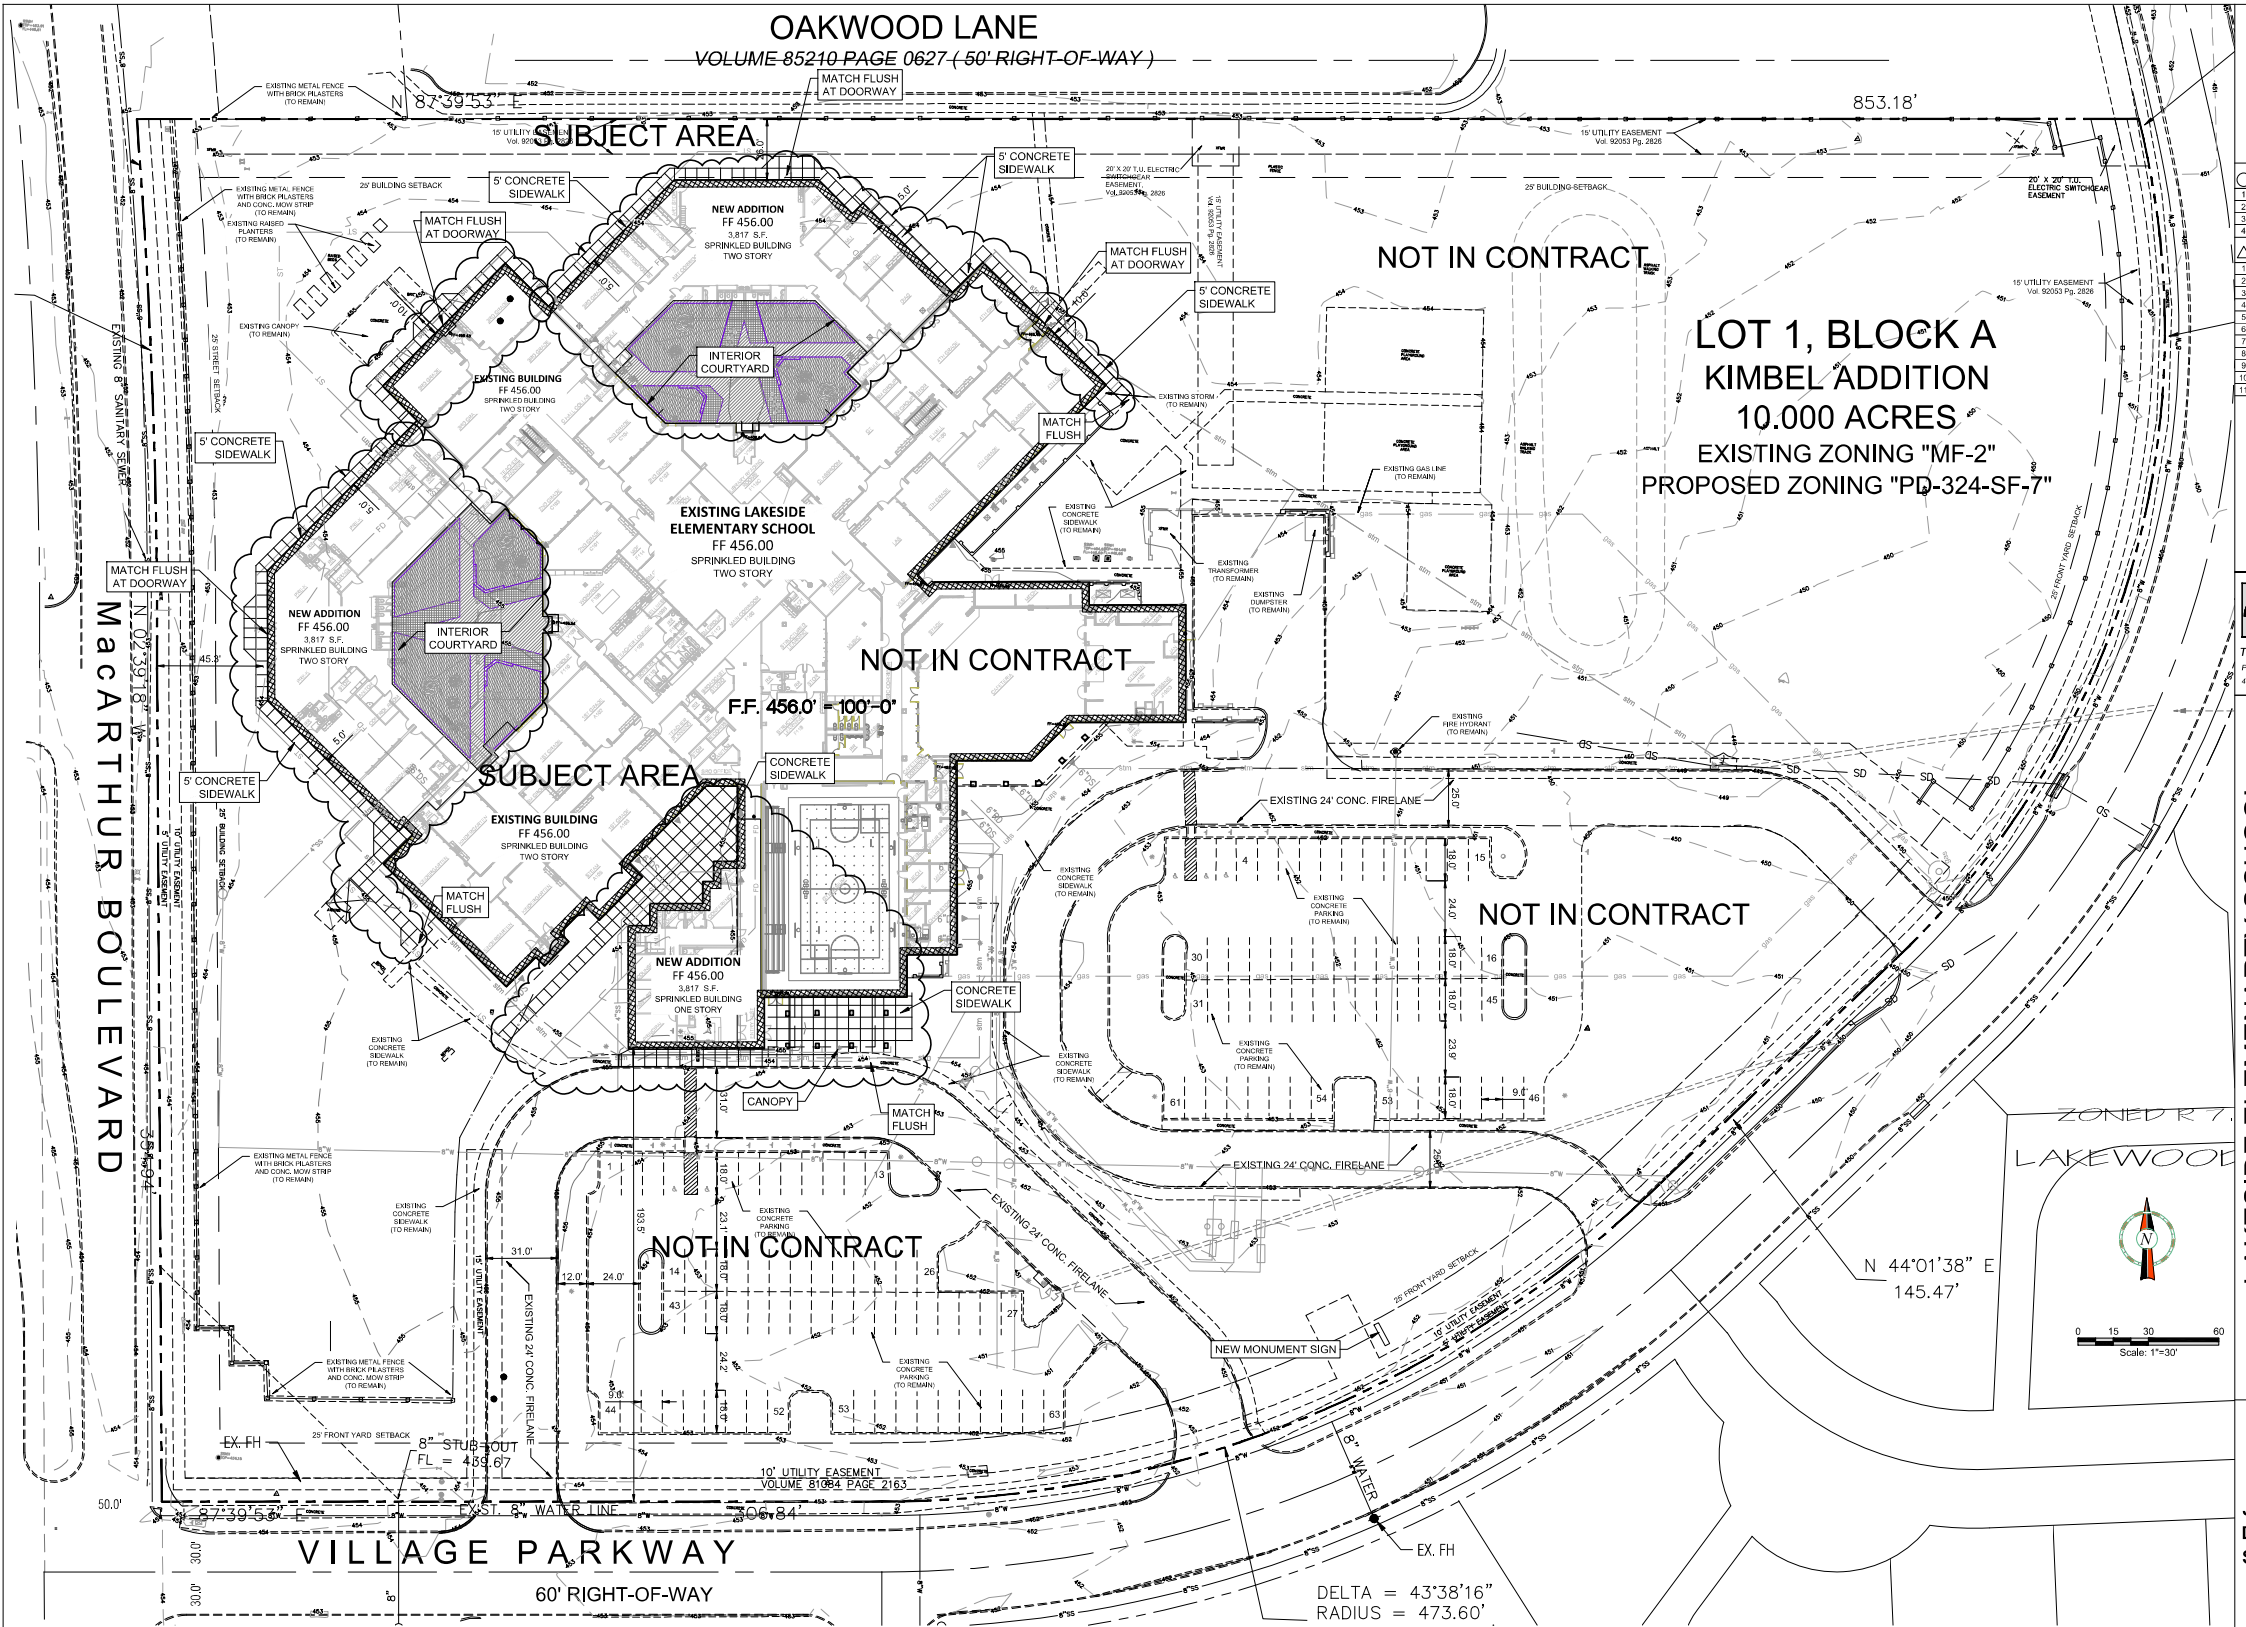

CORGAN

CORGAN
401 N. Houston St.
Dallas, TX 75202
T: 214.748.2000
F: 214.853.8281

ISSUES

1	08-27-25	DO CHECK SET
2	09-08-25	60% REVIEW SET
3		
4		

REVISIONS

1		
2		
3		
4		
5		
6		
7		
8		
9		
10		
11		

THIS DOCUMENT IS RELEASED
FOR THE PURPOSE OF INTERIM
REVIEW UNDER THE AUTHORITY
OF MIKE GLENN, P.E. 35059,
ON 08/08/2025
IT IS NOT TO BE USED FOR
CONSTRUCTION PURPOSES

**GLENN
ENGINEERING**
T.B.P.E. FIRM REGISTRATION NO. F - 303
PHONE 972-717-8151 FAX 972-717-2176
4500 FULLER DRIVE - SUITE 220 IRVING, TEXAS 75039

**LAKESIDE ELEMENTARY SCHOOL
ADDITIONS AND RENOVATIONS**
LOT 1, BLOCK A
KIMBEL ADDITION
COPELL, TEXAS
For:
Coppell Independent School District
1100 VILLAGE PKWY. COPELL, TX, 75019

**DETAILED
SITE PLAN**

JOB 25227.0000
DATE 08/08/2025
SHEET

C03.01



Aug 02, 2025 - 08:00 AM - User: Robert
PROJECT: C03.02 LAKESIDE ELEMENTARY SCHOOL ADDITIONS AND RENOVATIONS
DRAWN BY: ROBERT P. CORMAN
CHECKED BY: ROBERT P. CORMAN
DATE: 08/08/2025



0 5 10 20
Scale: 1"=10'

SURFACING COURTYARD LEGEND	
	ARTIFICIAL TURF (GREEN)
	CONCRETE BENCH, REF. STRUCTURAL
	POURED RUBBER SURFACING (GOLD)
	POURED RUBBER SURFACING (GREY)

CORGAN

CORGAN
401 N. Houston St.
Dallas, TX 75202
T: 214.748.2000
F: 214.653.8281

ISSUES

1	06-27-25	DD CHECK SET
2	08-08-25	60% REVIEW SET
3		
4		

REVISIONS

1		
2		
3		
4		
5		
6		
7		
8		
9		
10		
11		

THIS DOCUMENT IS RELEASED
FOR THE PURPOSE OF INTERIM
REVIEW UNDER THE AUTHORITY
OF MIKE GLENN, P.E. 35059,
ON 08/08/2025
IT IS NOT TO BE USED FOR
CONSTRUCTION PURPOSES

GLENN
ENGINEERING

T.B.P.E. FIRM REGISTRATION NO. F - 303
PHONE: 972-717-8151 FAX: 972-717-8176
4300 FULLER DRIVE - SUITE 220 IRVING, TEXAS 75039

LAKESIDE ELEMENTARY SCHOOL
ADDITIONS AND RENOVATIONS
LOT 1, BLOCK A
KIMBEL ADDITION
COPELL, TEXAS
For:
Coppell Independent School District
1100 VILLAGE PKWY. COPELL, TX, 75019

COURTYARD -
SURFACING
PLAN

JOB 25227.0000
DATE 08/08/2025
SHEET

C03.02