


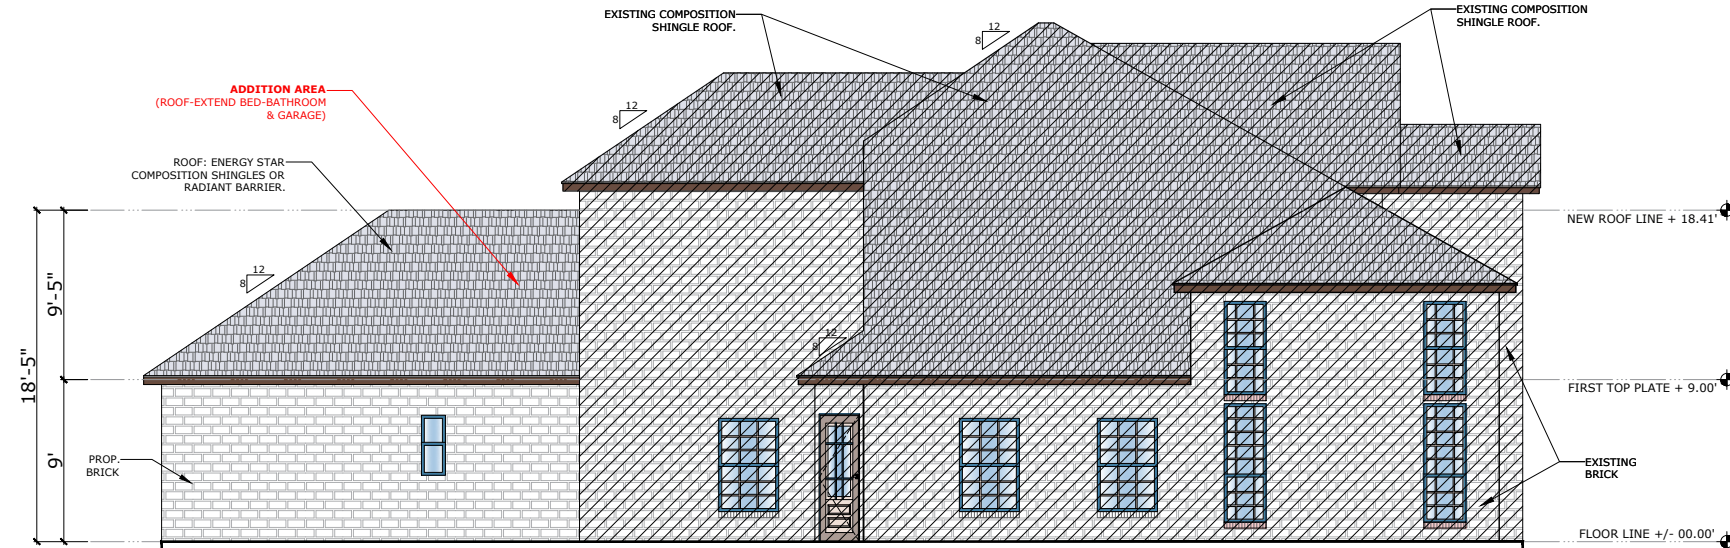


FRONT ELEVATION PLAN

SCALE: 3/32"=1'-0"




RIGHT ELEVATION PLAN

SCALE: 3/32"=1'-0"

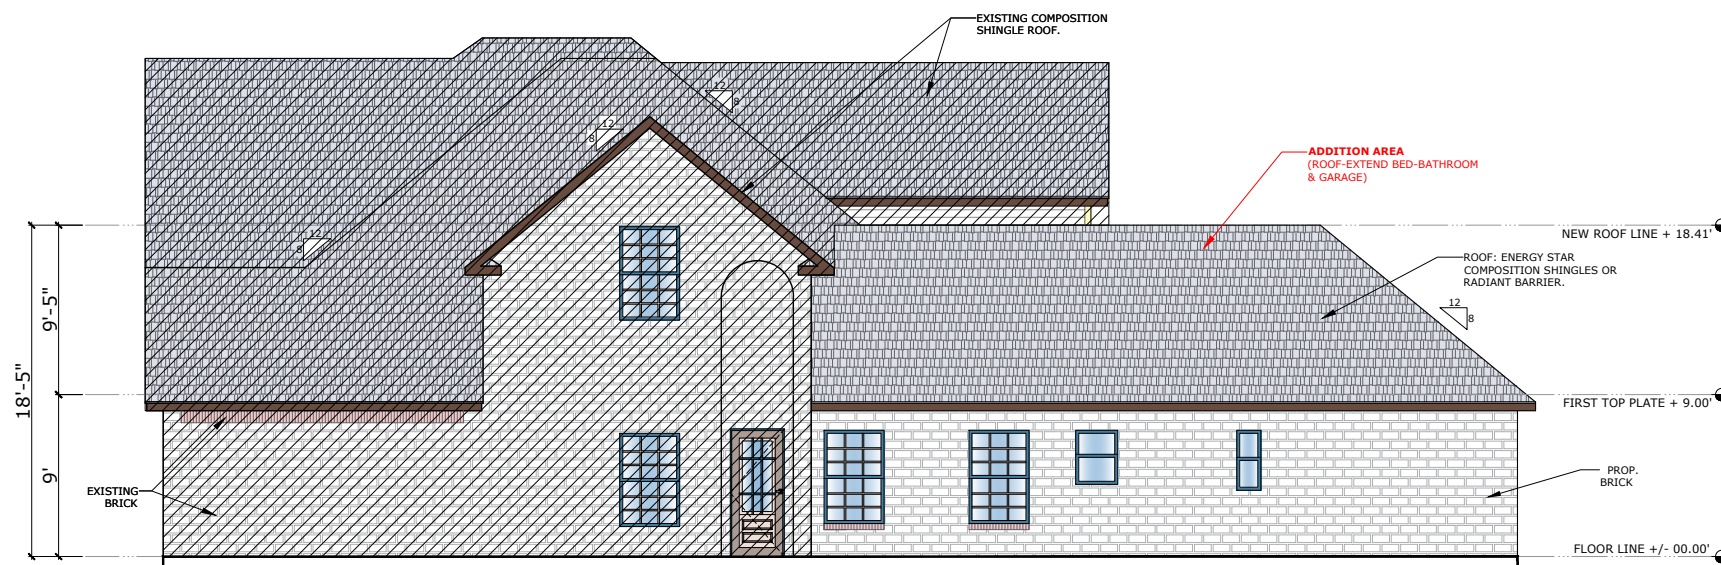

LEFT ELEVATION PLAN

SCALE: 3/32"=1'-0"

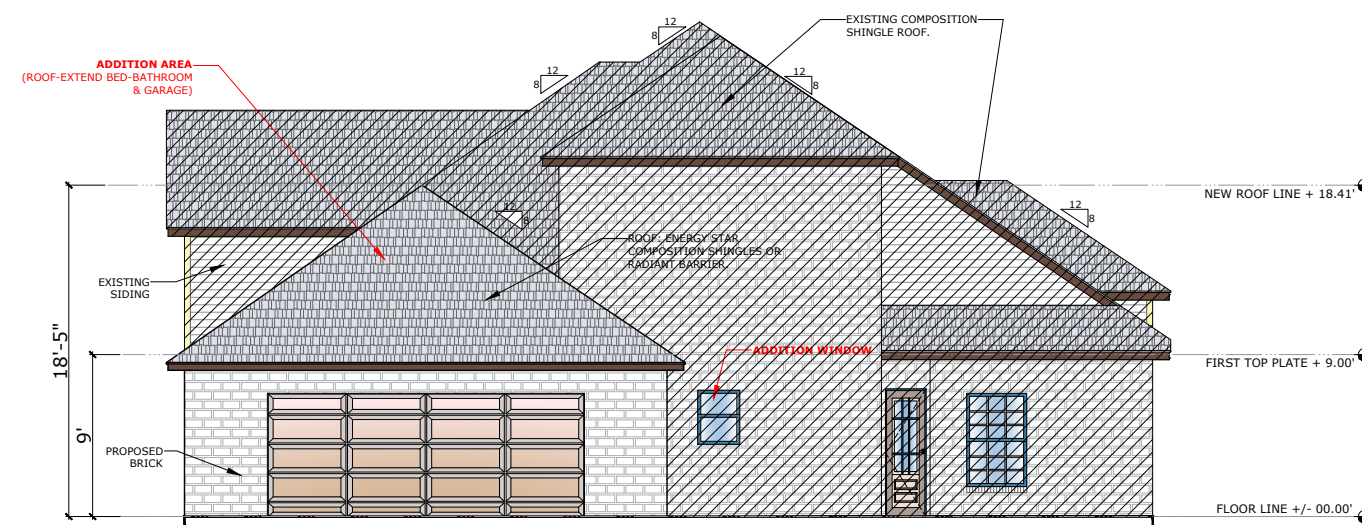

REAR ELEVATION PLAN

SCALE: 3/32"=1'-0"

ADDRESS:

SCOPE OF WORK:

416 PECAN HOLLOW DR. COPPELL, TX 75019  
REMODEL INTERIOR & ADDITION

DUE TO THE VARIANCE IN GEOGRAPHIC LOCATIONS, DESIGNER WILL NOT ASSUME LIABILITY FOR ANY DAMAGES DUE TO ERRORS, OMISSIONS, OR DEFICIENCIES ON THESE PLANS. OWNER/BUILDER MUST COMPLY WITH LOCAL BUILDING CODES PRIOR TO COMMENCEMENT OF CONSTRUCTION. BUYER IS ENTITLED TO RENOVATE/REPLACE THE MEP DESIGN IF DESIRED. ANY COPYING, TRACING, OR ALTERING OF THESE PLANS IS NOT PERMITTED. VIOLATORS WILL BE SUBJECT TO PROSECUTION UNDER COPYRIGHT LAWS. CREATIVO DESIGNS USA IS A COMPANY OF LCHICO ENTERPRISES, LLC Copyright 2021

SCALE: 3/32"=1'-0"

DATE: 03/11/2022

SQ FT: 3,683

PLAN: ELEVATIONS PLAN

DRAWING No.

4 OF 4

DRAWN: VTC