

REVISIONS

EXHIBIT "E"

**SPRINGHILL SUITES**  
**136 UNIT - 5 STORY**  
**150 HACKBERRY ROAD**  
**COPPELL, TX 75019**

PLEASE BE ADVISED THAT THIS SET OF PLANS HAS BEEN PREPARED FOR BUILDING CODE AND PLAN REVIEW ONLY. THIS SET OF PLANS SHOULD BE CONSIDERED PRELIMINARY AND NOT FOR ANY BIDDING, FINAL ESTIMATE OR CONSTRUCTION. THIS SET OF PLANS SHALL NOT BE DEEMED FINAL UNTIL ALL APPROVALS HAVE BEEN OBTAINED FROM ALL CODE AUTHORITIES HAVING JURISDICTION. ANY BID SUBMITTED, BASED ON THIS SET OF PRELIMINARY PLANS, IS SUBJECT TO CHANGE AND IS INCOMPLETE.


LJA JOB #	14018
PROJ. DATE:	3-11-2016
FILE NAME:	14018_A102
DWG. SCALE:	AS NOTED
CHECKED BY:	
DRAWN BY:	HNH

SHEET DESCRIPTION

TYPICAL UPPER  
FLOOR PLAN

**A102**

Mar 11, 2016 ©

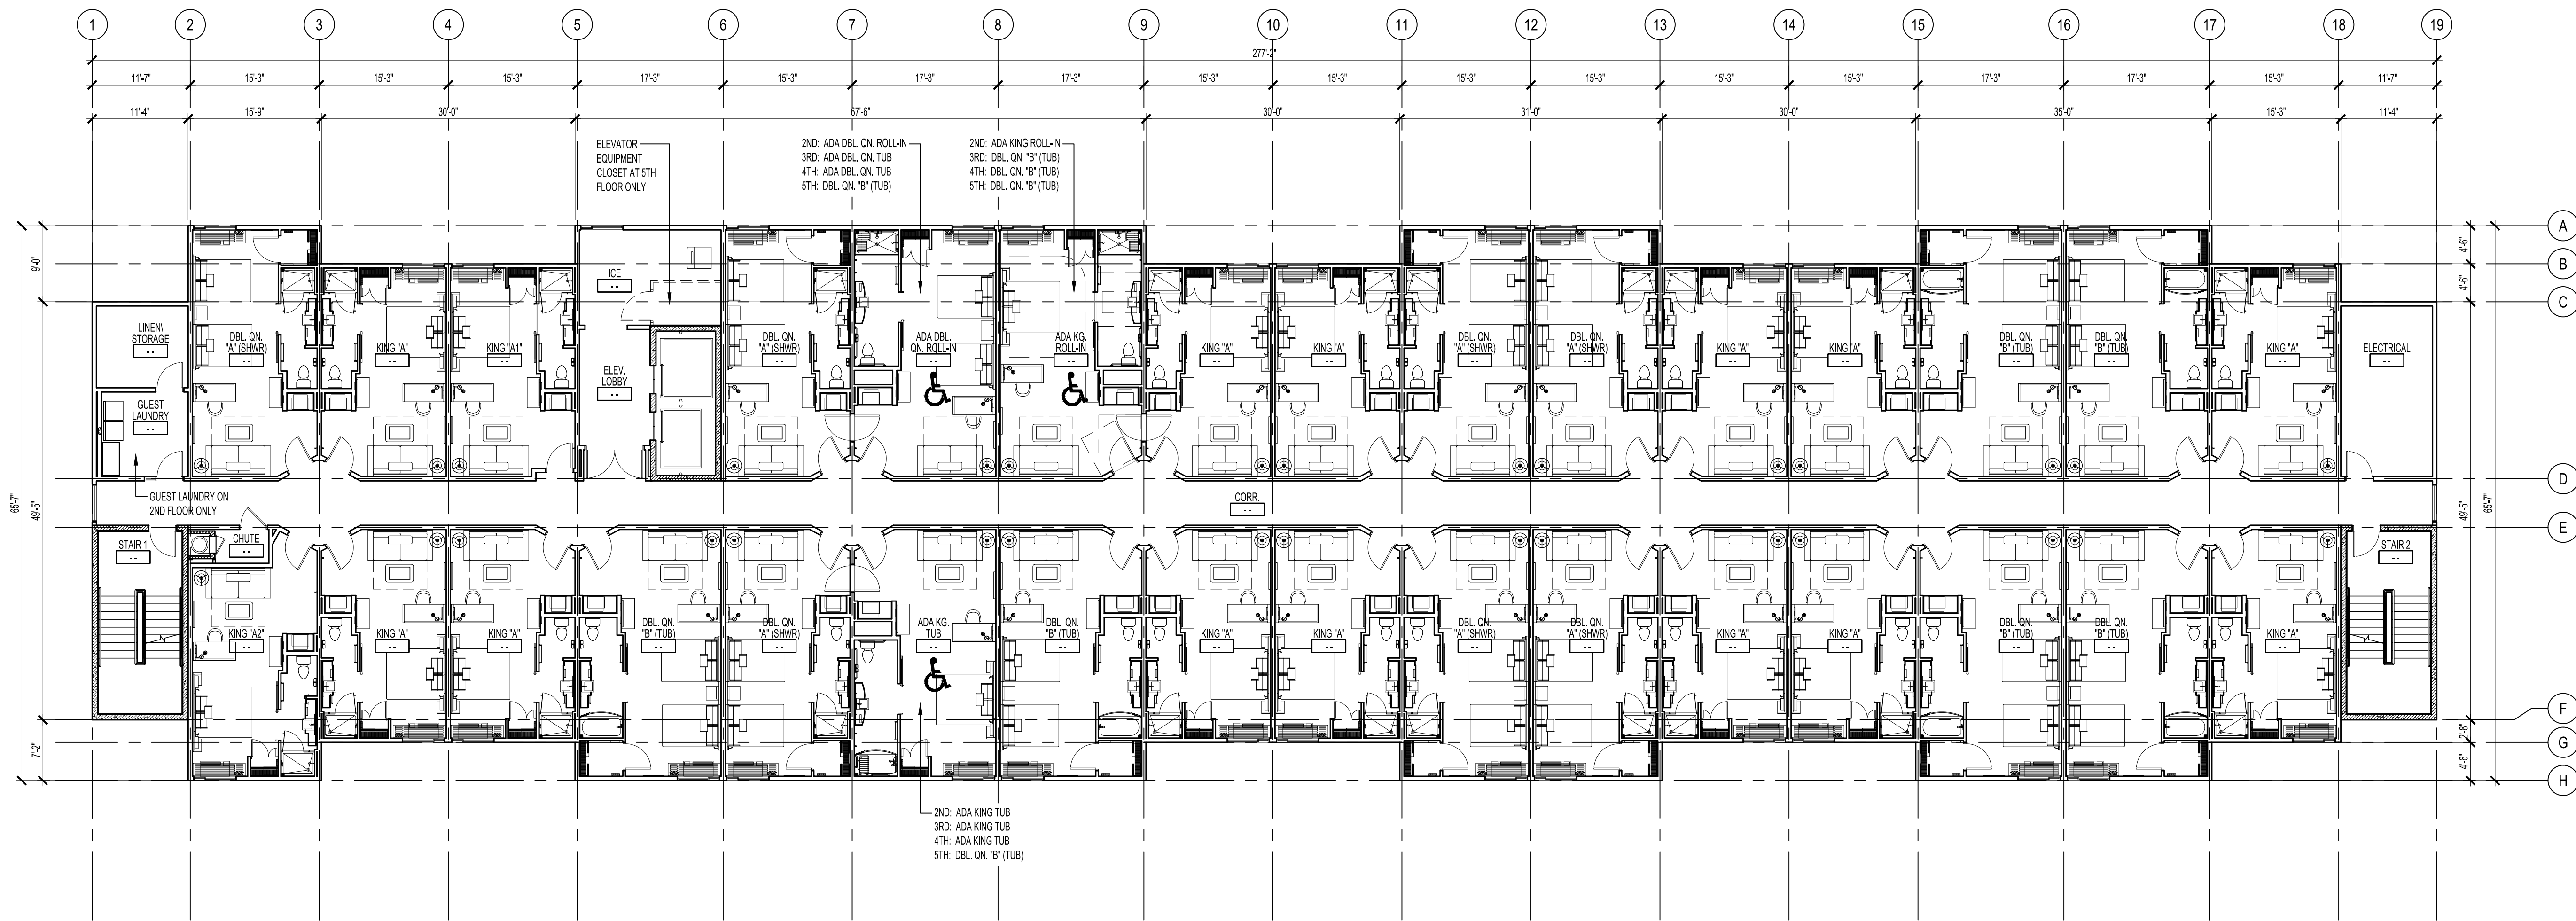

1 TYPICAL UPPER FLOOR PLAN (2ND - 5TH)  
SCALE: 3/32" = 1'-0"