



EAST ELEVATION GLASS=31%



SOUTHEAST CORNER ELEVATION



SOUTHWEST CORNER ELEVATION



NORTH ELEVATION GLASS=24%

## CAPITAL ONE BANK

### COPPELL

SANDY LAKE CROSSING

LOT 3, BLOCK 1


0.92 AC 39,999 SF, ZONING: "R"

EDWARD A. CROW SURVEY, ABSTRACT NO. 301

105 SOUTH DENTON TAP ROAD  
COPPELL, TEXAS 75019



FILE INFO:\...DALLAS-FORT WORTH\TXDA\_2018-108.000\_SandyLake & Denton Tap, Coppell, Texas\Drawings\Detail Design\_003\02\_SitePlan\_DRC-Submittal\CT\_DRC\_A201\_Exterior Elevations.dwg

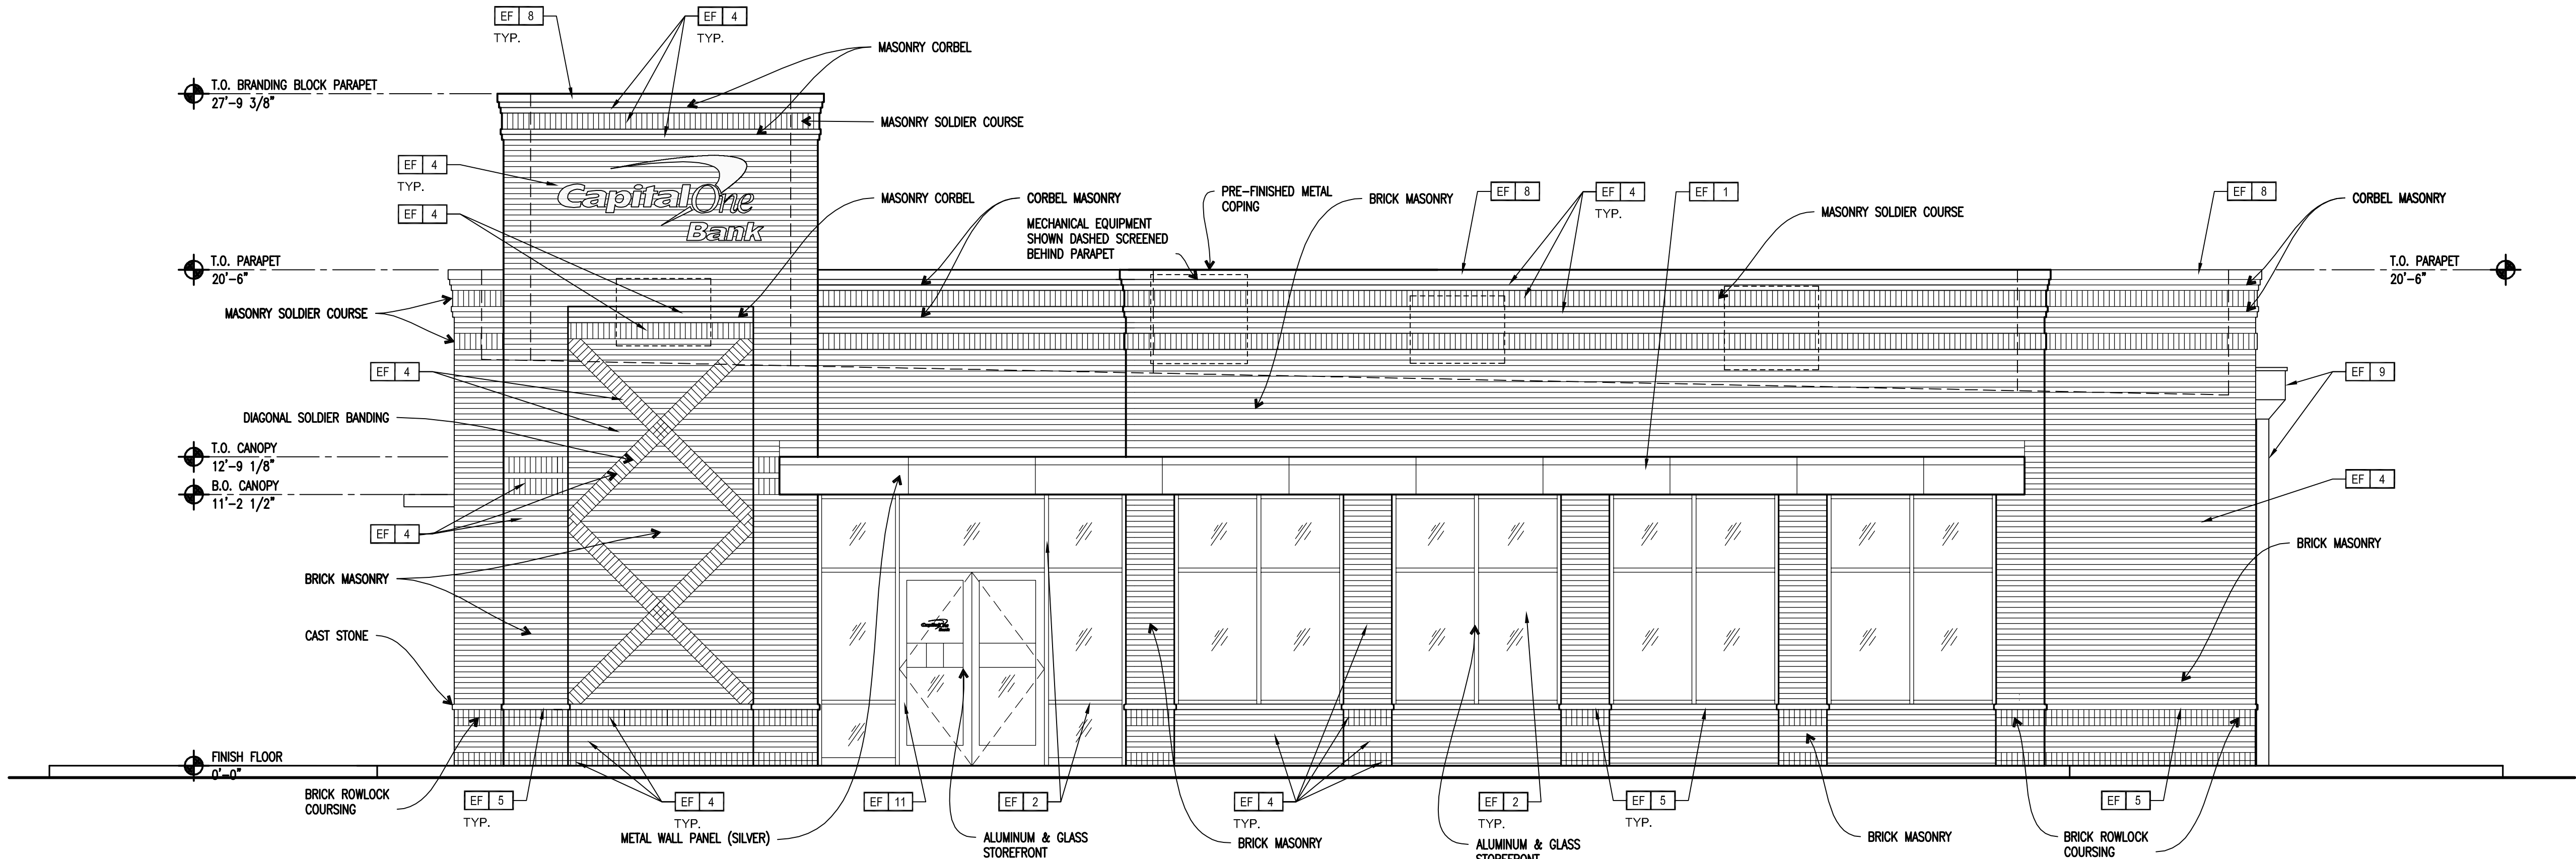


TOTAL FACADE 1538 SQ FT			
MASONRY 1053 SQ FT (STONE BAND) ACCENT 12 SQ FT	1538-366 = 1172 : 1053/1172 = 90% 12/1538 = .8%	80% MIN. 1% MAX.	
DOORS & WINDOWS 366 SQ FT	366/1538 = 24%	50% MAX.	
CANOPY 76 SQ FT METAL COPING TRIM (MATCH MASONRY) 30 SQ FT	76/1538 = 5% 30/1538 = 2%	5% MAX.	
NON-MASONRY 106 SQ FT	106/1538 = 7%	20% MAX.	

## 2 NORTH FACE EXTERIOR ELEVATION

SCALE: 1/4" = 1'-0"

GLASS = 24%

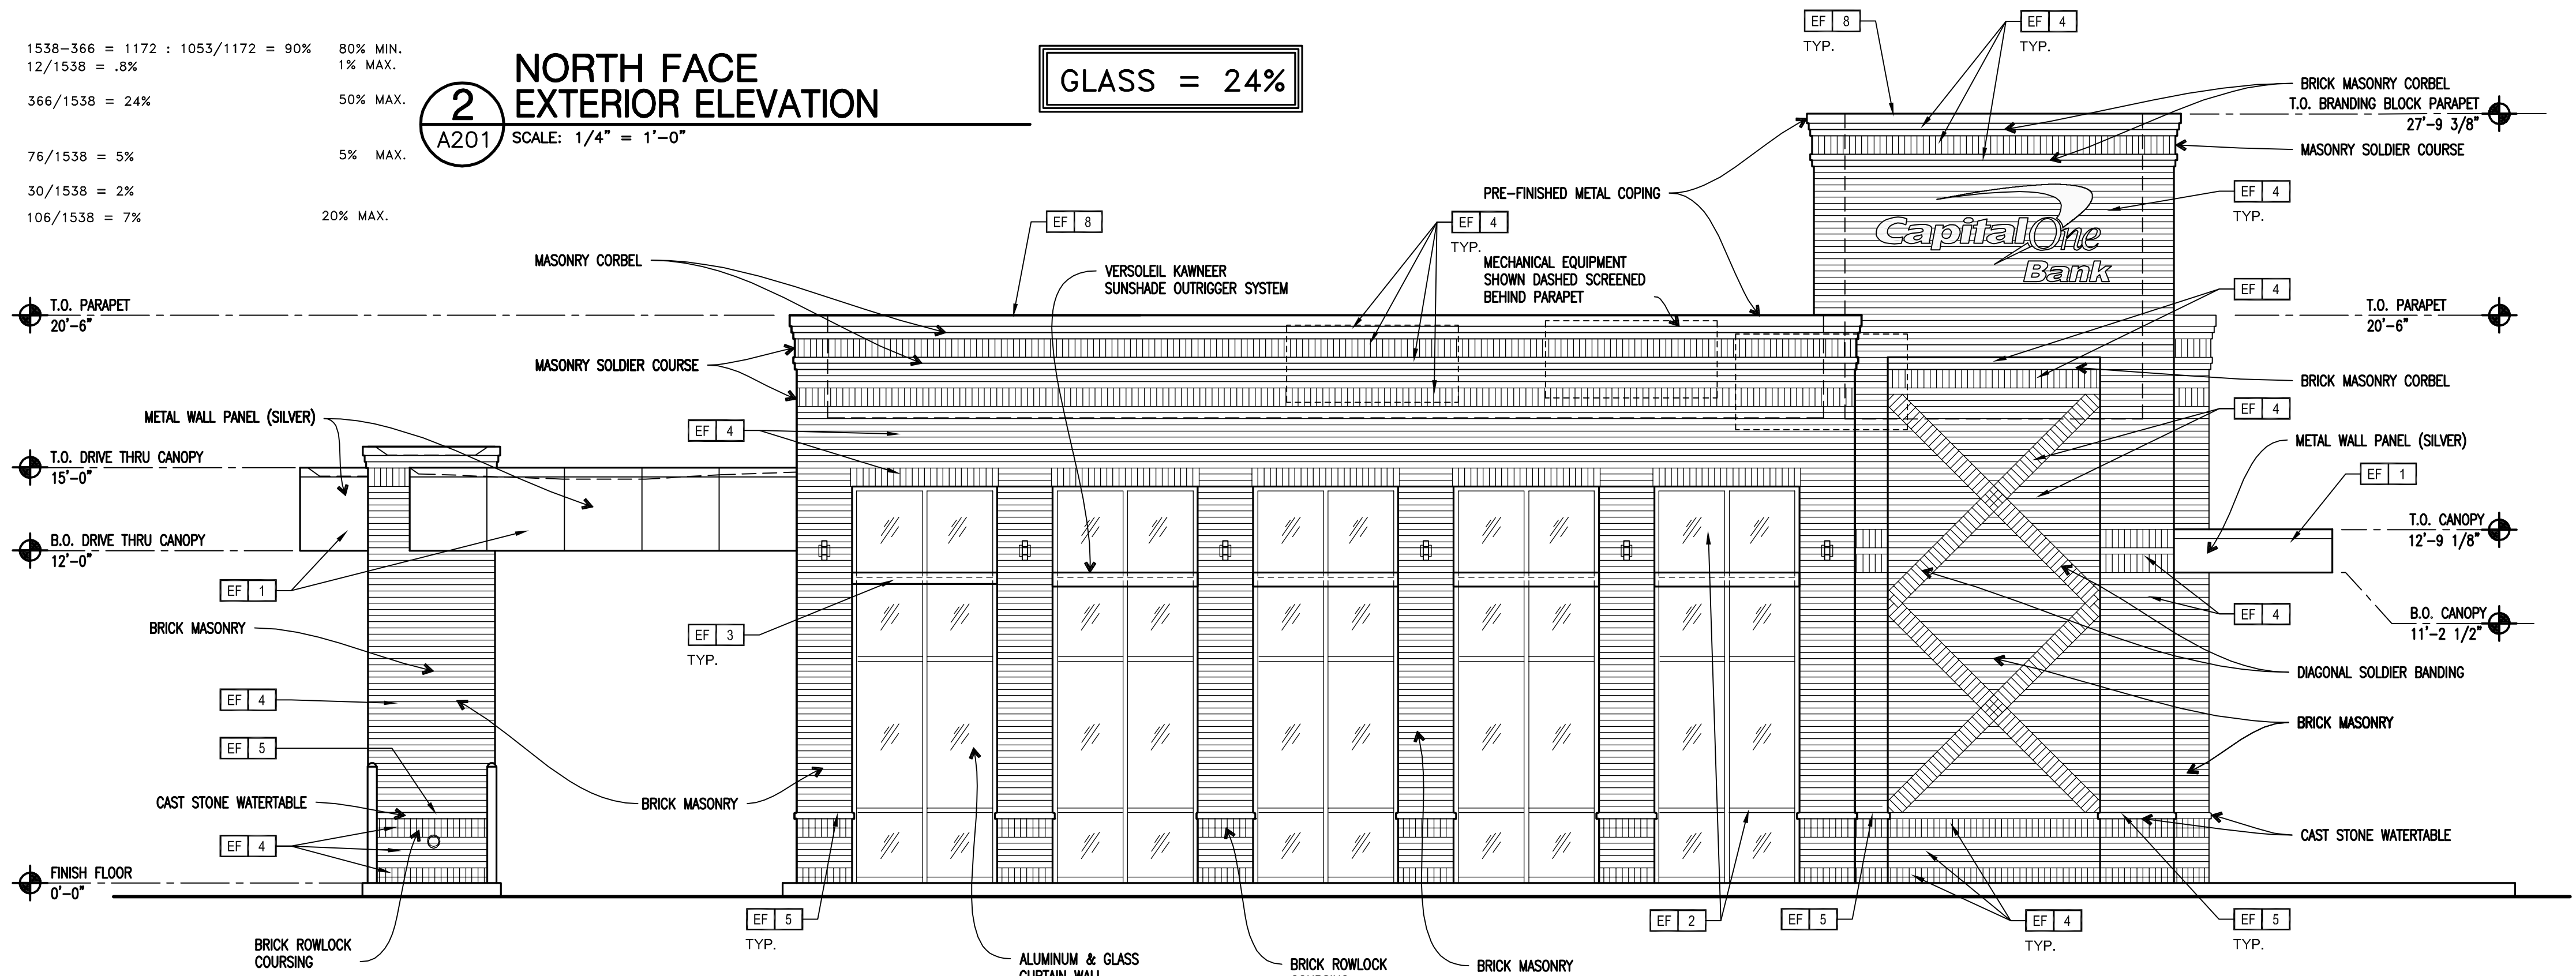

TOTAL FACADE 1191 SQ FT			
MASONRY 740 SQ FT (STONE BAND) ACCENT 7 SQ FT	1191-369 = 822 : 740/822 = 90% 7/1191 = .6%	80% MIN. 1% MAX.	
DOORS & WINDOWS 369 SQ FT	369/1191 = 31%	50% MAX.	
CANOPY 53 SQ FT METAL COPING TRIM (MATCH MASONRY) 23 SQ FT	53/1191 = 4.5% 23/1191 = 2%	5% MAX.	
NON-MASONRY 76 SQ FT	76/1191 = 6%	20% MAX.	

## 1 EAST FACE EXTERIOR ELEVATION

SCALE: 1/4" = 1'-0"

GLASS = 31%




Modular, Acme Brick, Crimson, Velour, TUP003, 102904



Capital One  
Design//Branch Cafe Care & Const.  
299 Park Ave. 22nd floor  
New York , NY. 10171

CAPITAL ONE BANK  
COPPELL  
SANDY LAKE CROSSING  
LOT 3, BLOCK 1  
0.92 AC 39,999 SF, ZONING: "R"  
EDWARD A. CROW SURVEY, ABSTRACT NO. 301  
105 SOUTH DENTON TAP ROAD  
COPPELL, TEXAS 75019

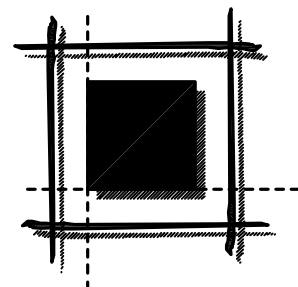

LEVINSON • ALCOSER  
ASSOCIATES, L. P.

1177 W. Loop South, Suite 900 Houston, Texas 77027  
tel 713.787.0000 fax 713.850.8250

Architecture • Planning • Interior Design

DRAWN BY: CHECKED BY: REVISED BY:

REVISIONS REV. BY:


Copyright 2018 Levinson Alcoser Assoc. Warning: This document is protected by U.S. Copyright Law Under Section 102 of the U.S. Copyright Act and the Architectural Works Copyright Protection Act of 1990. Unauthorized reproduction and distribution of this document or any portion of it, other than for use of this particular project, is prohibited and may result in severe civil and criminal penalties, and will be prosecuted to the maximum extent possible under the law.

NOT FOR REGULATORY  
APPROVAL, PERMITTING  
OR CONSTRUCTION  
SITE 18-07-000261  
P&Z SUBMITTAL  
08/07/2018

LAALP Project Number: 2018-108.003

A201

EXTERIOR ELEVATIONS - SCH4

Issued For Bid: X

Issued For Permit: X


Issued For Construction: X

dwg Date: Aug 03, 2018 KUhrek



CAPITAL ONE BANK  
COPPELL

SANDY LAKE CROSSING  
LOT 3, BLOCK 1  
0.92 AC 39,999 SF, ZONING: "R"  
EDWARD A. CROW SURVEY, ABSTRACT NO. 301  
105 SOUTH DENTON TAP ROAD  
COPPELL, TEXAS 75019

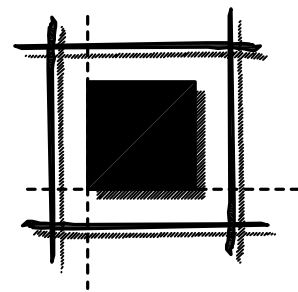

LEVINSON • ALCOSER  
ASSOCIATES, L. P.

1177 W. Loop South, Suite 900 Houston, Texas 77027  
tel 713.787.0000 fax 713.850.8250

Architecture ■ Planning ■ Interior Design

DRAWN BY: CHECKED BY: REVISED BY:

REVISIONS

REVISIONS	REV.BY:

Copyright 2018 Levinson Alcoser Assoc. Warning: This document is protected by U.S. Copyright Law Under Section 102 of the U.S. Copyright Act and the Architectural Works Copyright Protection Act of 1990. Unauthorized reproduction and distribution of this document or any portion of it, other than for use of this particular project, is prohibited and may result in severe civil and criminal penalties, and will be prosecuted to the maximum extent possible under the law.

NOT FOR REGULATORY  
APPROVAL, PERMITTING  
OR CONSTRUCTION  
SITE 18-07-000261  
P&Z SUBMITTAL  
08/07/2018

LAALP Project Number: 2018-108.003

A202


EXTERIOR ELEVATIONS - SCH4

Issued For Bid: X

Issued For Permit: X


Issued For Construction: X

dwg Date: Aug 08, 2018 KUherek

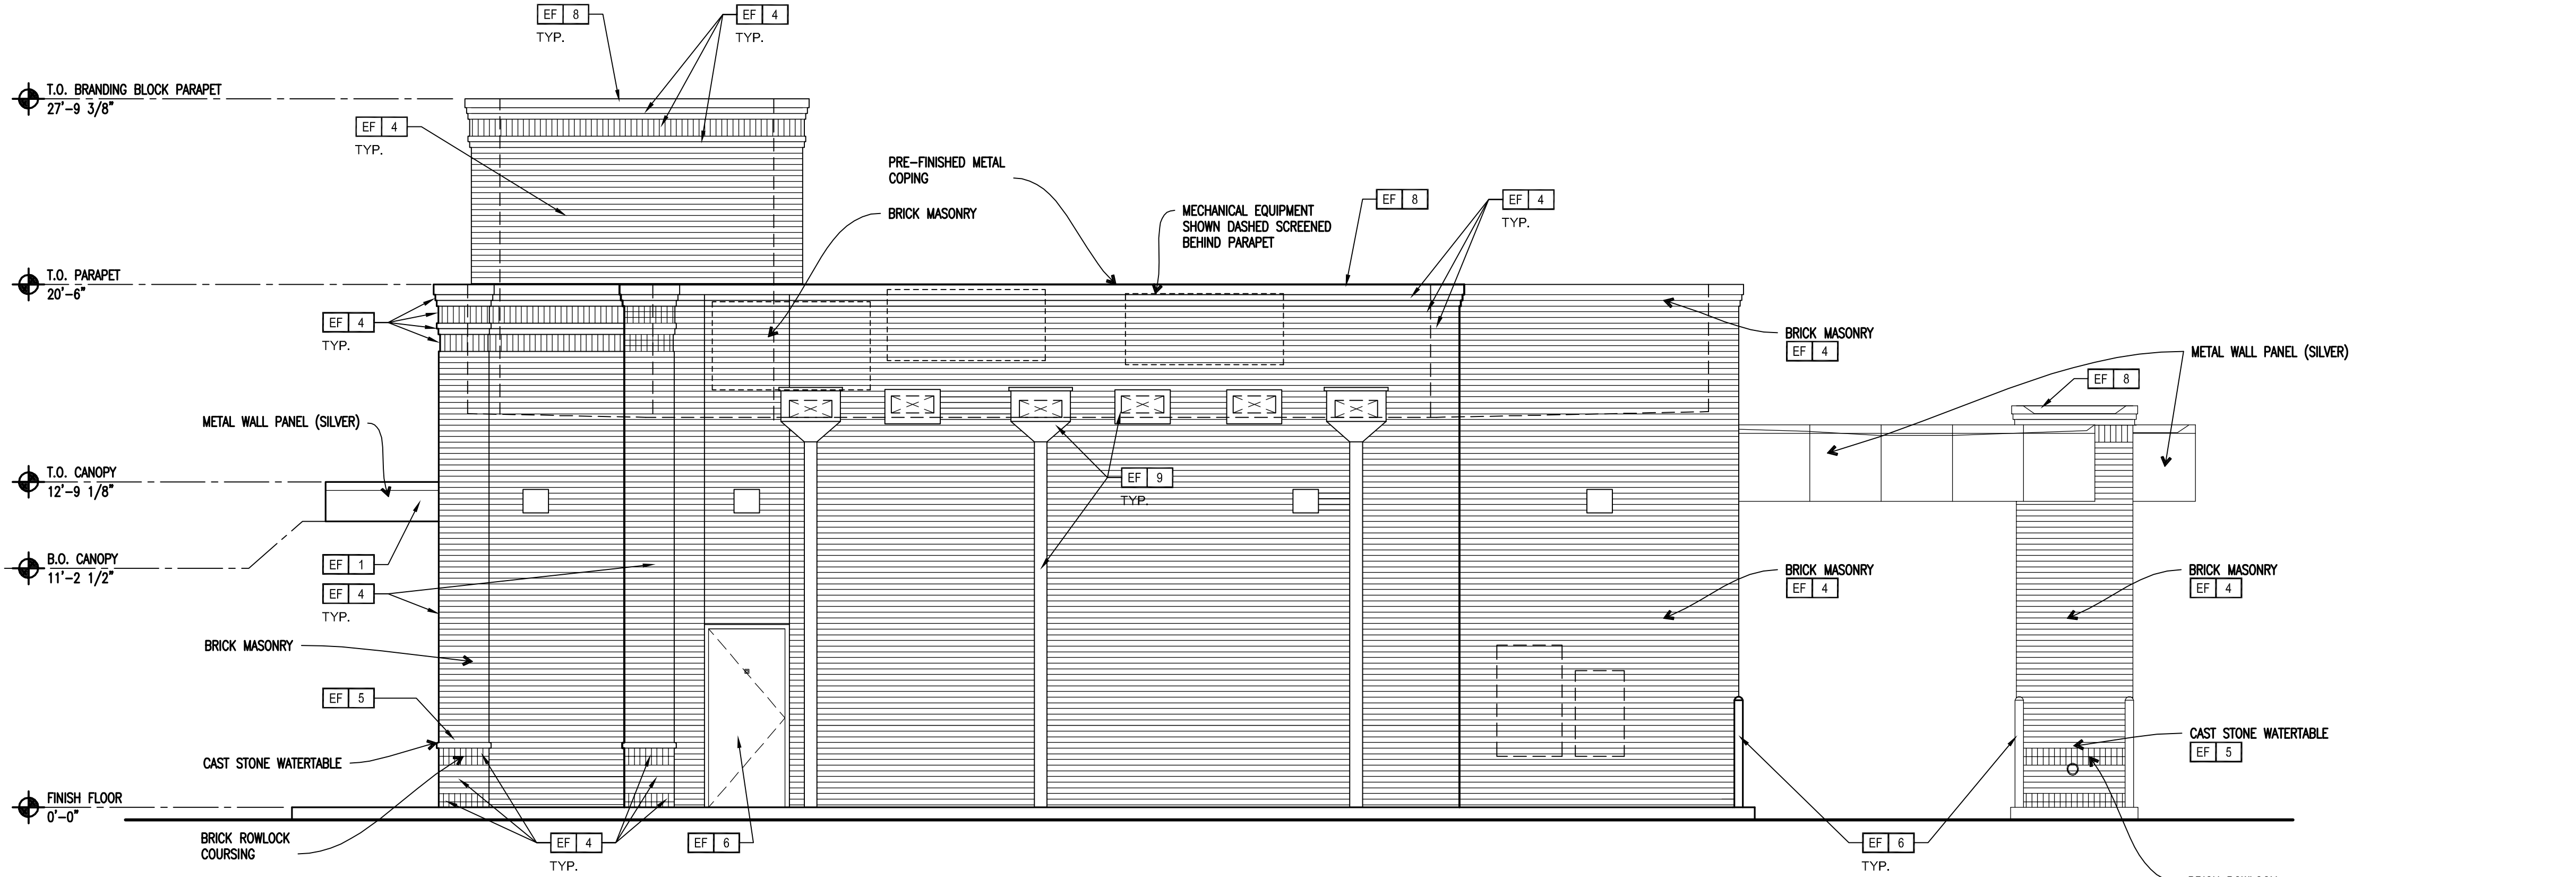


TOTAL FACADE 1188 SQ FT		
MASONRY 1063 SQ FT	1188-71 = 1117 : 1063/1117 = 95%	80% MIN. 1% MAX.
(STONE BAND) ACCENT 7 SQ FT	7/1188 = .6%	
DOORS & WINDOWS 21 SQ FT	71/1188 = 2%	50% MAX. 50% MAX.
GLASS ONLY ( 0 SQ. FT)		
CANOPY 51 SQ FT	51/1188 =4%	5% MAX.
METAL COPING TRIM		
(MATCH MASONRY) 27 SQ FT	27/1188 = 2%	
NON-MASONRY 78 SQ FT	78/1188 = 7%	20% MAX.

2  
A201  
WEST FACE  
EXTERIOR ELEVATION  
SCALE: 1/4" = 1'-0"

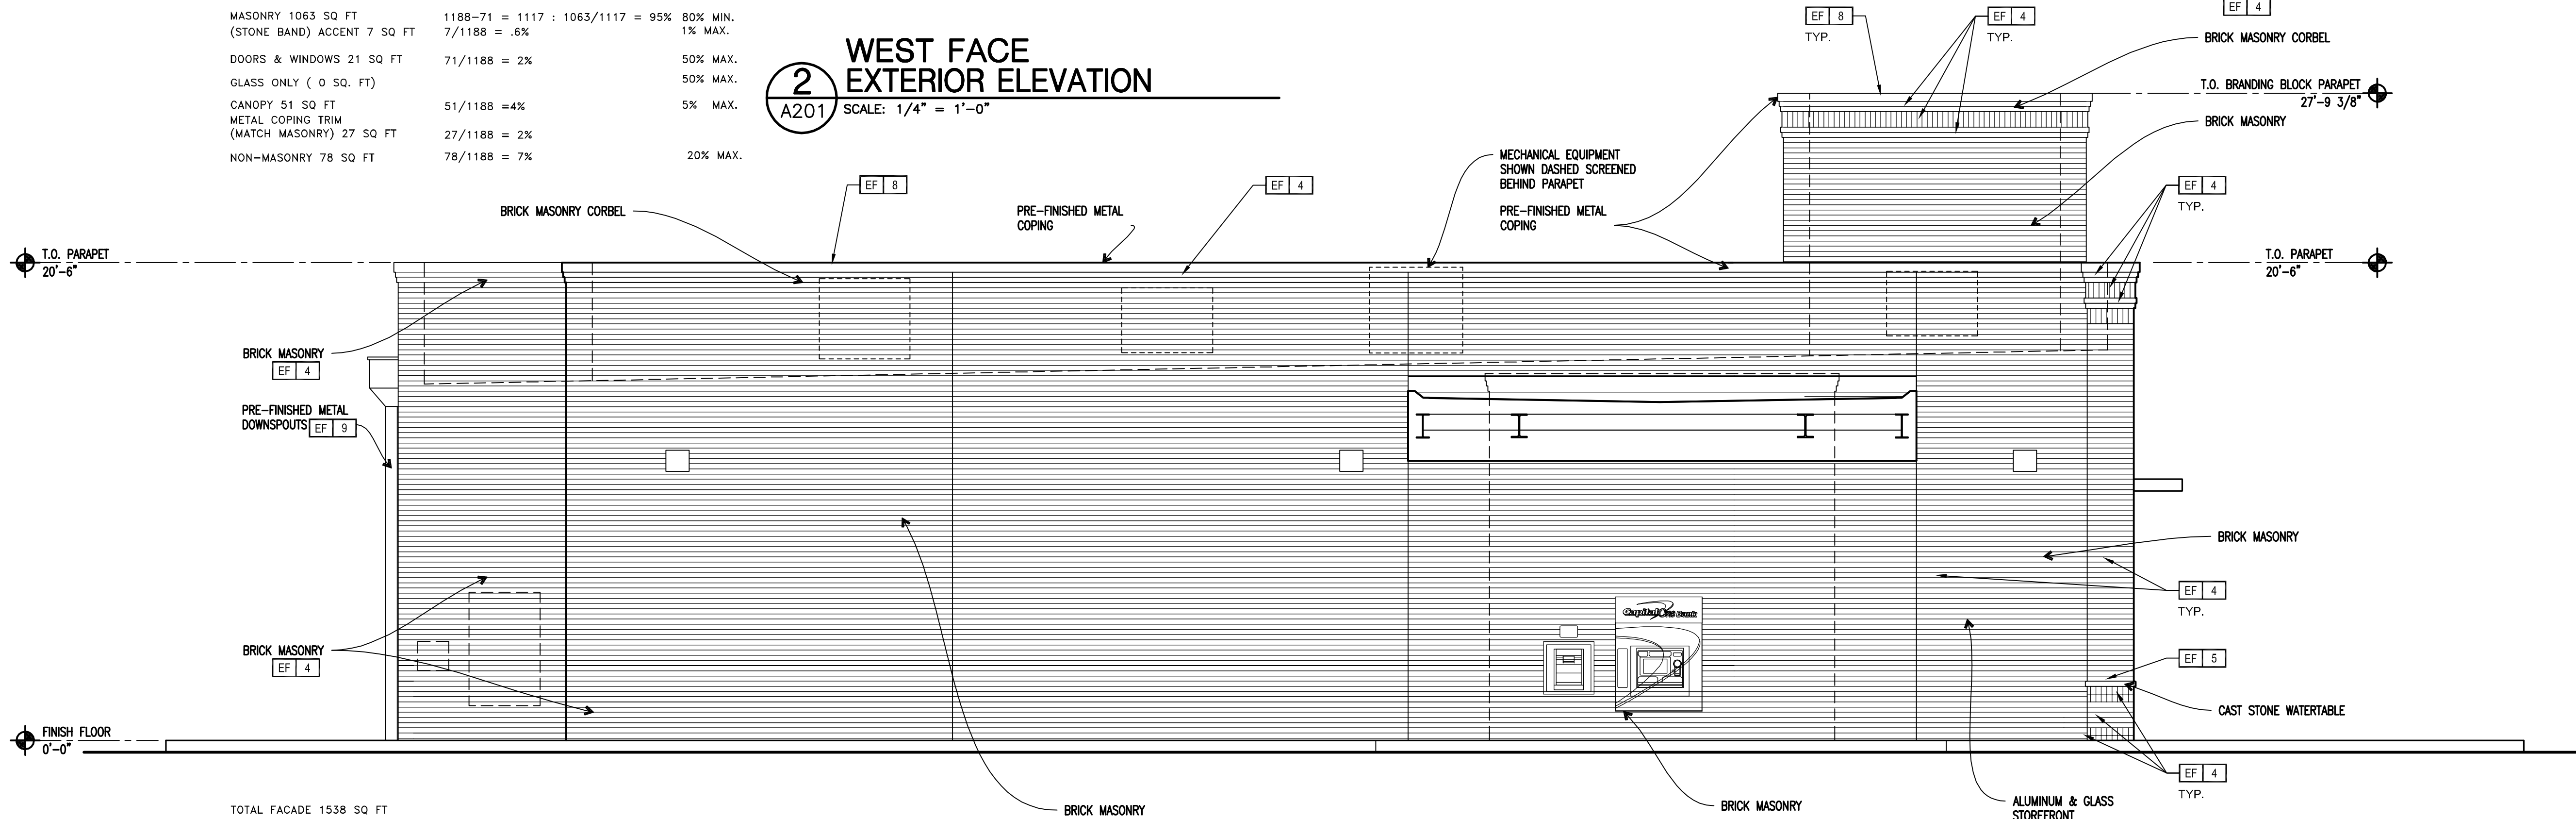

TOTAL FACADE 1538 SQ FT		
MASONRY 1269 SQ FT	1538-29 = 1509 : 1269/1509 = 84%	80% MIN. 1% MAX.
(STONE BAND) ACCENT 4 SQ FT	4/1538 = .3%	
GLASS (0 SQ FT)		50% MAX.
CANOPY 79 SQ FT	79/1538 = 5%	5% MAX.
METAL COPING TRIM		
(MATCH MASONRY) 35 SQ FT	35/1538 = 2%	
NON-MASONRY 114 SQ FT	114/1538 = 7%	20% MAX.

1  
A201  
SOUTH FACE  
EXTERIOR ELEVATION  
SCALE: 1/4" = 1'-0"

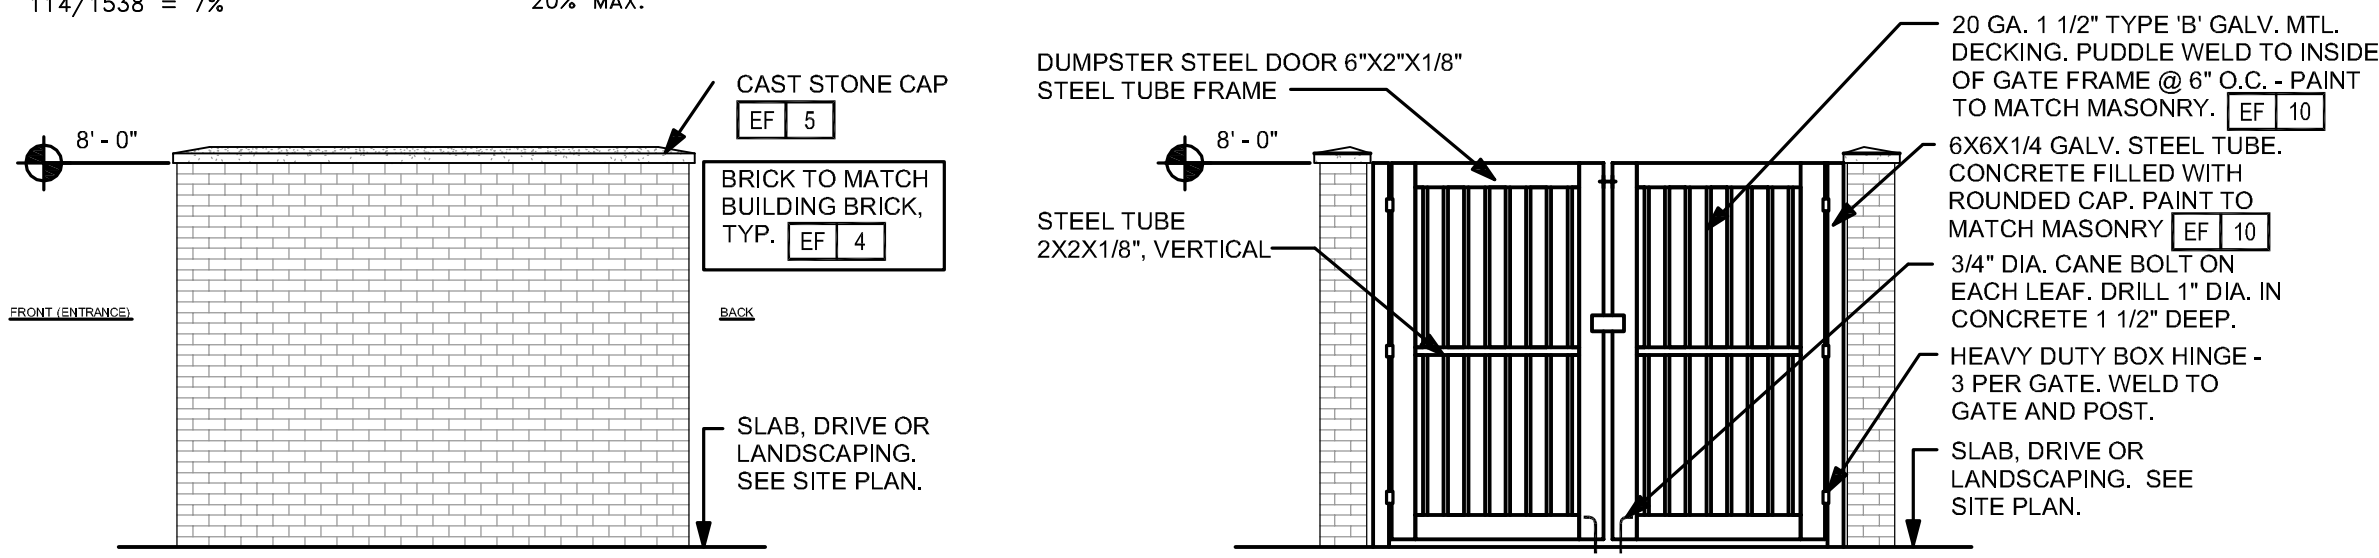

3  
A202  
DUMPSTER ENCLOSURE  
SCALE: 1/4" = 1'-0"