

REVISIONS
KCB -02/02/20
J.D.B. 02/25/20
J.T.B. 04/23/20
J.T.B. 05/12/20

NOTE: Due to the wide variety of approved construction methods, techniques and changing site conditions, these plans must be thoroughly checked and field verified completely by the builder and/or person in authority of the supervision of construction, all contractors and sub-contractors. Any deviations, omissions or changes to the original design must be brought to the immediate attention of Design Services - BPOB, any construction work is performed or materials purchased.

DESIGN SERVICES	by WILLIAM C. BROWN
COPYRIGHT 2020	WILLIAM C. BROWN
820 N. CARROLL	DENTON, TX 76201
TEL (940) 565-0520	


VALENTINE PREMIER CONSTRUCTION
RVIS ADDITION
412 W. BETHEL RD. COPPELL, TX

ISSUE DATE
1/30/20

PLAN #1633
------------


A=4
-----

NOTE: ALL CODES, ORDINANCES, AND REQUIREMENTS (FEDERAL, STATE AND LOCAL IE, 2015 I.R.C.) TAKE PRECEDENCE OVER ANY PART OF THESE DRAWINGS WHICH MAY CONFLICT WITH THESE AGENCIES, AND/OR RULES, REGULATIONS, AND MUST BE ADHERED TO BEFORE AND DURING CONSTRUCTION.

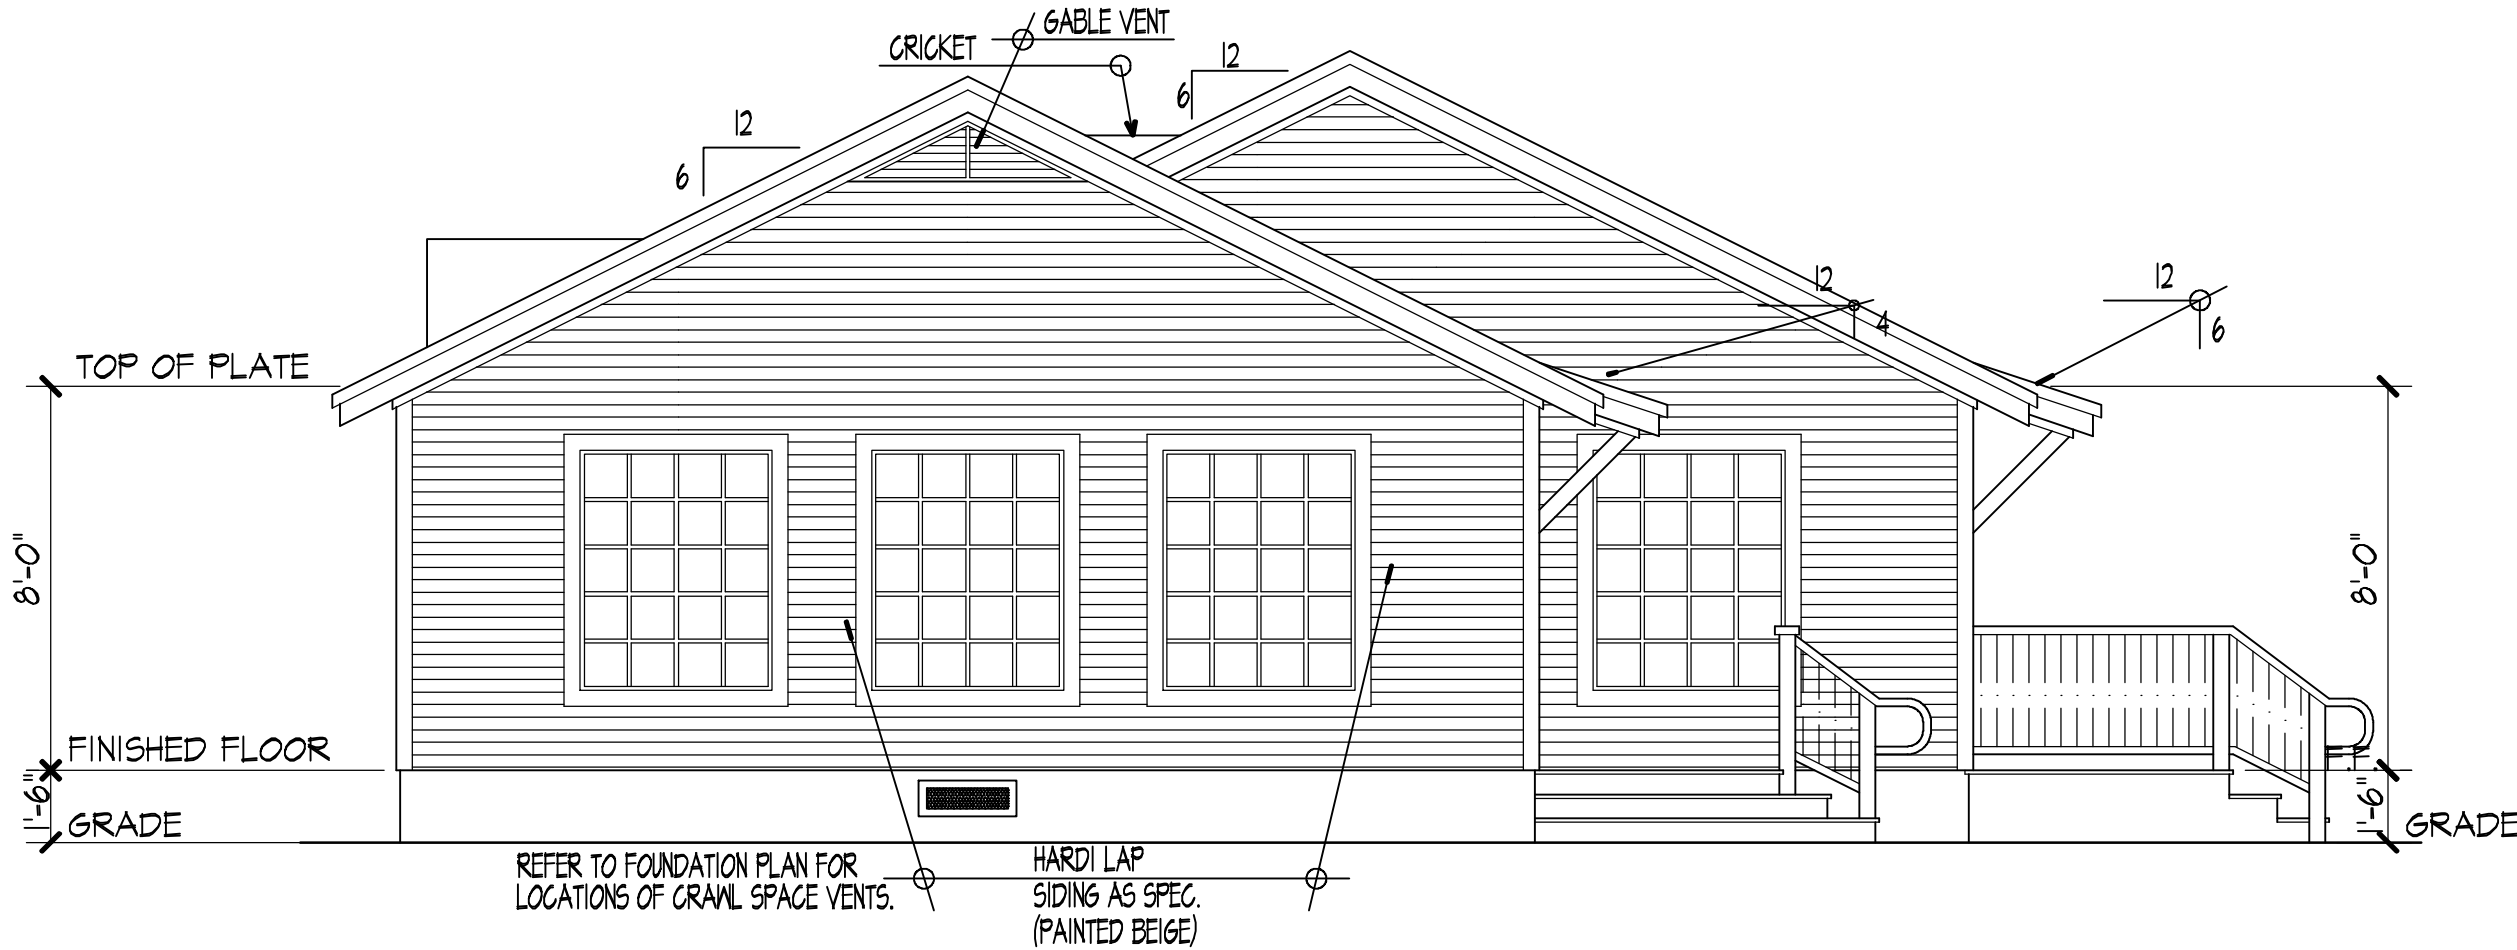


 NORTH ELEVATION

SCALE: 1/4"=1'-0"

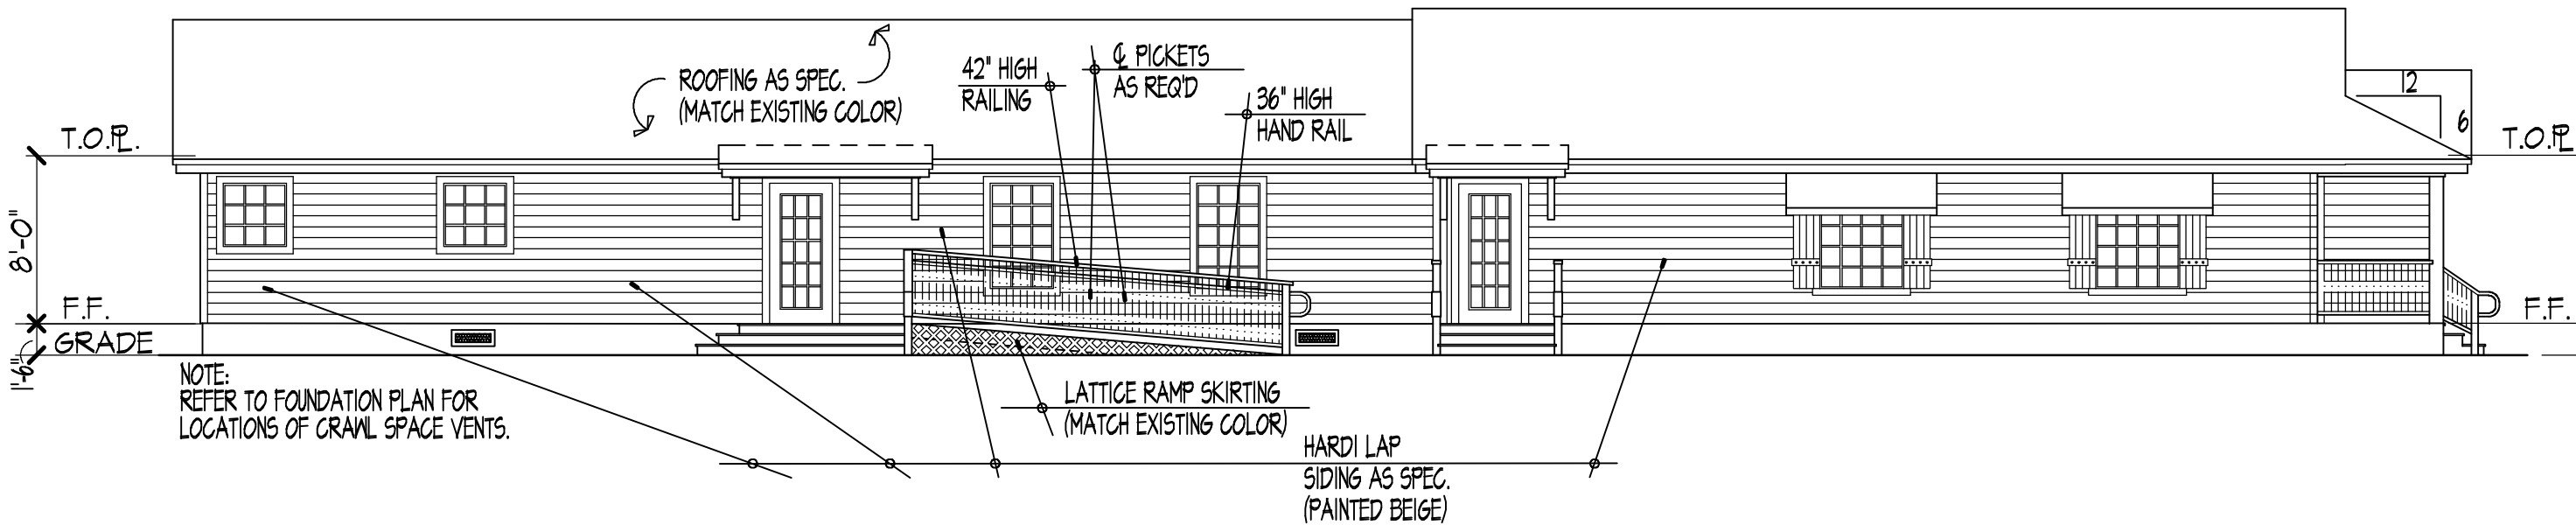


 WEST ELEVATION

SCALE: 1/8"=1'-0"

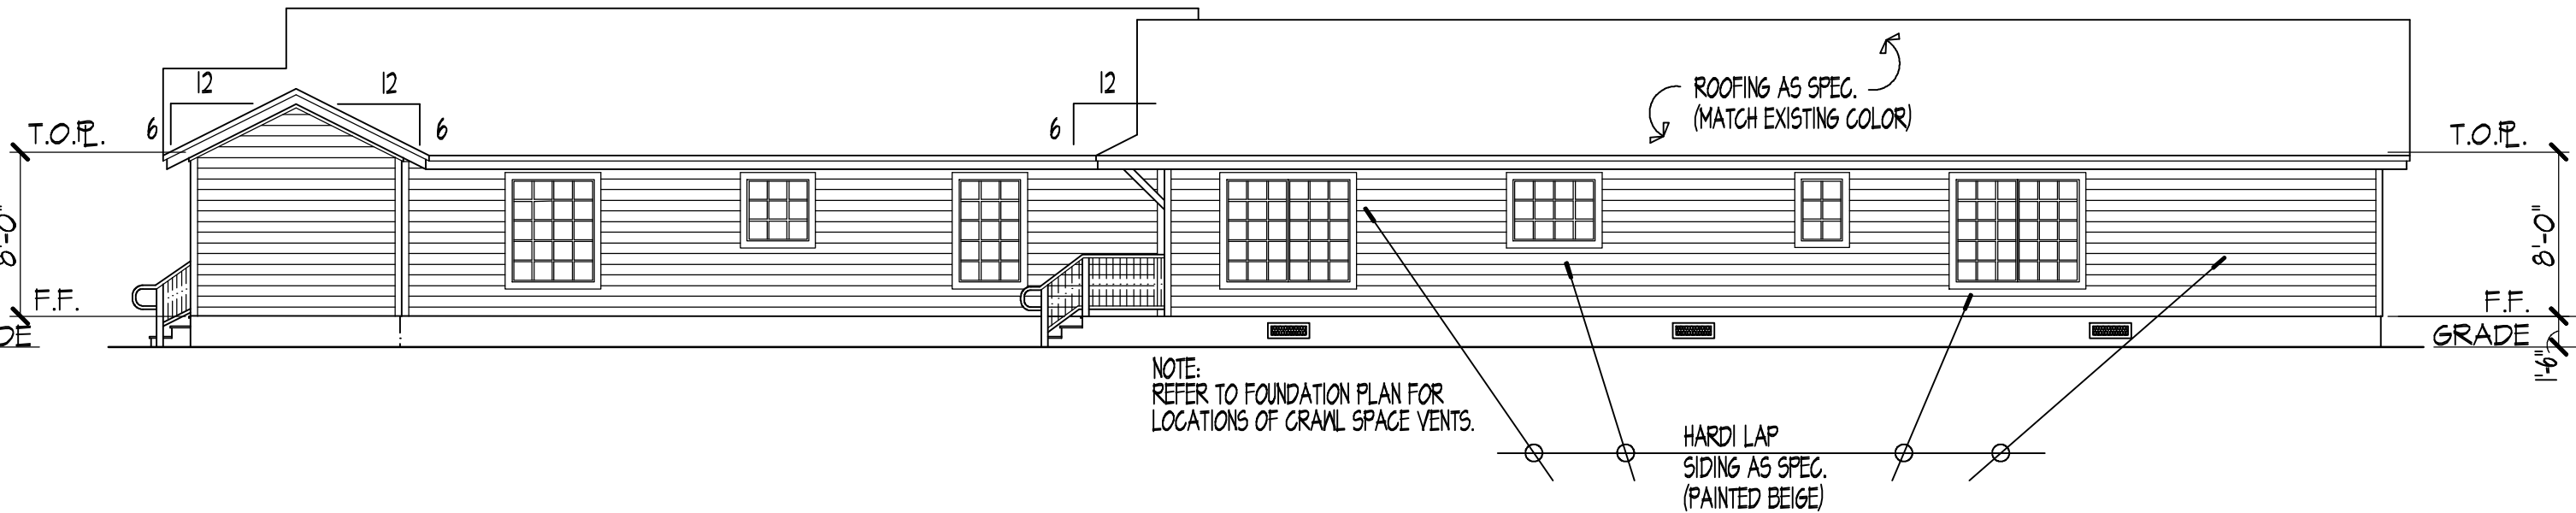

 EAST ELEVATION

SCALE: 1/8"=1'-0"

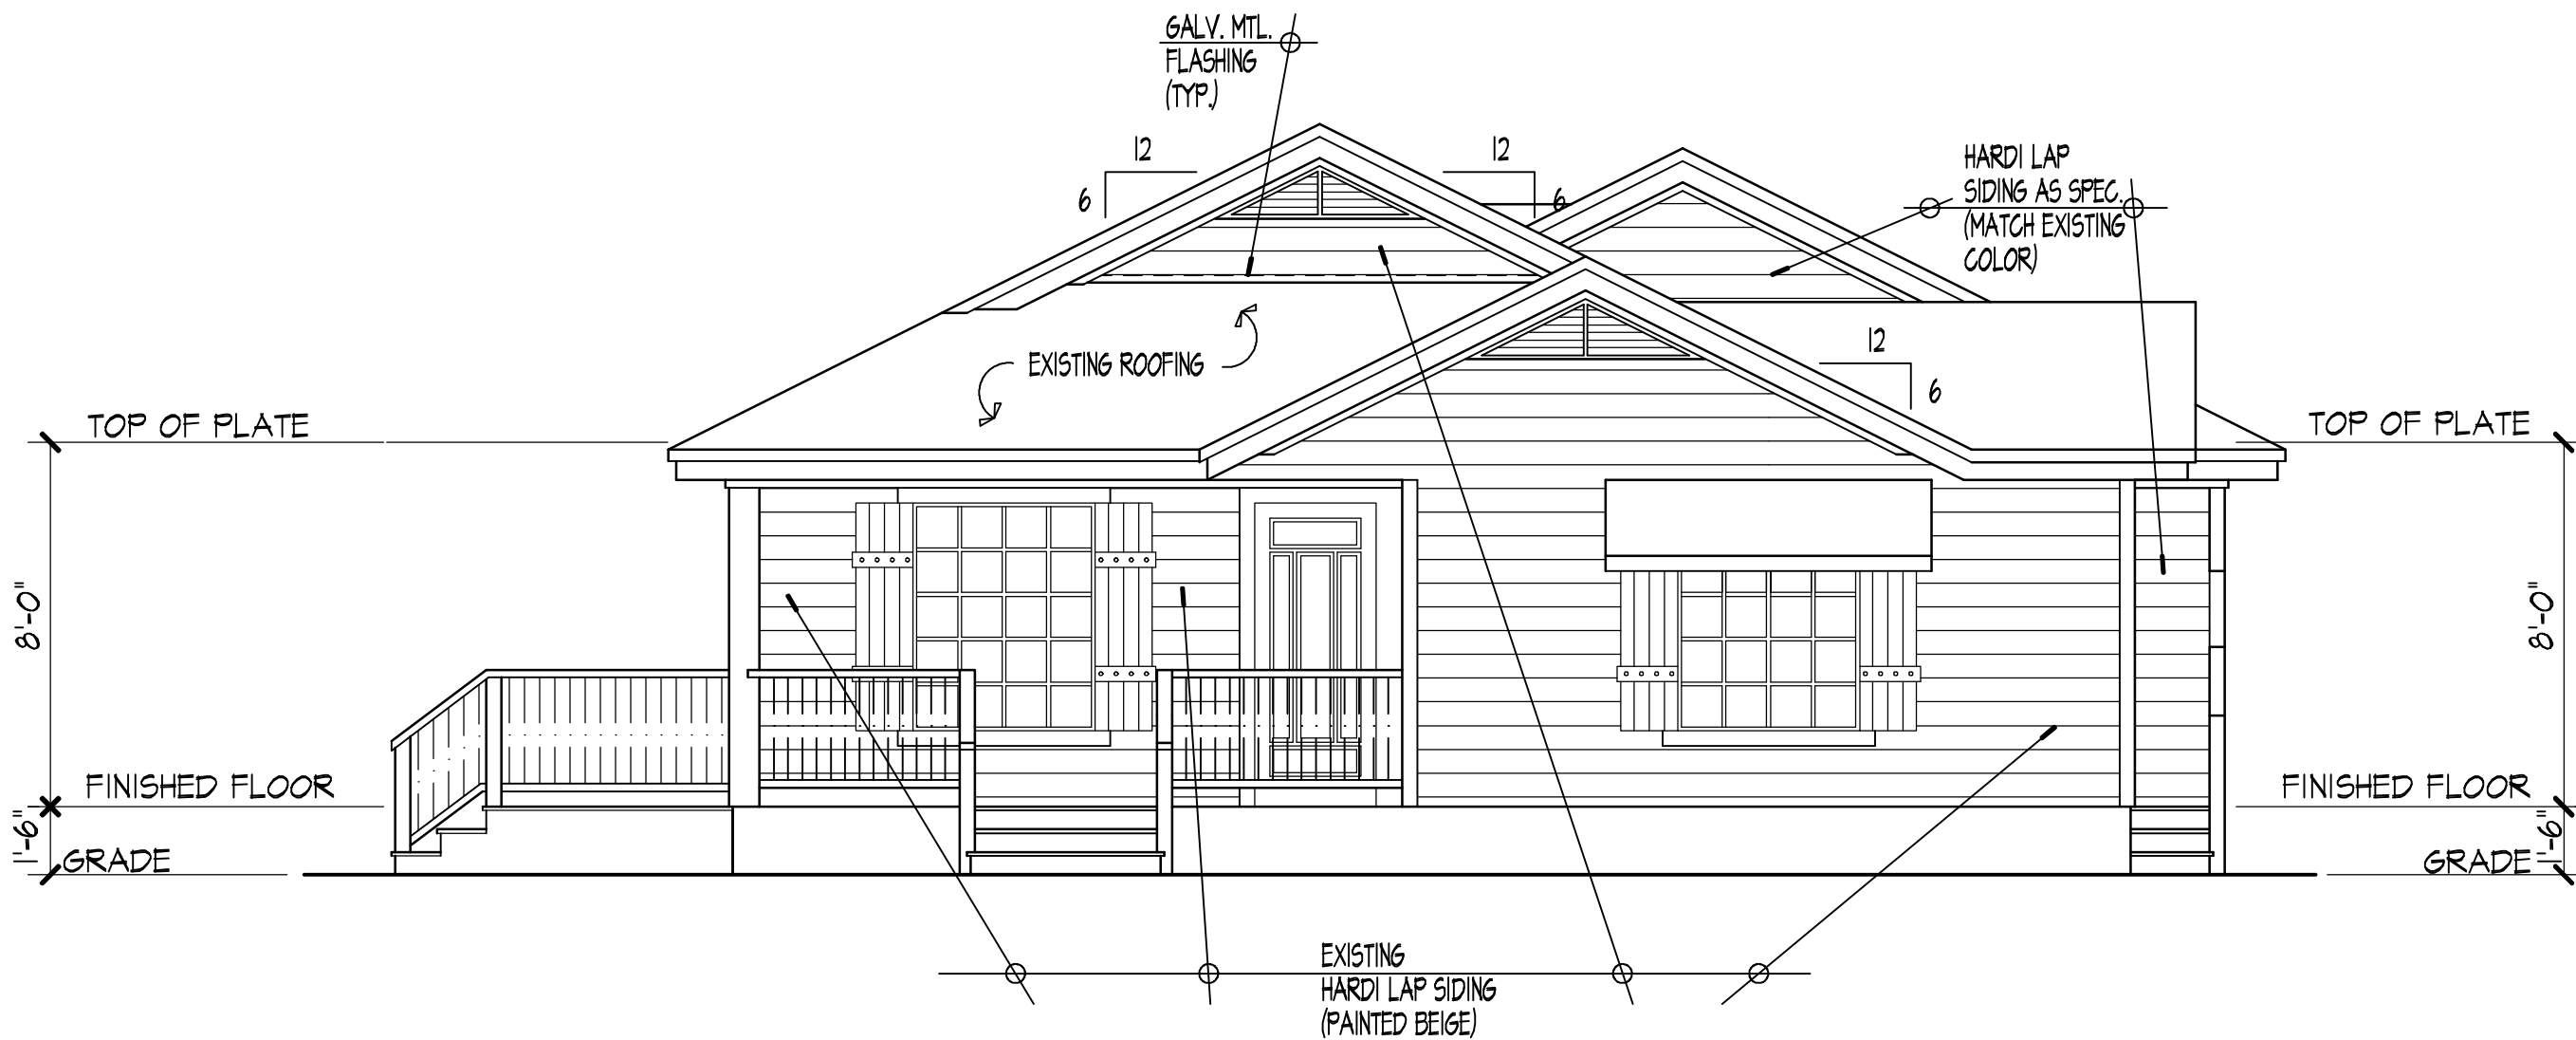

 SOUTH ELEVATION

SCALE: 1/4"=1'-0"