



AREA REFERENCED  
BY AGENDA ITEM

# PROPOSED RIGHT TURN LANE, EAST LAKE DR AT 121 SERVICE ROAD CITY OF COPPELL PROJECT ST25-01



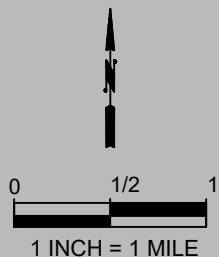

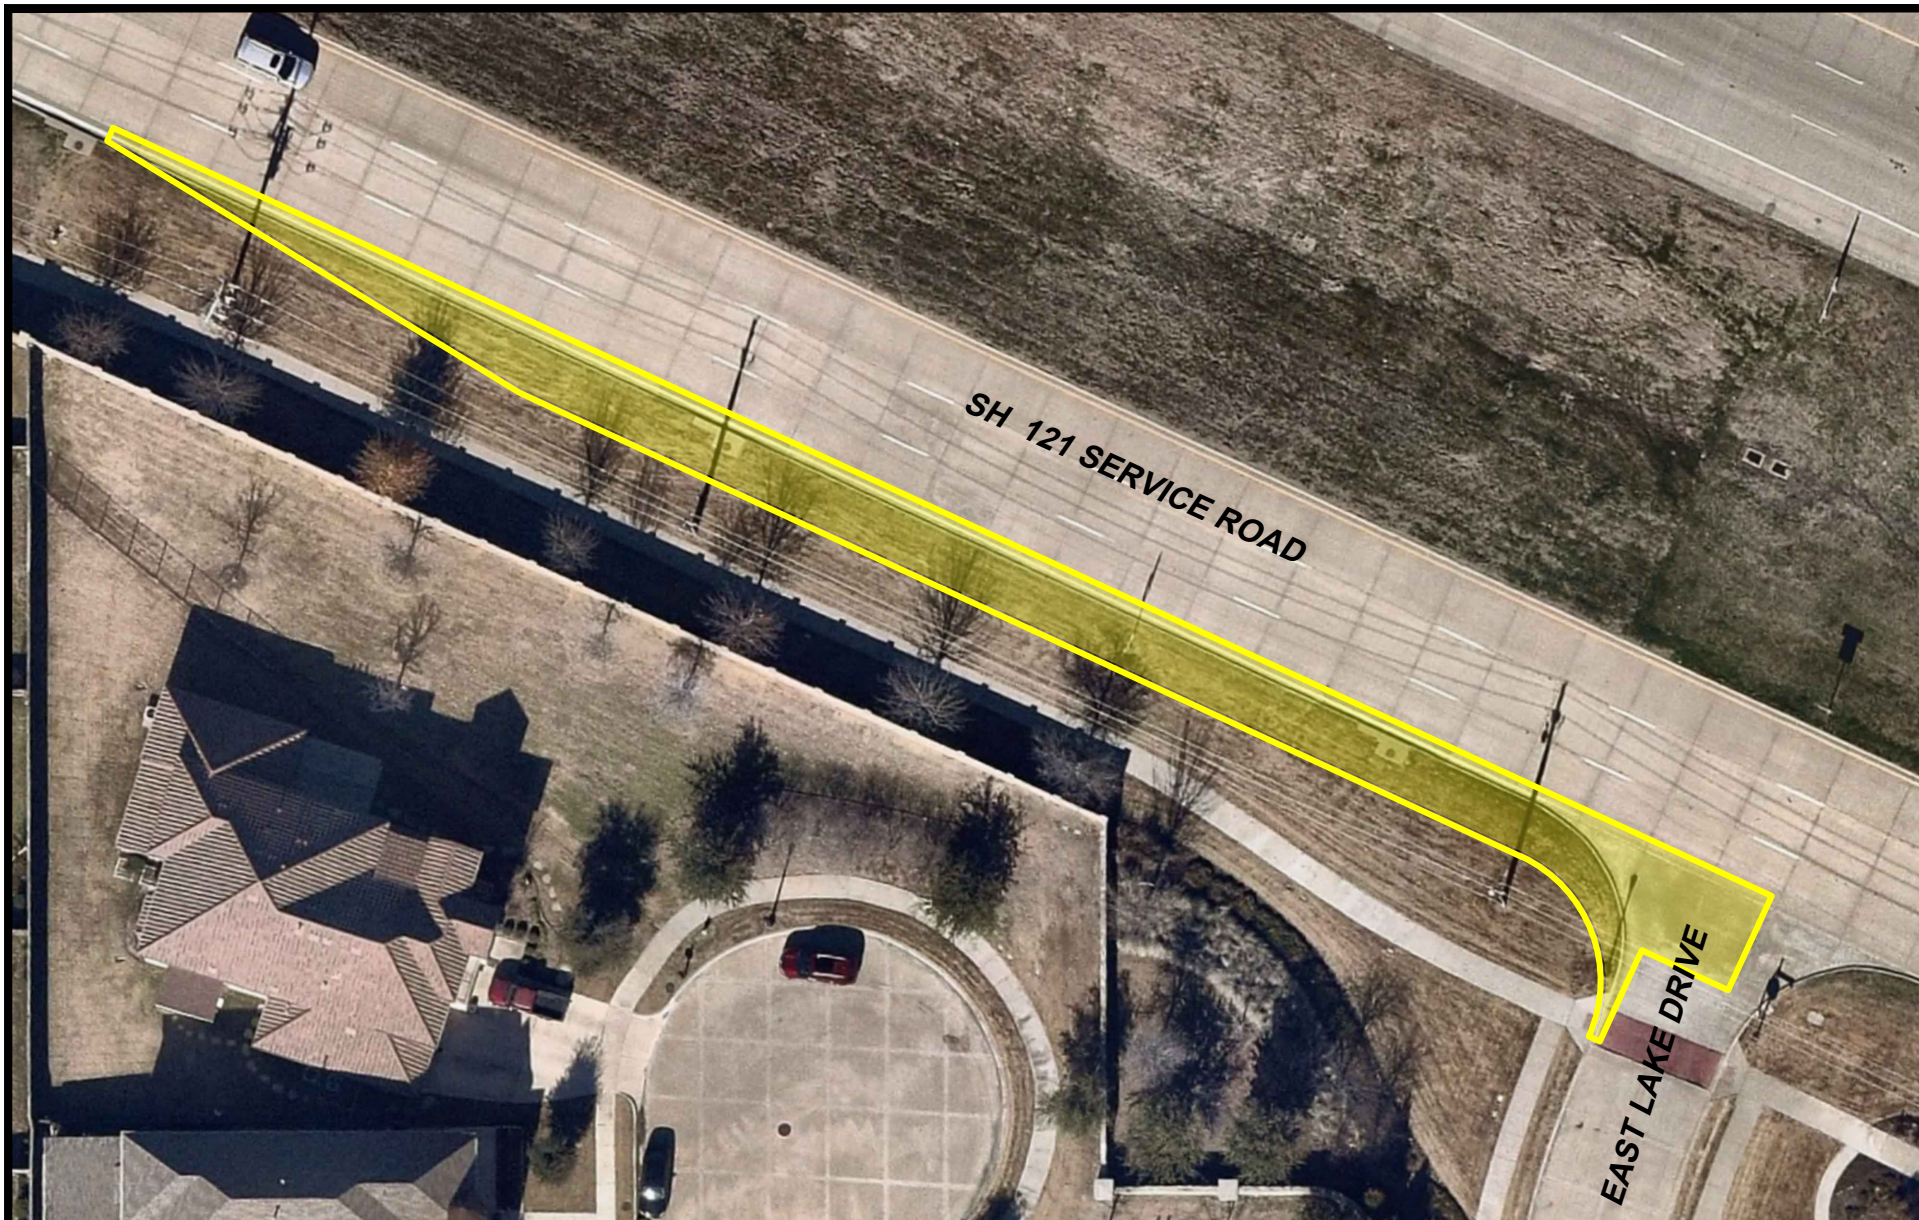

0 20 40  
1 INCH = 40 FT.

**AREA OF PROPOSED  
RIGHT TURN LANE  
CONSTRUCTION**

# PROPOSED RIGHT TURN LANE, EAST LAKE DR AT 121 SERVICE ROAD CITY OF COPPELL PROJECT ST25-01



Created on: 20 May 2025 by Marcus Marion  
S:\CAD\In\_Design\MISC EXHIBITS\dwg\EXHIBITS 2025.dwg\ST25-01 RT TURN LN

2/2  
Created in CIVIL3D