




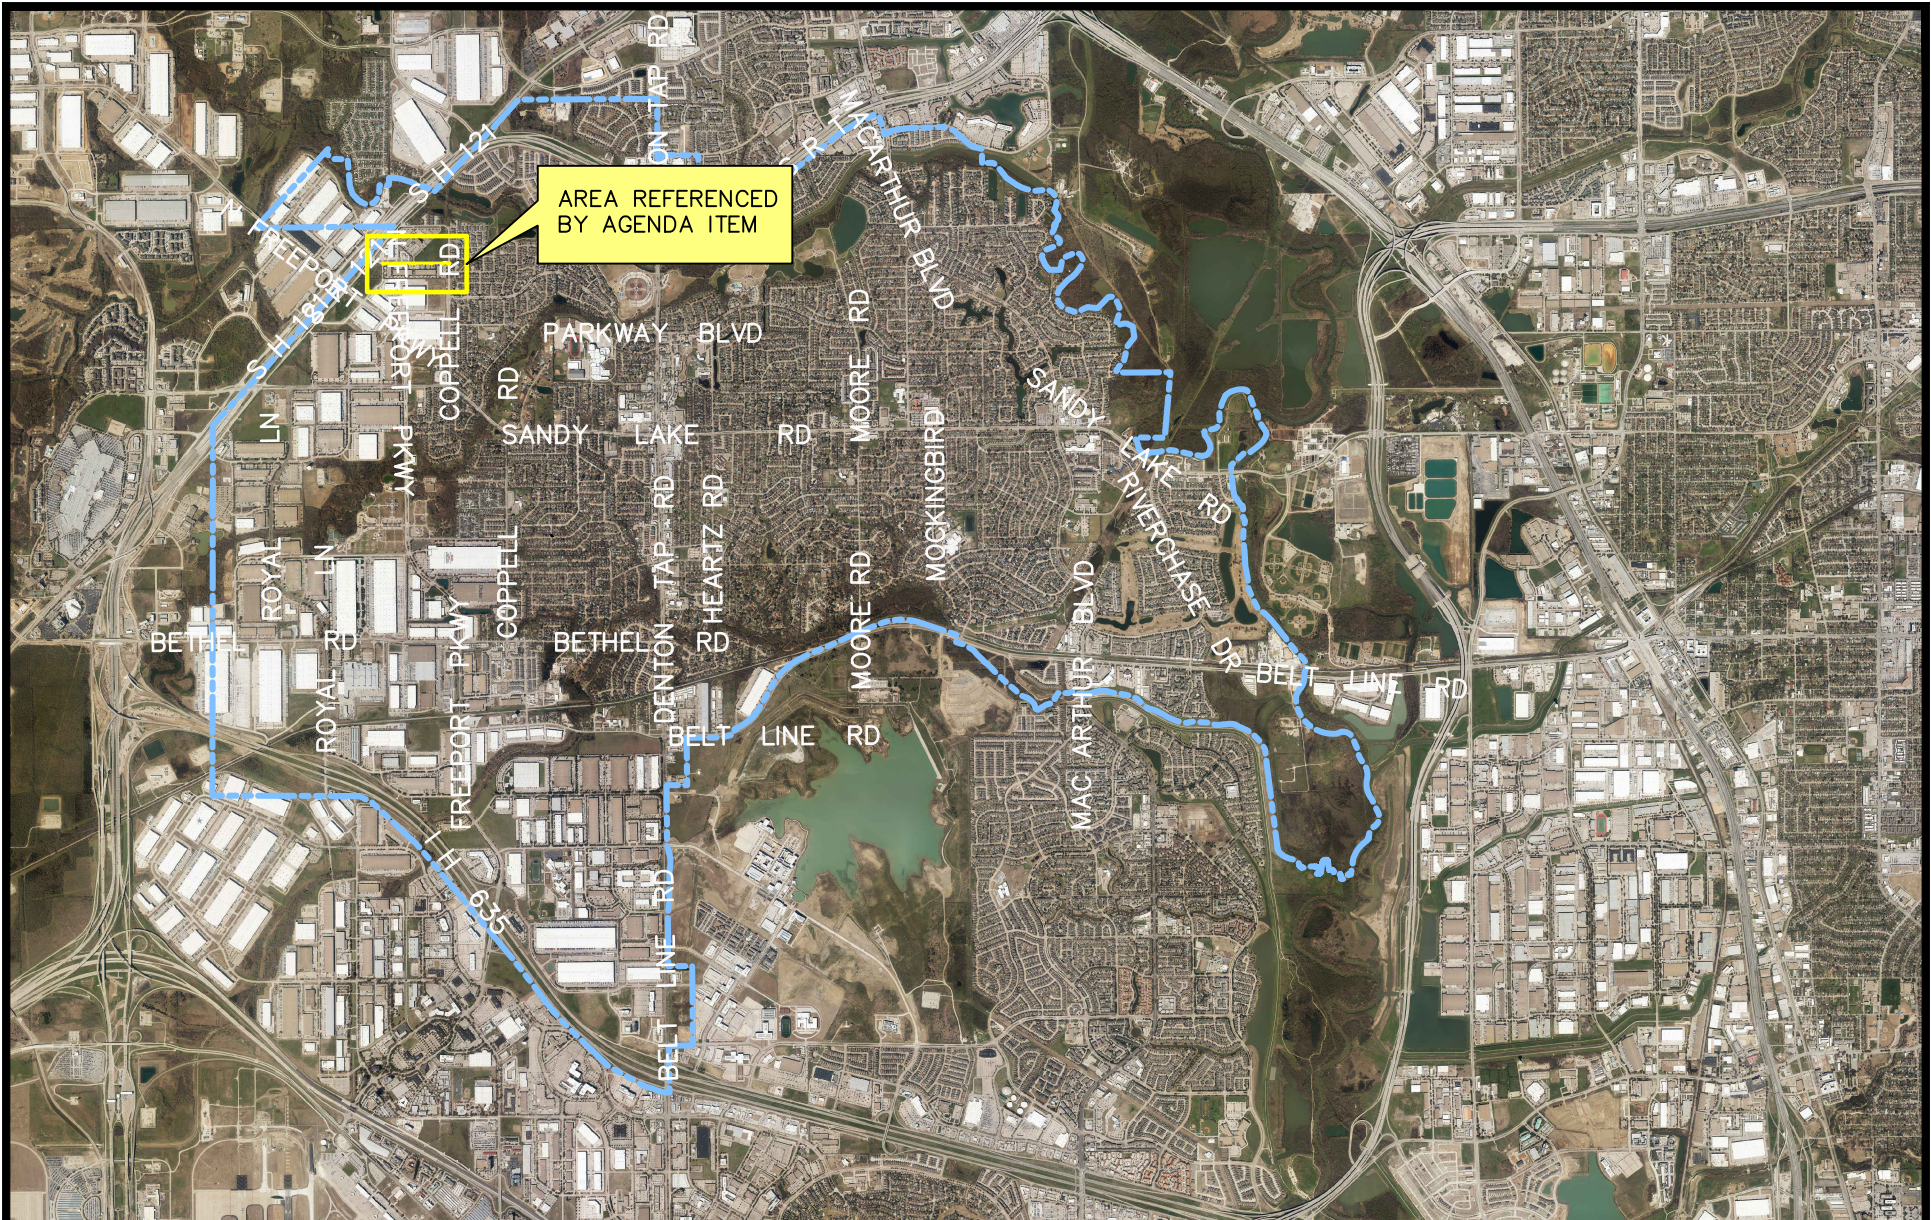

PROPOSED SIDEWALK INFILL CANYON DRIVE CITY OF COPPELL PROJECT SW22-01

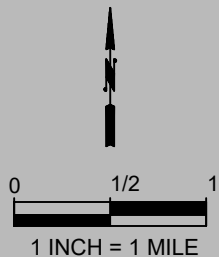

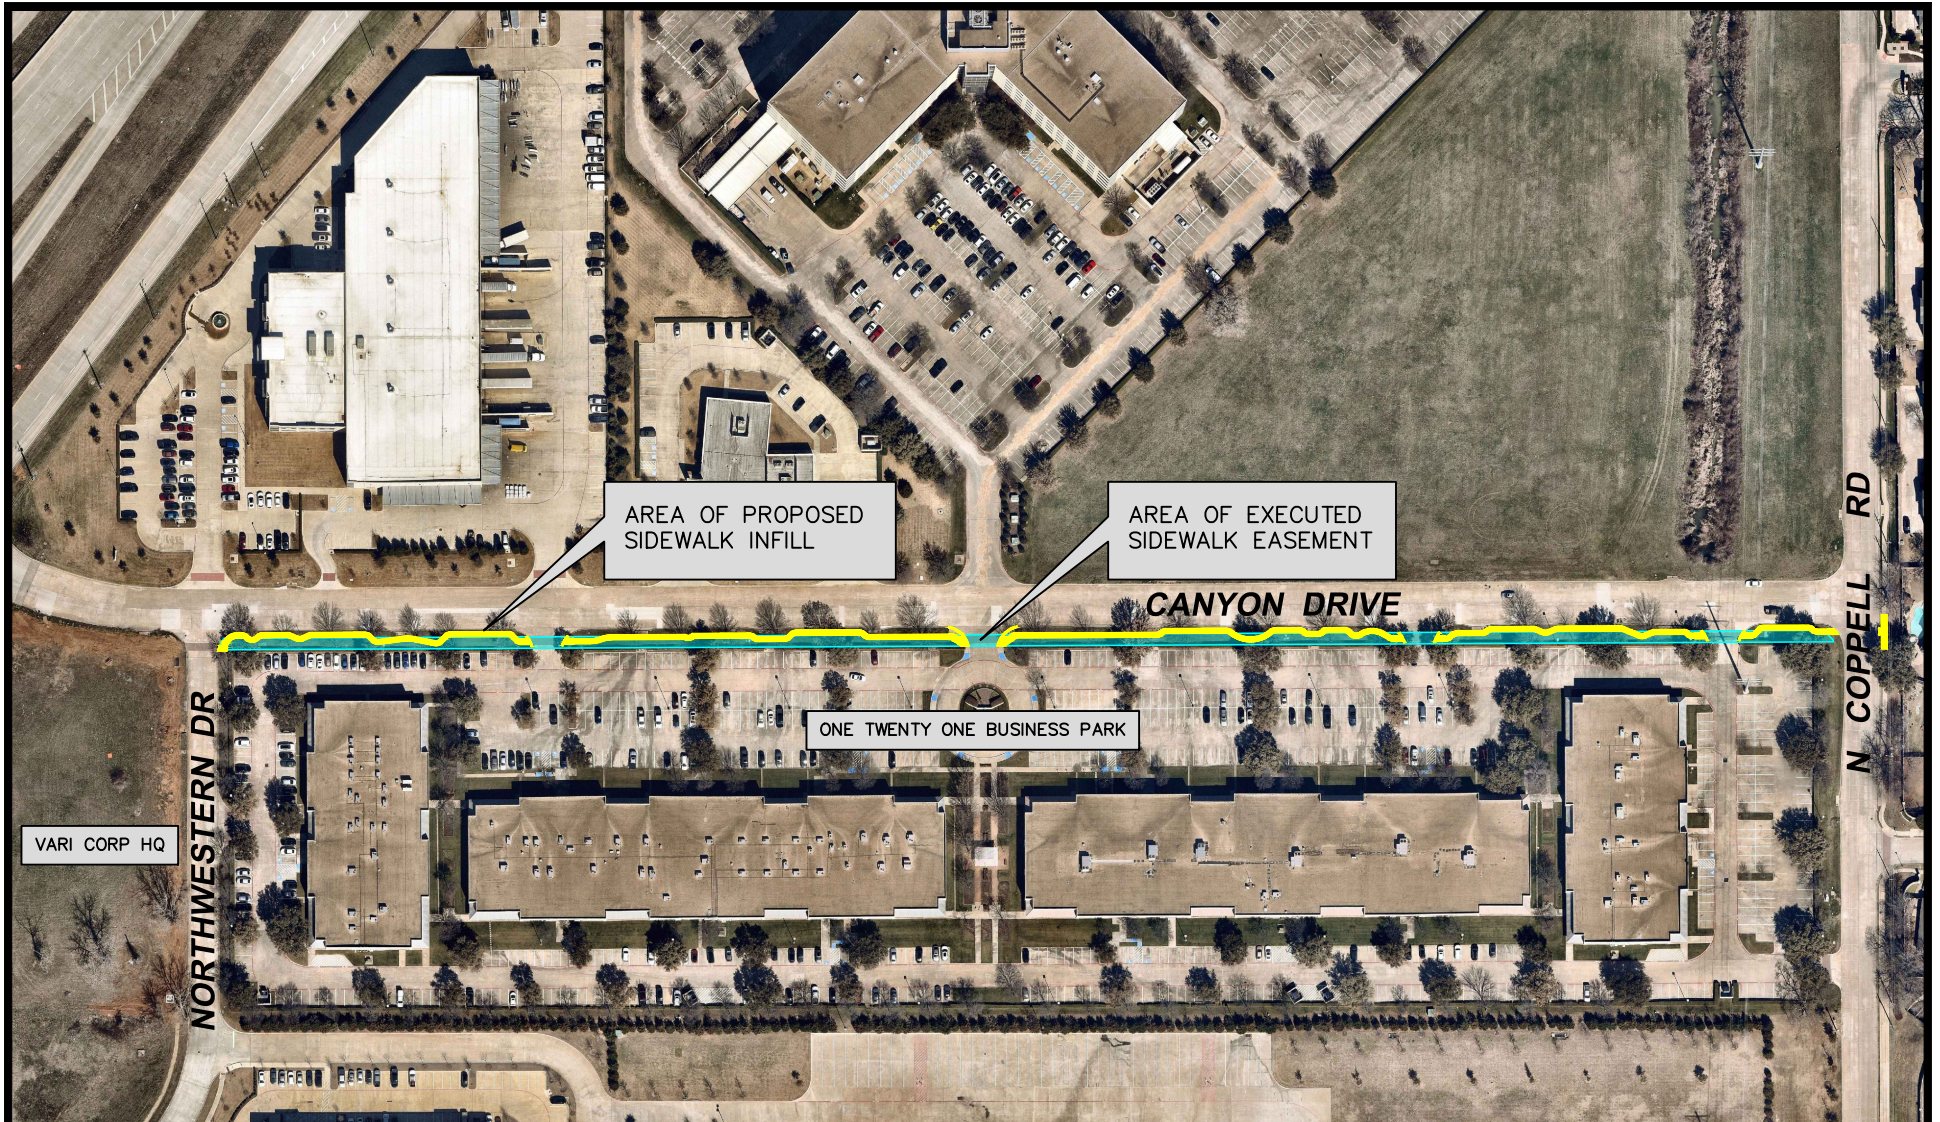

0 150 300
1 INCH = 300 FT.

**AREA OF PROPOSED
SIDEWALK INFILL**

**AREA OF EXECUTED
SIDEWALK EASEMENT**

PROPOSED SIDEWALK INFILL CANYON DRIVE CITY OF COPPELL PROJECT SW22-01



Created on: 5 September 2023 by Scott Latta
S:\CAD\In_Design\MISC EXHIBITS\dwg\EXHIBITS 2023.dwg\SW22-01 CANYON DR

2/2
Created in CIVIL3D