




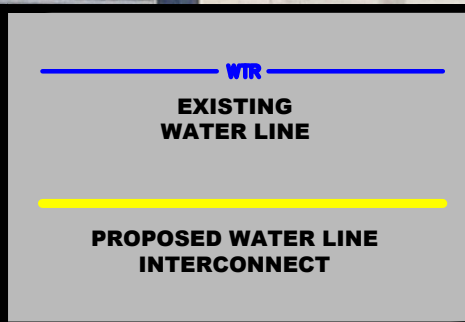

PROPOSED WATER LINE INTERCONNECT DENTON TAP ROAD, MACARTHUR BLVD AND BETHEL RD CITY OF COPPELL PROJECT WA20-03A

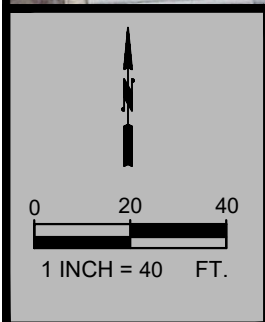

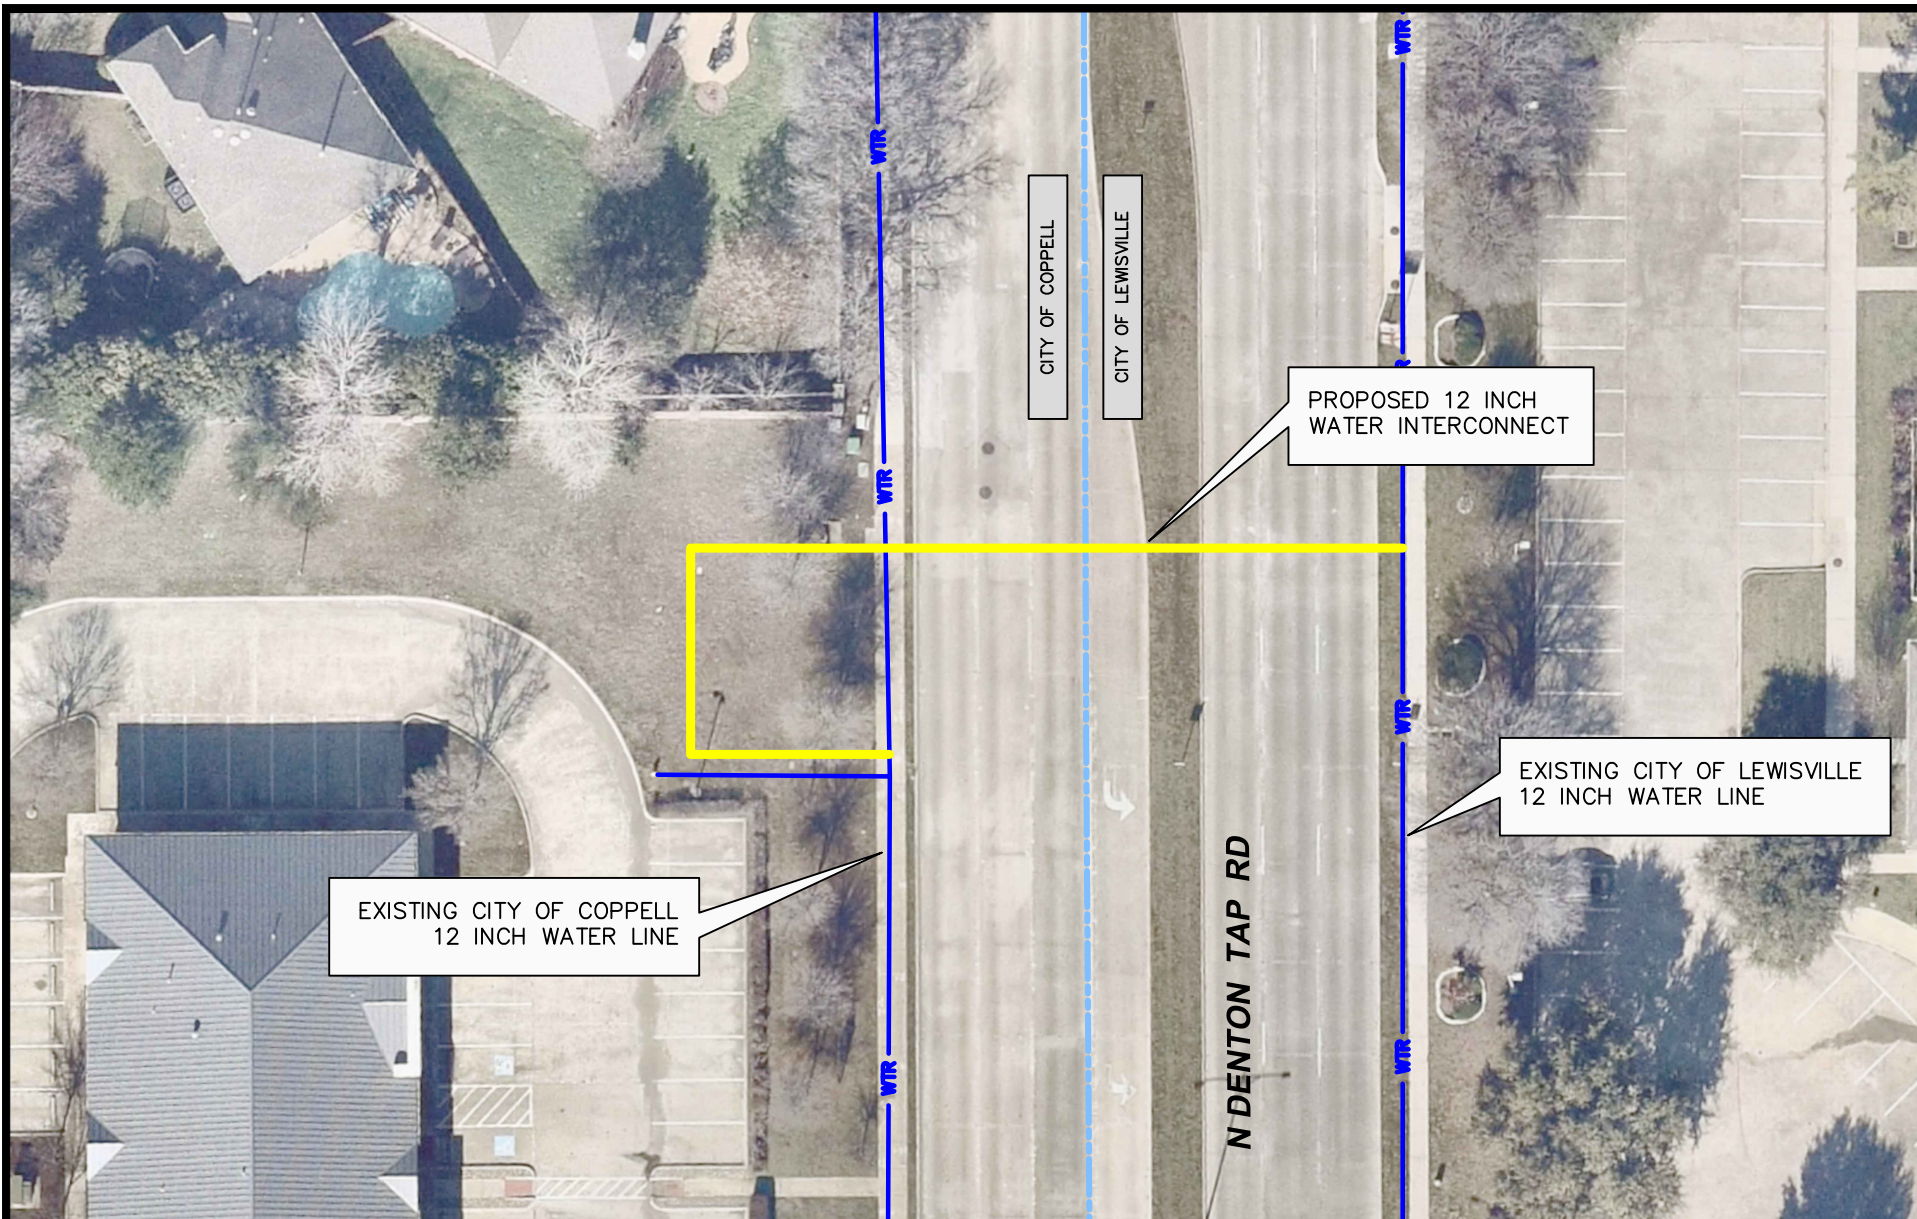

PROPOSED WATER LINE INTERCONNECT
N DENTON TAP ROAD
CITY OF COPPELL PROJECT WA20-03A




Created on: 3 September 2024 by Scott Latta

S:\CAD\In_Design\MISC EXHIBITS\dwg\EXHIBITS 2024.dwg\WA20-03A INTERCONNECT




2/4

Created in CIVIL3D

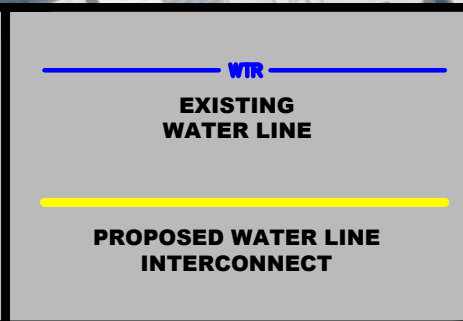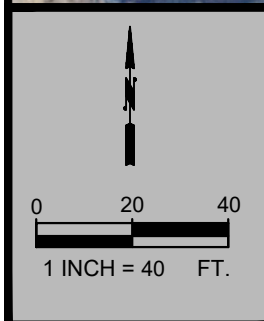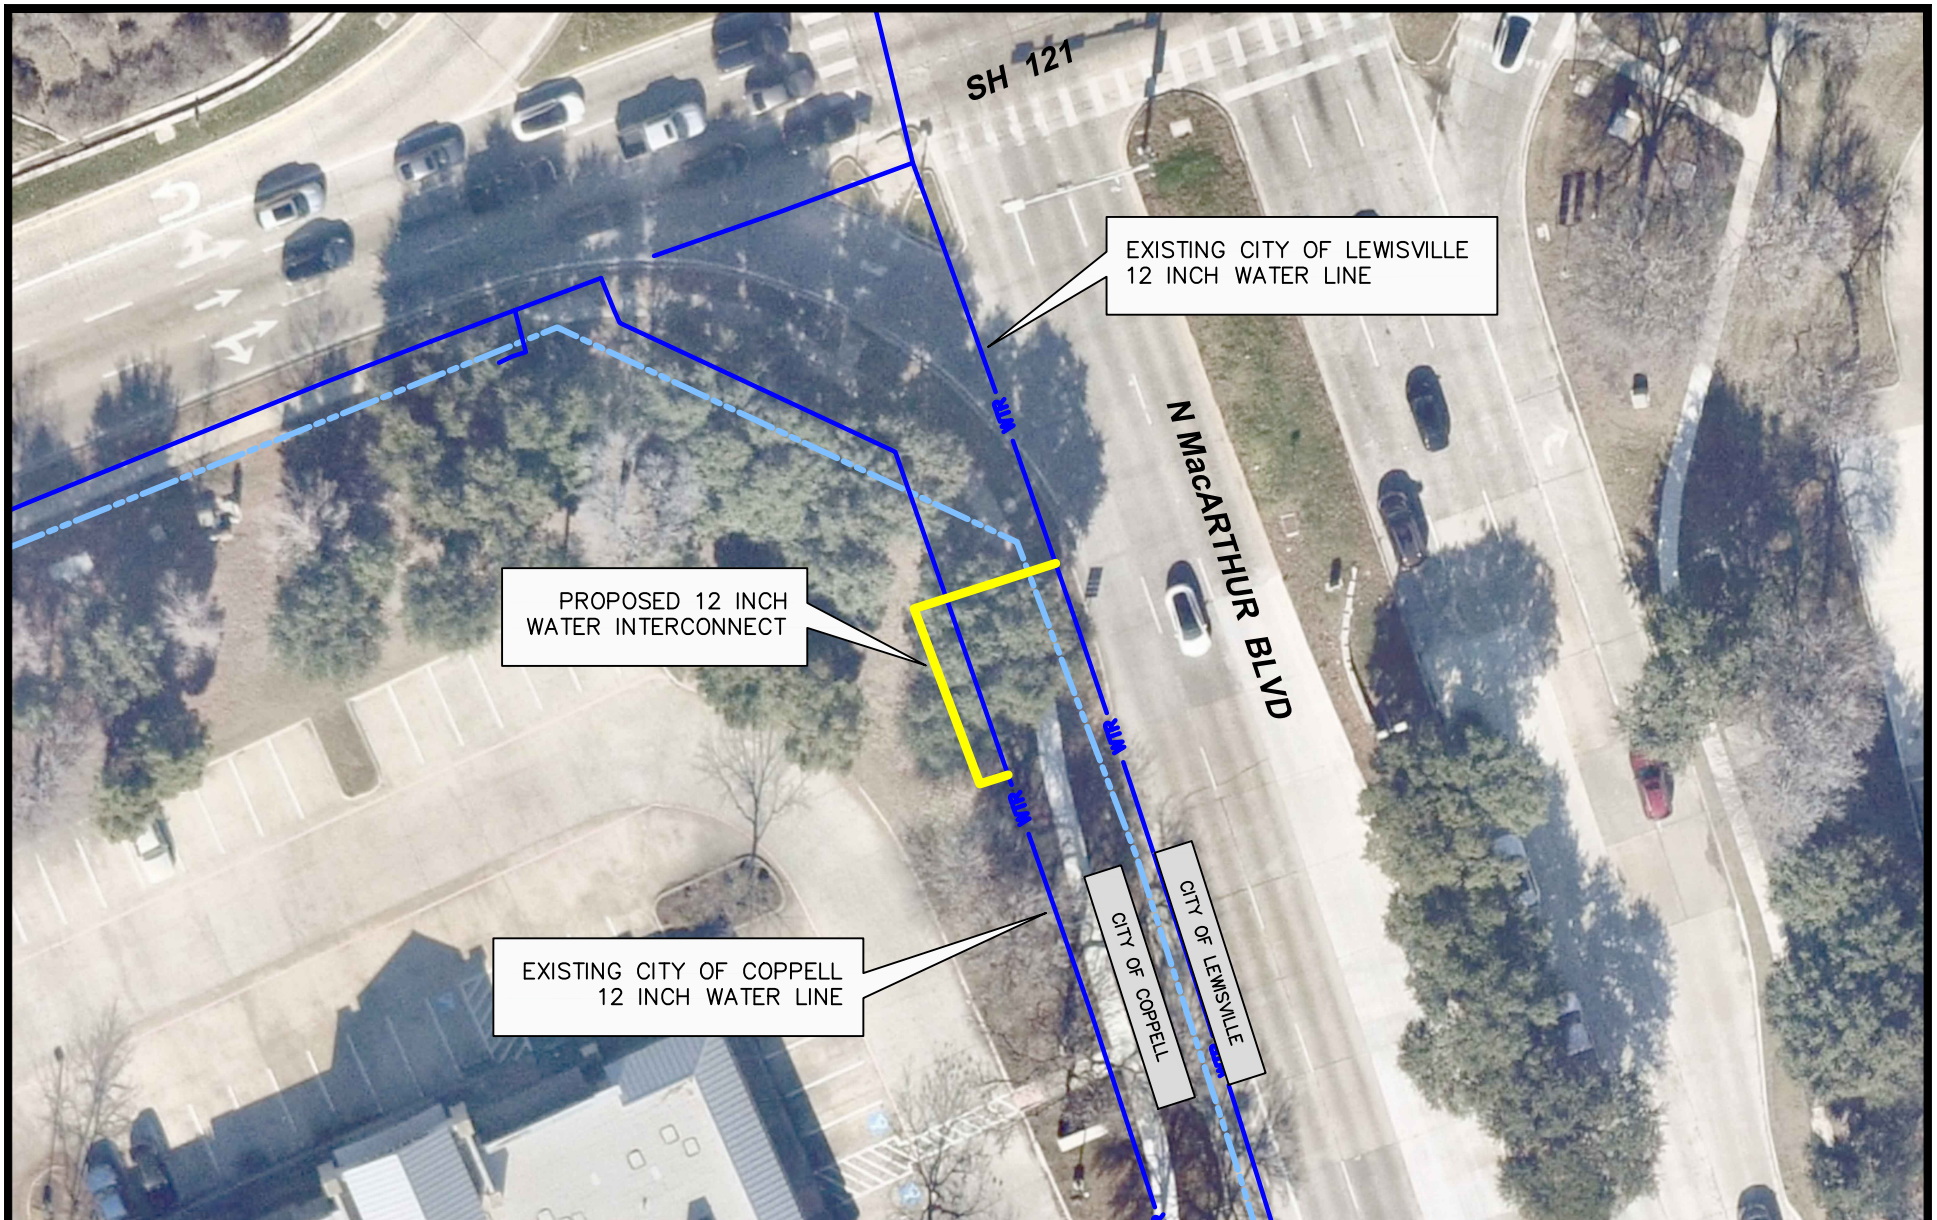




**PROPOSED WATER LINE INTERCONNECT
N MACARTHUR BLVD
CITY OF COPPELL PROJECT WA20-03A**



THE CITY OF
COPPELL
TEXAS 1890

Created on: 3 September 2024 by Scott Latta
S:\CAD\In_Design\MISC EXHIBITS\dwg\EXHIBITS 2024.dwg\WA20-03A INTERCONNECT

3/4
Created in CIVIL3D

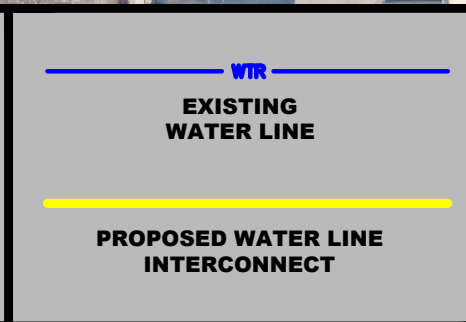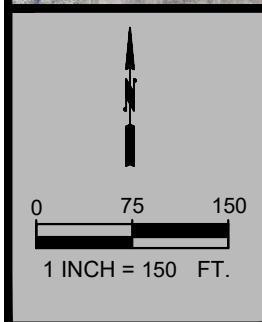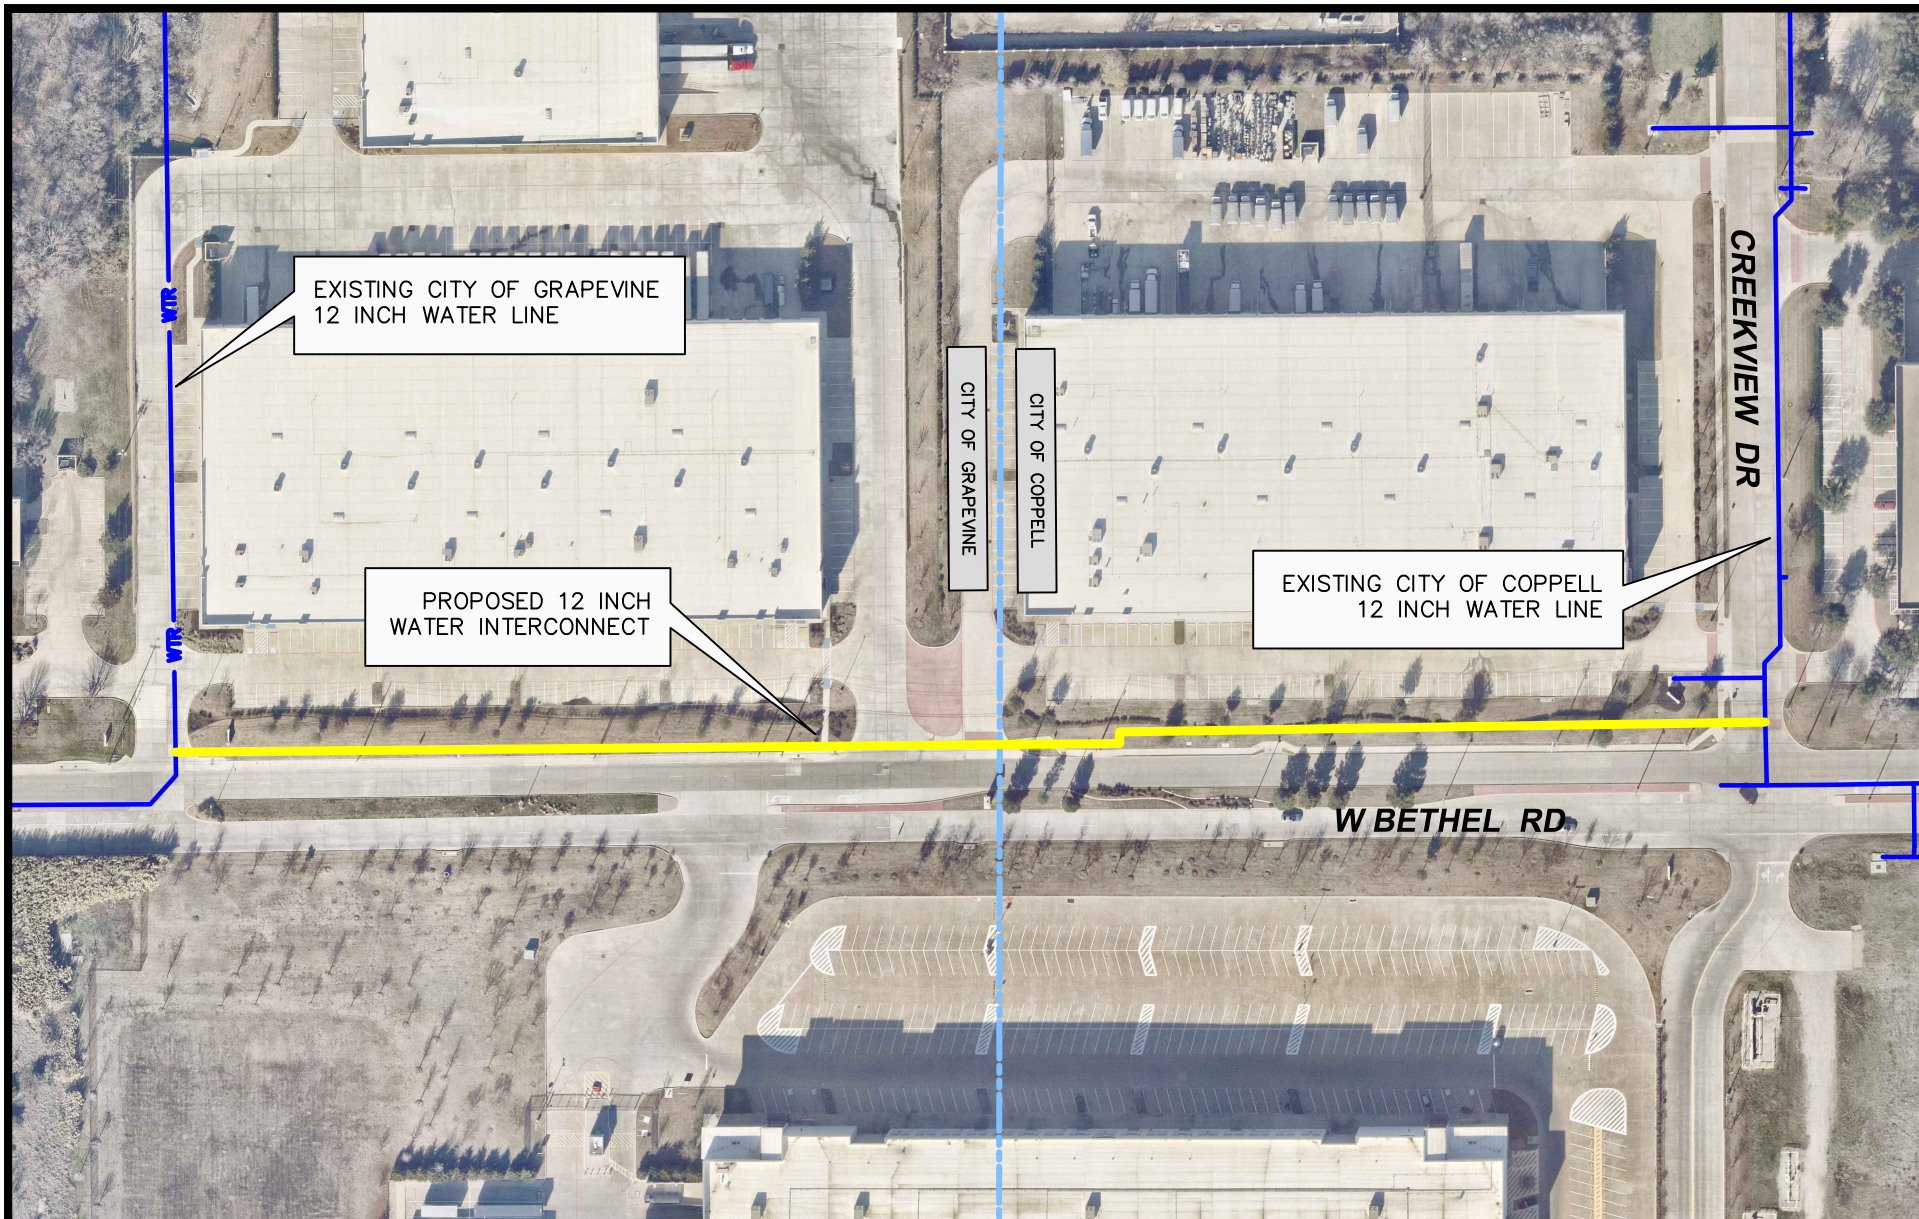

PROPOSED WATER LINE INTERCONNECT W BETHEL RD CITY OF COPPELL PROJECT WA20-03A

Created on: 3 September 2024 by Scott Latta
S:\CAD\In_Design\MISC EXHIBITS\dwg\EXHIBITS 2024.dwg\WA20-03A INTERCONNECT

4/4
Created in CIVIL3D