




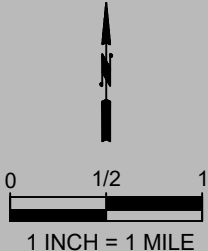

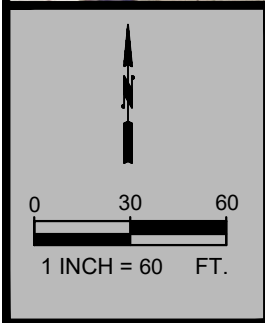

AREA REFERENCED BY AGENDA ITEM


PROPOSED TRAFFIC SIGNAL, N FREEPORT PKWY AT NORTHWESTERN DR CITY OF COPPELL PROJECT TR22-01

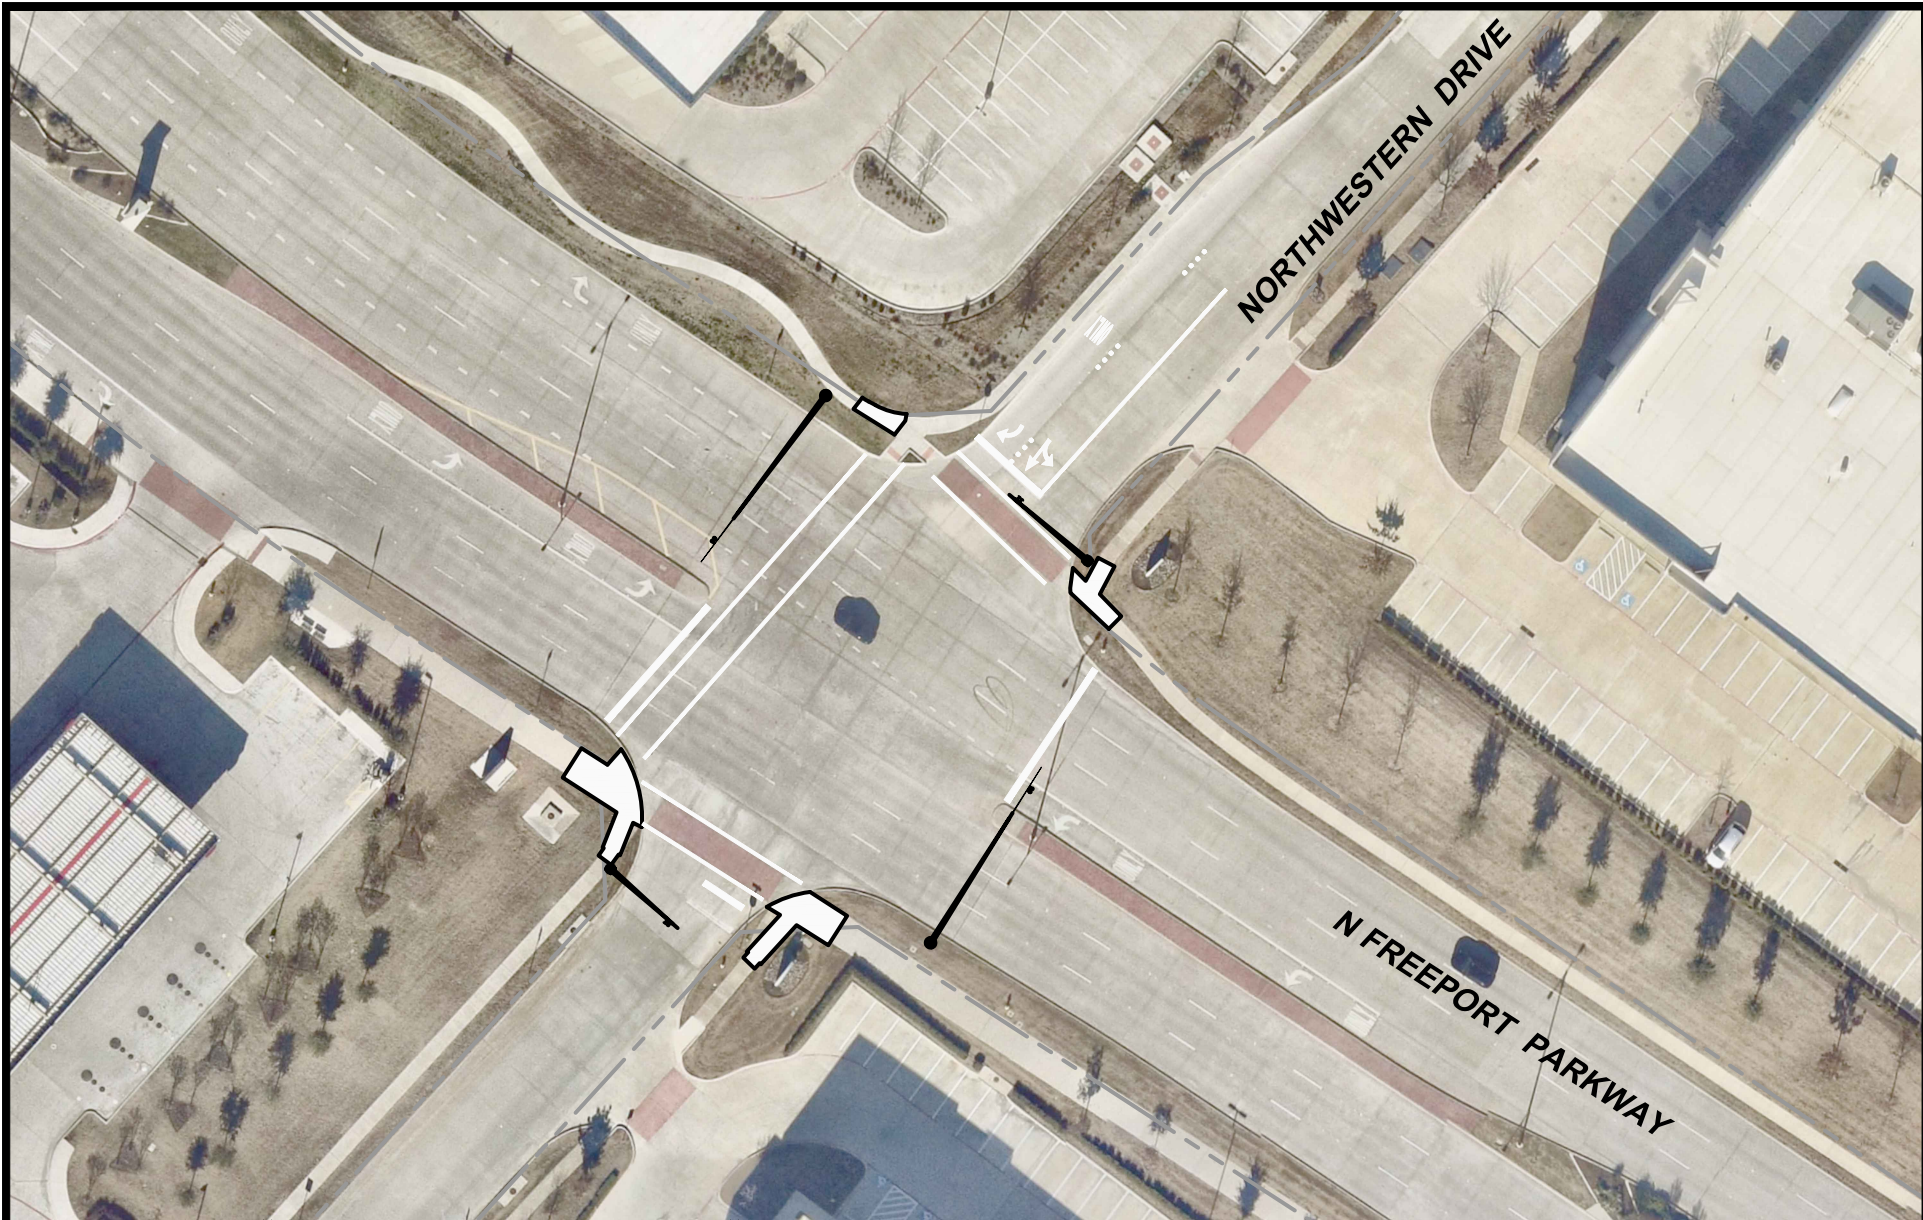





PROPOSED TRAFFIC SIGNAL POLE AND MAST ARM


PROPOSED PAVEMENT MARKINGS


PROPOSED ADA ROUTE IMPROV.

PROPOSED TRAFFIC SIGNAL, N FREEPORT PKWY AT NORTHWESTERN DR CITY OF COPPELL PROJECT TR22-01



Created on: 3 July 2024 by Scott Latta
 S:\CAD\In_Design\MISC EXHIBITS\dwg\EXHIBITS 2024.dwg\EXHIBITS 2024.dwg\TR22-01 SIGNAL

2/2
 Created in CIVIL3D