




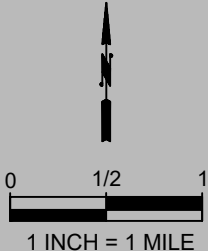

PROPOSED DRAINAGE IMPROVEMENTS WOODRIDGE CHANNEL CITY OF COPPELL PROJECT DR23-02

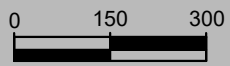

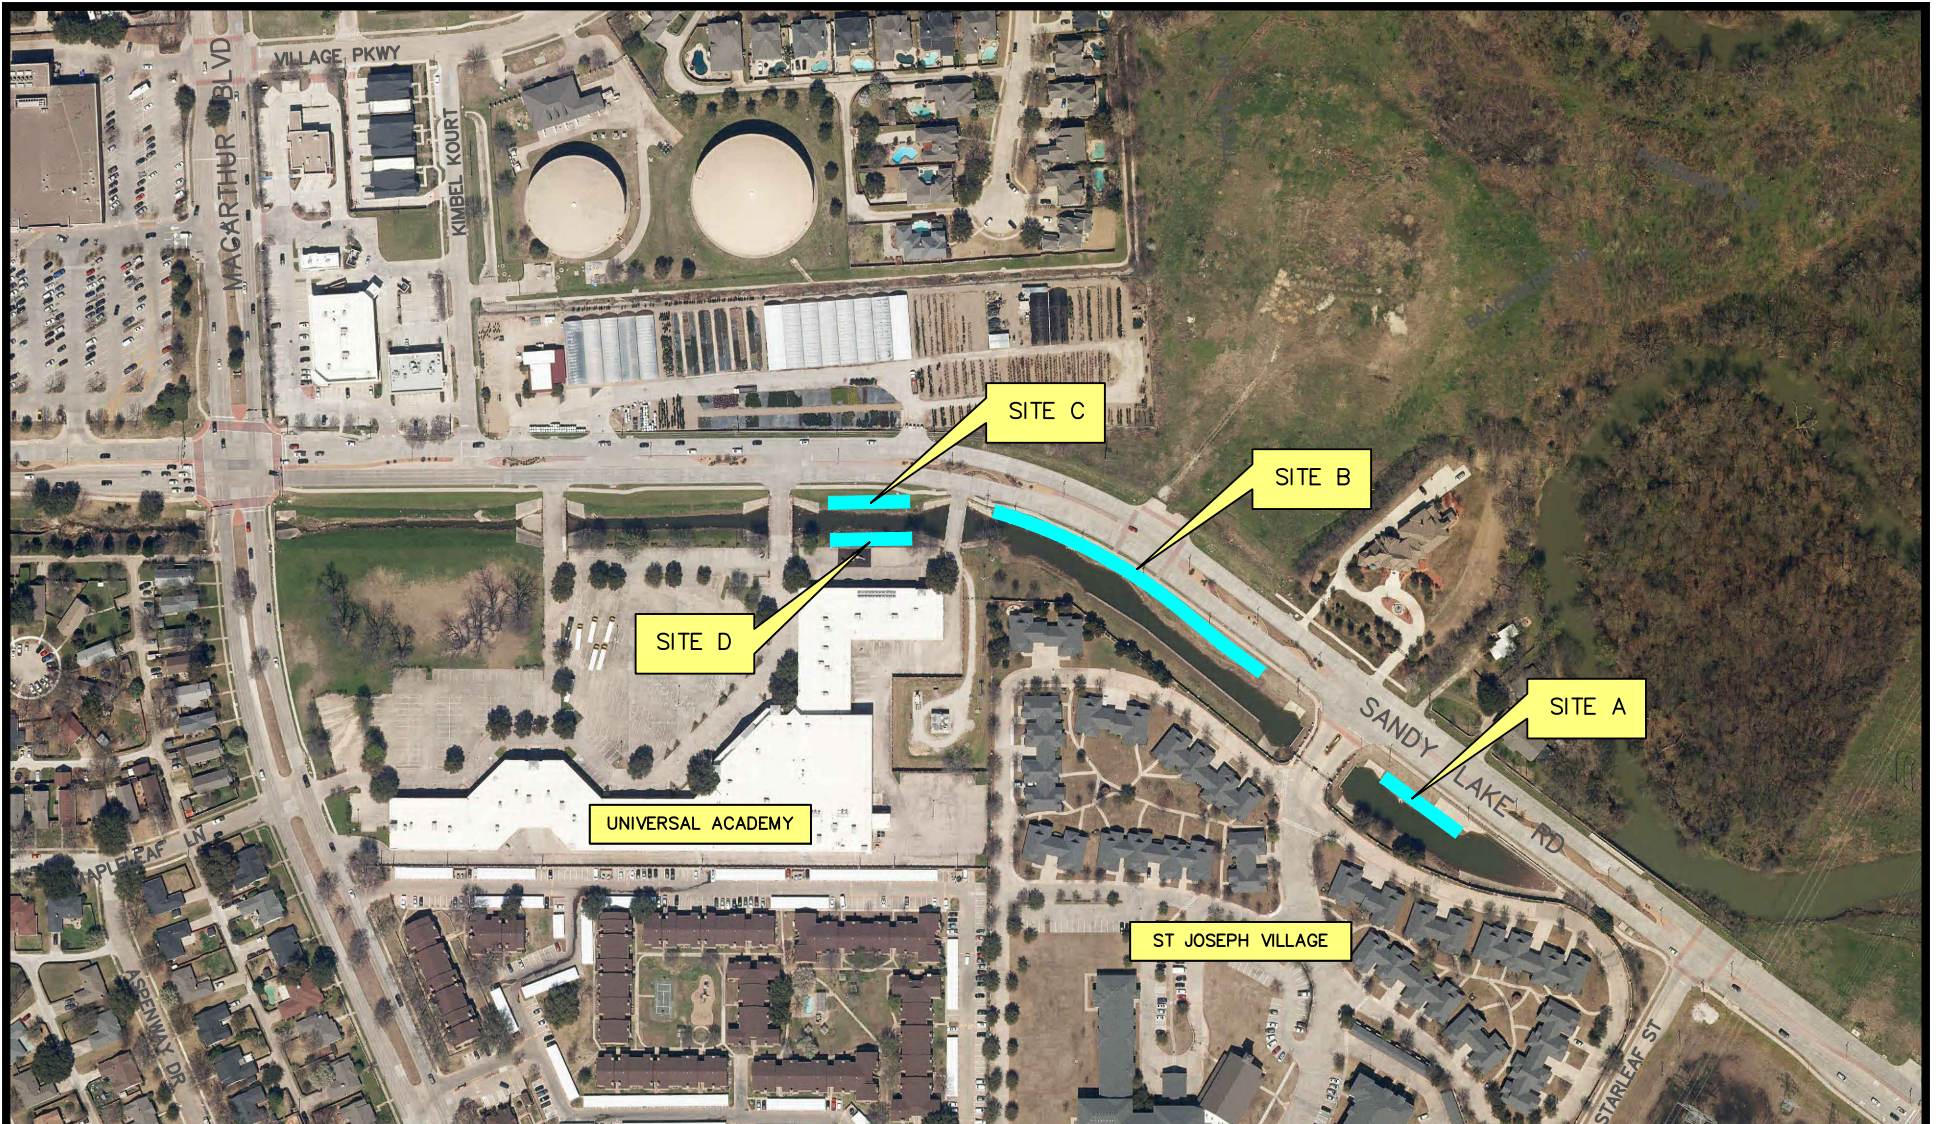

1 INCH = 300 FT.



**LIMIT OF
STABILIZATION**

PROPOSED DRAINAGE IMPROVEMENTS WOODRIDGE CHANNEL CITY OF COPPELL PROJECT DR23-02

