



BUILDING 02 - ELEVATION EAST 4
SCALE: 1/8" = 1'-0" P2

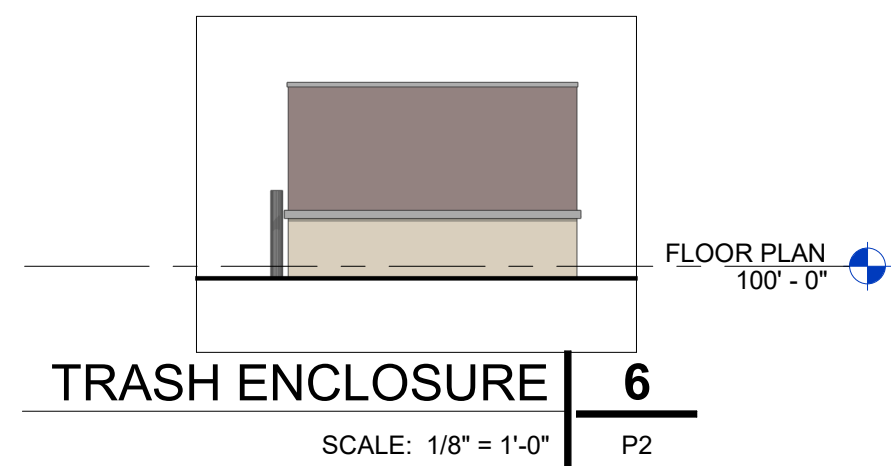


TRASH ENCLOSURE 6
SCALE: 1/8" = 1'-0" P2

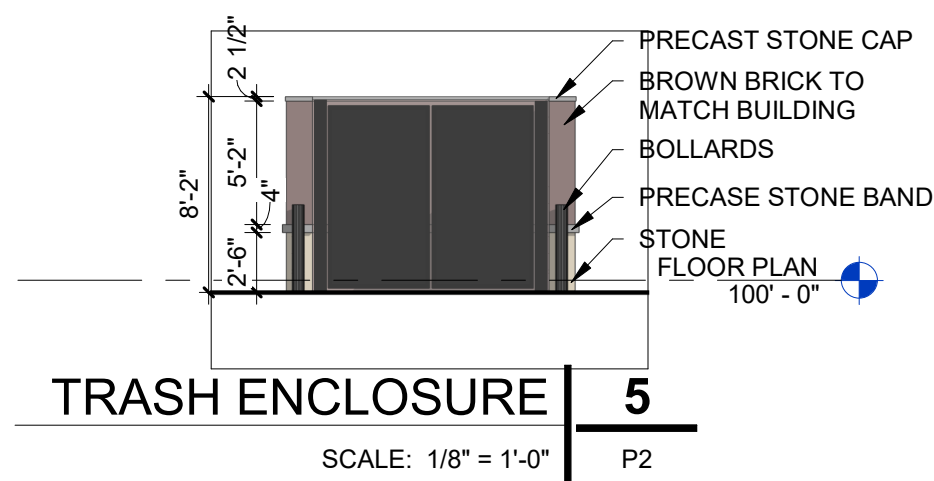

TRASH ENCLOSURE 5
SCALE: 1/8" = 1'-0" P2




BUILDING 02 - ELEVATION SOUTH 3
SCALE: 1/8" = 1'-0" P2

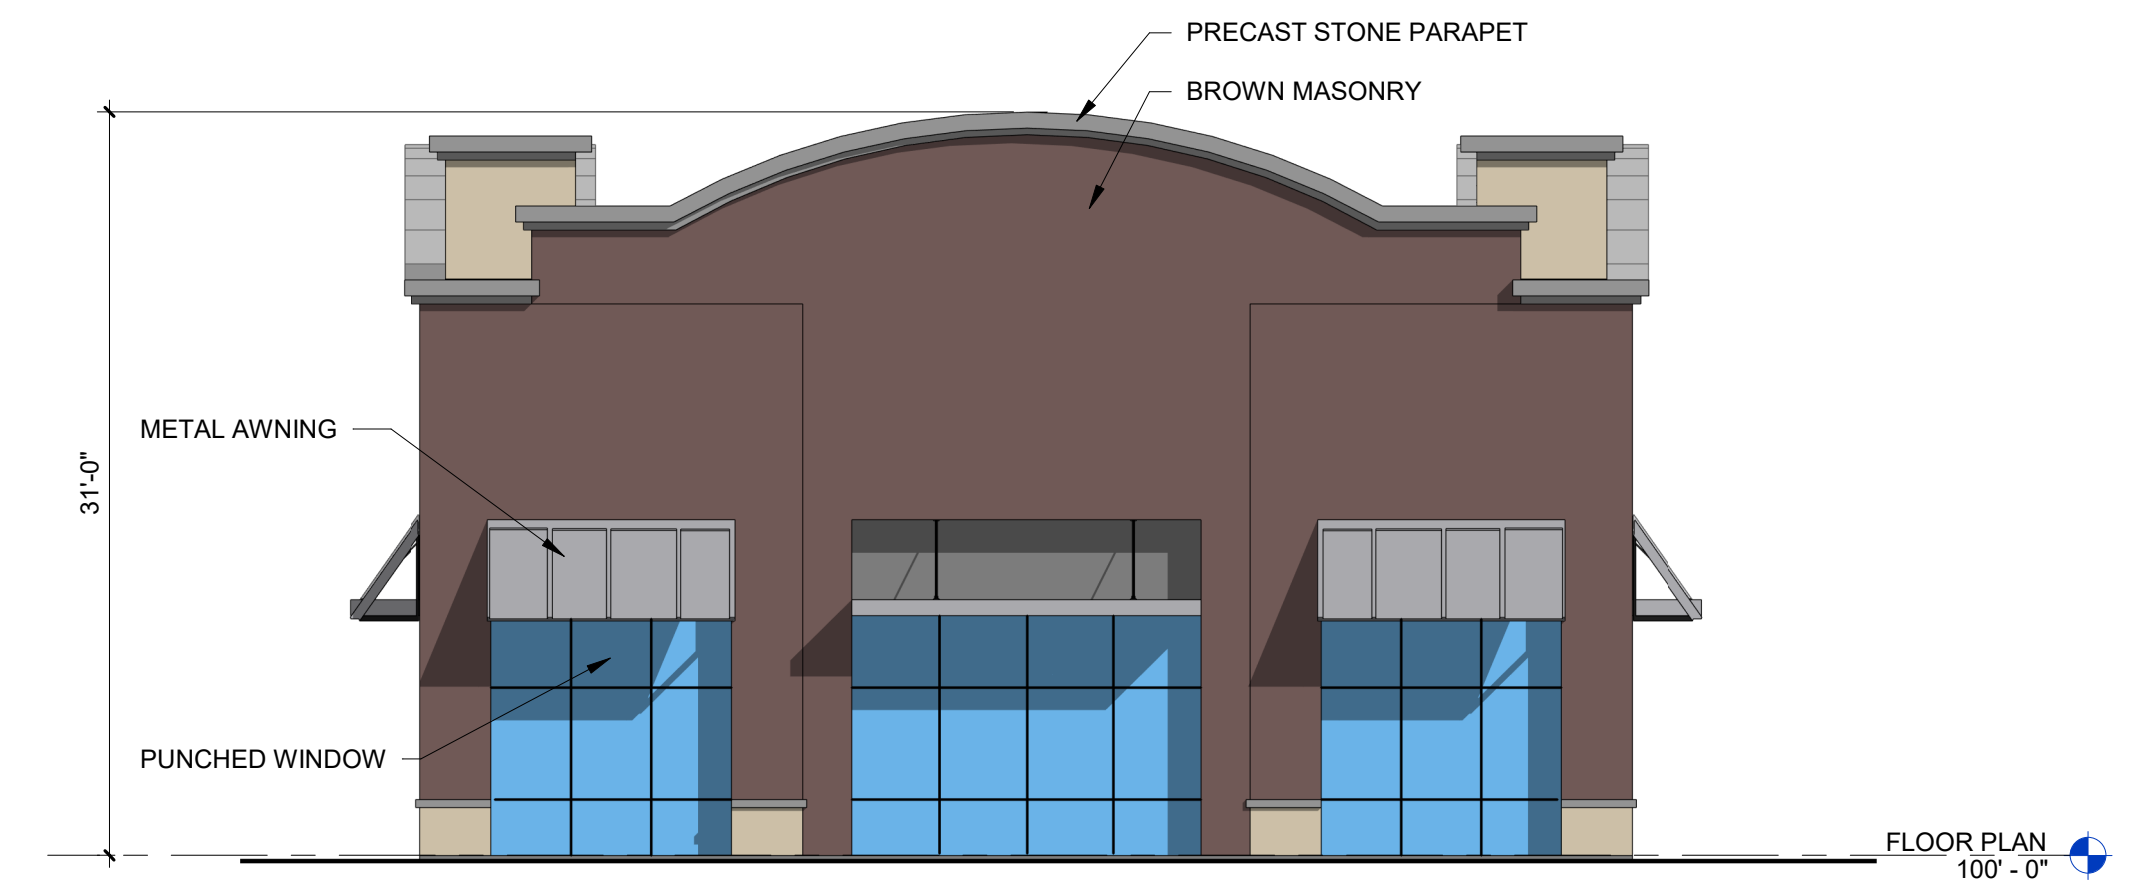

BUILDING 02 - ELEVATION NORTH 2
SCALE: 1/8" = 1'-0" P2

AREAS FOR BUILDING 02 NORTH AND SOUTH
TOTAL FACADE AREA: 1,415 SF
TOTAL MASONRY AREA: 928 SF
TOTAL GLAZING AREA: 487 SF
MASONRY COVERAGE: 66%
GLAZING COVERAGE: 34%

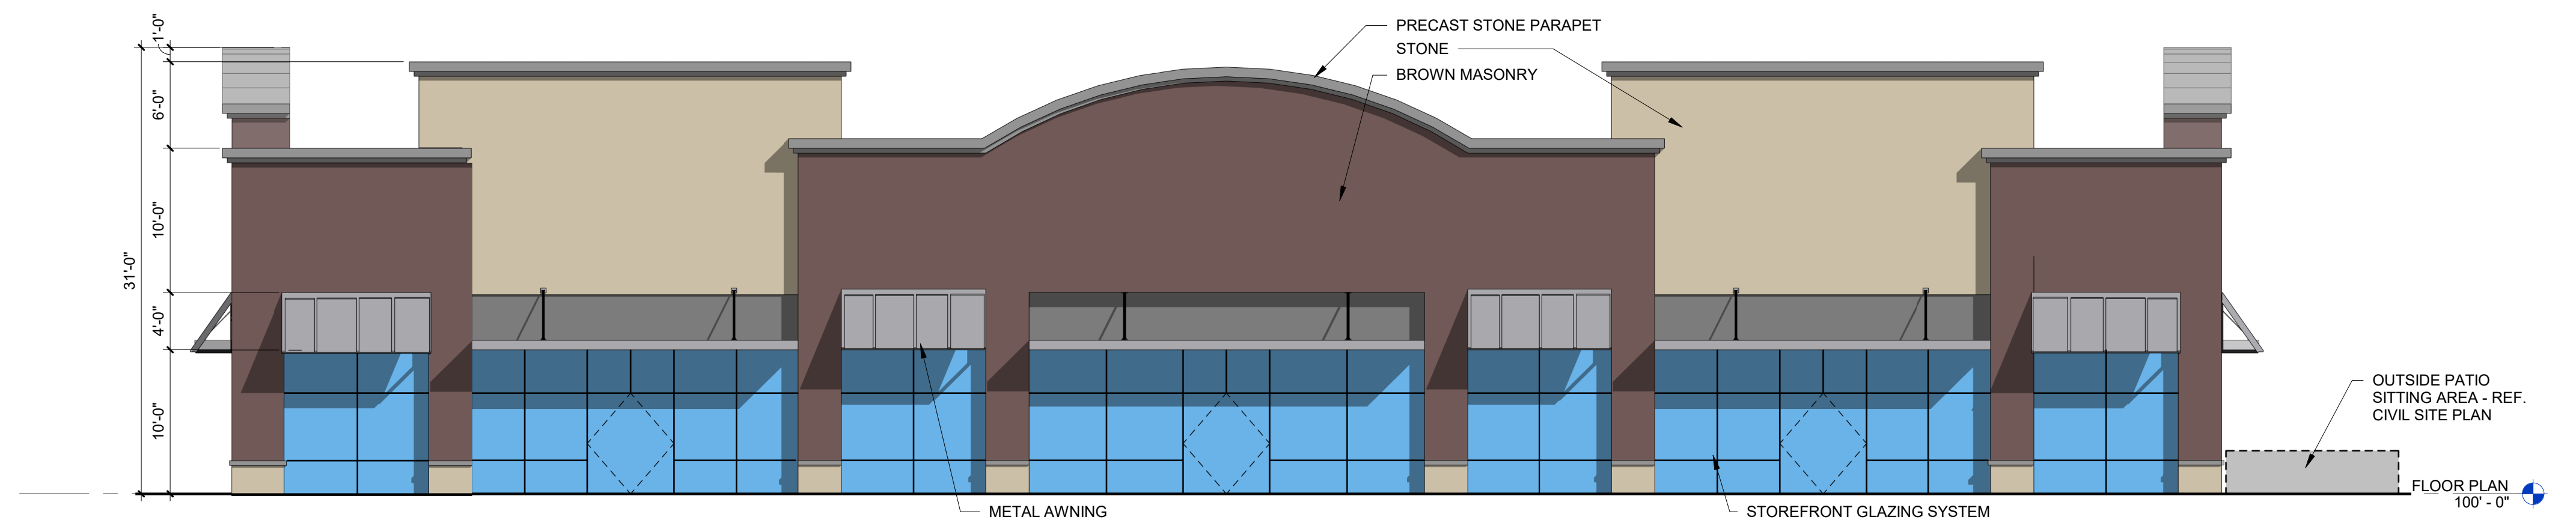

BUILDING 02 - ELEVATION WEST 1
SCALE: 1/8" = 1'-0" P2

AREAS FOR BUILDING 02 EAST AND WEST
TOTAL FACADE AREA: 3,815 SF
TOTAL MASONRY AREA: 2,213 SF
TOTAL GLAZING AREA: 1,602 SF
MASONRY COVERAGE: 58%
GLAZING COVERAGE: 42%