

PLANT LIST: ENTRY AREA

DESCRIPTION	BOTANICAL NAME	QTY.	SIZE
TREES-			
LIVE OAK	QUERCUS VIRGINICA	12	4-1/2" tall
LACINIAE PALM	DMISTY PAV. VITEX	15	4-1/2" tall
CRAPMYRTLE	LAGERSTROEMIA INDICA	2	3" tall
VITEX	VITEX AGNUS CASTUS	4	4-1/2" tall
RED CEDAR	JUNIPERUS VIRGINIANA	8	3" tall
MEXICAN PLUM	PRUNUS MEXICANA		4" pots
SHRUBS-			
KNOCKOUT ROSES	ROSA	40	3 gal.
CHIN FRINGE	LORABETALUM	60	3 gal.
ORNAMENTAL GRASSES-			
LOVE GRASS	ERAGROSTIS	150	1 gal.
MUHLER GRASS	MUHLENBERGIA	180	1 gal.
DWY MAIDEN GRASS	MISCANTHUS HAMILIN	280	1 gal.
WILDELOWERNATIVE GRASSES		4400 S.F.	
SEASONAL COLOR-			
ASSORTED VARIETIES			
LAWNS-			
BERMUDA GRASS			


ALL BLACKBERRY PLANTS ONE GAL., MAINTAINED BY DRIP IRRIGATION.

LANDSCAPE NOTES:

1. TOPDRESS ALL PLANT BEDS AND TREE SAUCERS WITH HARDWOOD MULCH 2" DEEP.
2. ALL PLANT BEDS SHALL BE PREPARED PRIOR TO PLANTING. TREAT BED AREAS WITH ROUNDUP. APPLICATION, FINE GRADE, REMOVING UNDESIRABLE WEEDS, AND 4" OF COMPOSTED PLANT MIX, PLANT FOOD, AND ROTTIL 87DEEP.
3. SEPARATE ALL LANDSCAPE BEDS FROM LAWN AREAS WITH TRENCH EDGING.
4. THE LANDSCAPE CONTRACTOR SHALL BE RESPONSIBLE FOR REGULAR MAINTENANCE OF ALL PLANTINGS, UNTIL FINAL ACCEPTANCE OF PROJECT BY OWNER WHO WILL THEN BE RESPONSIBLE FOR STANDARD MAINTENANCE.
5. PROVIDE ONE YEAR WARRANTY ON TREES, SHRUBS, ORNAMENTAL GRASSES AND ASSORTED VARIETIES. PROVIDE CONTRACTOR'S CONTROL EXTREME WEATHER CONDITIONS, ETC.
6. ALL LANDSCAPE AREAS SHALL BE FULLY IRRIGATED BY AN AUTOMATIC SPRINKLER SYSTEM WITH RAIN AND FREEZE SENSOR INSTALLED.

LANDSCAPE PLAN

SCALE 1" = 20'

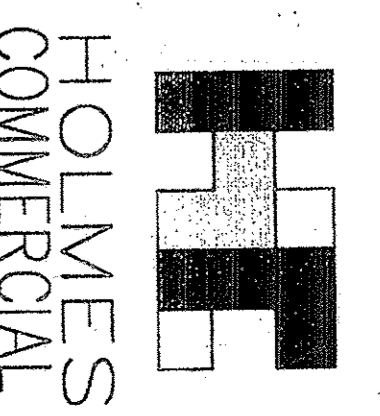

HOLMES COMMERCIAL
 2629 DICKERSON PKWY
 SUITE 110
 CARROLLTON, TX 75007
 972.242.1770 TEL.
 972.242-2931 FAX



Keneth A. Frougione
 Landscape Architect
 No. 71412


BLACKBERRY FARM
 SANDY LAKE ROAD
 COPPELL, TEXAS

RAF LANDSCAPE ARCHITECTS
 1205 Valley Ridge Dr., Keller TX, 76248
 Phone/Fax Metro 817-379-4011 Mobil 817-903-3331

SHEET NUMBER


L-1

PROJECT NUMBER
 000000

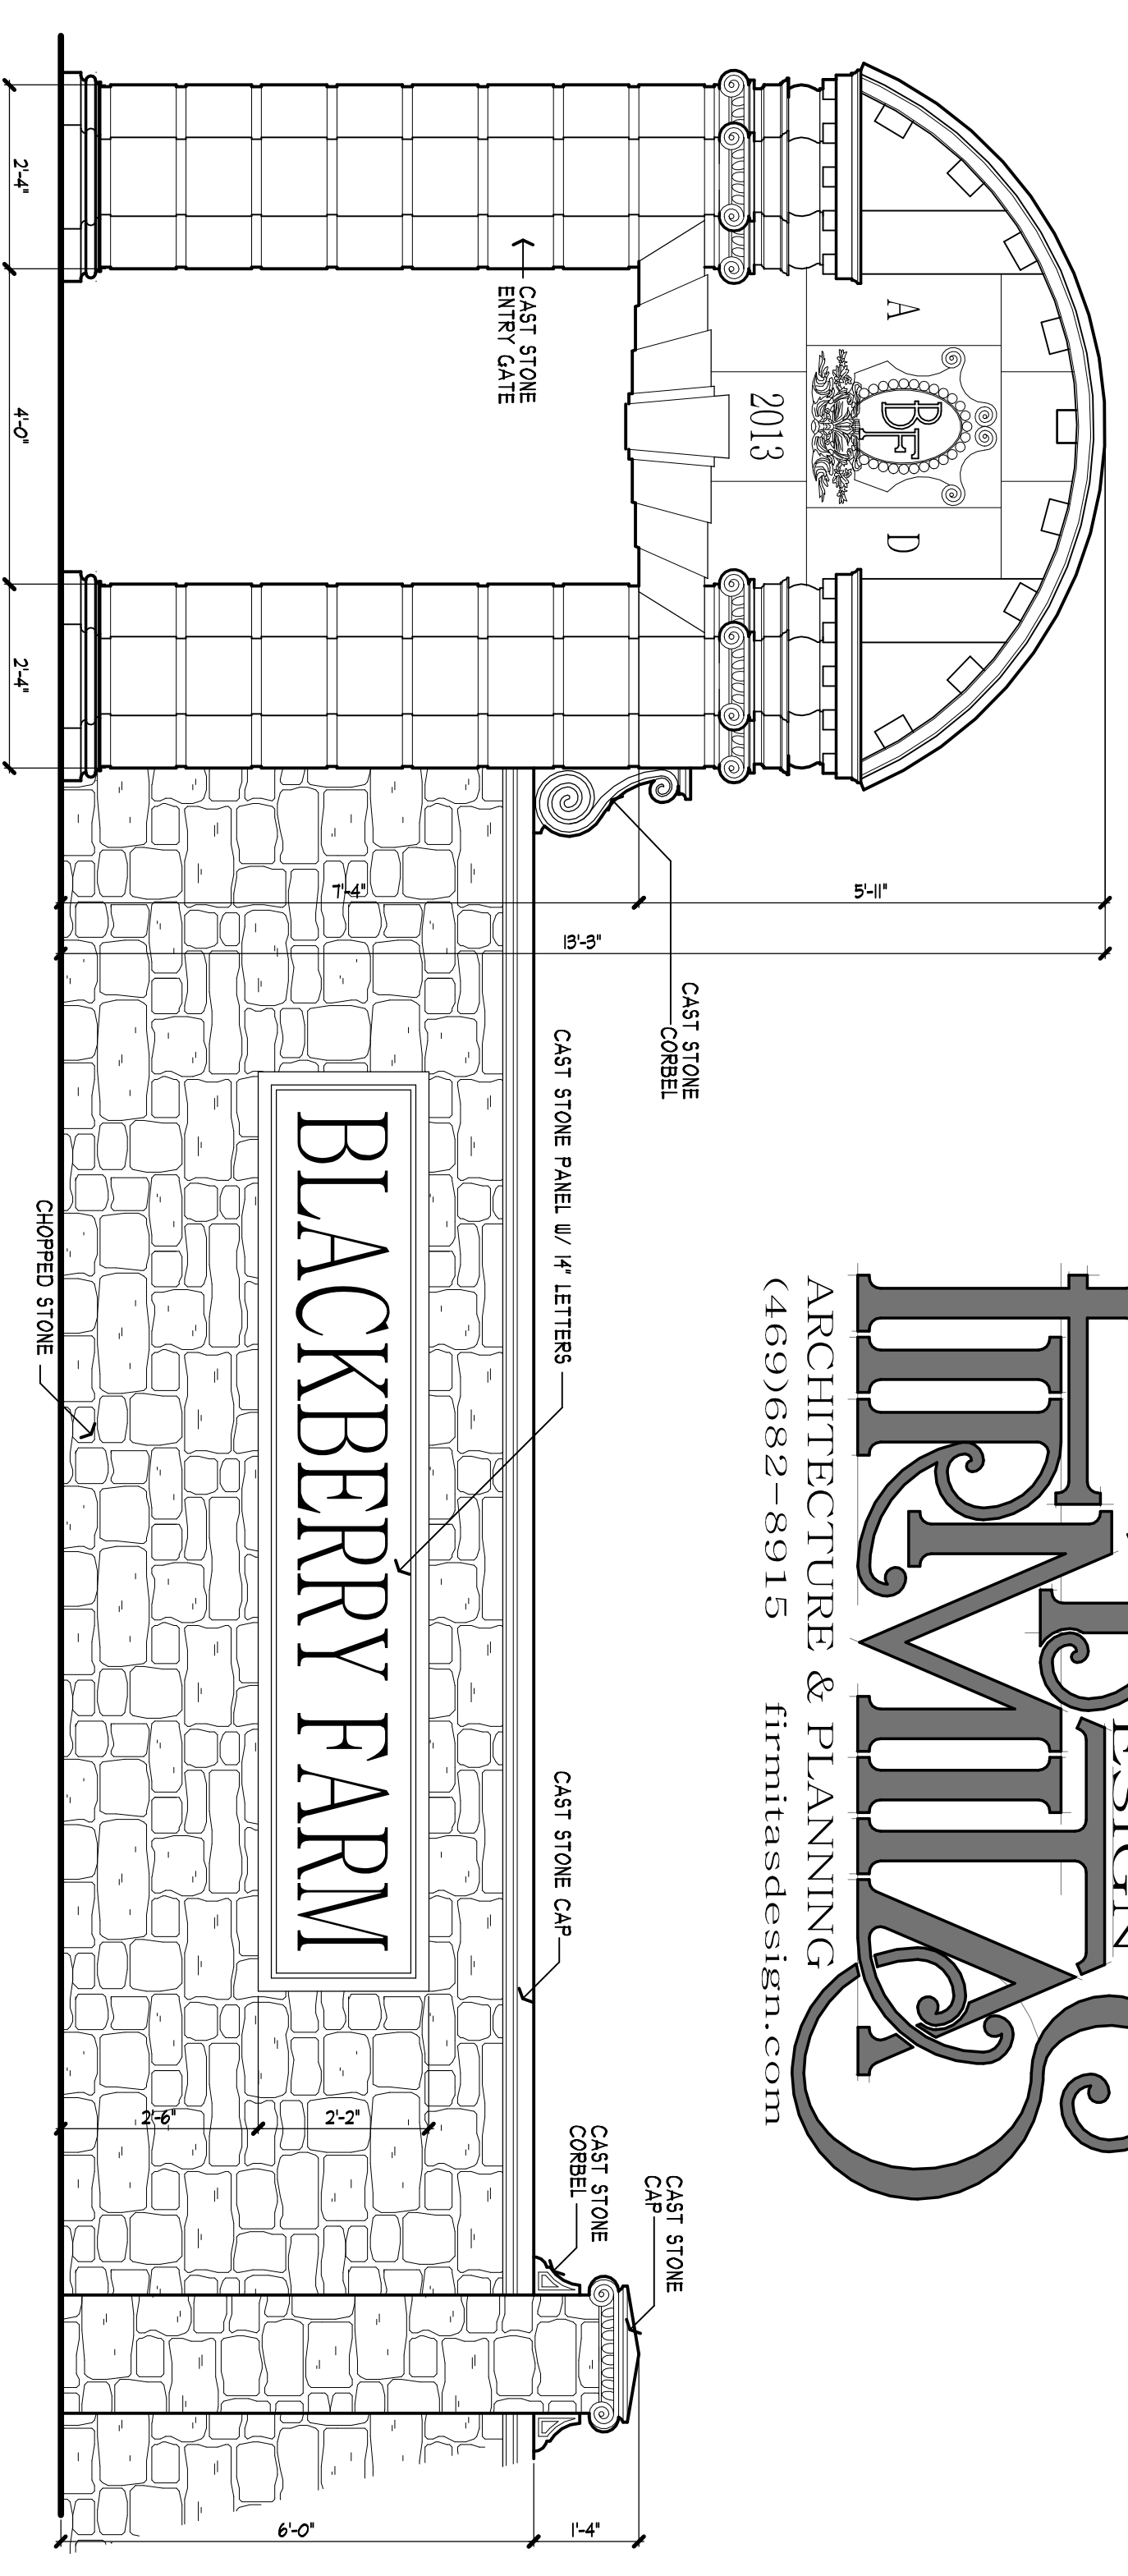


BLACKBERRY FARM EAST ENTRY GATE

1/2" = 1'-0"

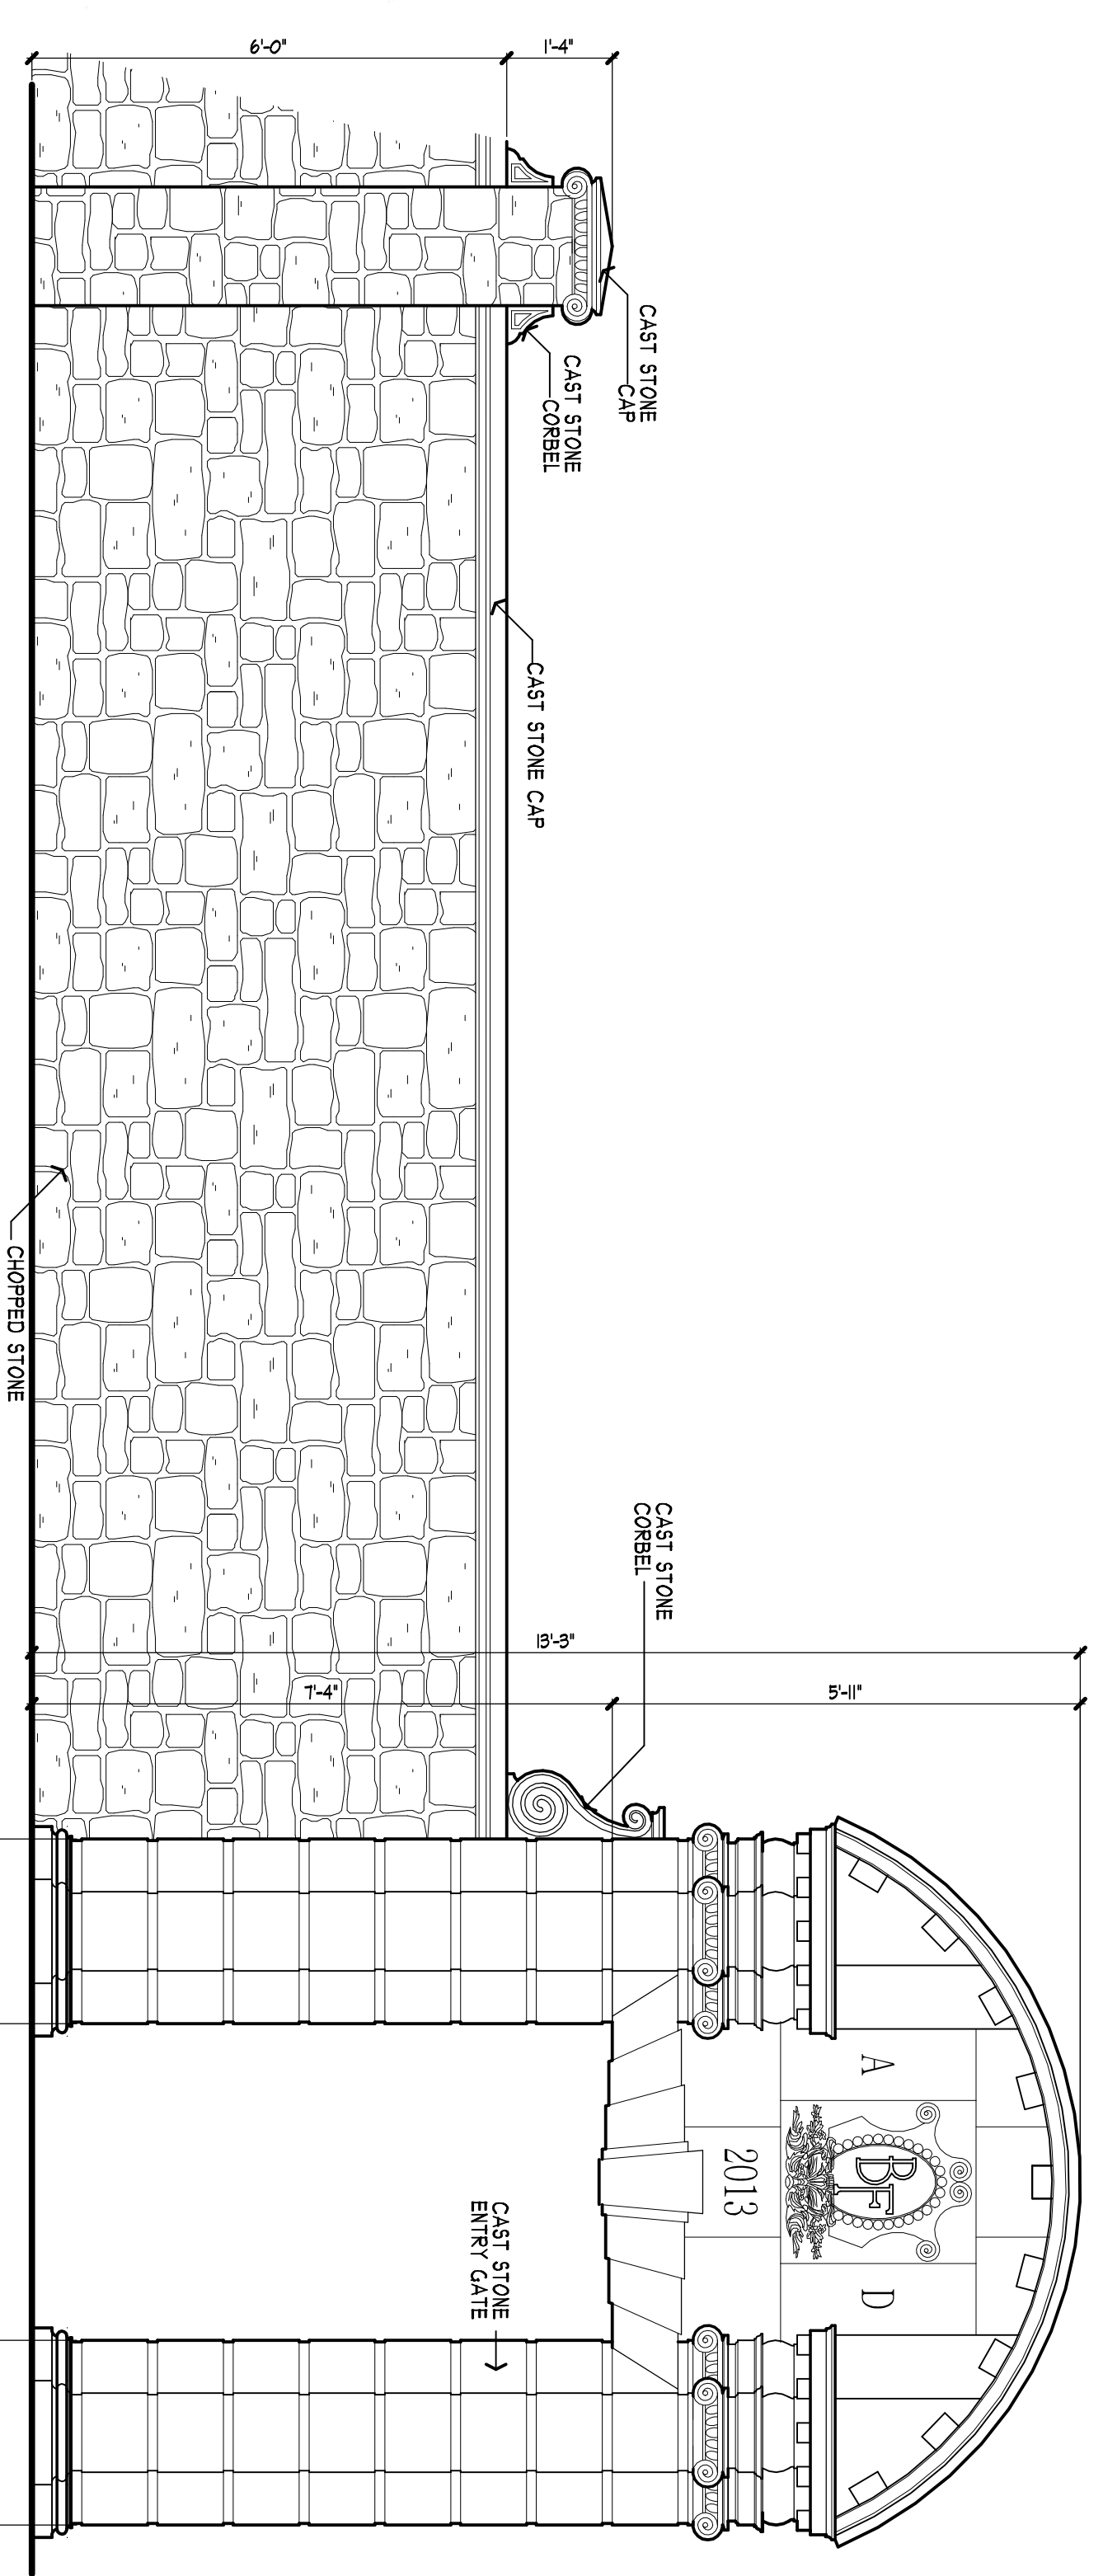

BLACKBERRY FARM WEST ENTRY GATE

1/2" = 1'-0"

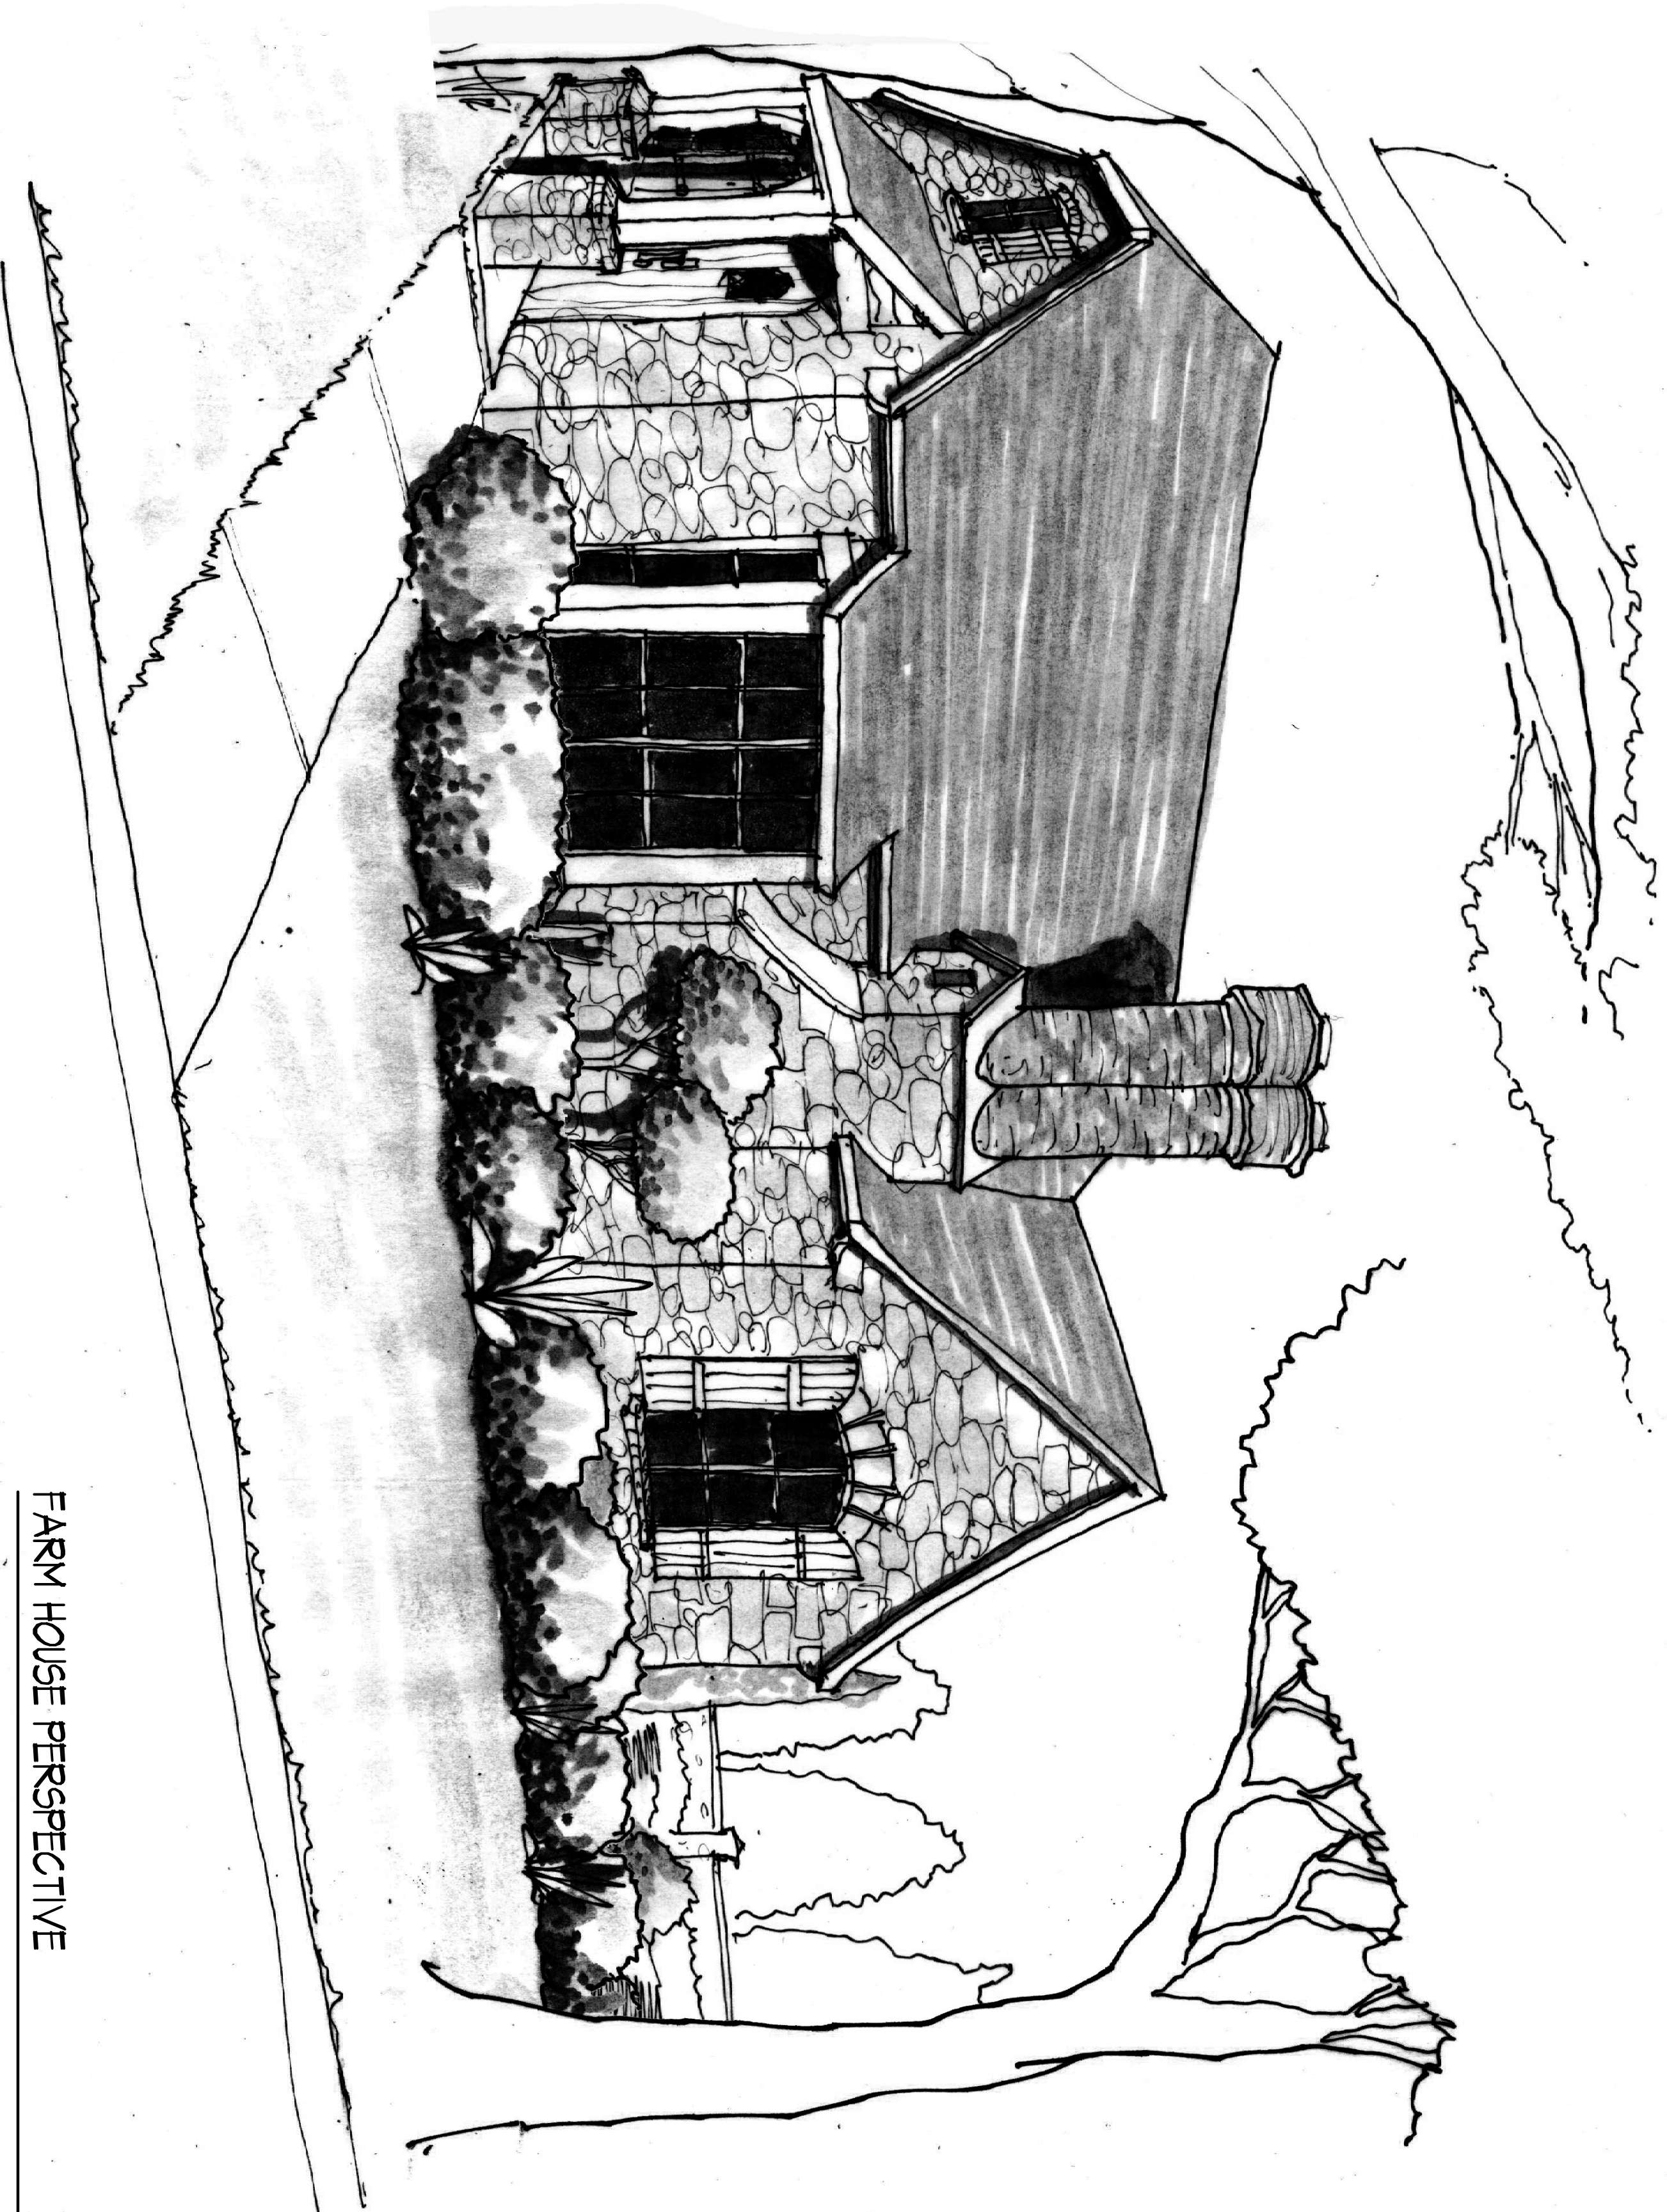

FARM HOUSE PERSPECTIVE

NOT TO SCALE