



BUILDING 01 - ELEVATION \_ EAST | 4  
SCALE: 1/8" = 1'-0" | P1

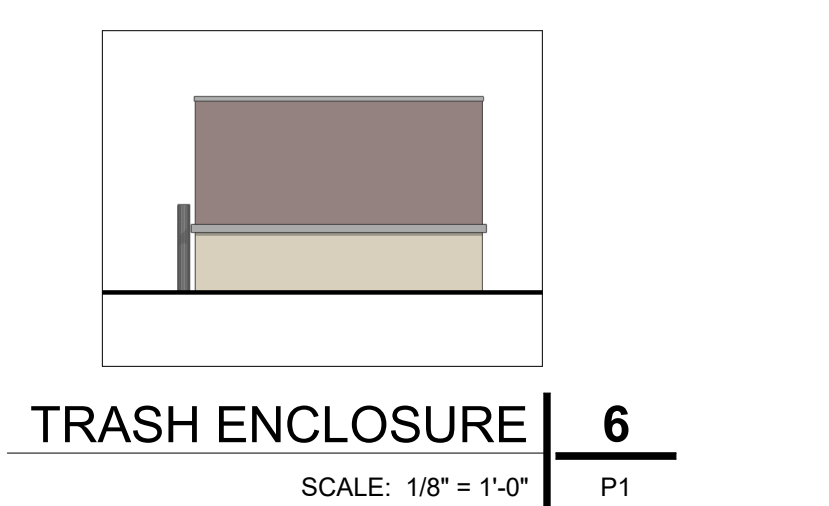


TRASH ENCLOSURE | 6  
SCALE: 1/8" = 1'-0" | P1

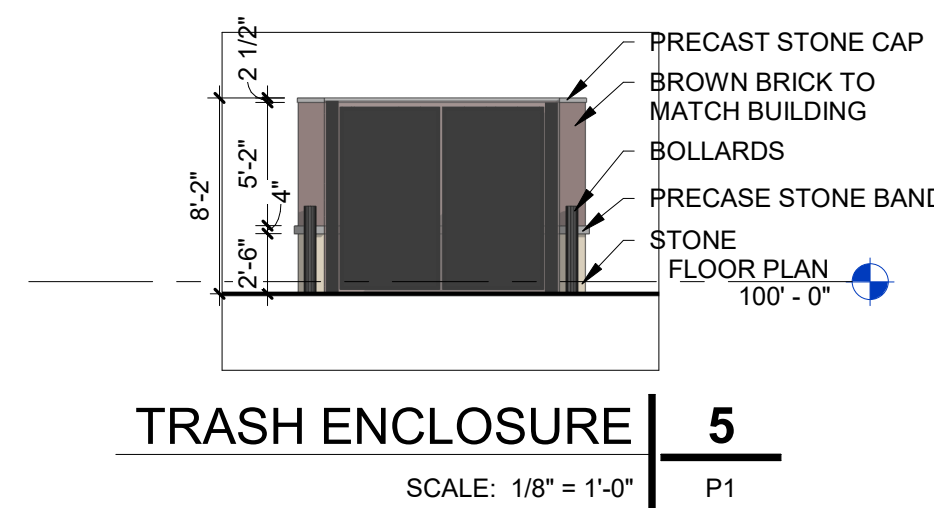

TRASH ENCLOSURE | 5  
SCALE: 1/8" = 1'-0" | P1




BUILDING 01 - ELEVATION \_ SOUTH | 3  
SCALE: 1/8" = 1'-0" | P1

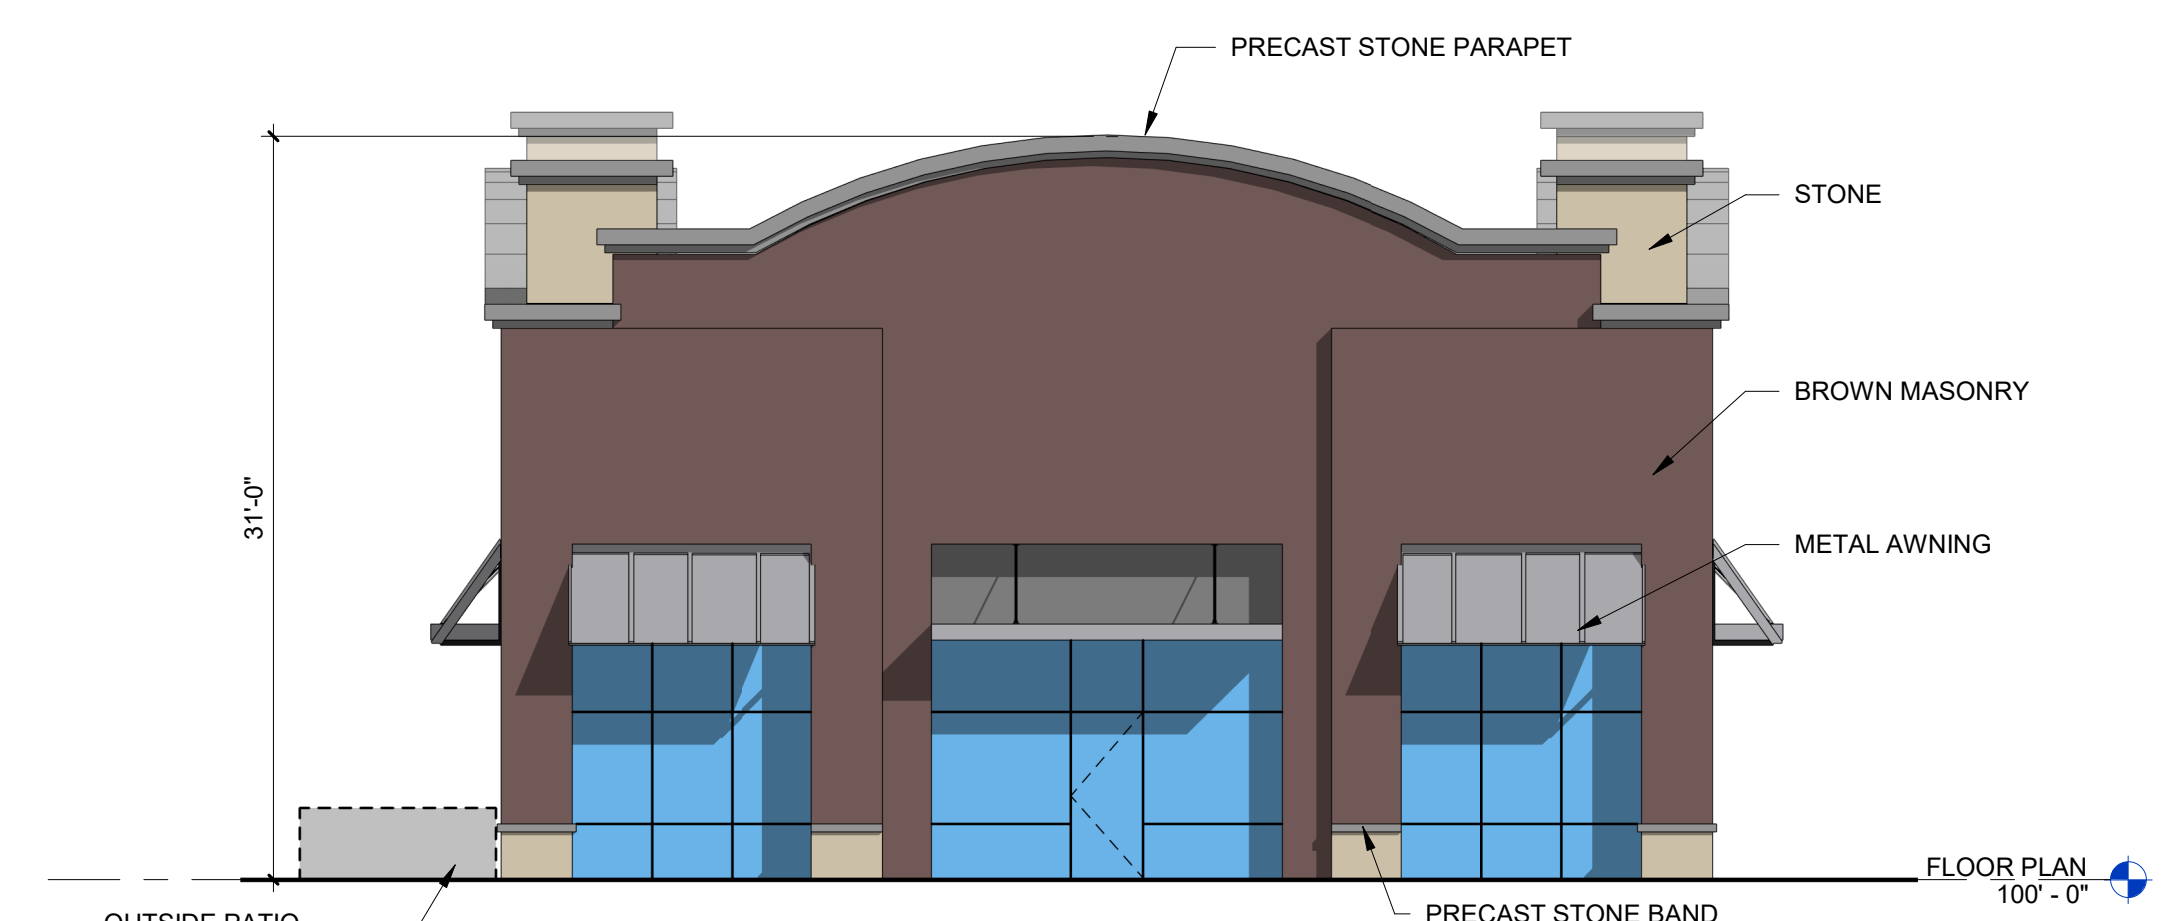


BUILDING 01 - ELEVATION \_ NORTH | 2  
SCALE: 1/8" = 1'-0" | P1

AREAS FOR BUILDING 01 NORTH AND SOUTH  
TOTAL FACADE AREA: 1,415 SF  
TOTAL MASONRY AREA: 928 SF  
TOTAL GLAZING AREA: 487 SF  
MASONRY COVERAGE: 66%  
GLAZING COVERAGE: 34%

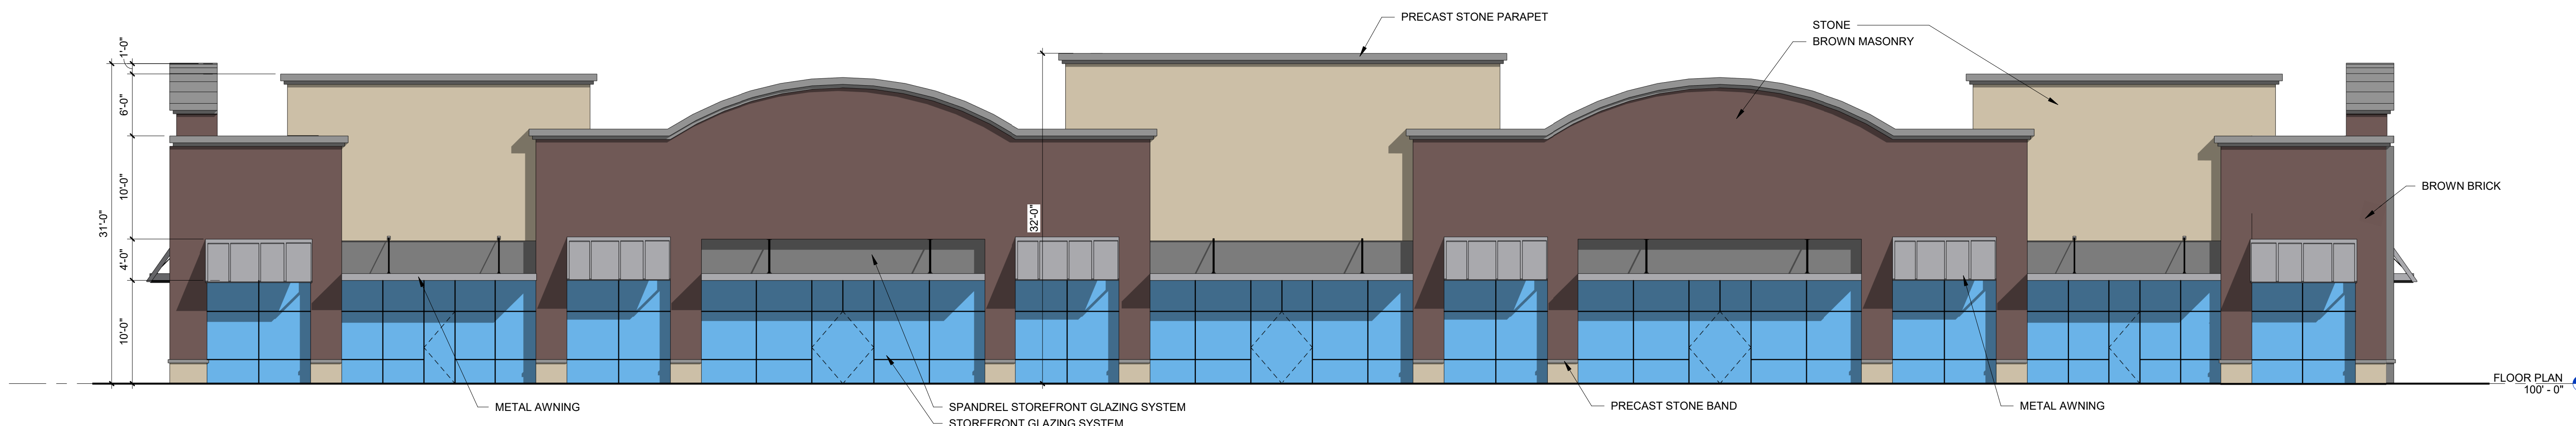


BUILDING 01 - ELEVATION \_ WEST | 1  
SCALE: 1/8" = 1'-0" | P1


AREAS FOR BUILDING 01 WEST AND EAST  
TOTAL FACADE AREA: 6,089 SF  
TOTAL MASONRY AREA: 3,598 SF  
TOTAL GLAZING AREA: 2,491 SF  
MASONRY COVERAGE: 59%  
GLAZING COVERAGE: 41%

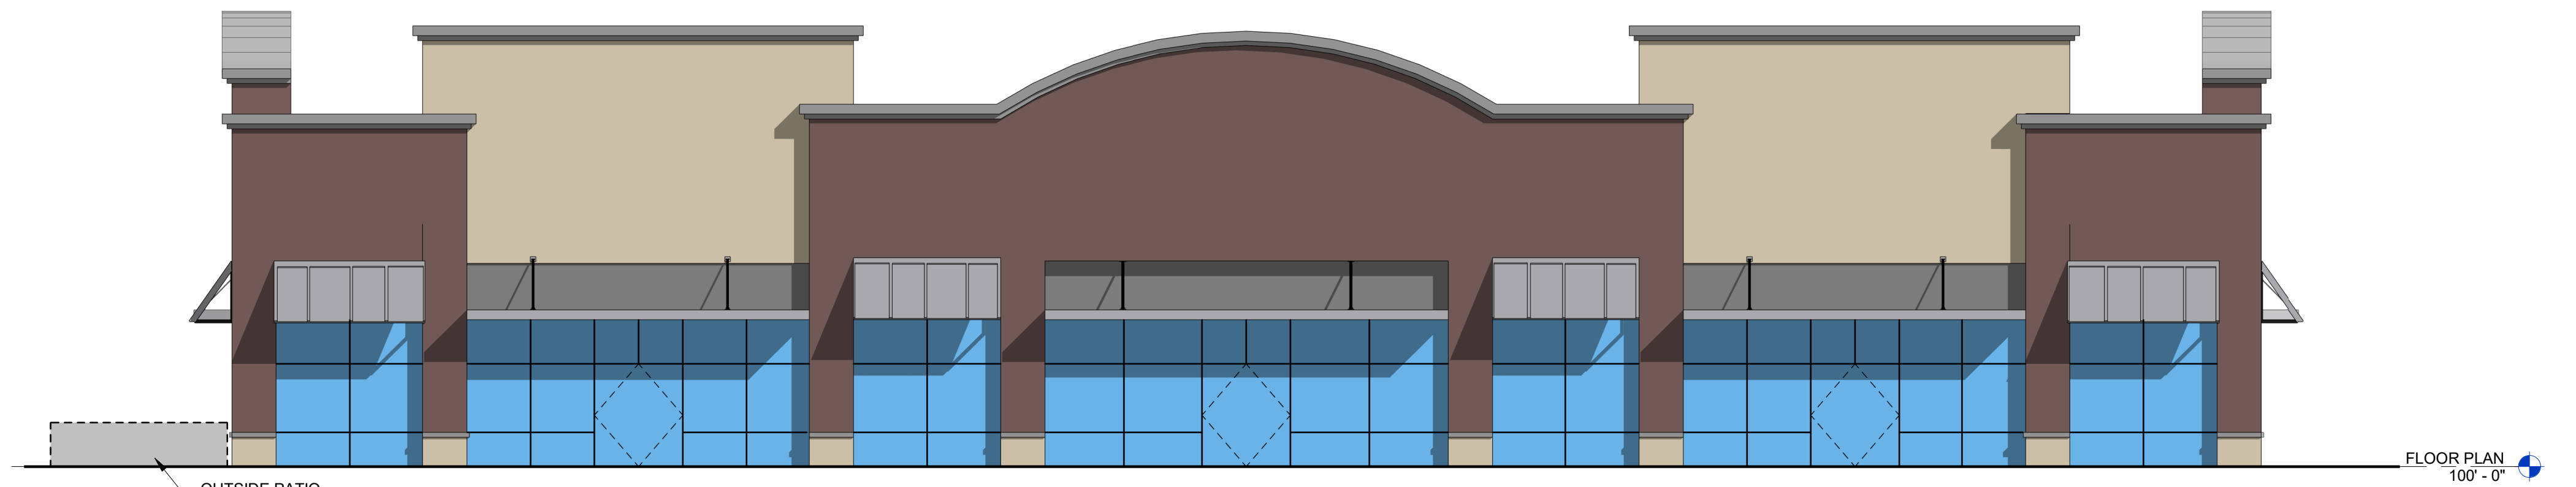

BUILDING 02 - ELEVATION EAST 4  
SCALE: 1/8" = 1'-0" P2

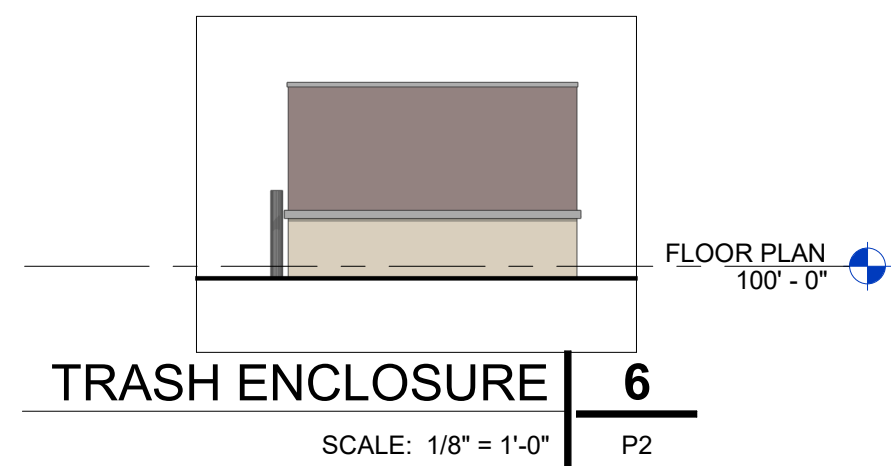


TRASH ENCLOSURE 6  
SCALE: 1/8" = 1'-0" P2

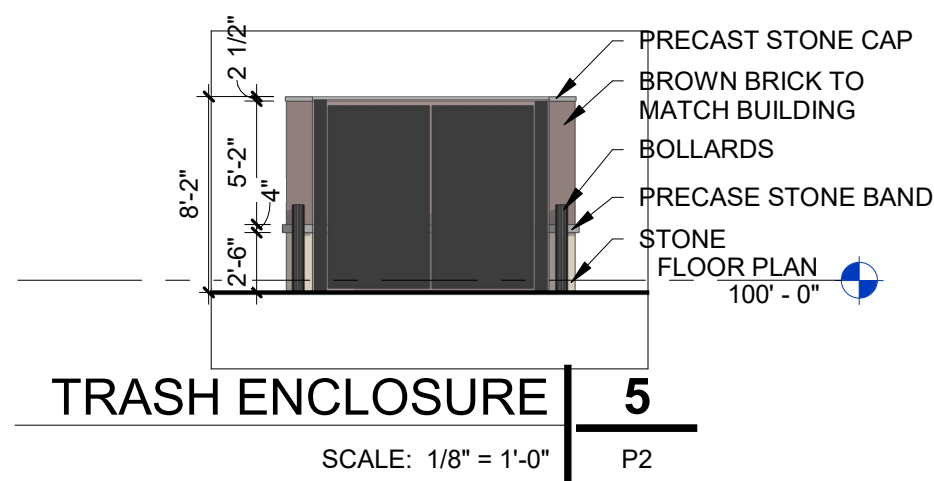

TRASH ENCLOSURE 5  
SCALE: 1/8" = 1'-0" P2




BUILDING 02 - ELEVATION SOUTH 3  
SCALE: 1/8" = 1'-0" P2

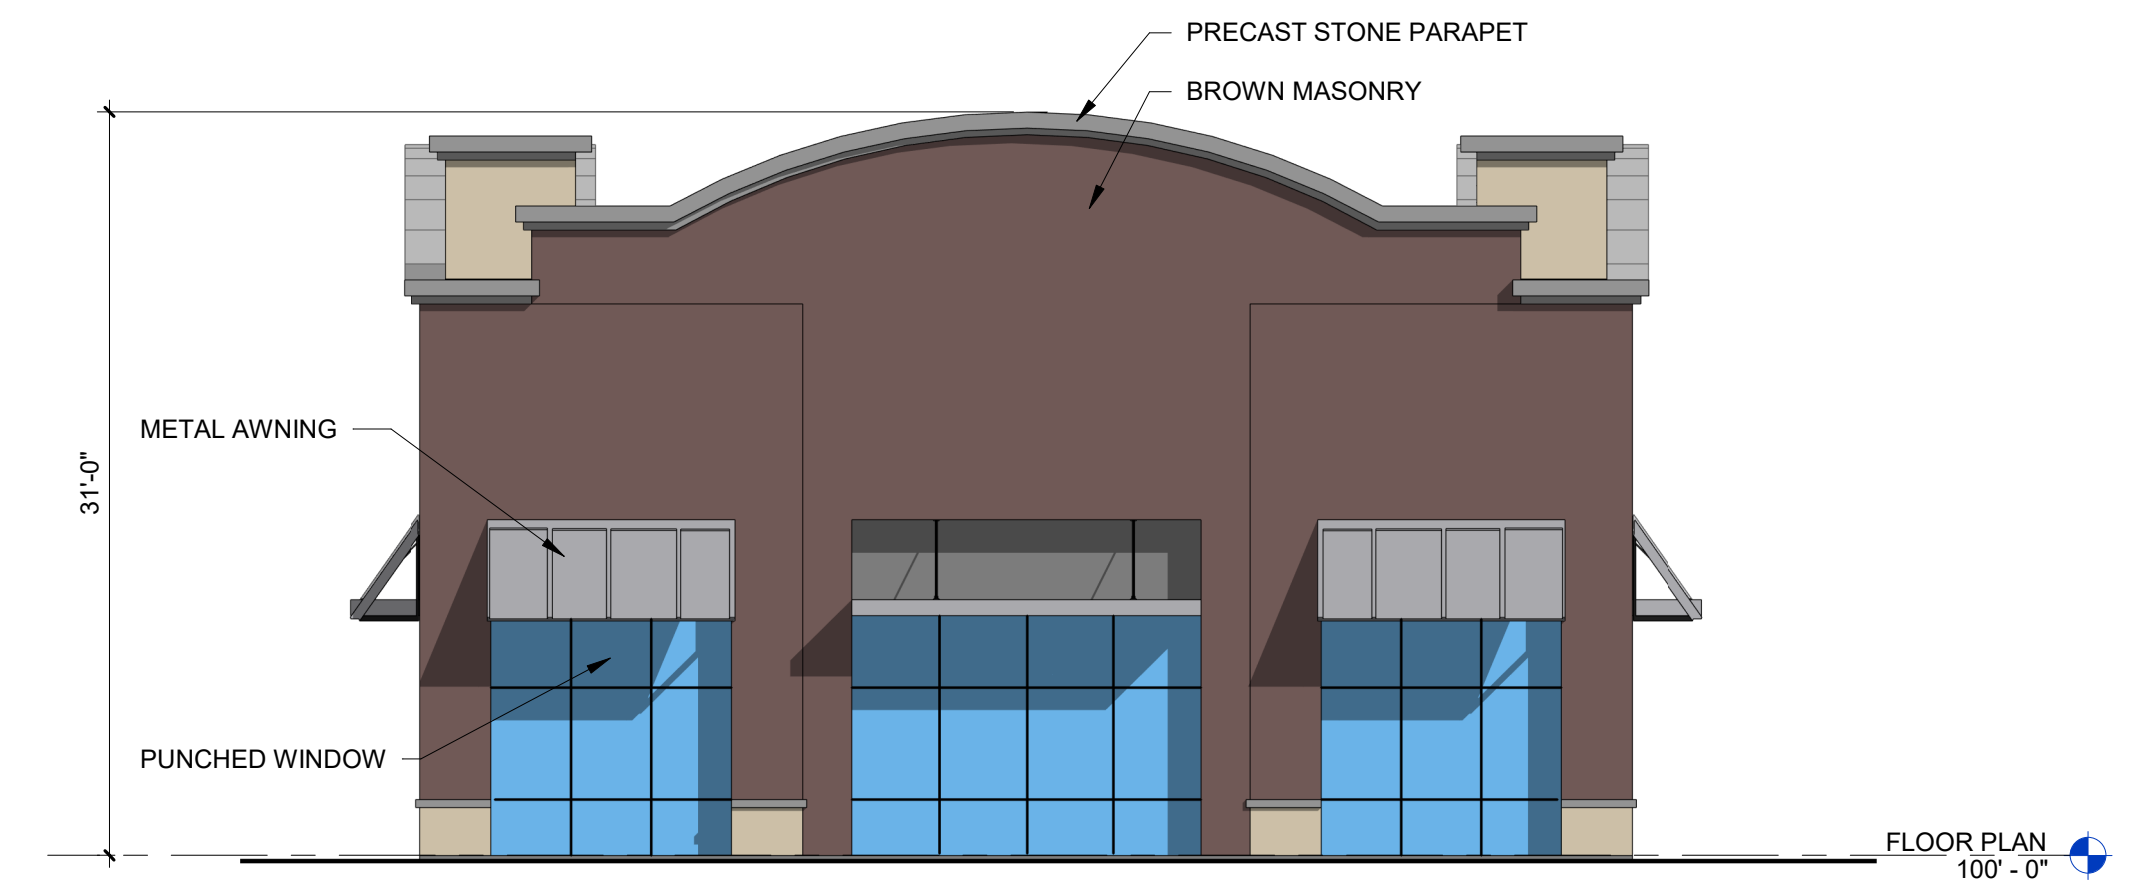

BUILDING 02 - ELEVATION NORTH 2  
SCALE: 1/8" = 1'-0" P2

AREAS FOR BUILDING 02 NORTH AND SOUTH  
TOTAL FACADE AREA: 1,415 SF  
TOTAL MASONRY AREA: 928 SF  
TOTAL GLAZING AREA: 487 SF  
MASONRY COVERAGE: 66%  
GLAZING COVERAGE: 34%

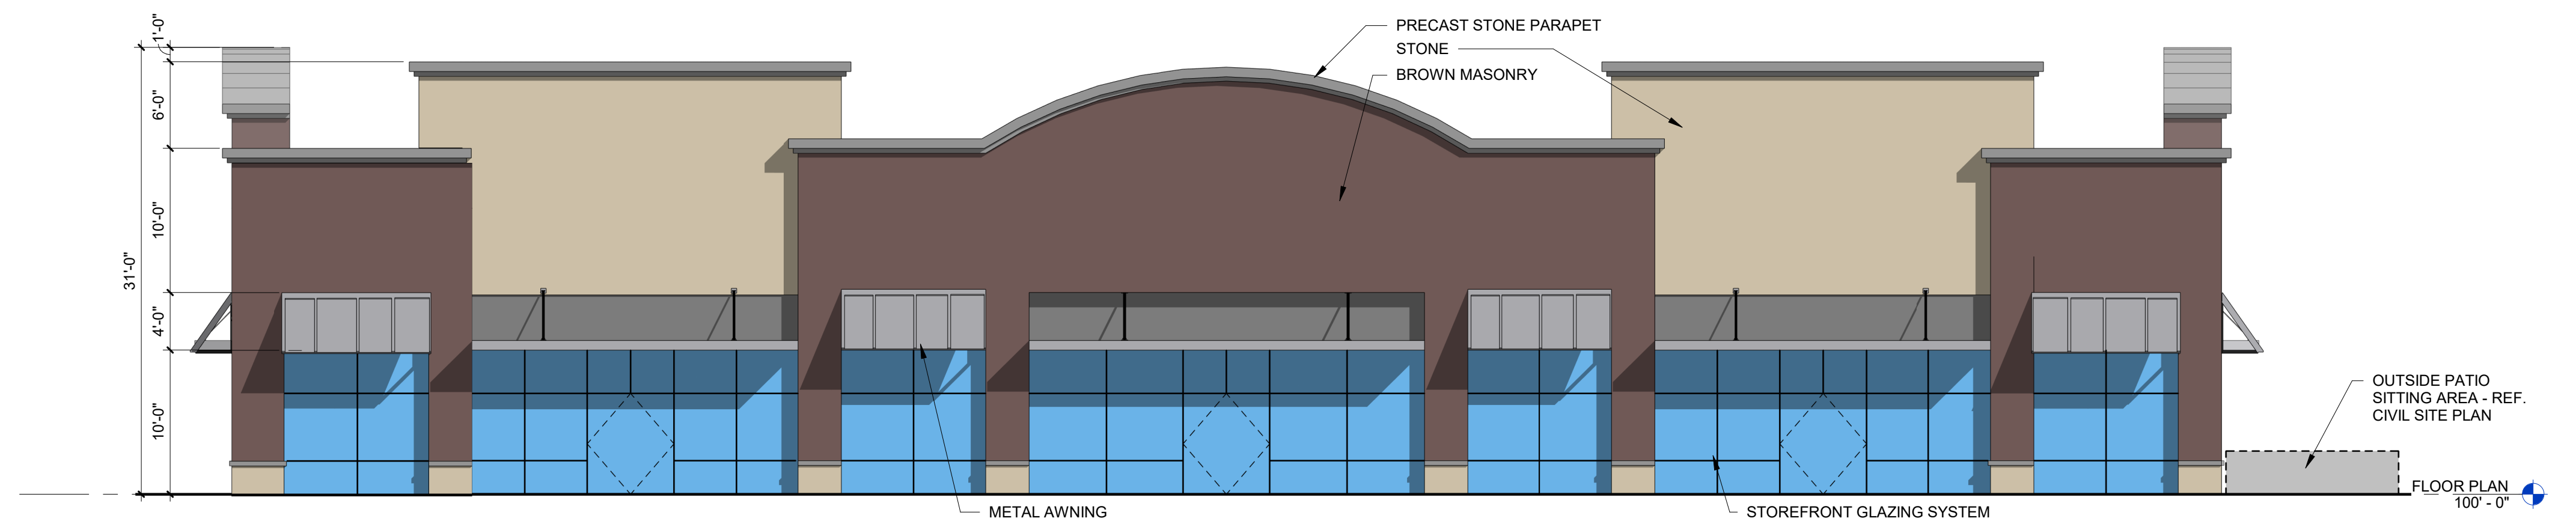

BUILDING 02 - ELEVATION WEST 1  
SCALE: 1/8" = 1'-0" P2

AREAS FOR BUILDING 02 EAST AND WEST  
TOTAL FACADE AREA: 3,815 SF  
TOTAL MASONRY AREA: 2,213 SF  
TOTAL GLAZING AREA: 1,602 SF  
MASONRY COVERAGE: 58%  
GLAZING COVERAGE: 42%