

NOTES, EASEMENTS AND BUILDING LINES ARE BY RECORDED PLAT UNLESS OTHERWISE NOTED.

NOTE: According to the F.I.R.M. No. 48113C0155K, this property does not lie in Zone X and DOES NOT lie within the 100 year flood zone.

This survey is made in conjunction with the information provided by Allegiance Title. Use of this survey by any other parties and/or for other purposes shall be at user's own risk and any loss resulting from other use shall not be the responsibility of the undersigned. This is to certify that I have on this date made a careful and accurate survey on the ground of the subject property. The plat hereon is a correct and accurate representation of the property lines and dimensions as indicated; location and type of buildings are as shown; and EXCEPT AS SHOWN, there are no visible and apparent encroachments or protrusions on the ground.

Accepted by: _____
Purchaser

Date: _____
Purchaser

Drawn By: CRC

Scale: 1" = 30'

Date: 01/05/17

GF NO.:
1667004-ALCP

Job No. 1700100




776 Crestview Ct Parking lot

From: shahid aziz (shahc21@yahoo.com)

To: shahc21@yahoo.com

Date: Tuesday, July 25, 2023 at 11:55 AM CDT

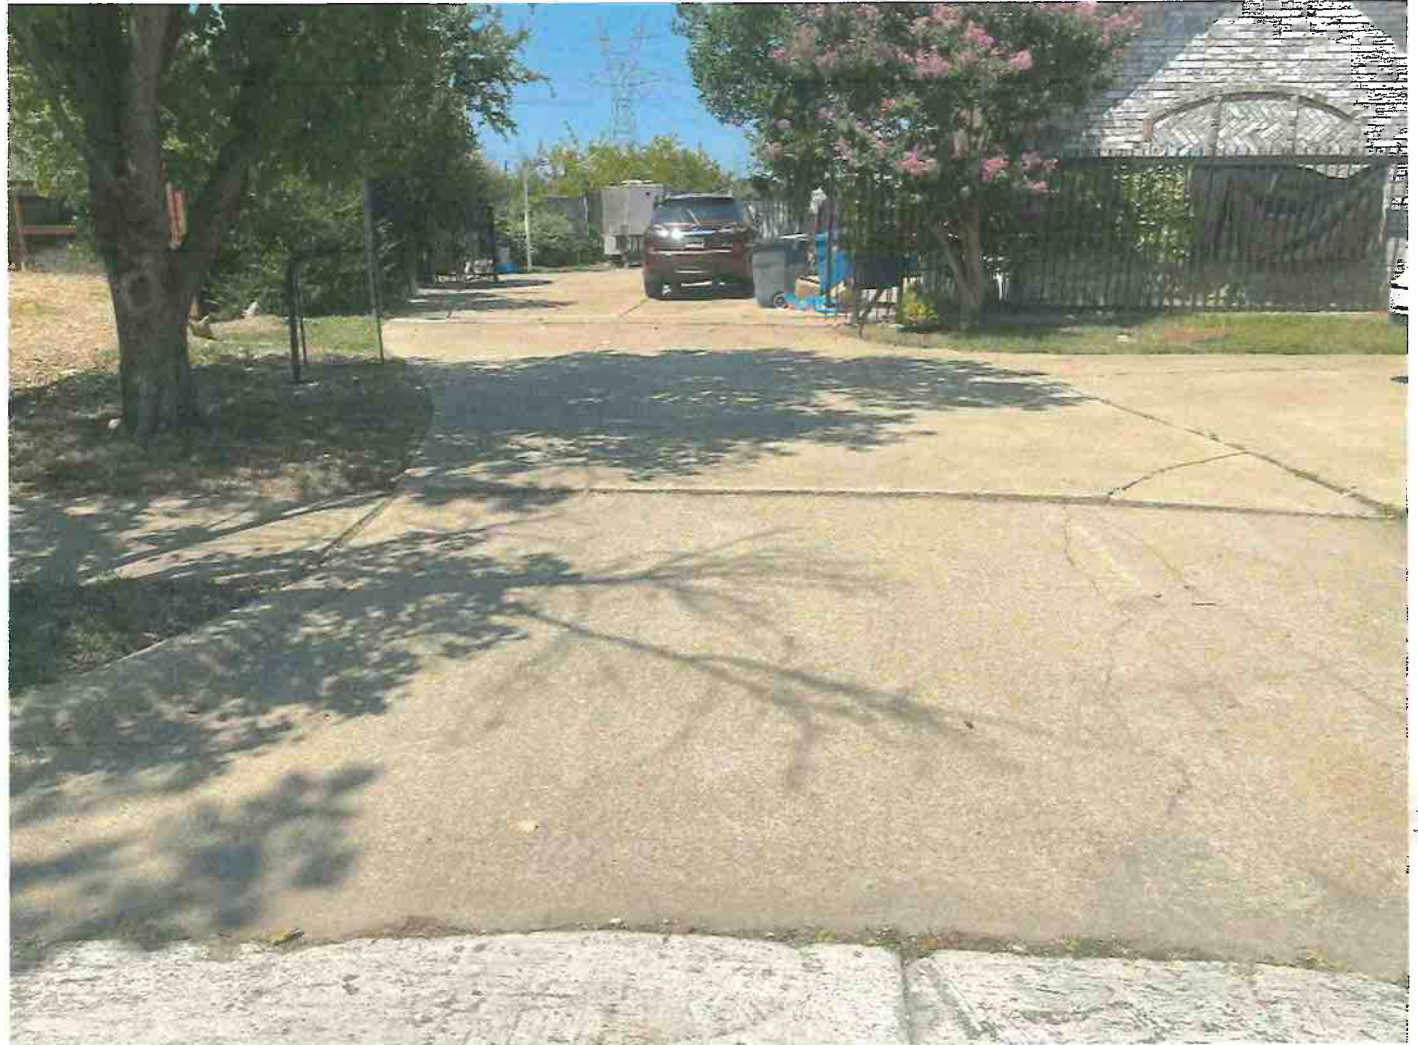

INSIDE PARKING

776 Crestview Ct Parking lot Circle round

From: shahid aziz (shahc21@yahoo.com)

To: shahc21@yahoo.com

Date: Tuesday, July 25, 2023 at 11:57 AM CDT



FRONT PARKING.

776 Crestview Ct Parking lot outside

From: shahid aziz (shahc21@yahoo.com)

To: shahc21@yahoo.com

Date: Tuesday, July 25, 2023 at 11:58 AM CDT



776 Crestview Ct Parking lot

From: shahid aziz (shahc21@yahoo.com)

To: shahc21@yahoo.com

Date: Tuesday, July 25, 2023 at 11:54 AM CDT

