


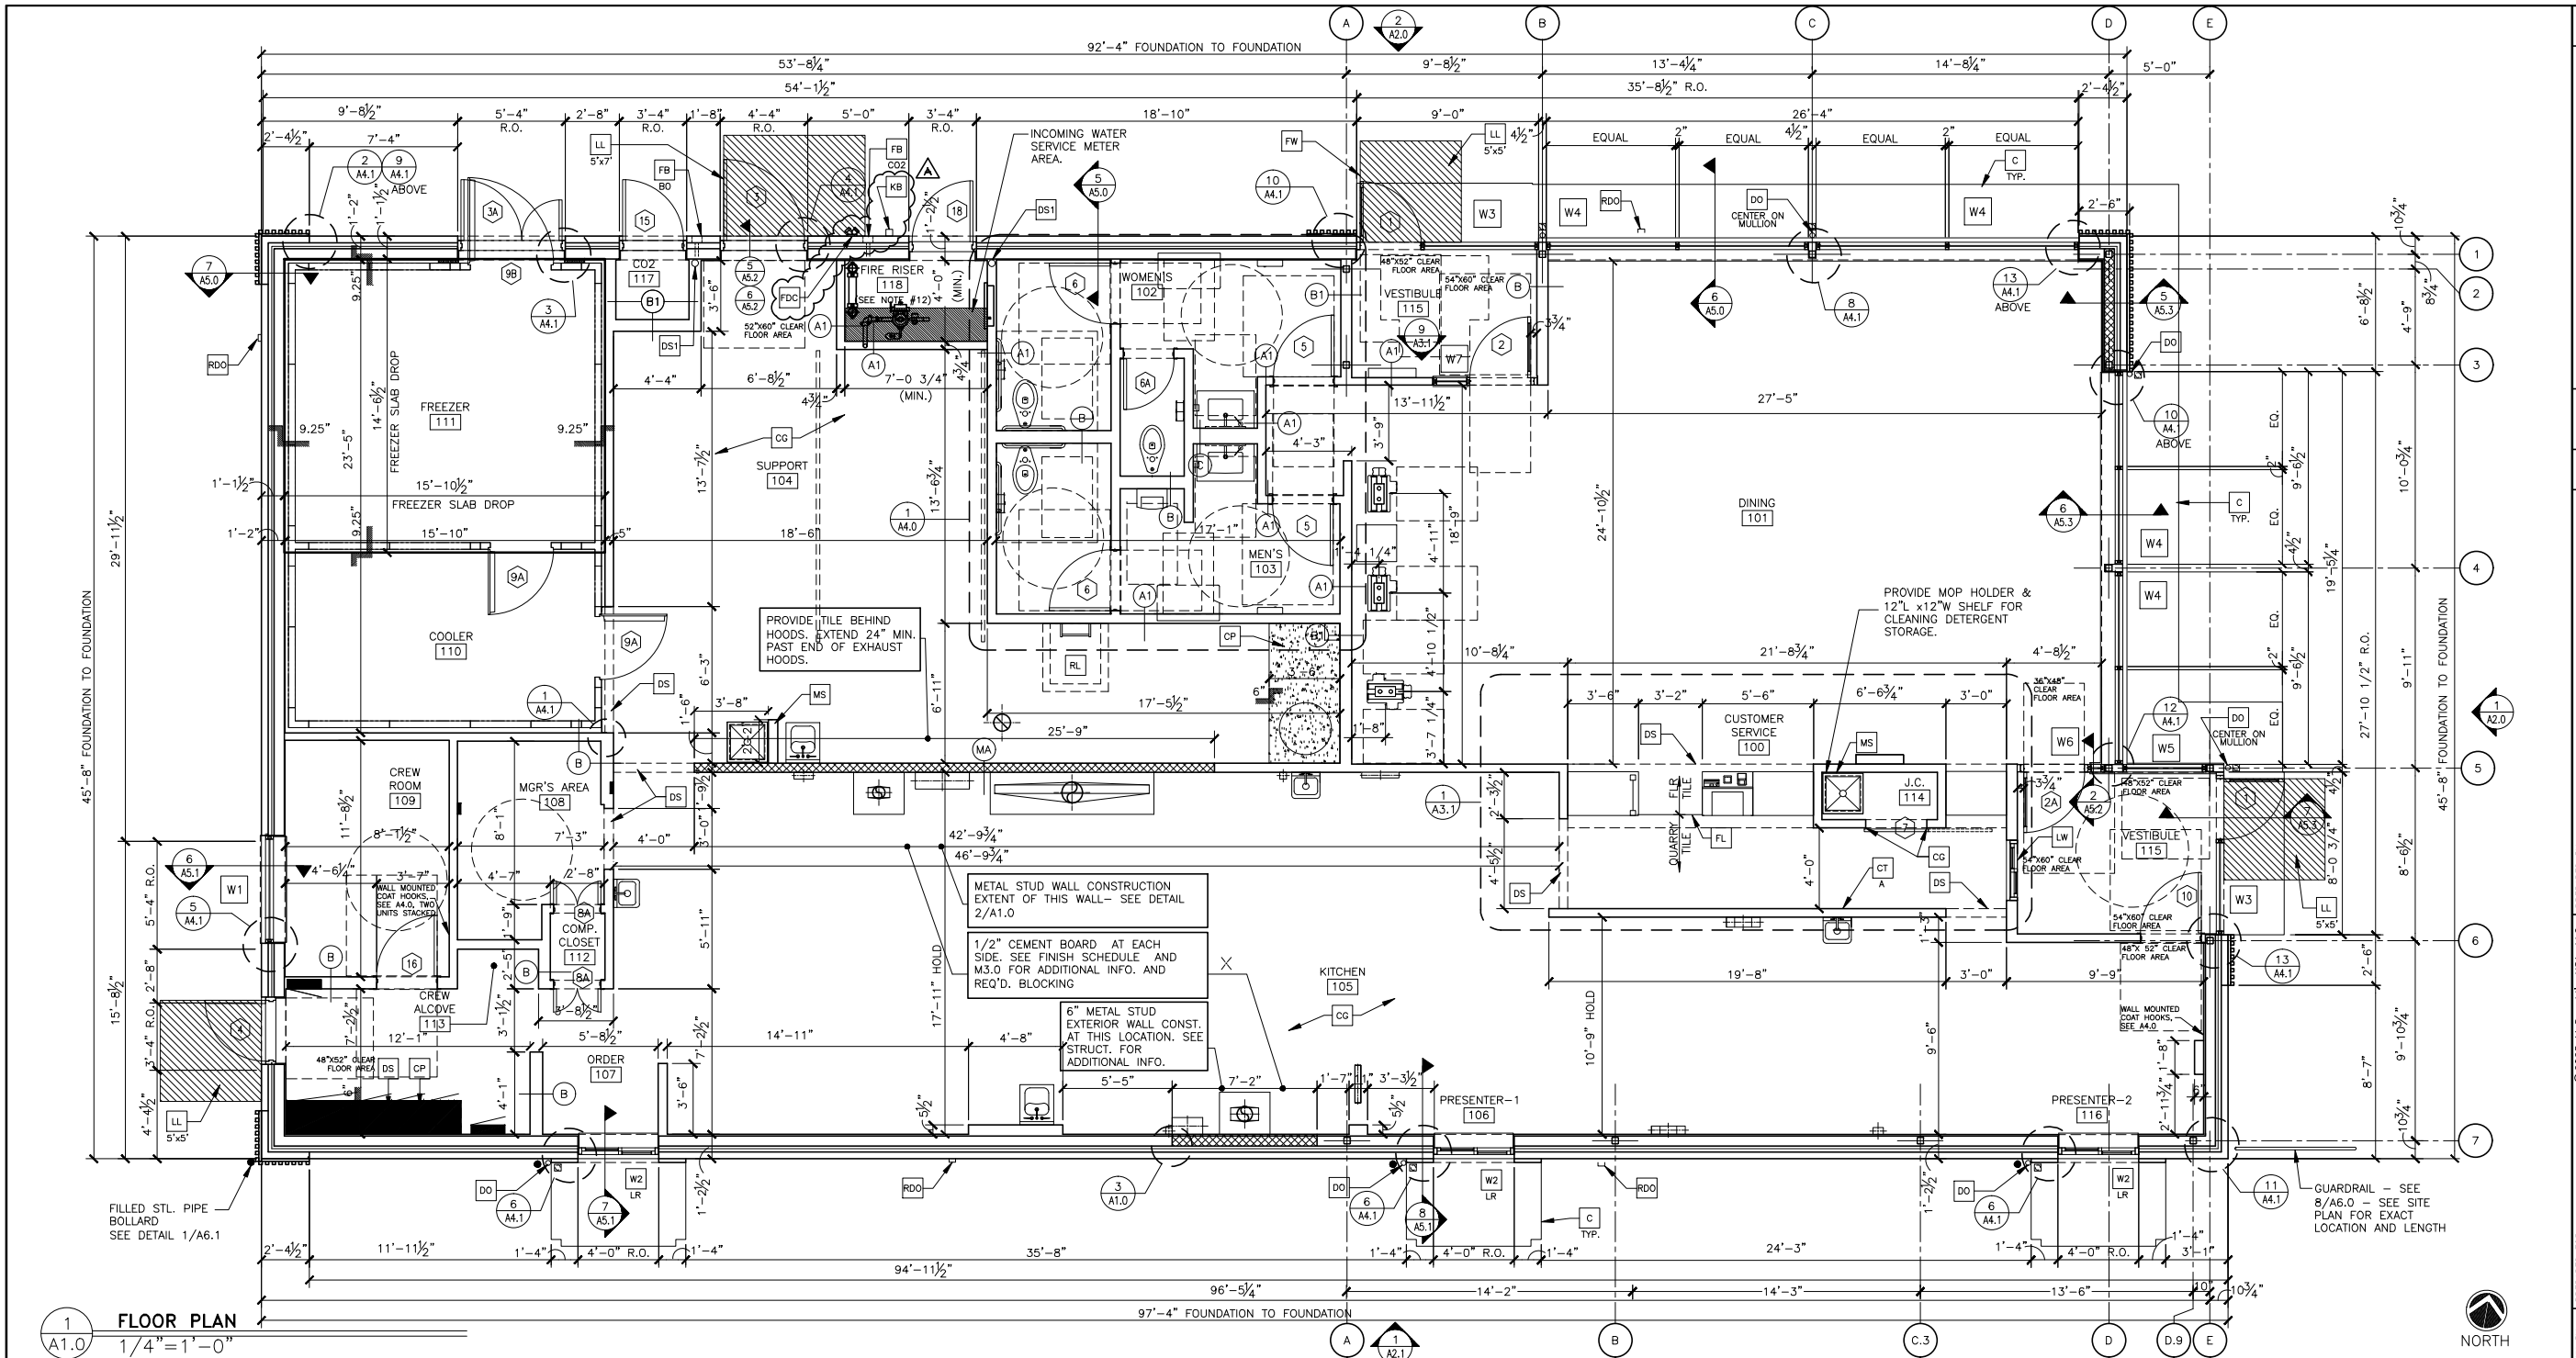

Castles Design Group A Professional Corporation 3801 Kirby Dr., Suite 600 Houston, Texas 77006 Tel: 713 864 9774 Fax: 713 864 9768		PREPARED BY: [Signature] CDG PROJECT NO: 202501-008
McDonald's USA, LLC	2025 STANDARD BUILDING - BB20 4590 - WOOD/WOOD	DATE: 09/09/25 REVIEWED BY: [Signature] DATE ISSUED: 09/09/25 SITE ADDRESS: 125 S. DENTON TAP RD. COPPELL, TX 75019
042-0496.00.0	A1.0 FLOOR PLAN	PH BY