


City Approve  
3/29/18

3030 LBJ FREEWAY  
SUITE 1080  
DALLAS, TX 75234  
(972) 248-3005  
TYPE FORM NO. F-450  
**LEE ENGINEERING**

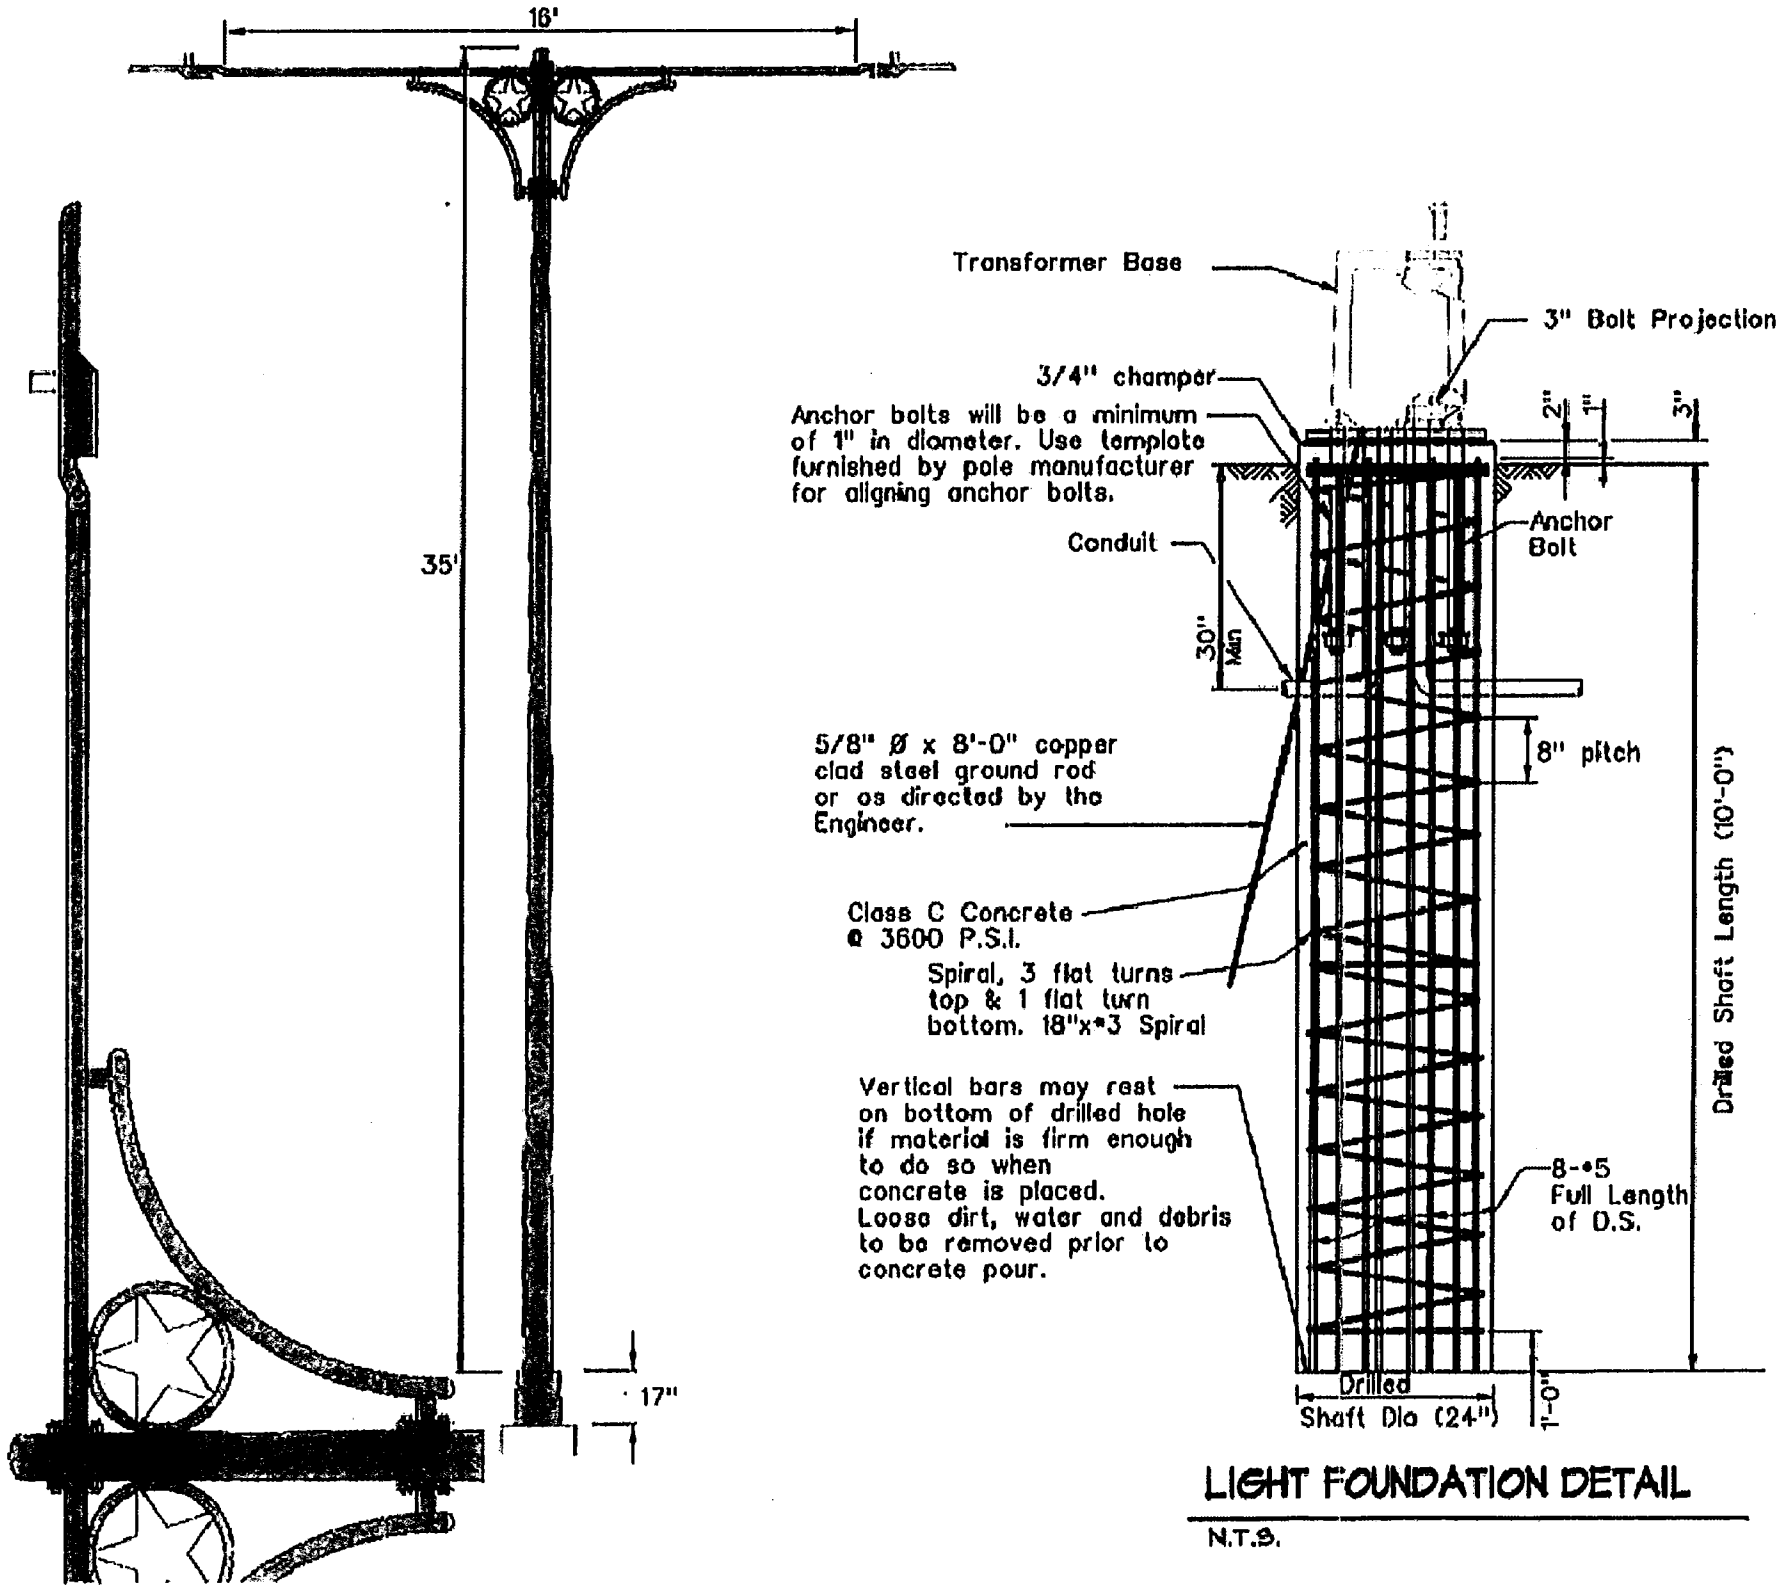

**LIGHT POLE DETAIL**  
N.T.S.


**LIGHT FOUNDATION DETAIL**  
N.T.S.

LUMINAIRE SCHEDULE (ROADWAY)			
TYPE	DESCRIPTION	MANUFACTURER/MODEL	VOLTAGE
TWN	DUAL POLE MOUNTED LED LIGHTS ON A 36" Ø ROUND TAPERED STEEL POLE.	JY MST 140 (35w) FIXTURE: TRASTAR FIXTURE MODEL JWB140 (135W) 254169 POLE: AMERICAN LITE POLE MODEL RTS-35-85-11-AB-OPBL-NC-TWINDECOARM-TB2	254169 240

RTS-35-85-11-AB-OPBL-NC  
TWINS 8' DECOARM-TB2

**NOTES:**

1. CONTRACTOR SHALL INSTALL CITY FURNISHED ROADWAY POLE ASSEMBLIES (POLE, ARMS, LED FIXTURES, AND TRANSFORMER BASES). POLE ASSEMBLIES SHALL BE PRE-APPROVED BY THE CITY ENGINEER PRIOR TO FABRICATION.
2. LP39 & LP40 (NEAR BURNS STREET) WILL BE SINGLE LUMINAIRE ASSEMBLIES WITH ONLY ONE ARM AND ONE LUMINAIRE FIXTURE ATTACHED TO EACH POLE. THE SAME LIGHT FOUNDATION FOOTING SHALL BE USED ON THE SINGLE LUMINAIRE ASSEMBLY POLES AS ON THE TWIN LUMINAIRE ASSEMBLY POLES.
3. BRIDGE LIGHTING IS SEPARATE FROM ROADWAY LIGHTING AND BRIDGE POLE ASSEMBLIES ARE TO BE FURNISHED BY THE CONTRACTOR.

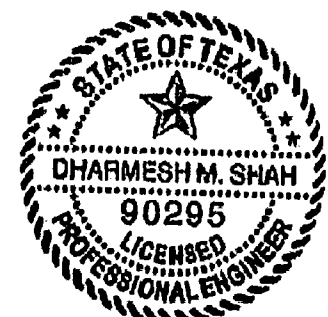

Digitally signed by Dharmesh Shah  
DN: cn=Dharmesh Shah, o=Lee Engineering, LLC, ou, email=dshah@lee-eng.com, c=US  
Date: 2017.07.25 11:46:53 -05'00'

RECONSTRUCTION PLANS FOR  
**FREEMONT PARKWAY**  
DIVIDEND DRIVE TO WEST BETHEL ROAD  
CITY OF COPPELL, TEXAS

**FREEMONT PARKWAY**  
LIGHT POLE DETAILS

07/24/2017

CITY OF COPPELL  
SY15-01A  
JVC No 15053

T-5