



BULLOCK DR AND HOWELL DR REPLACEMENT, 1/4 CENT SALES TAX FUND, FY 2022B




Created on: 31 October 2022 by Scott Latta
S:\CAD\In_Design\MISC EXHIBITS\dwg\EXHIBITS 2022.dwg\TAX 2022B

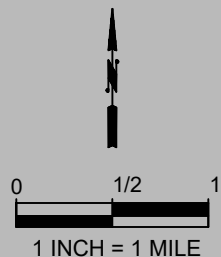

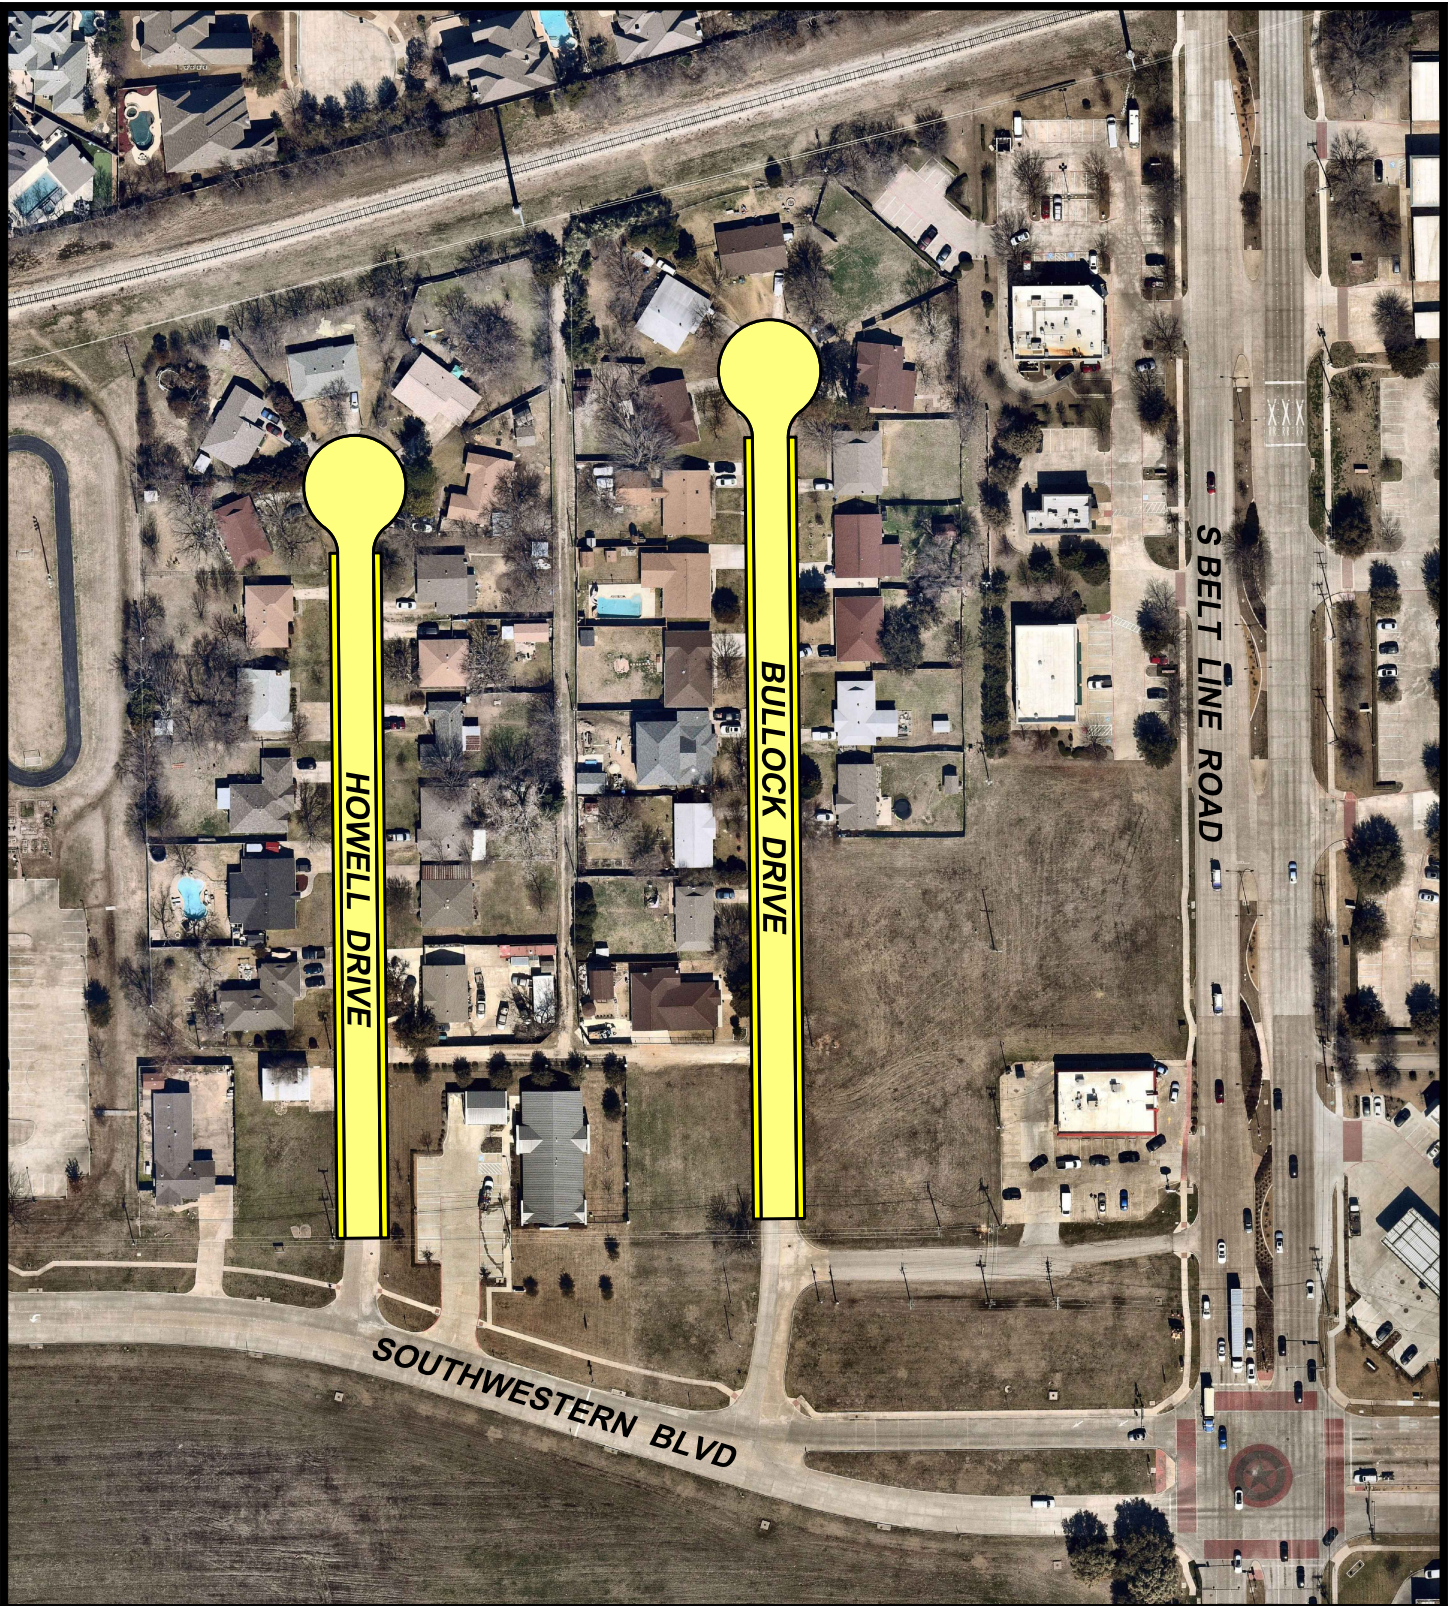

0 75 150
1 INCH = 150 FT.

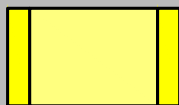

**AREA OF
PROPOSED
STREET
REPLACEMENT**

BULLOCK DR AND HOWELL DR REPLACEMENT, 1/4 CENT SALES TAX FUND, FY 2022B



Created on: 31 October 2022 by Scott Latta
S:\CAD\In_Design\MISC EXHIBITS\dwg\EXHIBITS 2022.dwg\TAX 2022B