


# Parkway Boulevard Reconstruction Original Design Contract 1/4 Cent Sales Tax Fund, FY 2014A





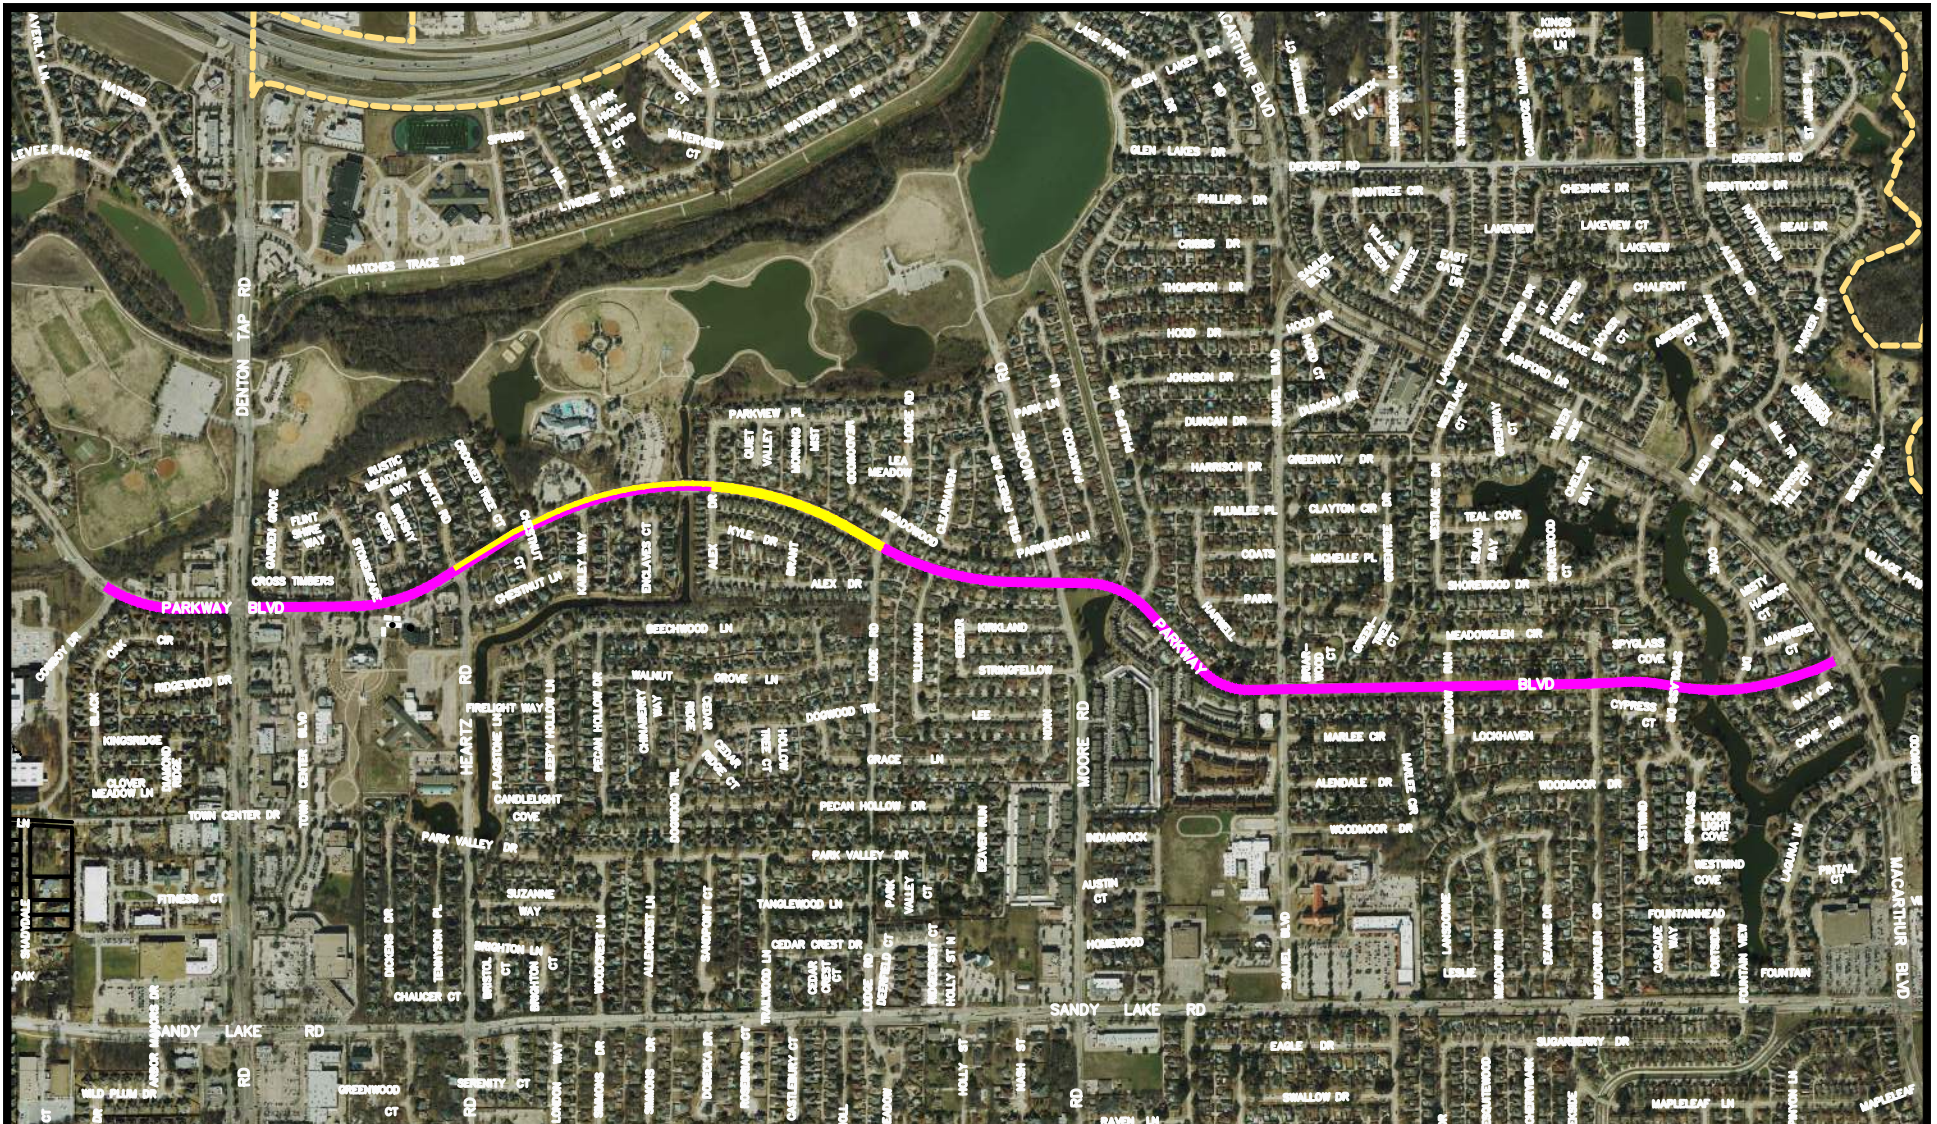

0 600 1200  
1 INCH = 1200 FT.

TAX 2014A  
CRACK SEALING AND  
SPOT REPAIR

TAX 2014A  
FULL PAVEMENT REPLACEMENT  
MOORE TO HEARTZ WESTBOUND,  
ALEX TO LODGE EASTBOUND



# Parkway Boulevard Reconstruction Original Design Contract 1/4 Cent Sales Tax Fund, FY 2014A



Created on: 22 March 2018 by Scott Latta  
S:\CAD\In\_Design\MISC EXHIBITS\dwg\EXHIBITS 2015.dwg\TAX 2014A

2/3  
Created in CIVIL3D



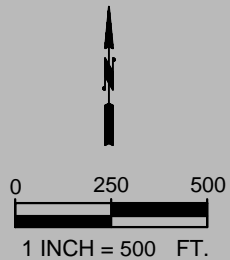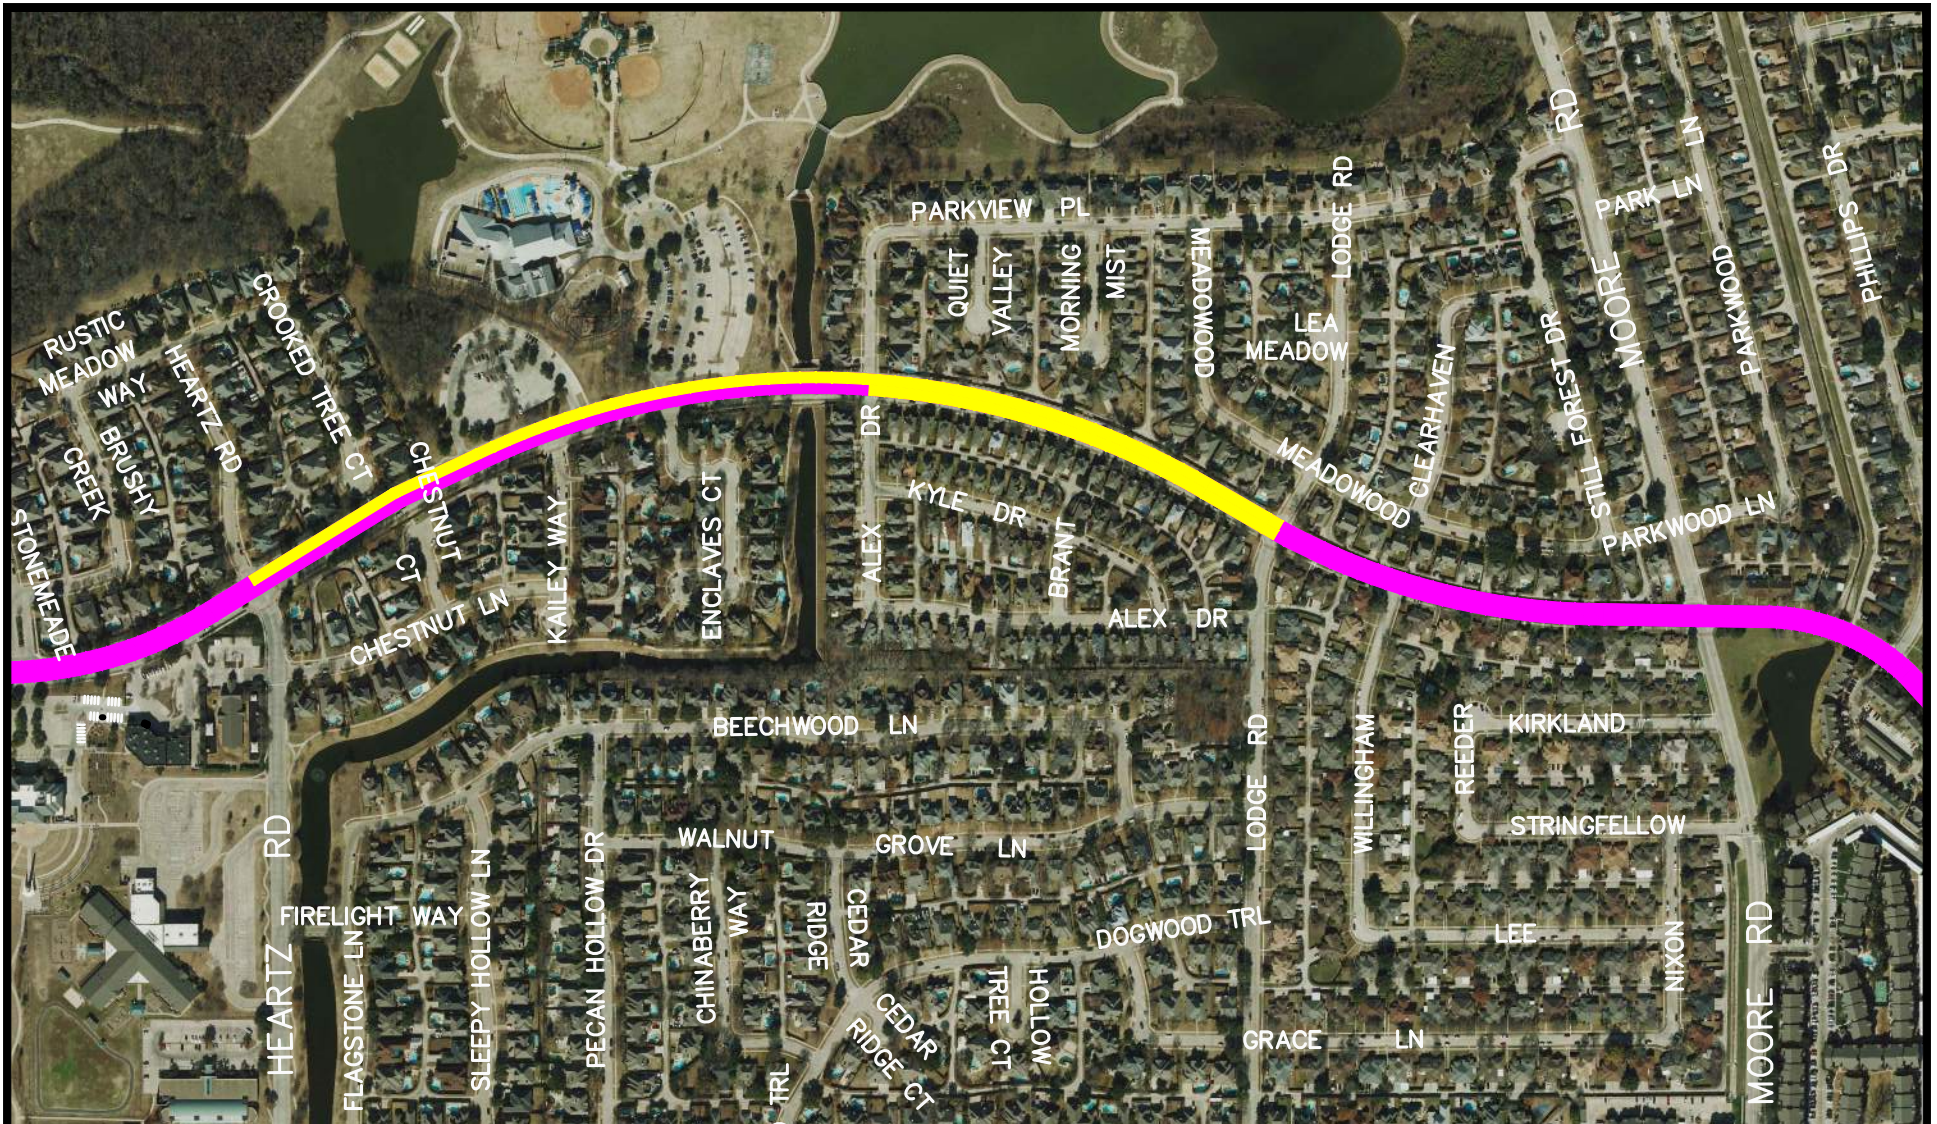

TAX 2014A  
CRACK SEALING AND  
SPOT REPAIR

TAX 2014A  
FULL PAVEMENT REPLACEMENT  
MOORE TO HEARTZ WESTBOUND,  
ALEX TO LODGE EASTBOUND

# Parkway Boulevard Reconstruction Original Design Contract 1/4 Cent Sales Tax Fund, FY 2014A



Created on: 22 March 2018 by Scott Latta  
S:\CAD\In\_Design\MISC EXHIBITS\dwg\EXHIBITS 2015.dwg\TAX 2014A

3/3  
Created in CIVIL3D