

**COLOR CALLOUTS**

- (a) PMS 3564C - 3630 TANGERINE VINYL
- (b) WHITE - ARLON 020







**ELECTRICAL INFORMATION**

This Sign To Be Constructed And Installed According To Article Code 250 & 600 Of Nec. Grounding And Bonding Of Sign As Per Nec 250

Power Supply Info.  
(TBD qty) SloanLED power supply (60C260W) power req. total Variable Input: 100VAC~277VAC / 50-60Hz / 0.80A  
Output: 60W @ 12VDC, Class 2

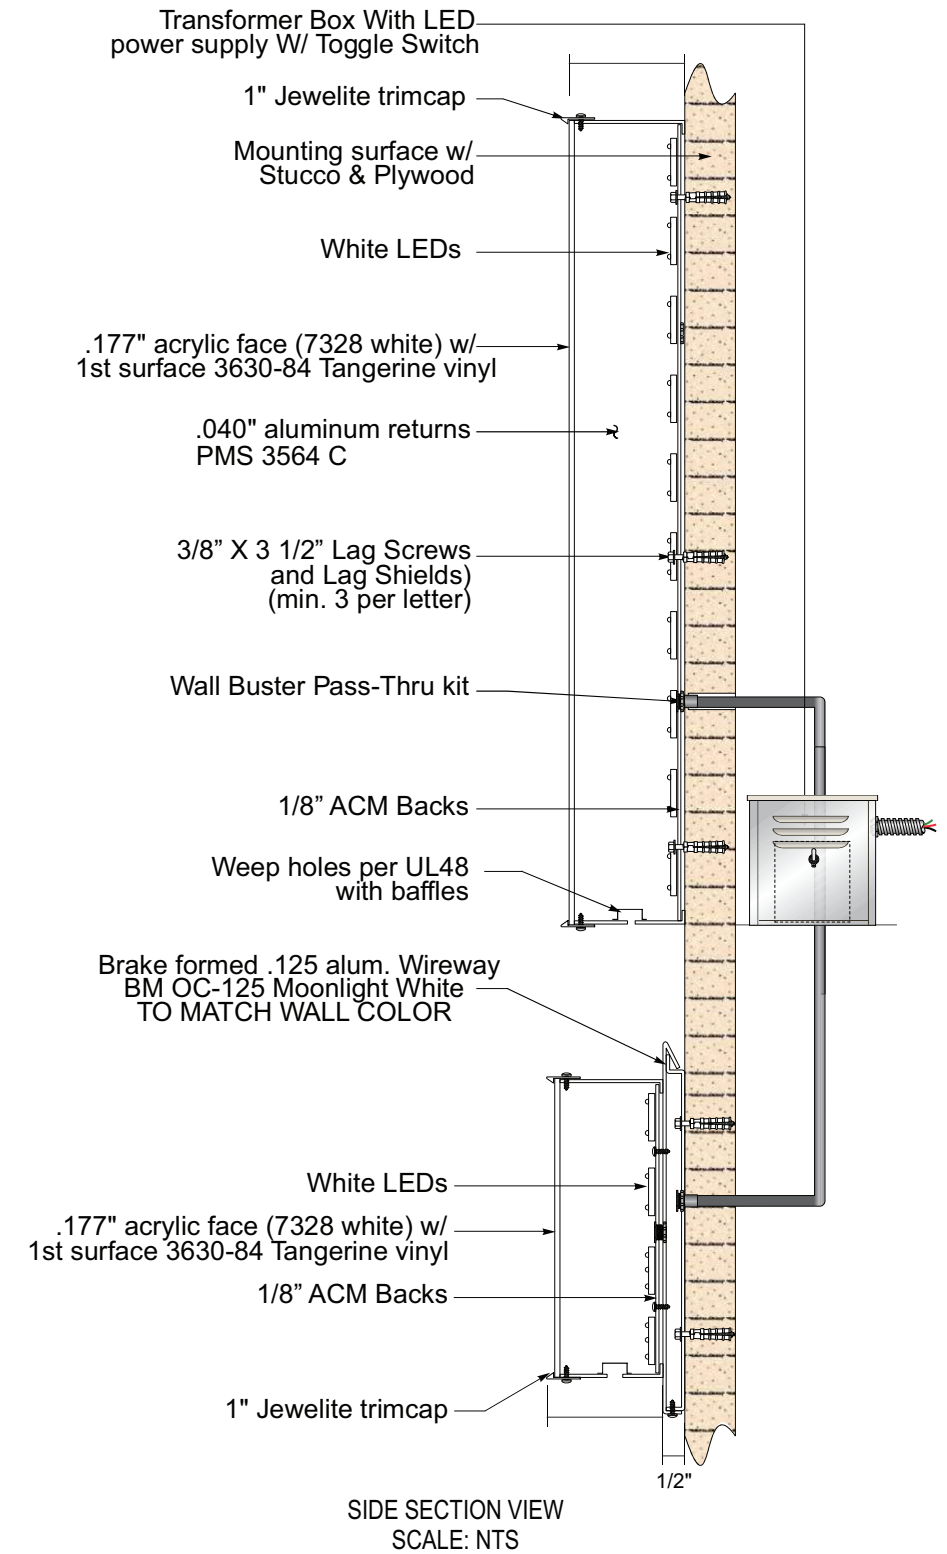LED Info.  
(TBD qty) SloanLED Prism (6500K)  
1.12 watts / module



Drawn by: D. MADDEN	Scale: 1/2"=1'	Weight:	Area:	Sides:	Client Signature:	Qty:	Client: 	Phone: 855-346-9898			Phone: 417-831-7570	
Title: <b>IL-27 CHANNEL LETTERS</b>					Signature Date:							

The data in this document incorporate proprietary rights of Elemoose. Any party accepting this document does so in confidence and agrees that it shall not be duplicated, in whole or in part, nor disclosed to others without written consent of Elemoose.

**COLOR CALLOUTS**

- (a) PMS 3564C - 3630 TANGERINE VINYL
- (b) WHITE - ARLON 020




14.5 SF




**ELECTRICAL INFORMATION**


This Sign To Be Constructed And Installed According To Article Code 250 & 600 Of Nec. Grounding And Bonding Of Sign As Per Nec 250

Power Supply Info.  
(TBD qty) SloanLED power supply (60C260W) power req. total Variable Input: 100VAC~277VAC / 50-60Hz / 0.80A  
Output: 60W @ 12VDC, Class 2

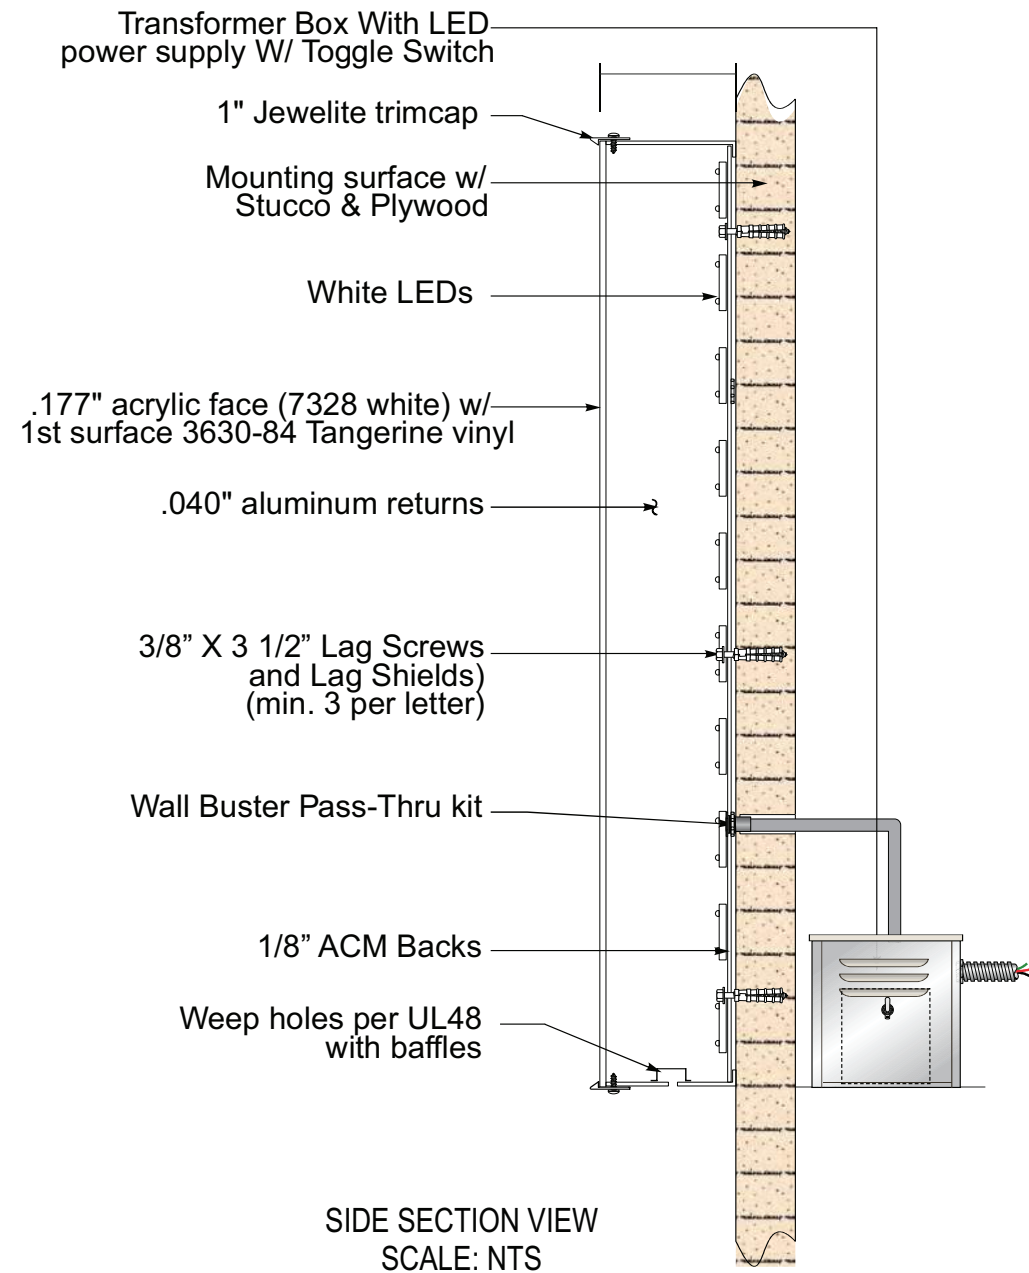
LED Info.  
(TBD qty) SloanLED Prism (6500K)  
1.12 watts / module



Drawn by: D. MADDEN	Scale: 3/4"=1'	Weight:	Area:	Sides:	Client Signature:	Qty:	Client: 	Phone: 855-346-9898 	Phone: 417-831-7570 
Title: <b>IL-18 CHANNEL LETTERS</b>					Signature Date:				

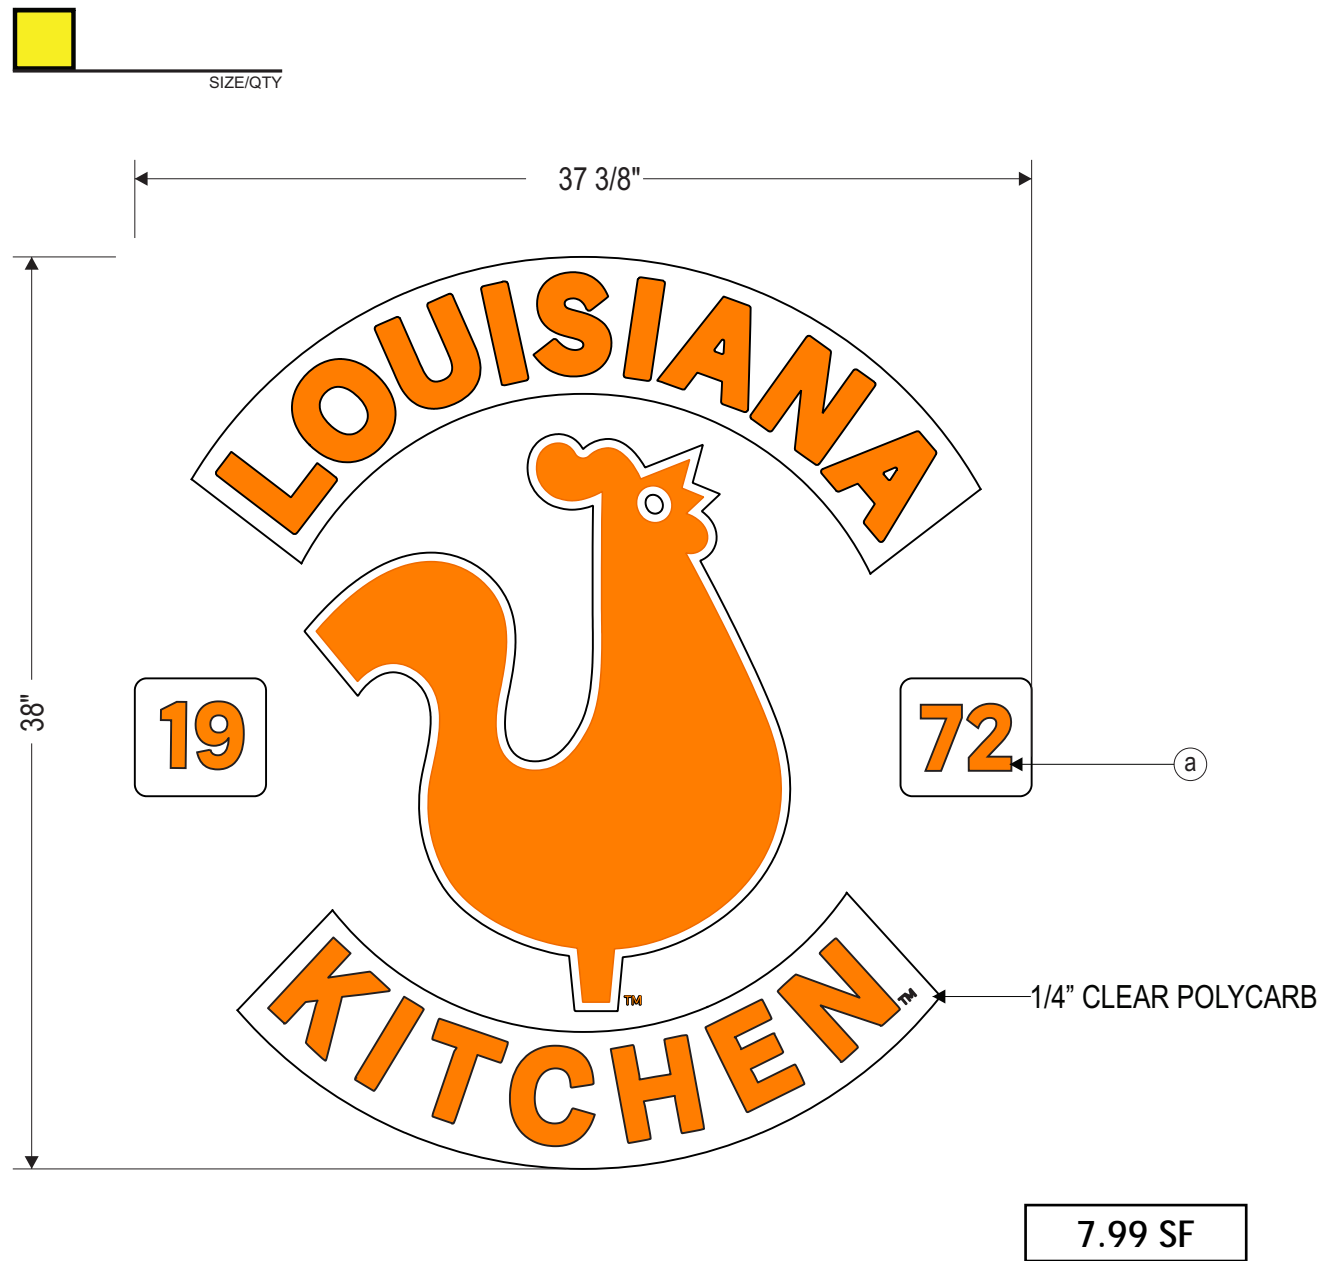

FRONT VIEW

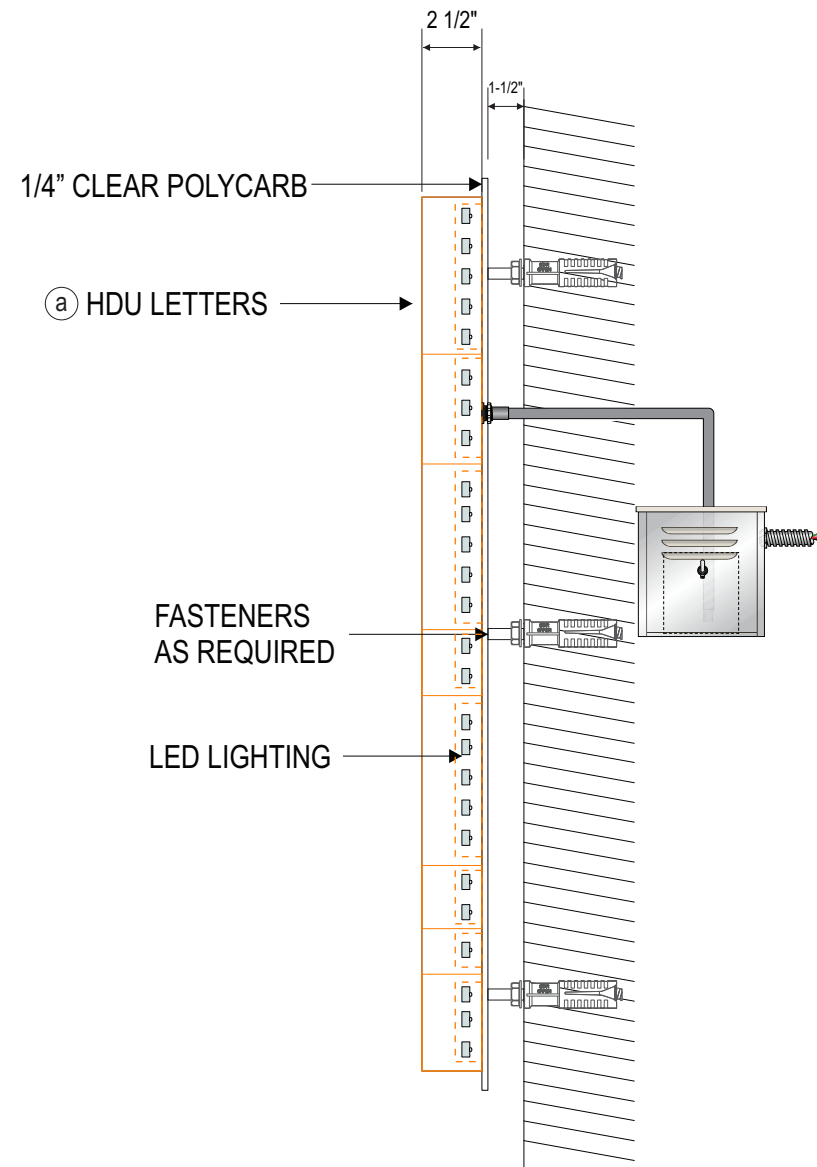


SECTION VIEW

**ELECTRICAL INFORMATION**

This Sign To Be Constructed And Installed  
According To Article Code 250 & 600 Of Nec.  
Grounding And Bonding Of Sign As Per Nec 250

Power Supply Info.  
(TBD qty) SloanLED power supply (60C260W) power req.  
total Variable Input: 100VAC~277VAC / 50-60Hz / 0.80A  
Output: 60W @ 12VDC, Class 2

LED Info.  
(TBD qty) SloanLED Prism (6500K)  
1.12 watts / module

Drawn by: D. MADDEN	Scale: 1 1/2"= 1'	Weight:	Area: NOTED	Sides: 1	Client Signature:	Qty:	Client: 	Phone: 855-346-9898	Phone: 417-831-7570
Title: <b>ILLUMINATED WALL SEAL</b>					Signature Date:				


# BASE PLATE OPTION

Exhibit E  
Page 4 of 6

COLOR CALLOUTS


a PMS BLACK 2 2X

SIDE ELEVATION

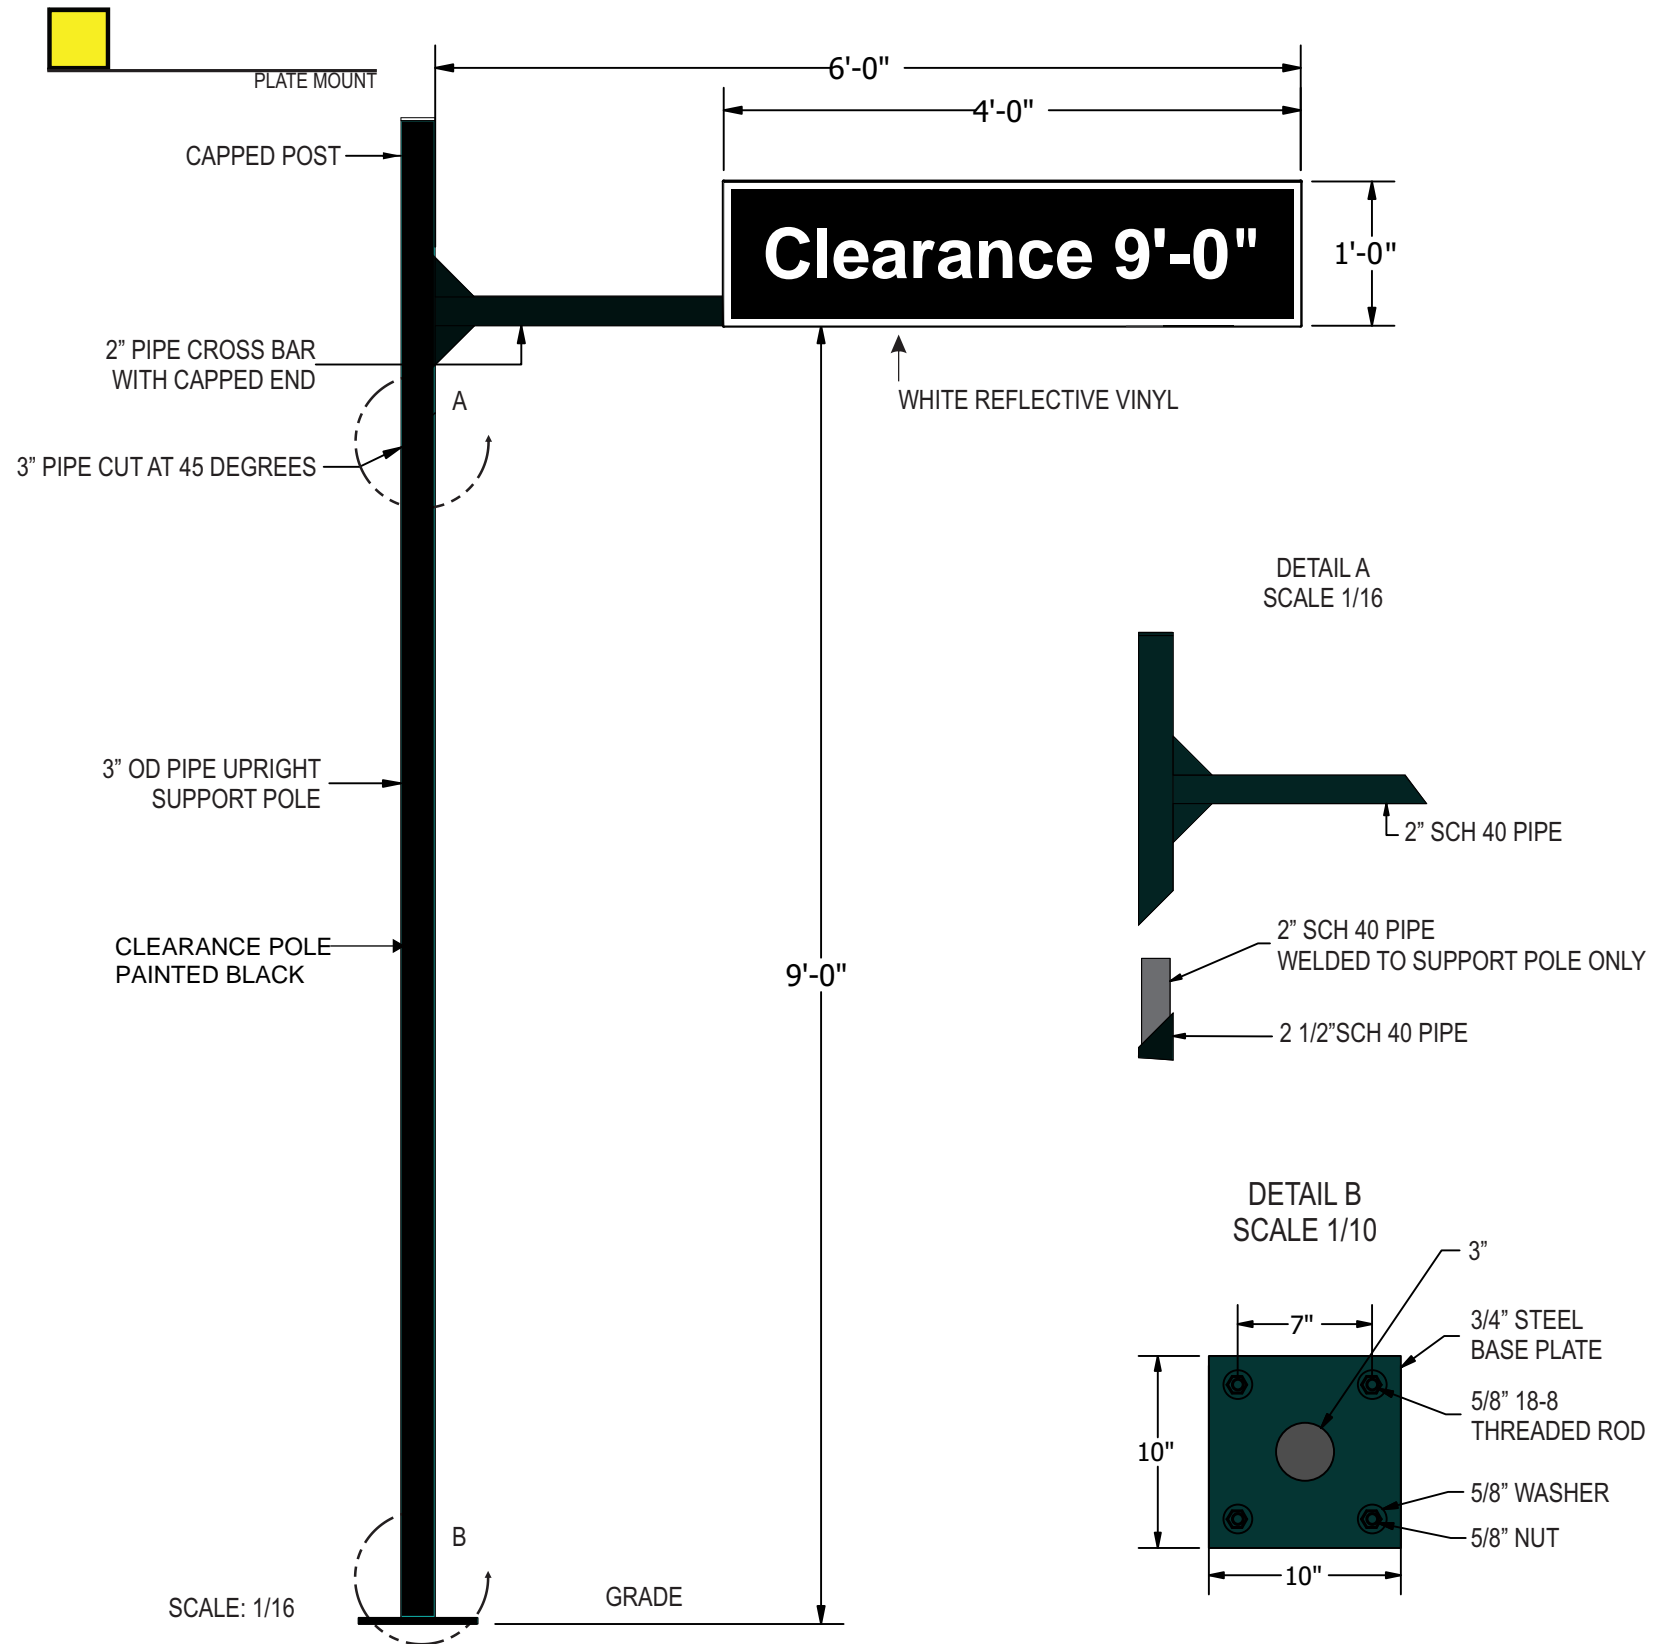

# DIRECT BURY OPTION

SIDE ELEVATION

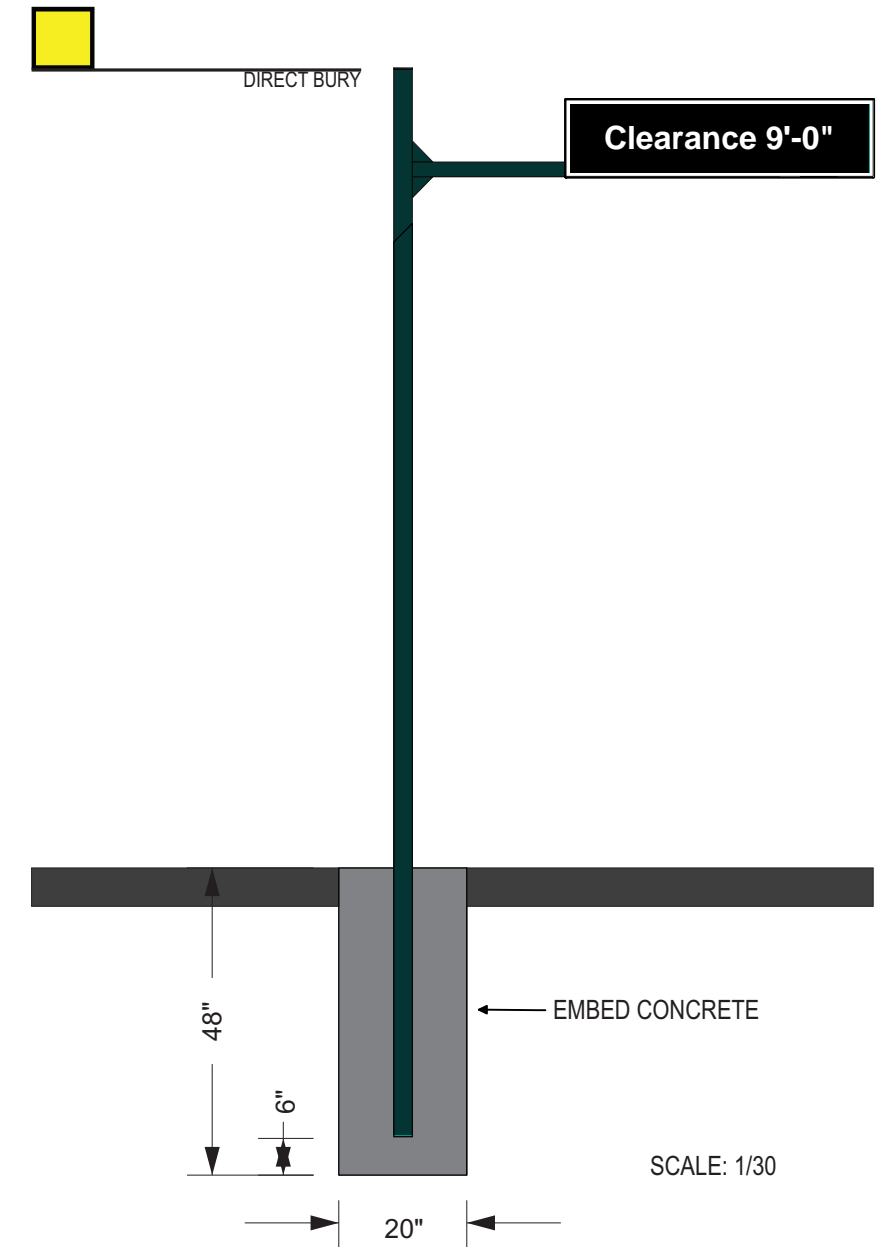

Drawn by: D.MADDEN	Scale: NOTED	Weight: TBD	Area: TBD	Sides: TBD
-----------------------	-----------------	----------------	--------------	---------------

Client Signature:

Signature Date:

Qty:

Client:



Phone:  
855-346-9898



Phone:  
417-831-7570



Title: **CLEARANCE POLE**



**COLOR CALLOUTS**

**a** PMS BLACK C MATHEWS

**PART LIST**

ITEM #	QTY	MATERIAL
1	4	3" x 3" STEEL TUBE
2	2	CORRUGATED METAL
3	18	SCH 40 HINGES
4	4	2" x 2" STEEL TUBE
5	4	2" x 2" STEEL TUBE
6	2	1" x 2" STEEL TUBE
7	4	1" x 2" STEEL TUBE
8	6	1" x 6" HINGE PIN
9	2	1/4" x 3" x 3" POST CAP
10	2	2" x 18" STEEL HANDLE
11	2	1" x 18" CANE BOLT

HEIGHT/WIDTH  
CUSTOM SIZES AVAILABLE

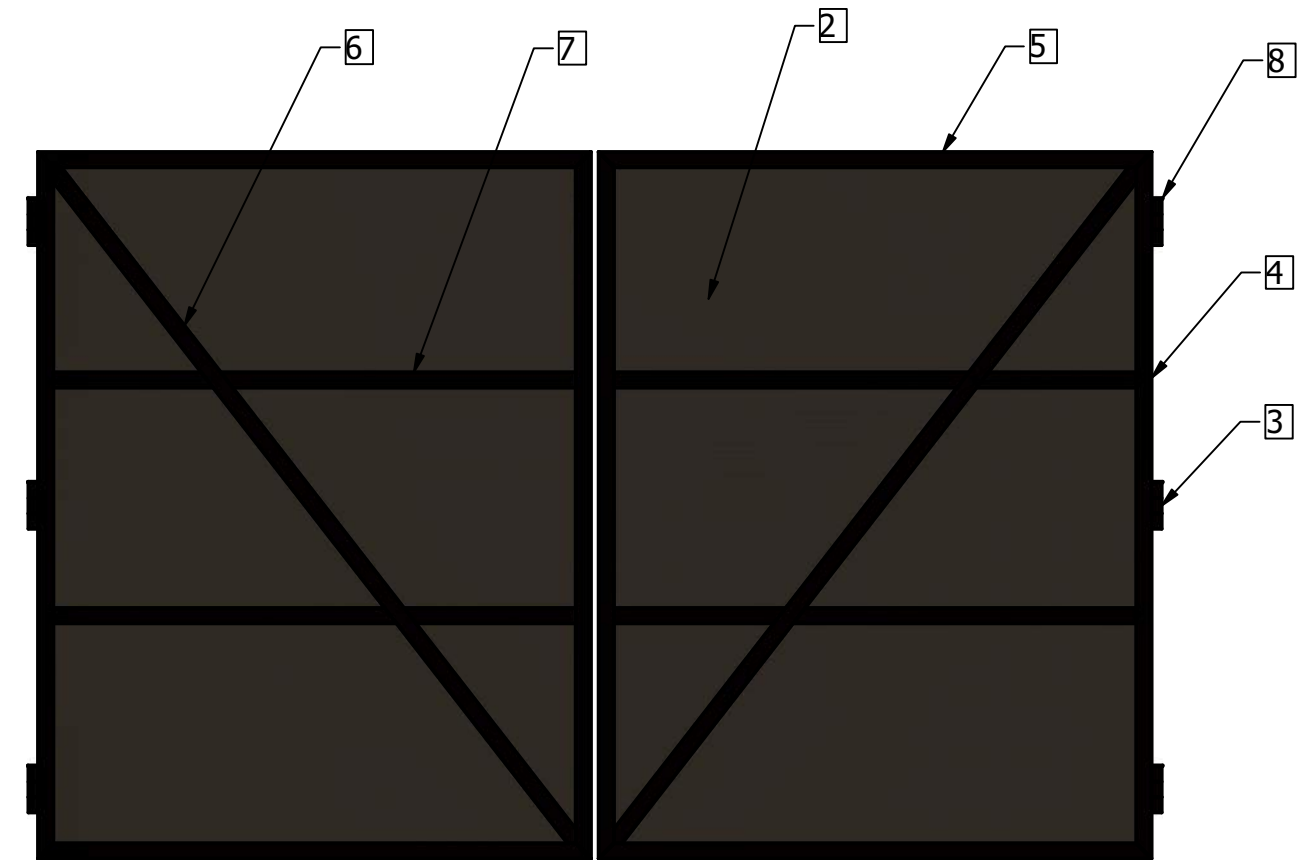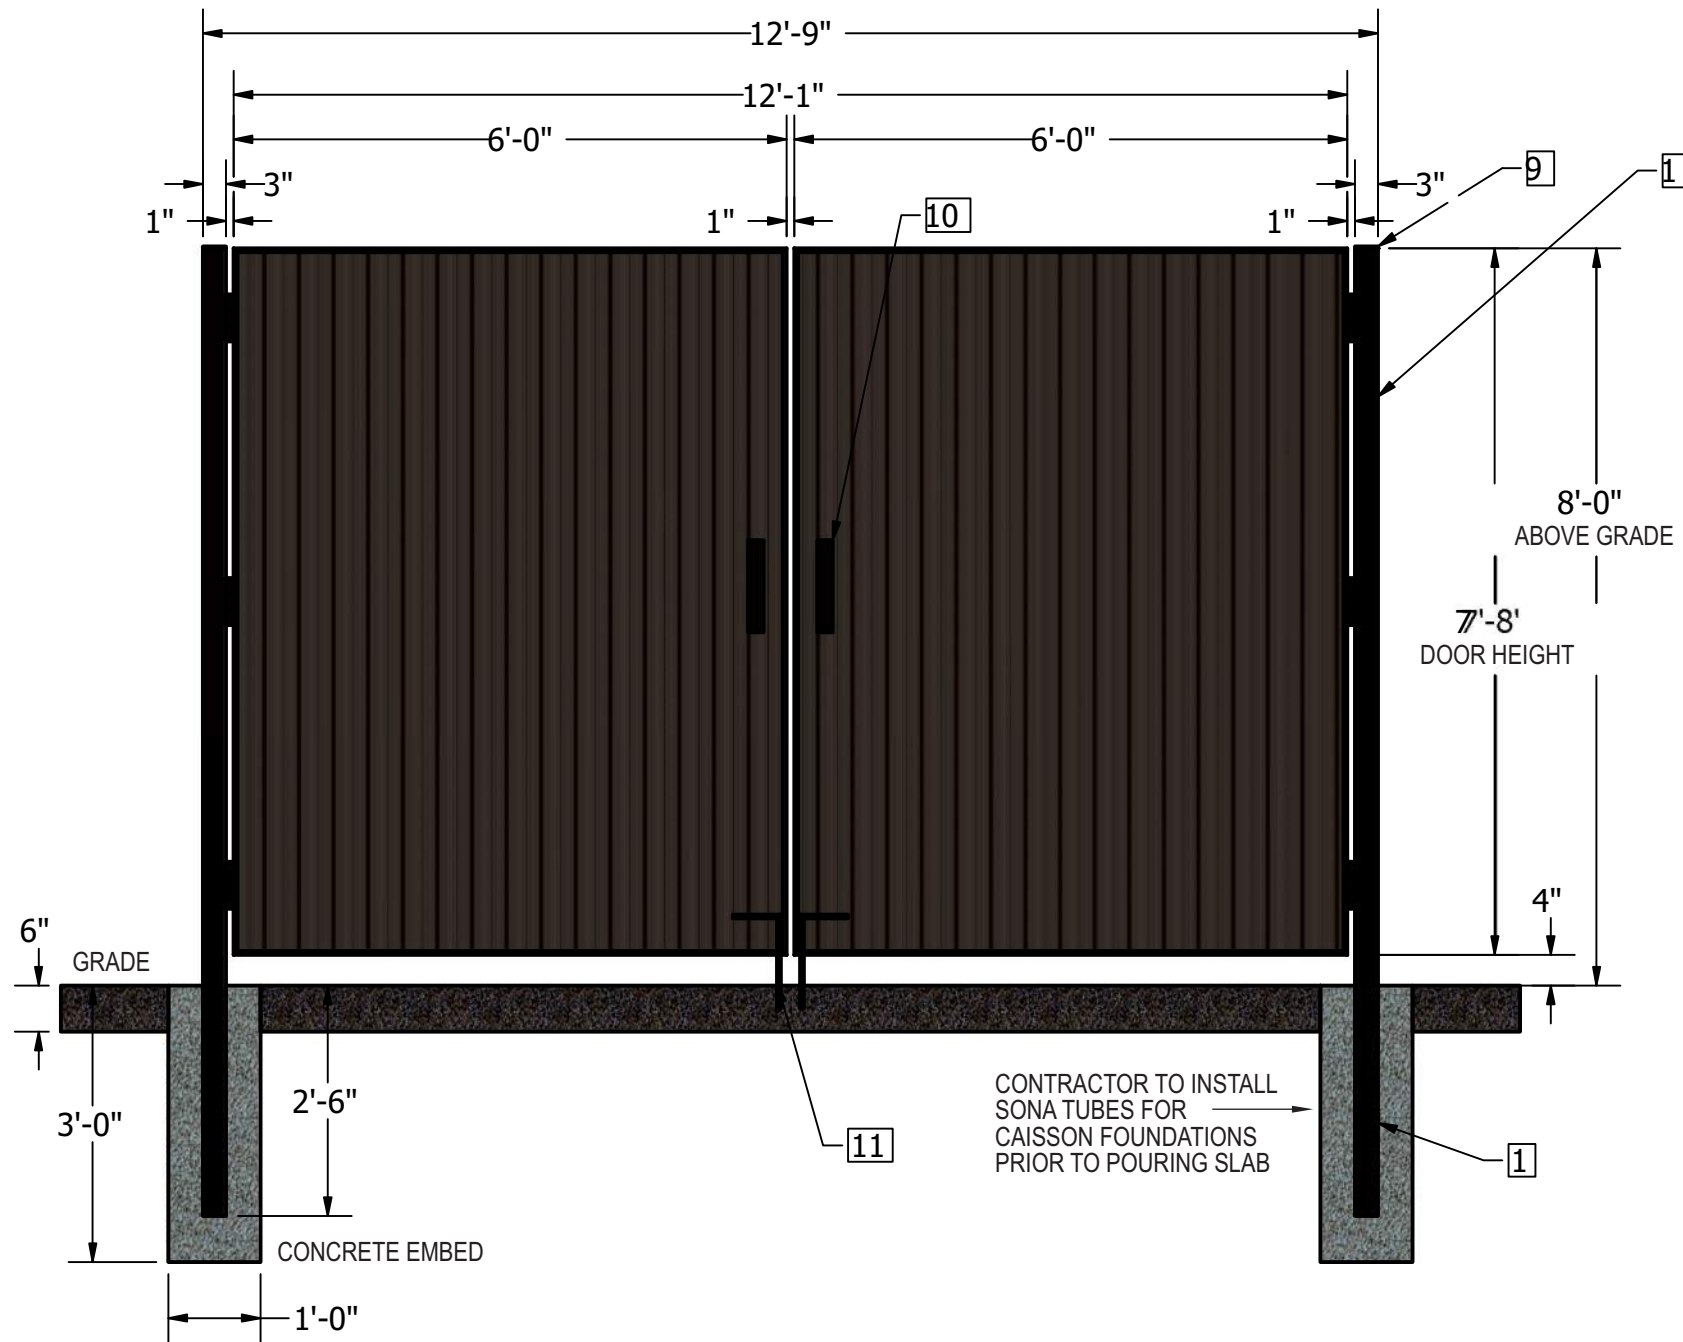

Drawn by: D. MADDEN	Scale: 1/25	Weight:	Area: FT <sup>2</sup>	Sides: 2	Client Signature:	Qty:	Client: 	Phone: 855-346-9898		Phone: 417-831-7570	
Title: <b>DUMPSTER GATE</b>					Signature Date:						



**GRAPHIC COLORS**

<b>(A)</b>	PMS 3654C/3630-84 Tangerine
<b>(B)</b>	White



Solar Lights Outdoor, Waterproof Solar Spotlight  
Auto On/Off Solar  
Cool White (2 Pack)

**Ground Lights**

**CAPITAL**  
SIGNS & AWNINGS  
902 NW Main St.  
Bunkie, LA 71322  
www.ccesigns.com  
318-346-9898

**Client:**



**Location:**  
**COPPELL, TX**

**Date:**  
**2-21-2023**

**Designed By:**  
**M.Carreno**

**Qty:**

**Client Signature:**

**Notes:**  
**Option 2**

The data in this document incorporate proprietary rights of Capital Sign & Awnings. Any Party accepting this document does so in confidence and agrees that it shall not be duplicated, in whole or in part, nor disclosed to others without written consent of Capital Signs & Awnings.

