

CLIENT

Carrollton Farmers-Branch ISD

1600 E Sandy Lake Rd, Coppell, TX 75019

PROJECT NO.

42098.23

KEY PLAN

#	DATE	DESCRIPTION
1	10/07/2025	


EXT ELEV
BUILDING A
CARROLLTON
FARMERS
BRANCH ISD AG
BARN ADDITION
BLOCK A, LOT 1
41.5753 AC
10/07/2025

GENERAL NOTES


- A. REFER TO MATERIAL BOARD FOR ADDITIONAL MATERIAL SELECTIONS INFORMATION.
B. OVERALL BUILDING HEIGHT, LENGTH, & WIDTH NOTED ON ELEVATIONS.
C. REFER TO KEYNOTES LIST FOR ADDITIONAL INFORMATION.

KEY NOTES


- AS INDICATED BY: #
- 3 EXTERIOR BUILDING MOUNTED SIGNAGE - CHANNEL CUT ANODIZED ALUMINUM - DARK BRONZE - 16" TALL
8 AVIARY (SIDE ENCLOSURE WITH "UP") BLACK VINYL COATED MINI MESH CHAIN LINK & UNDERGROUND EDGE PROTECTION
9 PREMANUFACTURED MTL AWNING, BASIS OF DESIGN AVADEK SYSTEM - COLOR TO MATCH METAL ROOFING AND TRIM
260 CMU TYPE A
262 CMU TYPE C
270 MTL PANEL SYSTEM TYPE A - VERTICAL MTL PANEL TYPE "M" PROFILE
271 MTL PANEL SYSTEM TYPE B - STANDING SEAM METAL ROOF
412 DARK BRONZE ANODIZED ALUM STORE FRONT & GLAZING, AS SCHED
414 DOOR, AS SCHED, EXT. DOOR SHOP PRIMED, PAINTED HOLLOW METAL DOORS AND FRAME, COLOR TO MATCH METAL ROOF AND TRIM.
427 OH DR, AS SCHED, PRE-FINISHED PAINTED, COLOR TO MATCH METAL ROOFING AND TRIM
449 MTL GUTTER, COLOR TO MATCH ROOFING SYSTEM
830 REF MECH

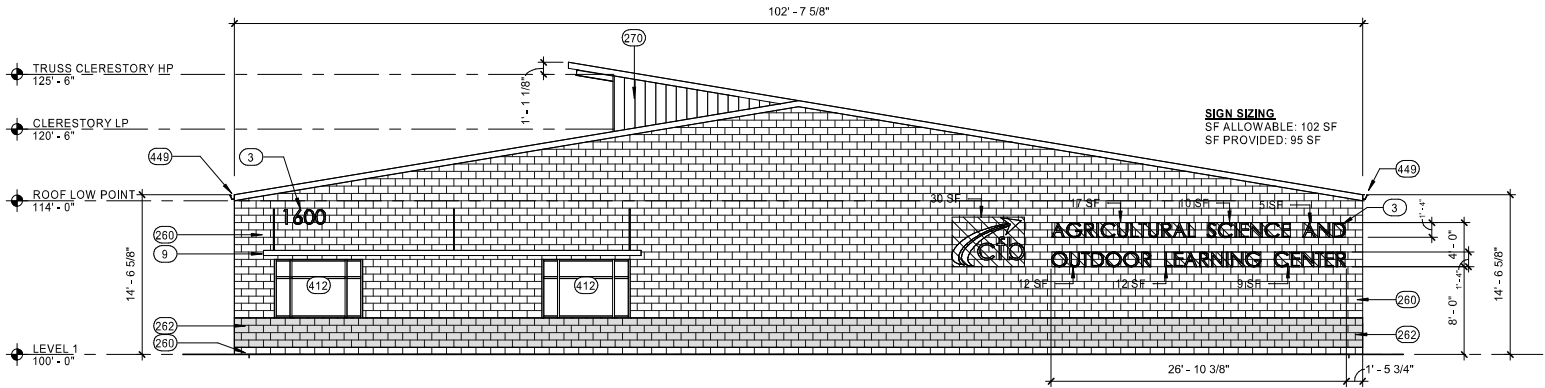


D1 EXTERIOR ELEVATION BUILDING A - SOUTH

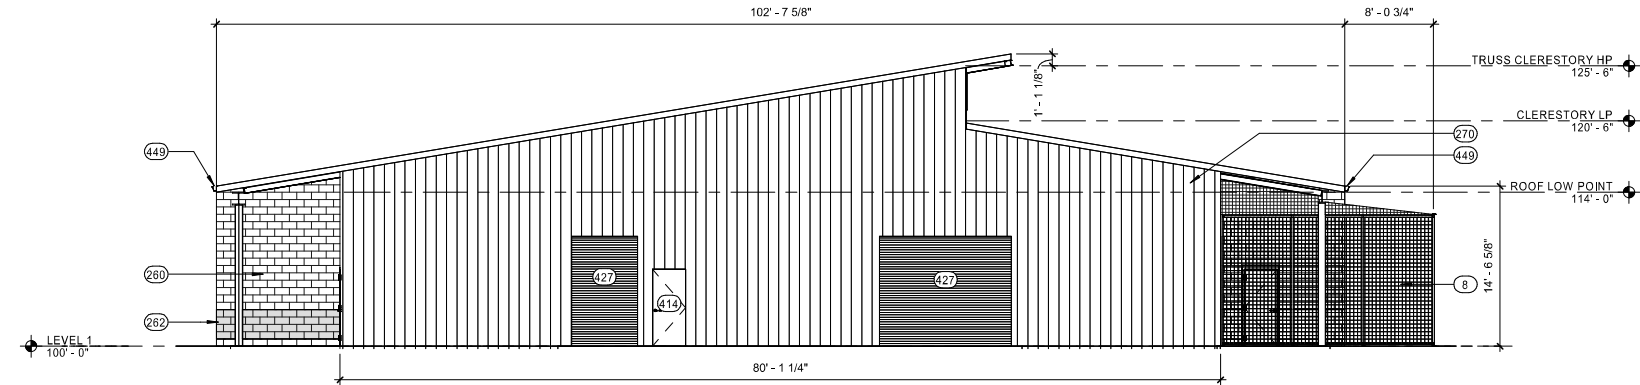

C1 EXTERIOR ELEVATION BUILDING A - NORTH

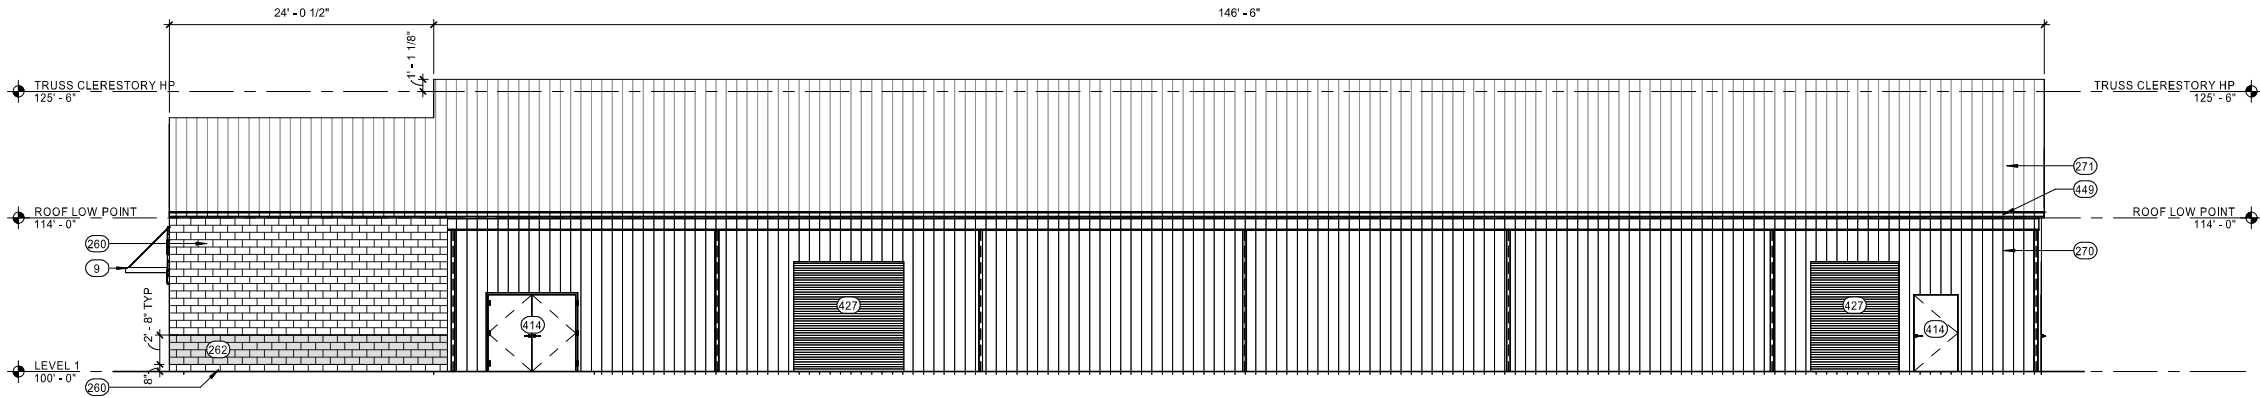


B1 EXTERIOR ELEVATION BUILDING A - EAST

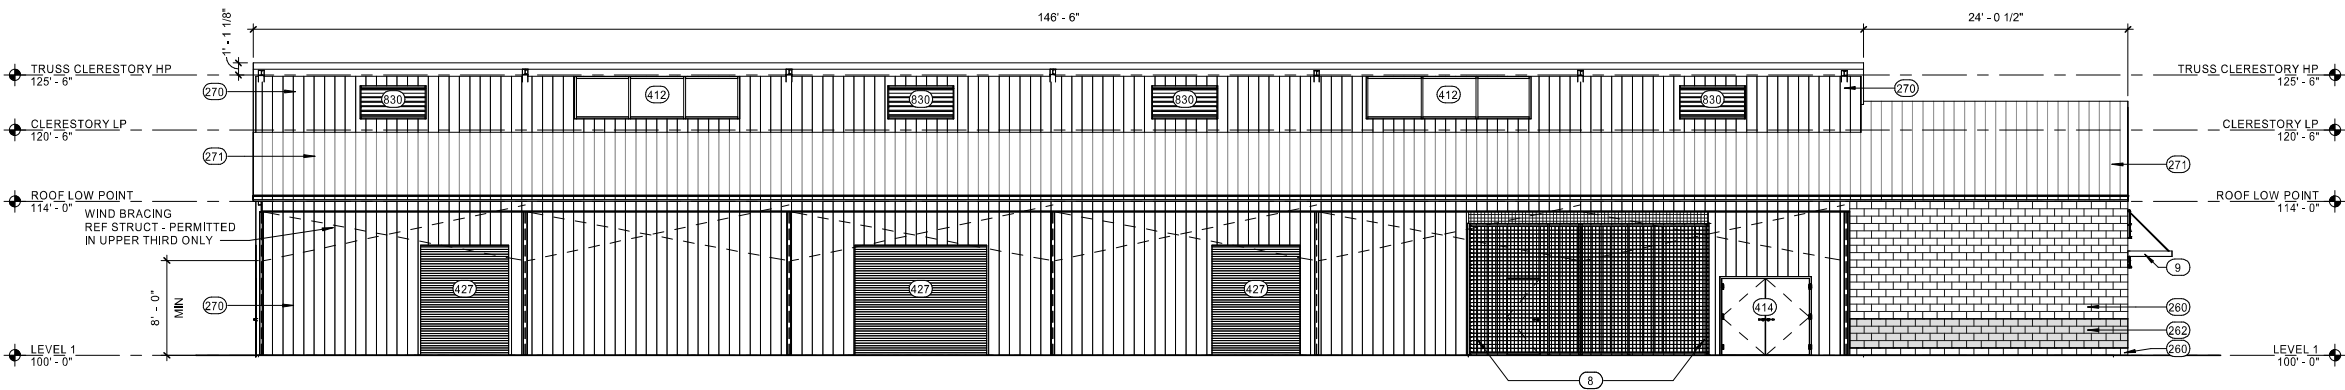

A1 EXTERIOR ELEVATION BUILDING A- WEST

Floor Plan

Agricultural Sciences

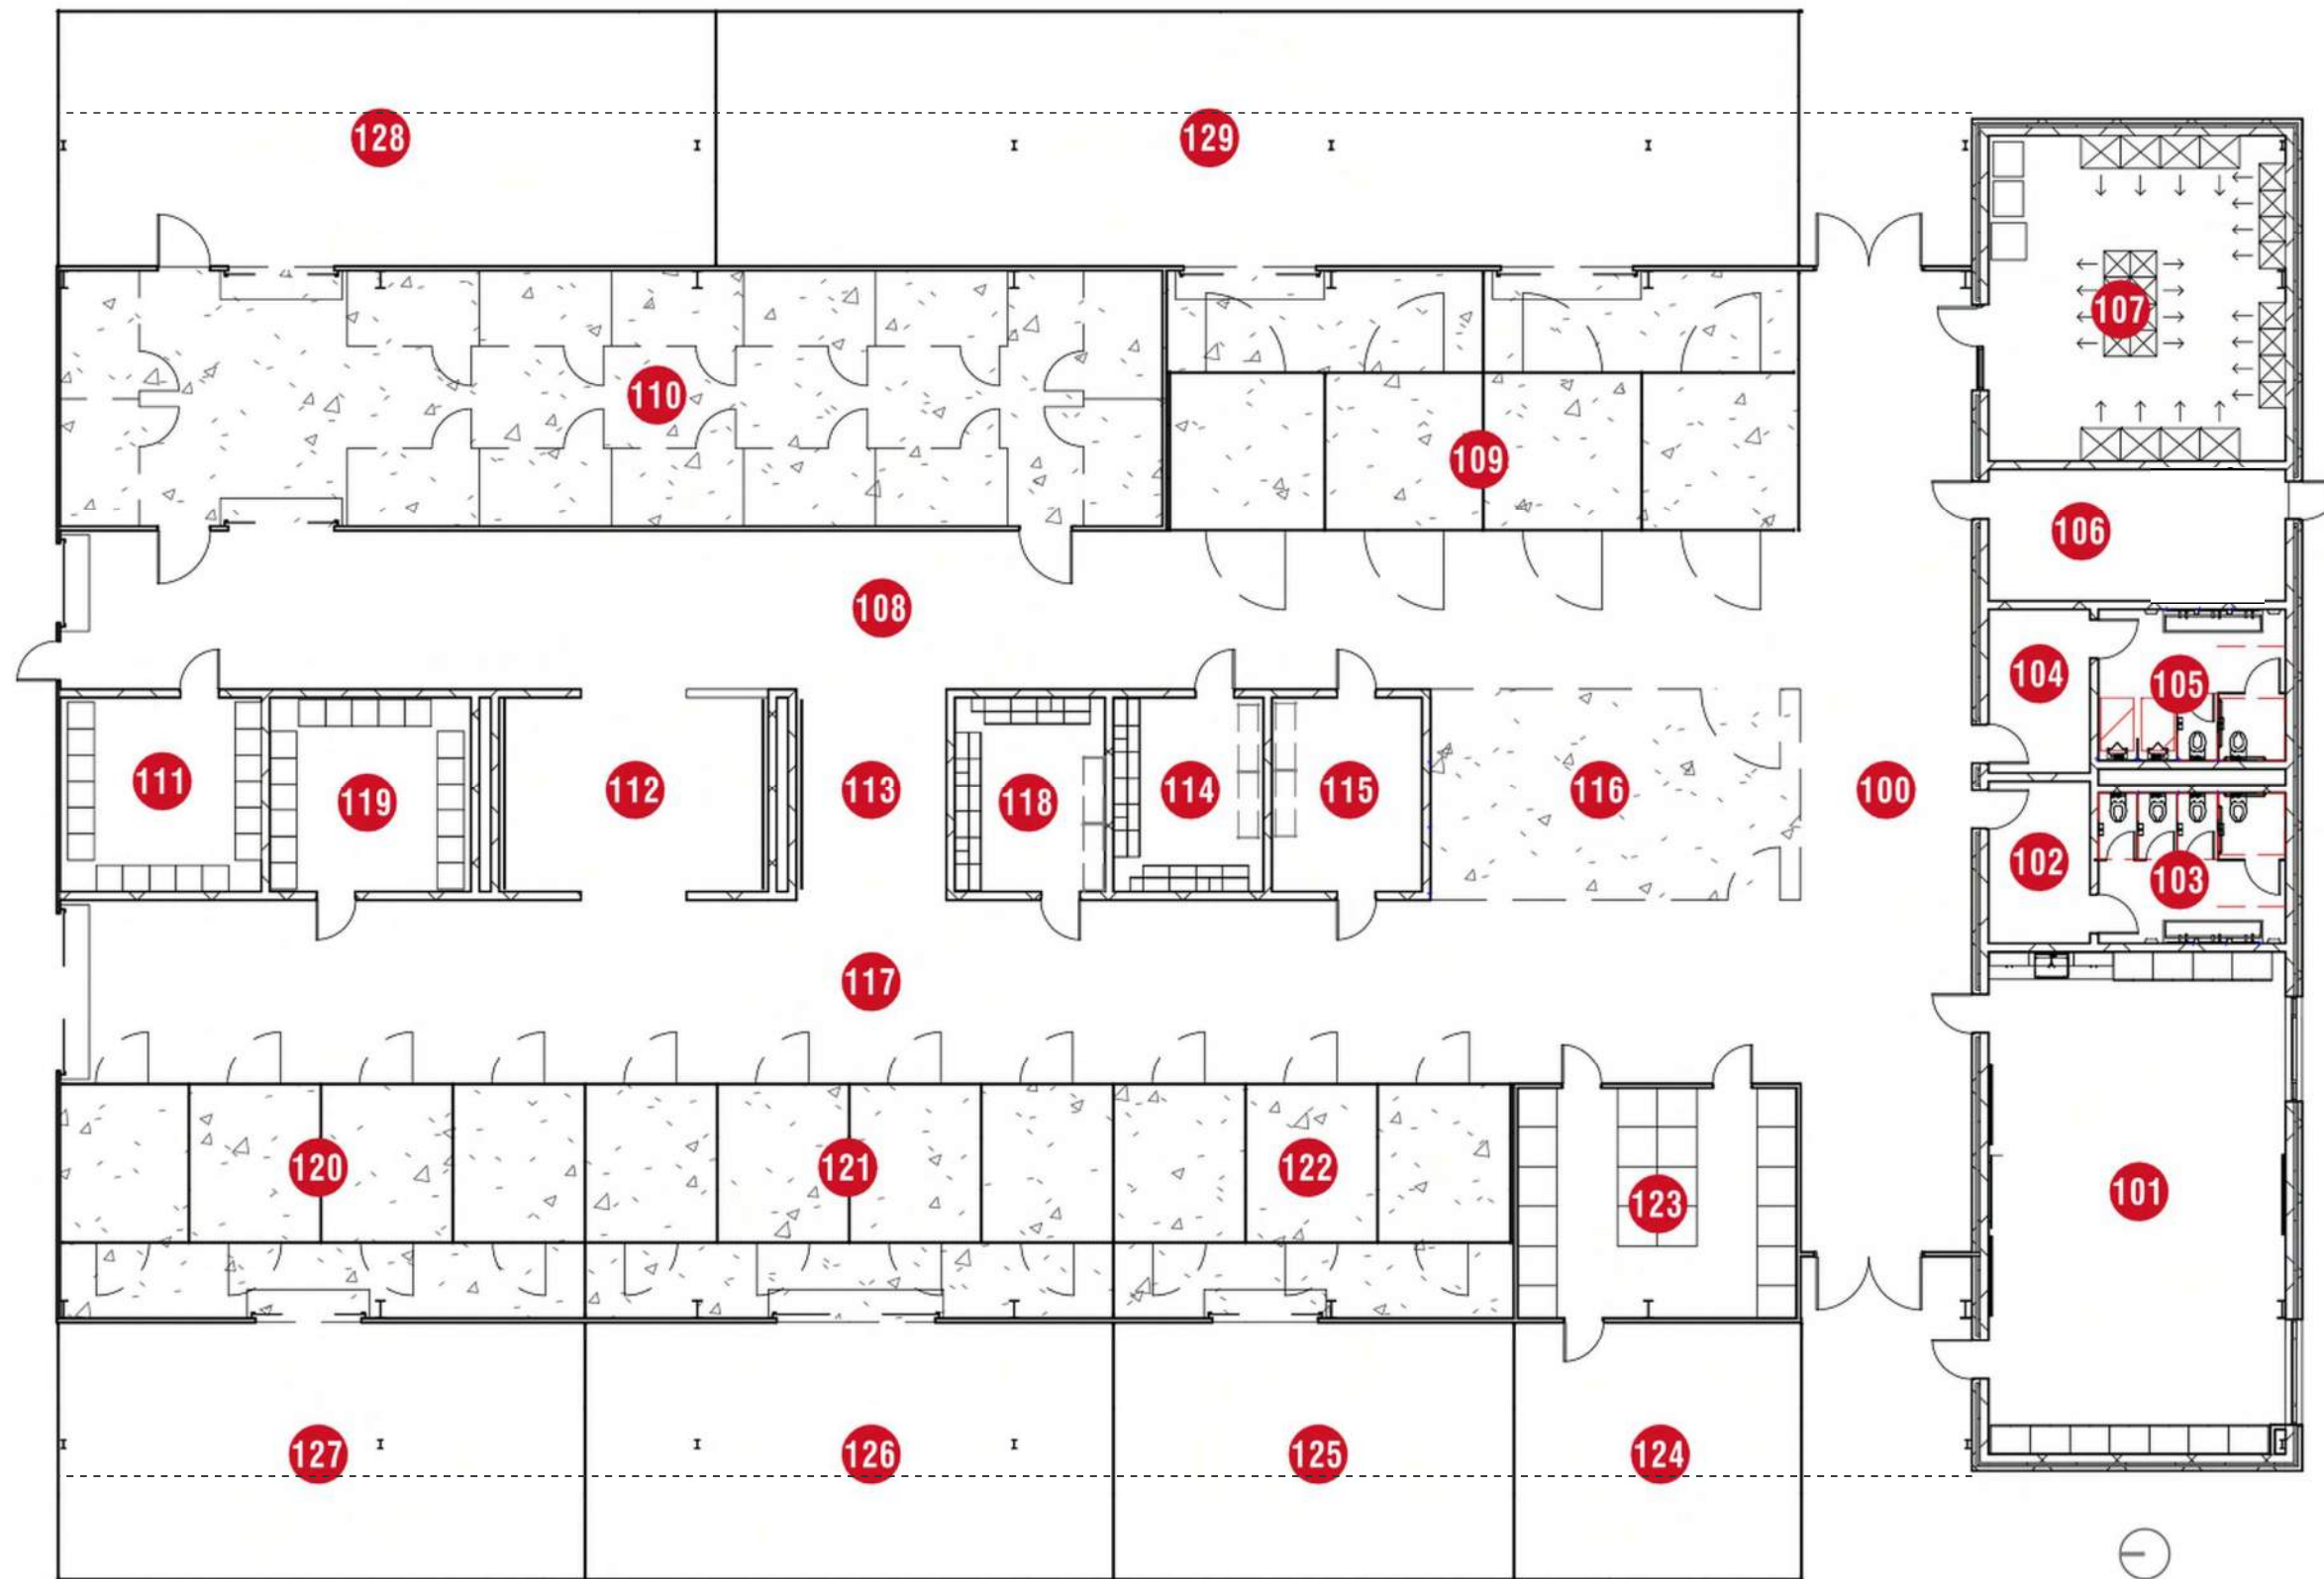

- 100 CORRIDOR
- 101 FLEX LAB
- 102 VESTIBULE
- 103 GIRLS RESTROOM
- 104 VESTIBULE
- 105 BOYS RESTROOM
- 106 ELECTRICAL/MECHANICAL
- 107 RABBITS
- 108 CORRIDOR
- 109 BOVINE
- 110 SWINE
- 111 TACK STORAGE
- 112 WASHING AREA
- 113 DRYING AREA
- 114 FOOD STORAGE
- 115 GENERAL STORAGE
- 116 HOLDING/EXERCISE
- 117 CORRIDOR
- 118 FOOD STORAGE
- 119 TACK STORAGE
- 120 GOATS
- 121 SHEEP
- 122 LAMB
- 123 POULTRY
- 124 AVIARY
- 125 LAMB PASTURE
- 126 SHEEP PASTURE
- 127 GOAT PASTURE
- 128 SWINE PASTURE
- 129 BOVINE PASTURE

THIS DOCUMENT IS RELEASED FOR THE PURPOSE OF INTERIM REVIEW UNDER THE AUTHORITY OF NICHOLAS TAZE GENZER, R.A., TEXAS LICENSE #24160. IT IS NOT TO BE USED FOR REGULATORY APPROVAL, CONSTRUCTION, BIDDING OR PERMIT PURPOSES.

PARKHILL

Parkhill.com

Carrollton Farmers-Branch
ISD - Package 6
Outdoor Learning Center


CLIENT
Carrollton Farmers-Branch ISD

1600 E Sandy Lake Rd, Coppell, TX
75019


PROJECT NO.
42098.23

KEY PLAN

EXT ELEV -
BUILDING B
CARROLTON
FARMERS
BRANCH ISD AG
BARN ADDITION
BLOCK A, LOT 1
41.5753 AC
10/07/2025

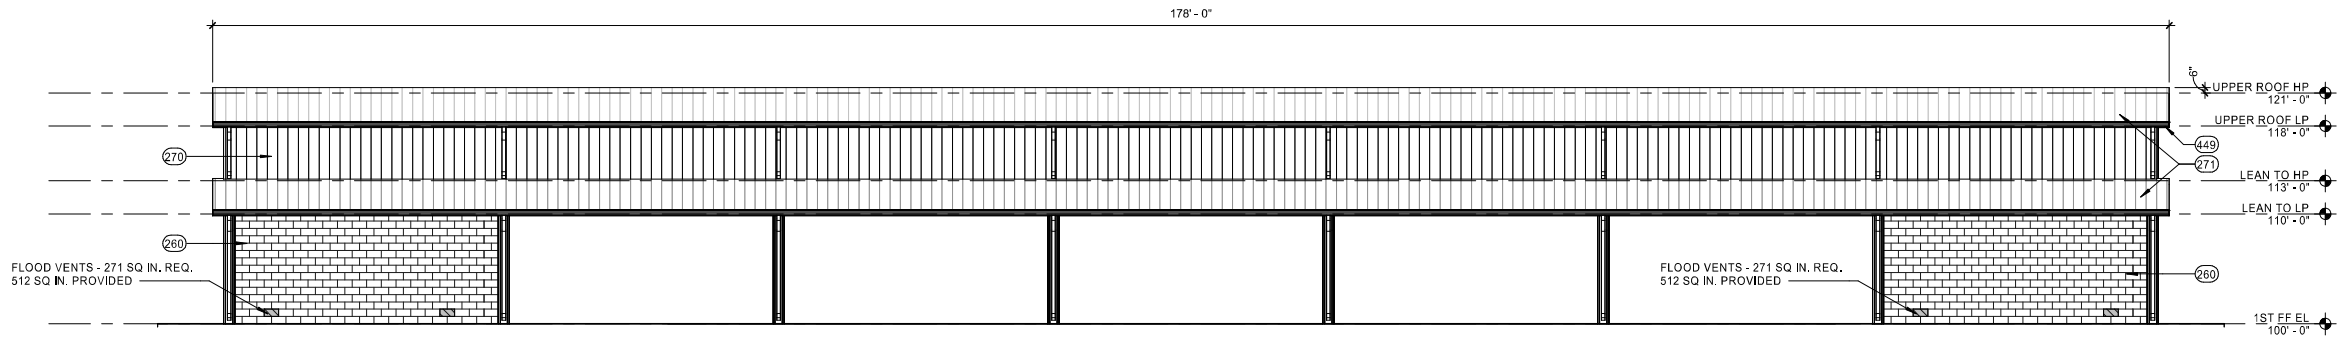

D1 EXTERIOR ELEVATION BUILDING B - WEST
1/8" = 1'-0"

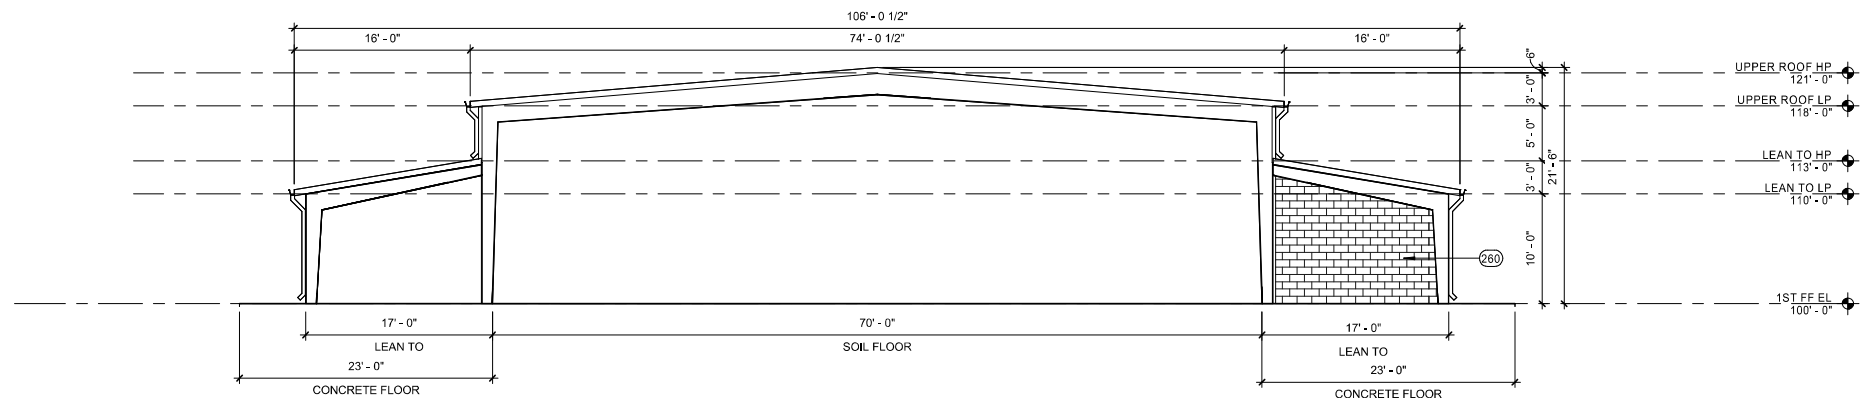


GENERAL NOTES

- A. REFER TO MATERIAL BOARD FOR ADDITIONAL MATERIAL SELECTIONS INFORMATION.
- B. OVERALL BUILDING HEIGHT, LENGTH, & WIDTH NOTED ON ELEVATIONS.
- C. REFER TO KEYNOTES LIST FOR ADDITIONAL INFORMATION.


KEY NOTES

- AS INDICATED BY: (K) →
- 260 CMU TYPE A
 - 270 MTL PANEL SYSTEM TYPE A - VERTICAL MTL PANEL TYPE "M" PROFILE
 - 271 MTL PANEL SYSTEM TYPE B - STANDING SEAM METAL ROOF
 - 414 DOOR, AS SCHED, EXT. DOOR SHOP PRIMED, PAINTED HOLLOW METAL DOORS AND FRAME, COLOR TO MATCH METAL ROOF AND TRIM.
 - 449 MTL GUTTER, COLOR TO MATCH ROOFING SYSTEM

C1 EXTERIOR ELEVATION BUILDING B - NORTH
1/8" = 1'-0"

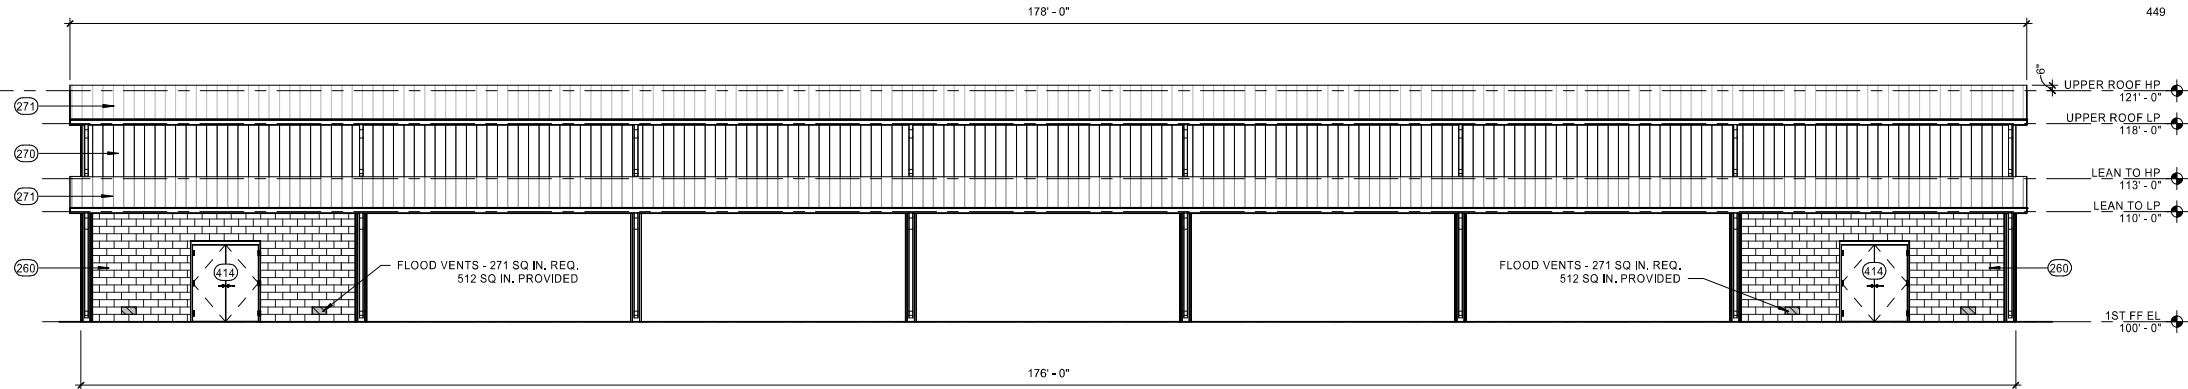

B1 EXTERIOR ELEVATION BUILDING B - EAST
1/8" = 1'-0"

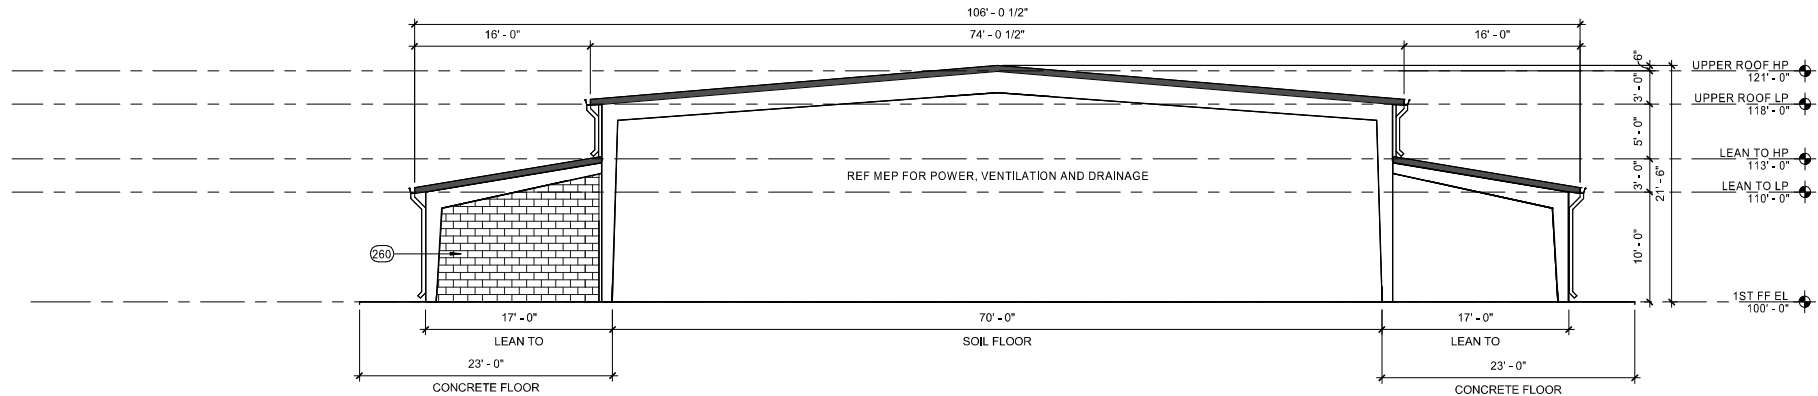

A1 EXTERIOR ELEVATION BUILDING B - SOUTH
1/8" = 1'-0"

R_V24 10/7/2025 10:23:20 AM



VIEW FROM SOUTH WEST CORNER LOOKING NORTH



VIEW FROM NORTH EAST CORNER LOOKING SOUTH

Carrollton Farmers-Branch ISD - Package 6 Outdoor Learning Center

CLIENT
Carrollton Farmers-Branch ISD

1600 E Sandy Lake Rd, Coppell, TX 75019

PROJECT NO.
42098.23

KEY PLAN

#	DATE	DESCRIPTION
---	------	-------------

RENDERINGS

CARROLTON FARMERS BRANCH ISD AG BARN ADDITION BLOCK A, LOT 1 41.5753 AC 10/07/2025

Carrollton Farmers-Branch
ISD - Package 6
Outdoor Learning Center

CLIENT

Carrollton Farmers-Branch ISD

1600 E Sandy Lake Rd, Coppell, TX
75019

PROJECT NO.

42098.23

KEY PLAN

10/07/2025

DATE DESCRIPTION

MATERIALS

CARROLTON
FARMERS
BRANCH ISD AG
BARN ADDITION
BLOCK A, LOT 1
41.5753 AC
10/07/2025



METAL ROOFING & TRIM
MTL PANEL TYPE B
STANDING SEAM ROOFING
GUTTERING, DOWNSPOUTS, & TRIM
COLOR: BUCKSKIN



RIBBED METAL WALL PANEL
MTL PANEL TYPE A
VERTICAL TYPE M PANEL
COLOR: SIERRA TAN




ANODIZED ALUMINUM
BUILDING MOUNTED SIGNAGE
CHANNEL CUT ALUMINUM
COLOR: DARK BRONZE



SPLIT FACE CMU
CMU TYPE C
COLOR: PALUXY



BURNISHED BLOCK CMU
CMU TYPE A
COLOR: BLANCO

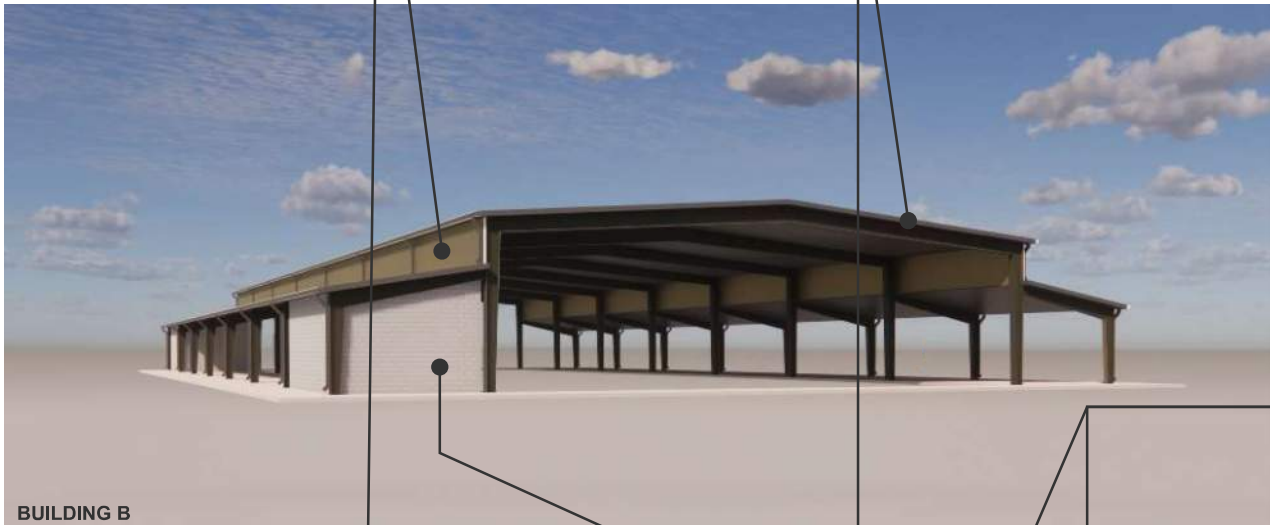

BUILDING B



BUILDING A



Agricultural Science and Outdoor Learning Center
Carrollton Farmers-Branch ISD - Package 6
Coppell, TX

Parkhill

Material Board
Project No. 42098.23.10
Date: September 2025