
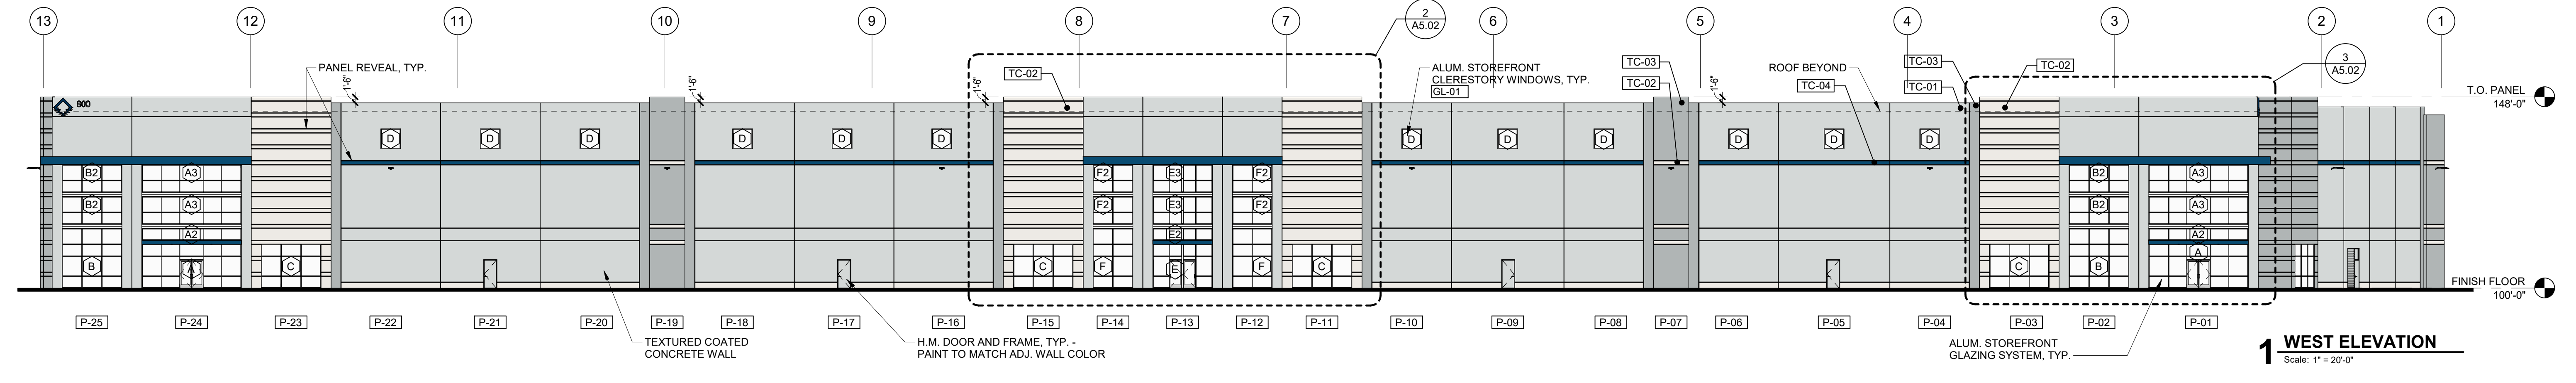
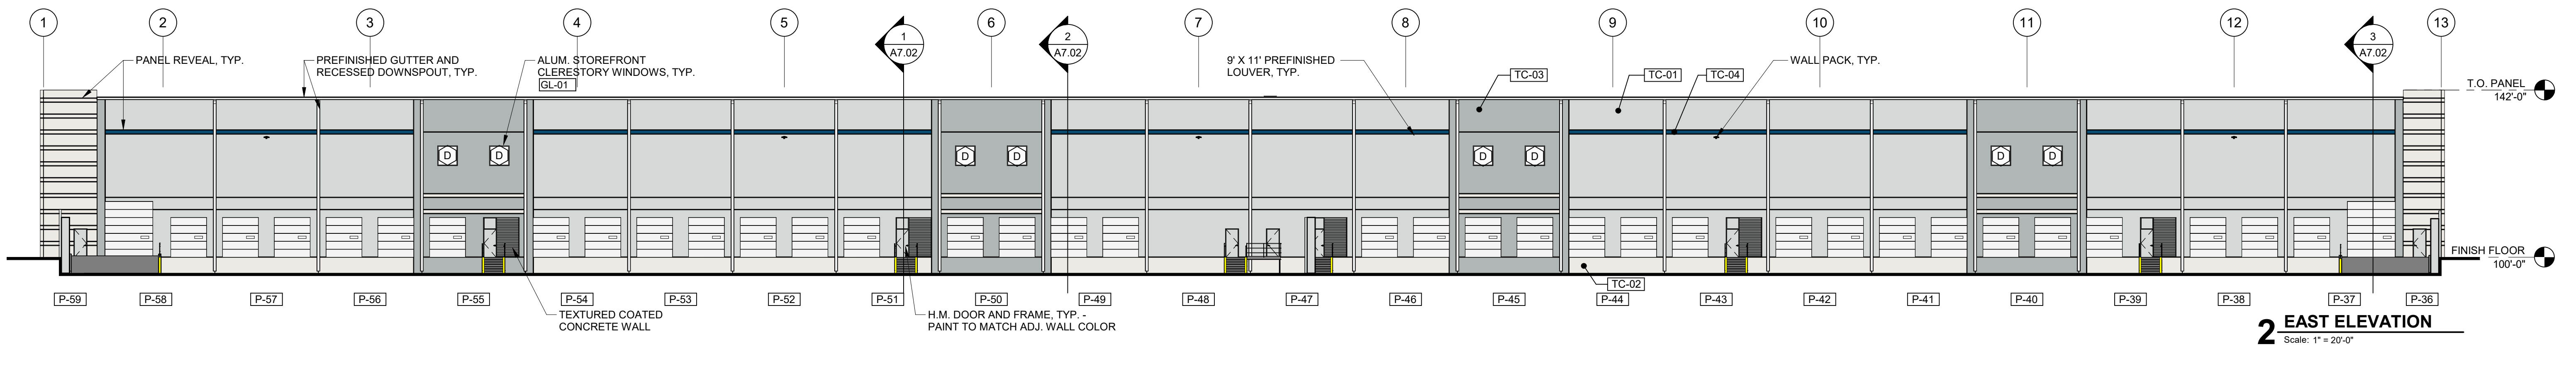
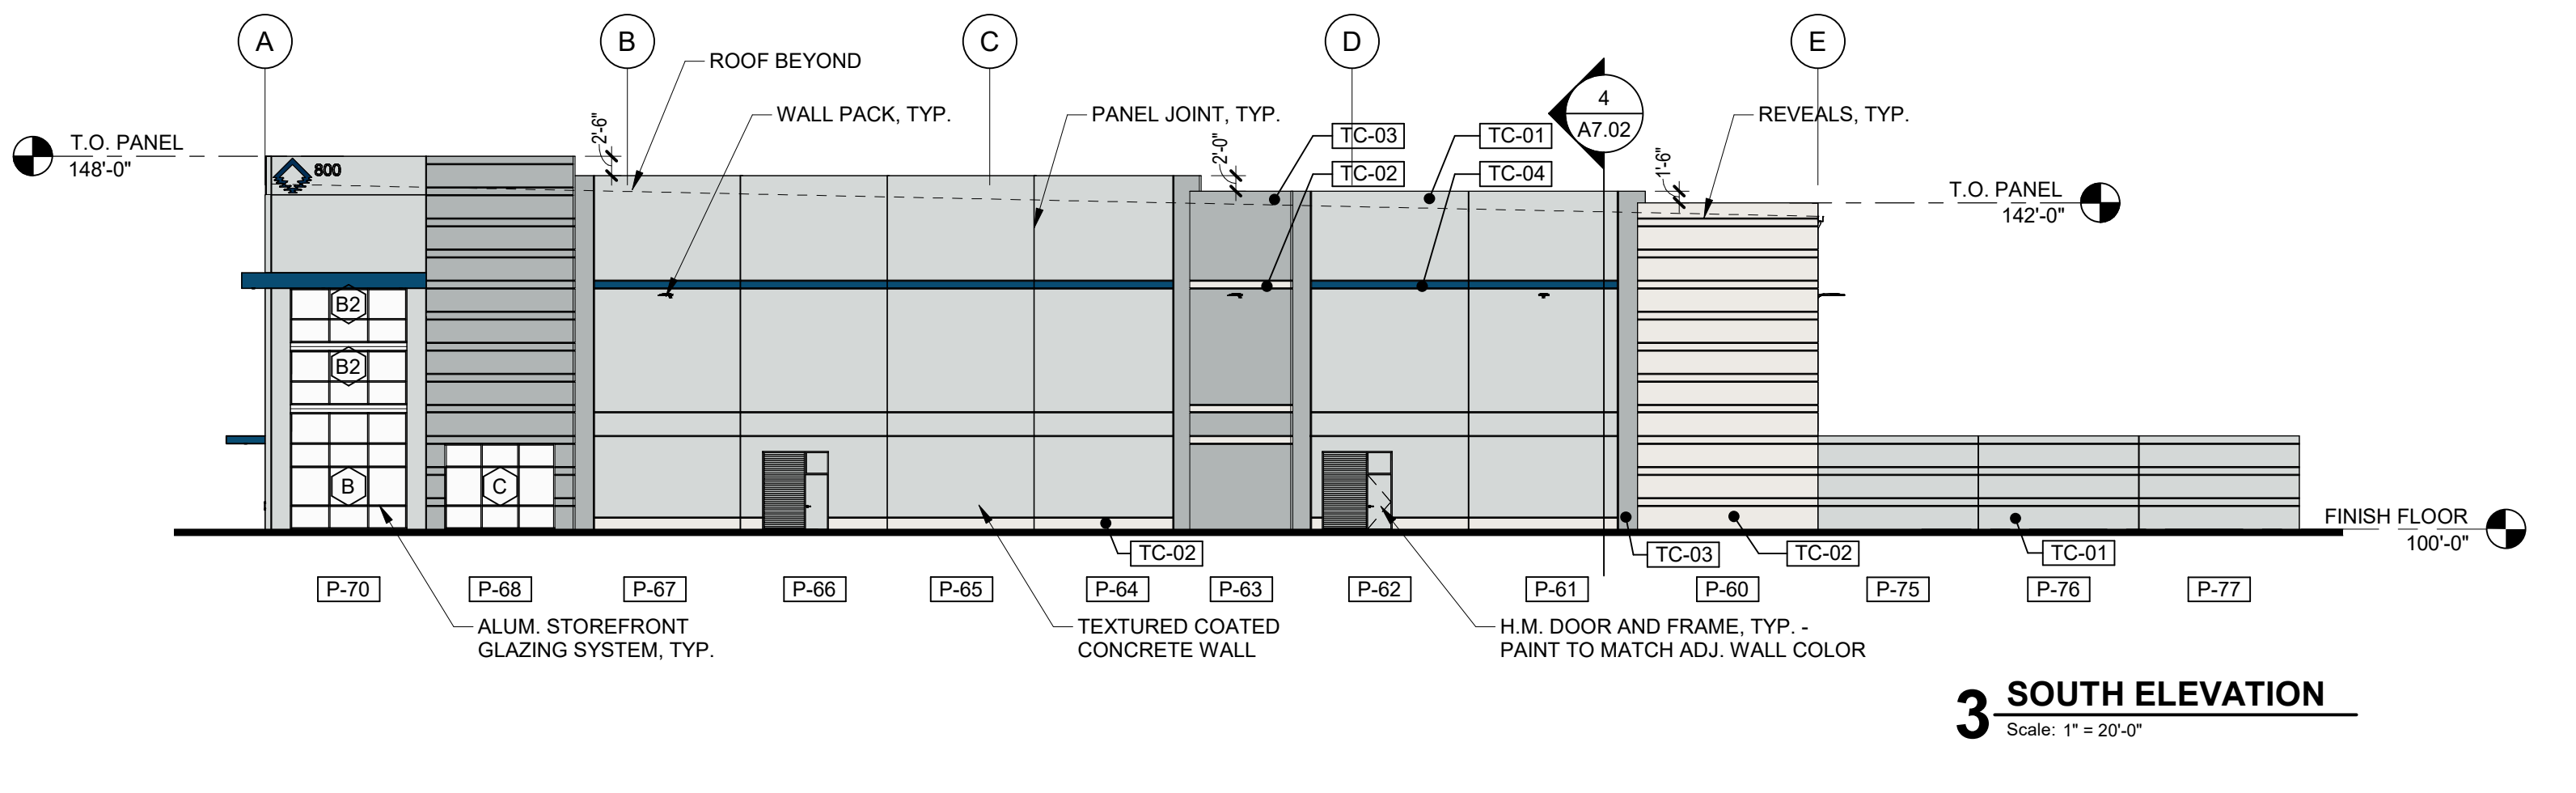


MATERIAL SCHEDULE	
COLOR	DESCRIPTION
AL-01	Kawneer - Clear Anodized Storefront Anodized Aluminum
GL-01	Vitro - Solarban 70 Solarblue Tinted Glazing
MTL-02	Archfab - Atlas Award Blue Prefabricated Metal Panel Canopy
TC-01	SW 6253 Olympus White Texture Coated Concrete
TC-02	SW 7004 Snowbound Texture Coated Concrete
TC-03	SW 7072 Online Texture Coated Concrete
TC-04	SW 6804 Dignity Blue Texture Coated Concrete

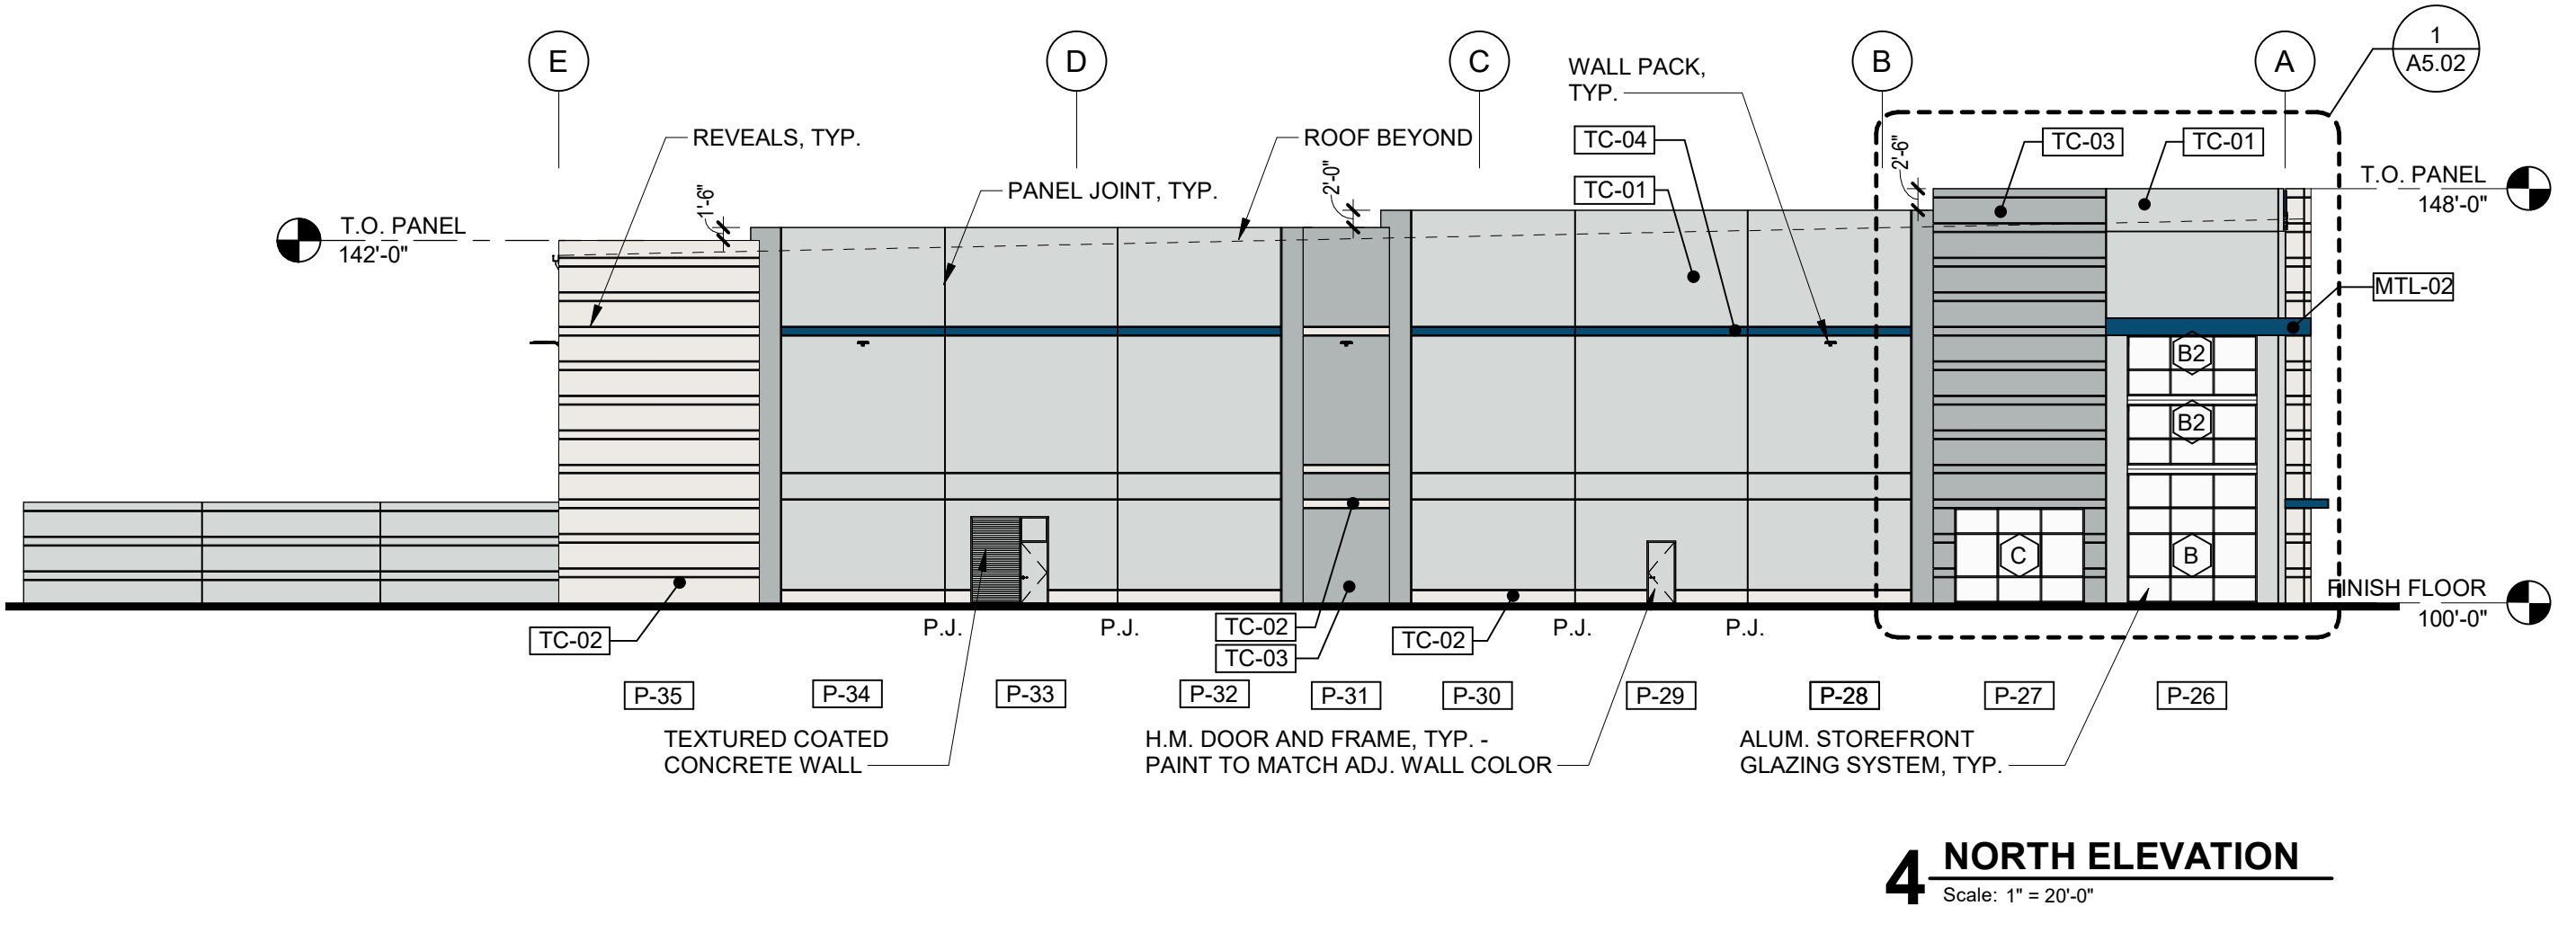


STONELAKE SKYPORT BUILDING 1
800 S ROYAL LANE, COPPELL TX

EXTERIOR BUILDING ELEVATIONS


DRAWING RECORD	
DATE	DESCRIPTION

C:\Users\adent\Documents\Rent Local Files\Stonlake Skyport Building 1 2024162_Names\Bama89.rvt 9/2/2024 3:28:53 PM


MATERIAL SCHEDULE		
	COLOR	DESCRIPTION
AL-01	Kawneer - Clear Anodized	Storefront Anodized Aluminum
GL-01	Vitro - Solarban 70 Solarblue	Tinted Glazing
MTL-02	Archfab - Atlas Award Blue	Prefabricated Metal Panel Canopy
TC-01	SW 6253 Olympus White	Texture Coated Concrete
TC-02	SW 7004 Snowbound	Texture Coated Concrete
TC-03	SW 7072 Online	Texture Coated Concrete
TC-04	SW 6804 Dignity Blue	Texture Coated Concrete

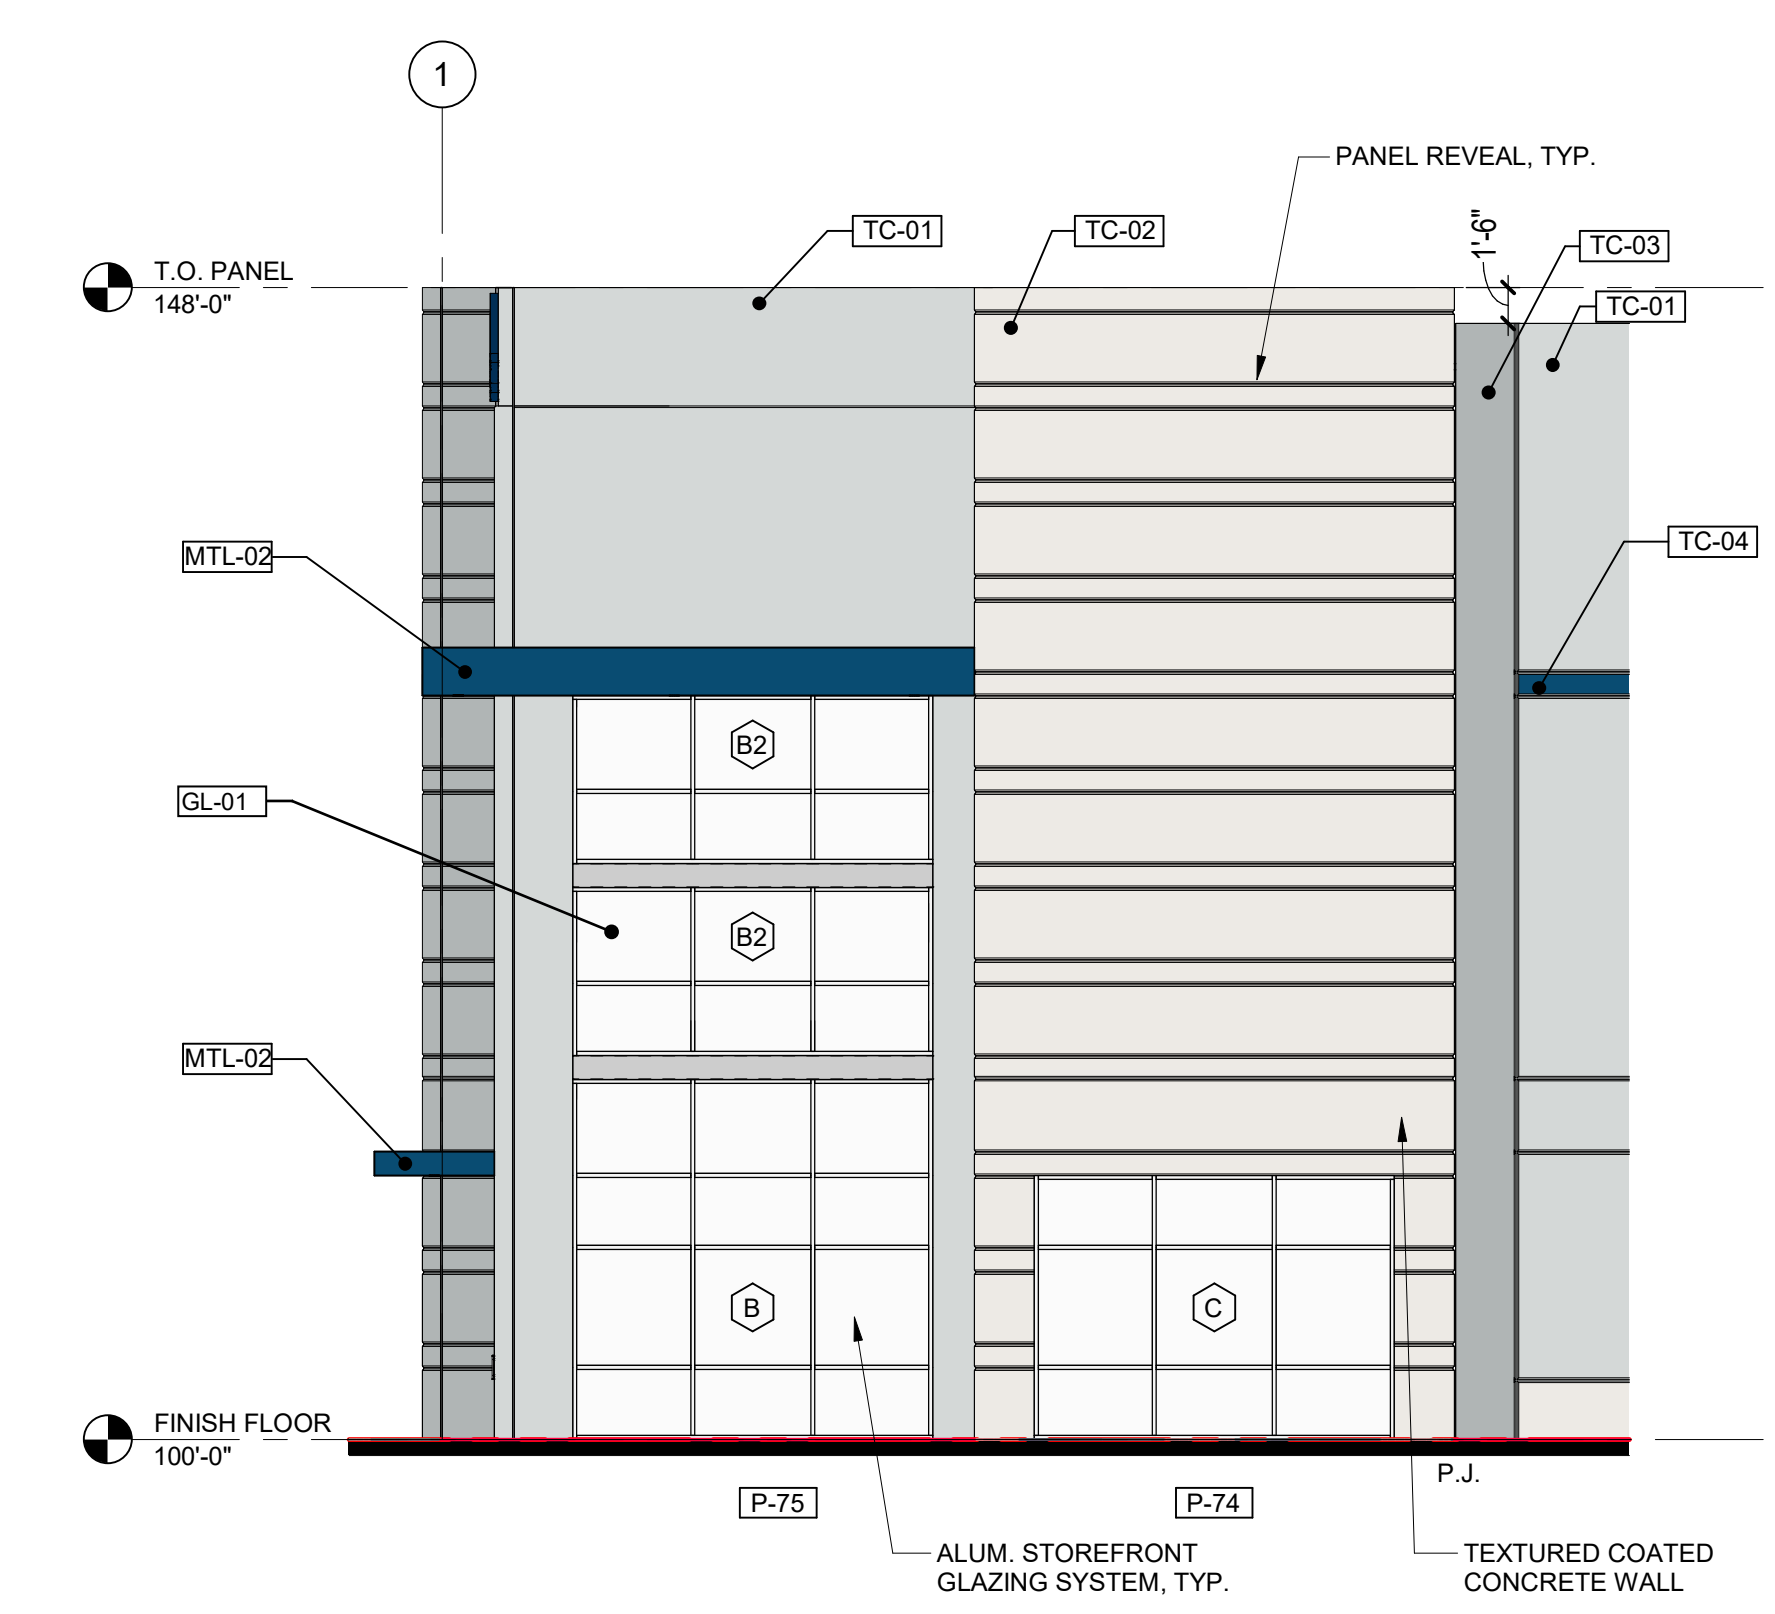

3 ENLARGED BUILDING ELEVATION
Scale: 1/8" = 1'-0"

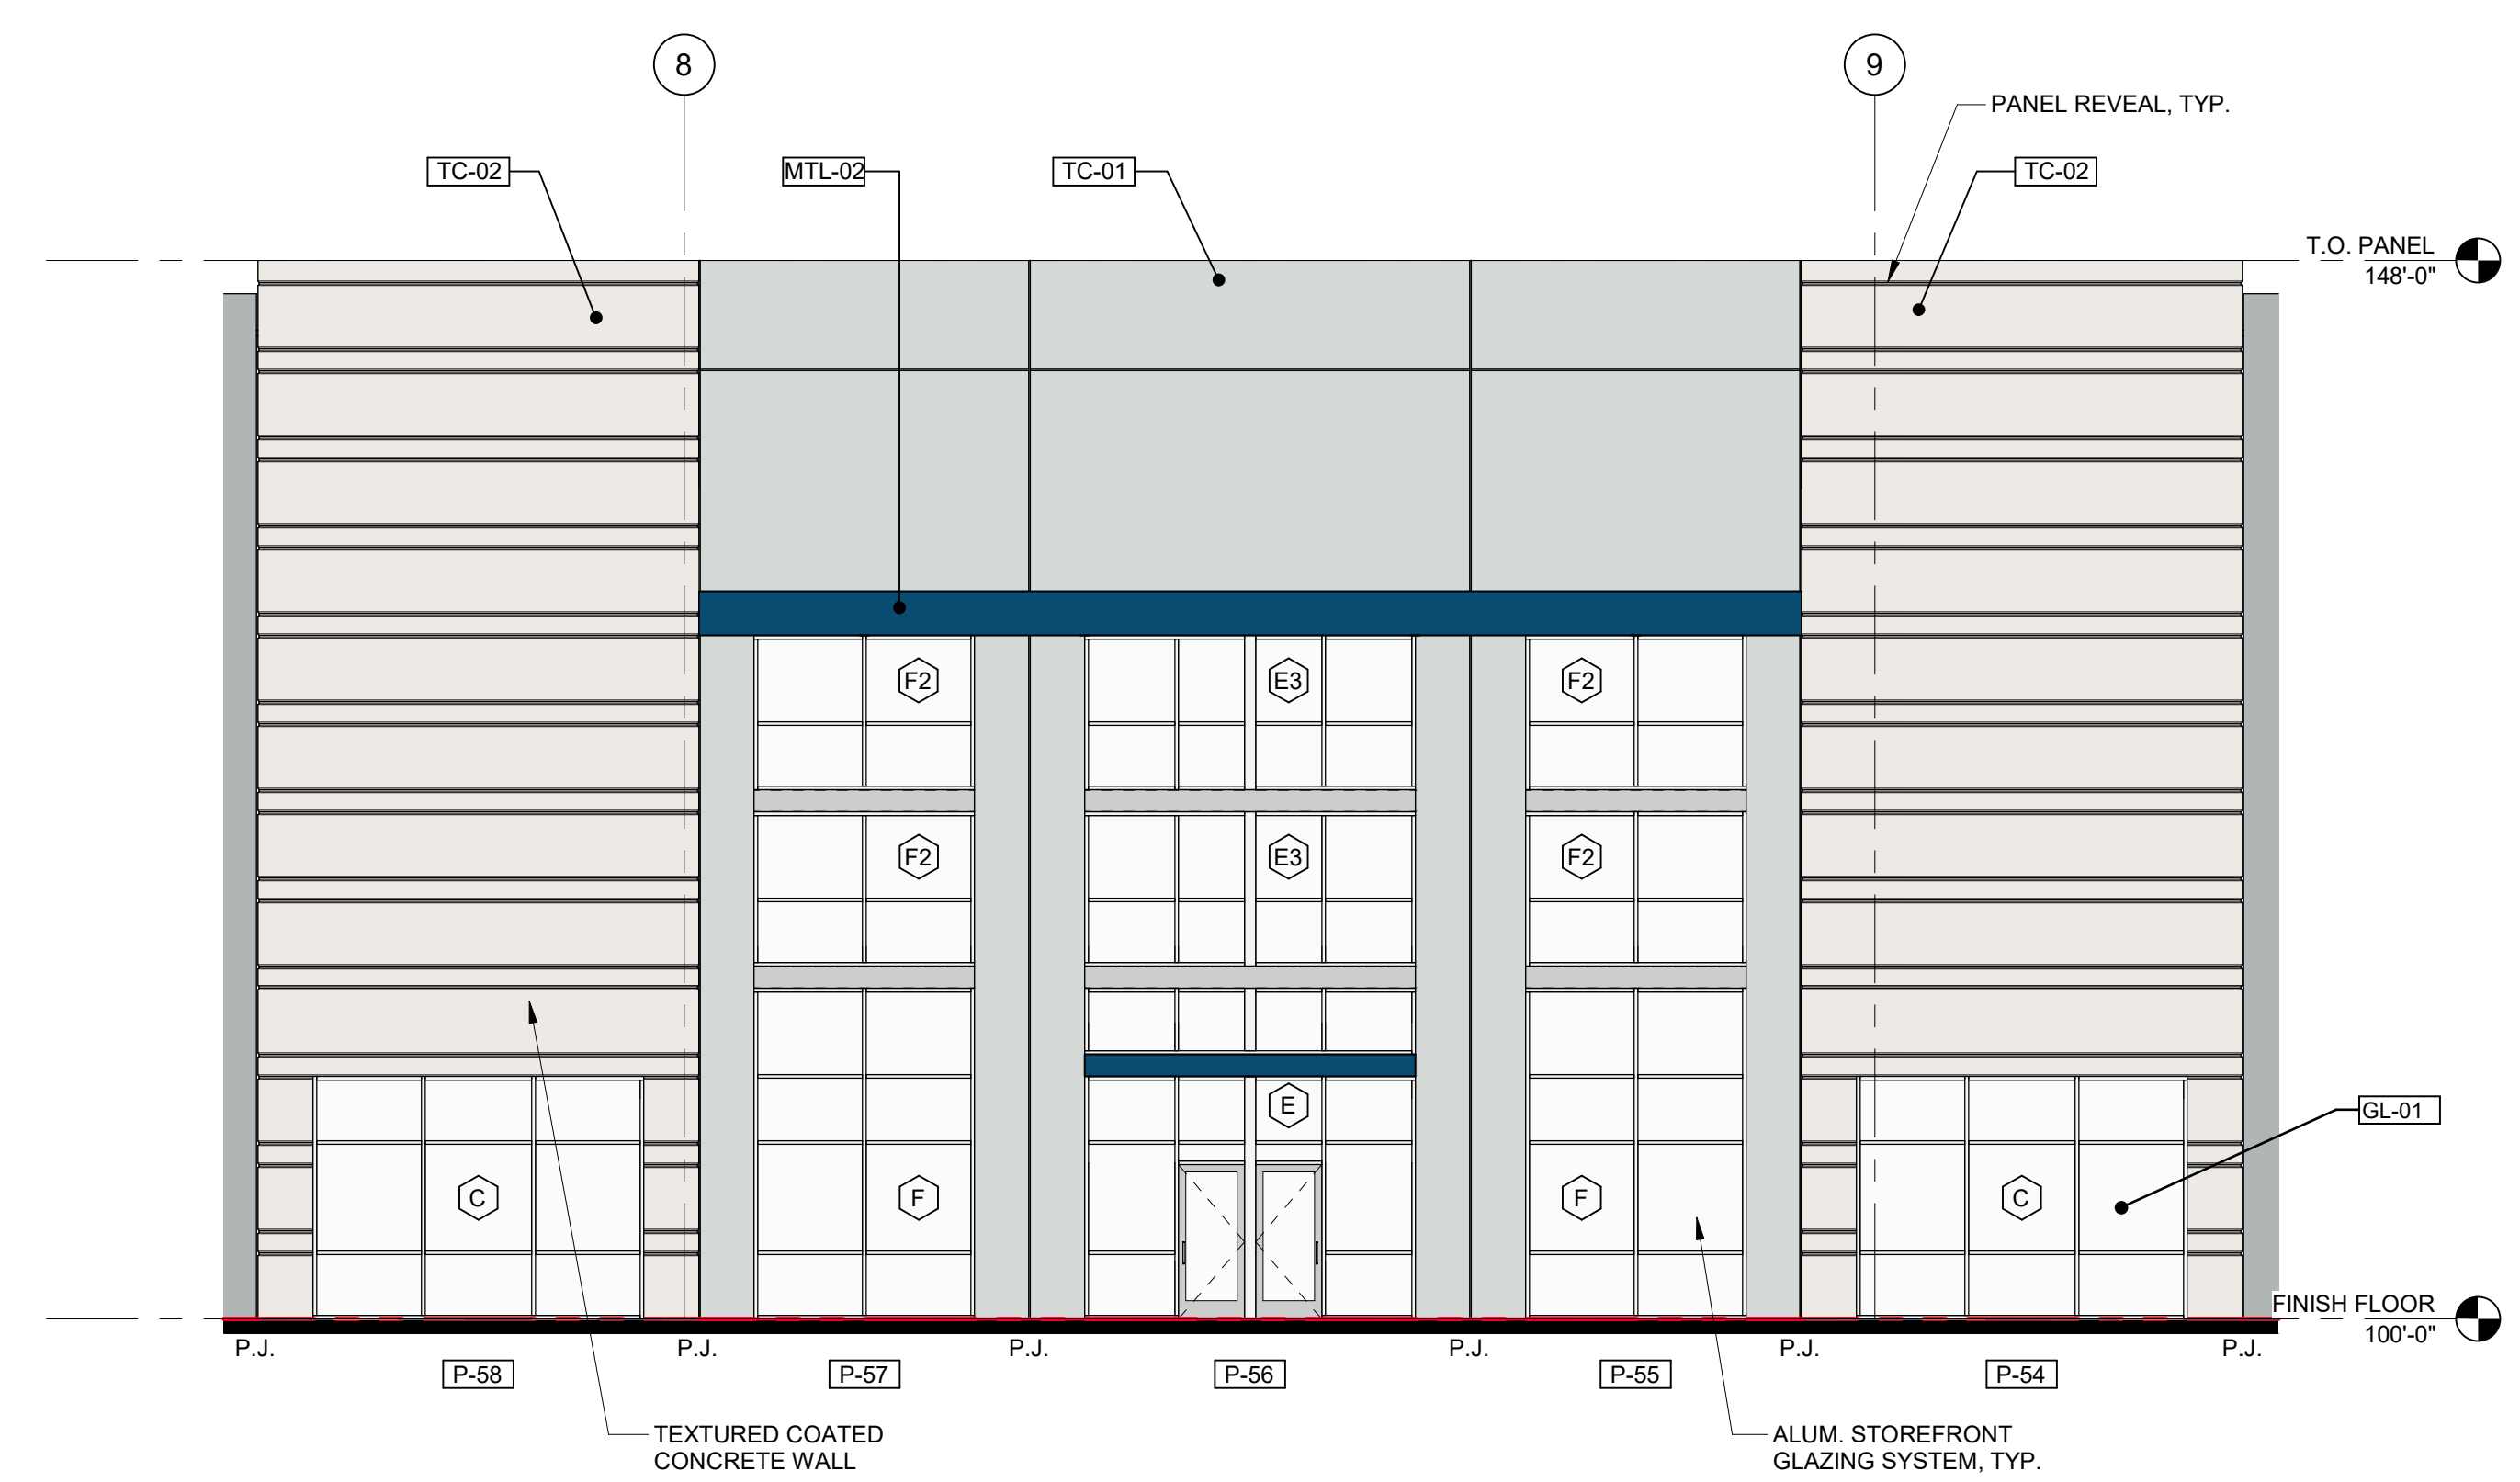

2 ENLARGED BUILDING ELEVATION
Scale: 1/8" = 1'-0"

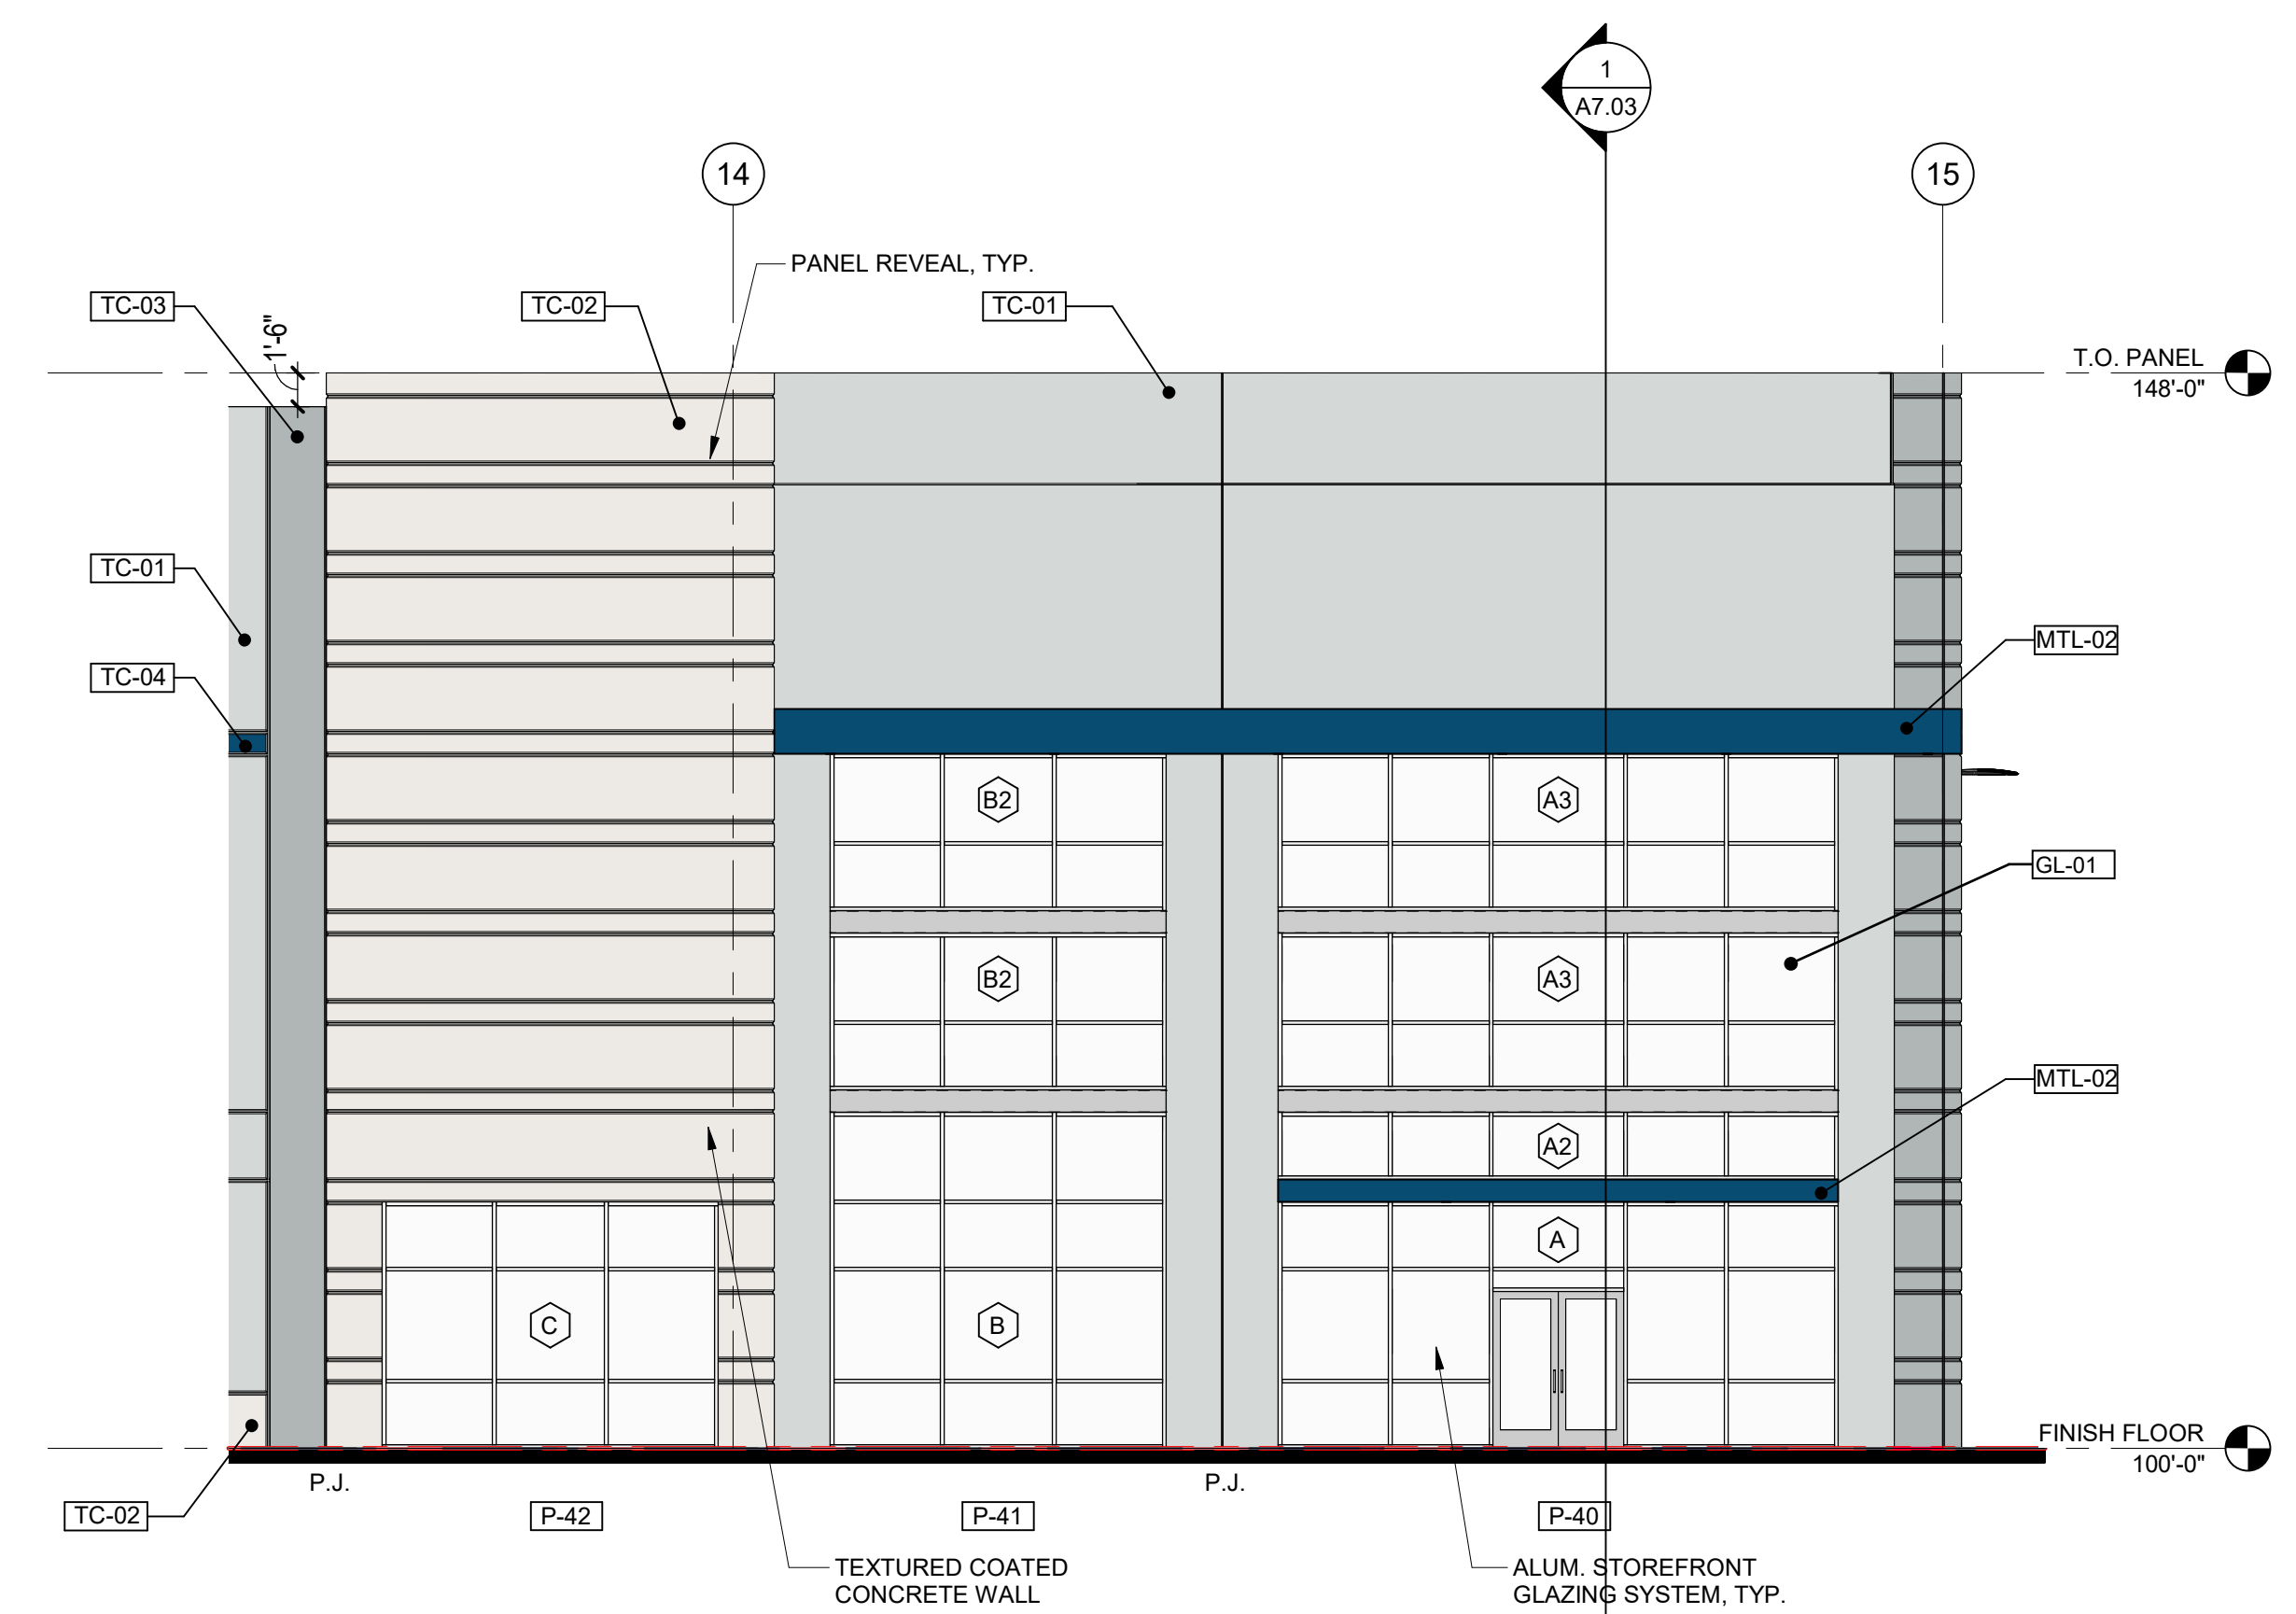

1 ENLARGED BUILDING ELEVATION
Scale: 1/8" = 1'-0"



STONELAKE SKYPORT BUILDING 2
800 S ROYAL LANE, COPPELL, TX

ENLARGED BUILDING ELEVATIONS

DRAWING RECORD	
DATE	DESCRIPTION

A5.03

C:\Users\adern\Documents\Rent Local Files\Stonelake Skyport Building 2 2024162_Nara\Battman89.rvt
9/2/2024 3:39:15 PM