



JR ROSE DEVELOPMENT. The designs represented by these plans are copyrighted and subject to copyright infringement protection as an "Architectural Work" under 17 U.S.C. Sect. 102 known as the Architectural Works Protection Act of 1990. Unauthorized use of these plans (including form and arrangement of spaces), data, and other aspects of the design will subject the infringer to damages and/or judicial action as provided by Federal Law.

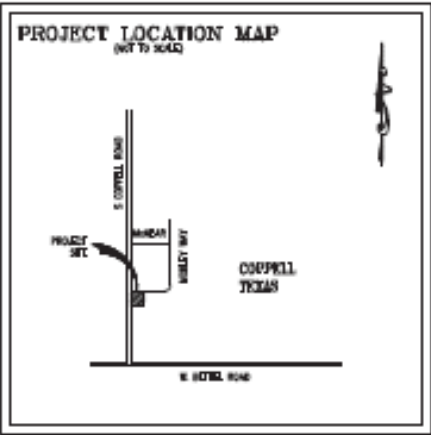

Existing Screening Fence



Existing Screening Fence

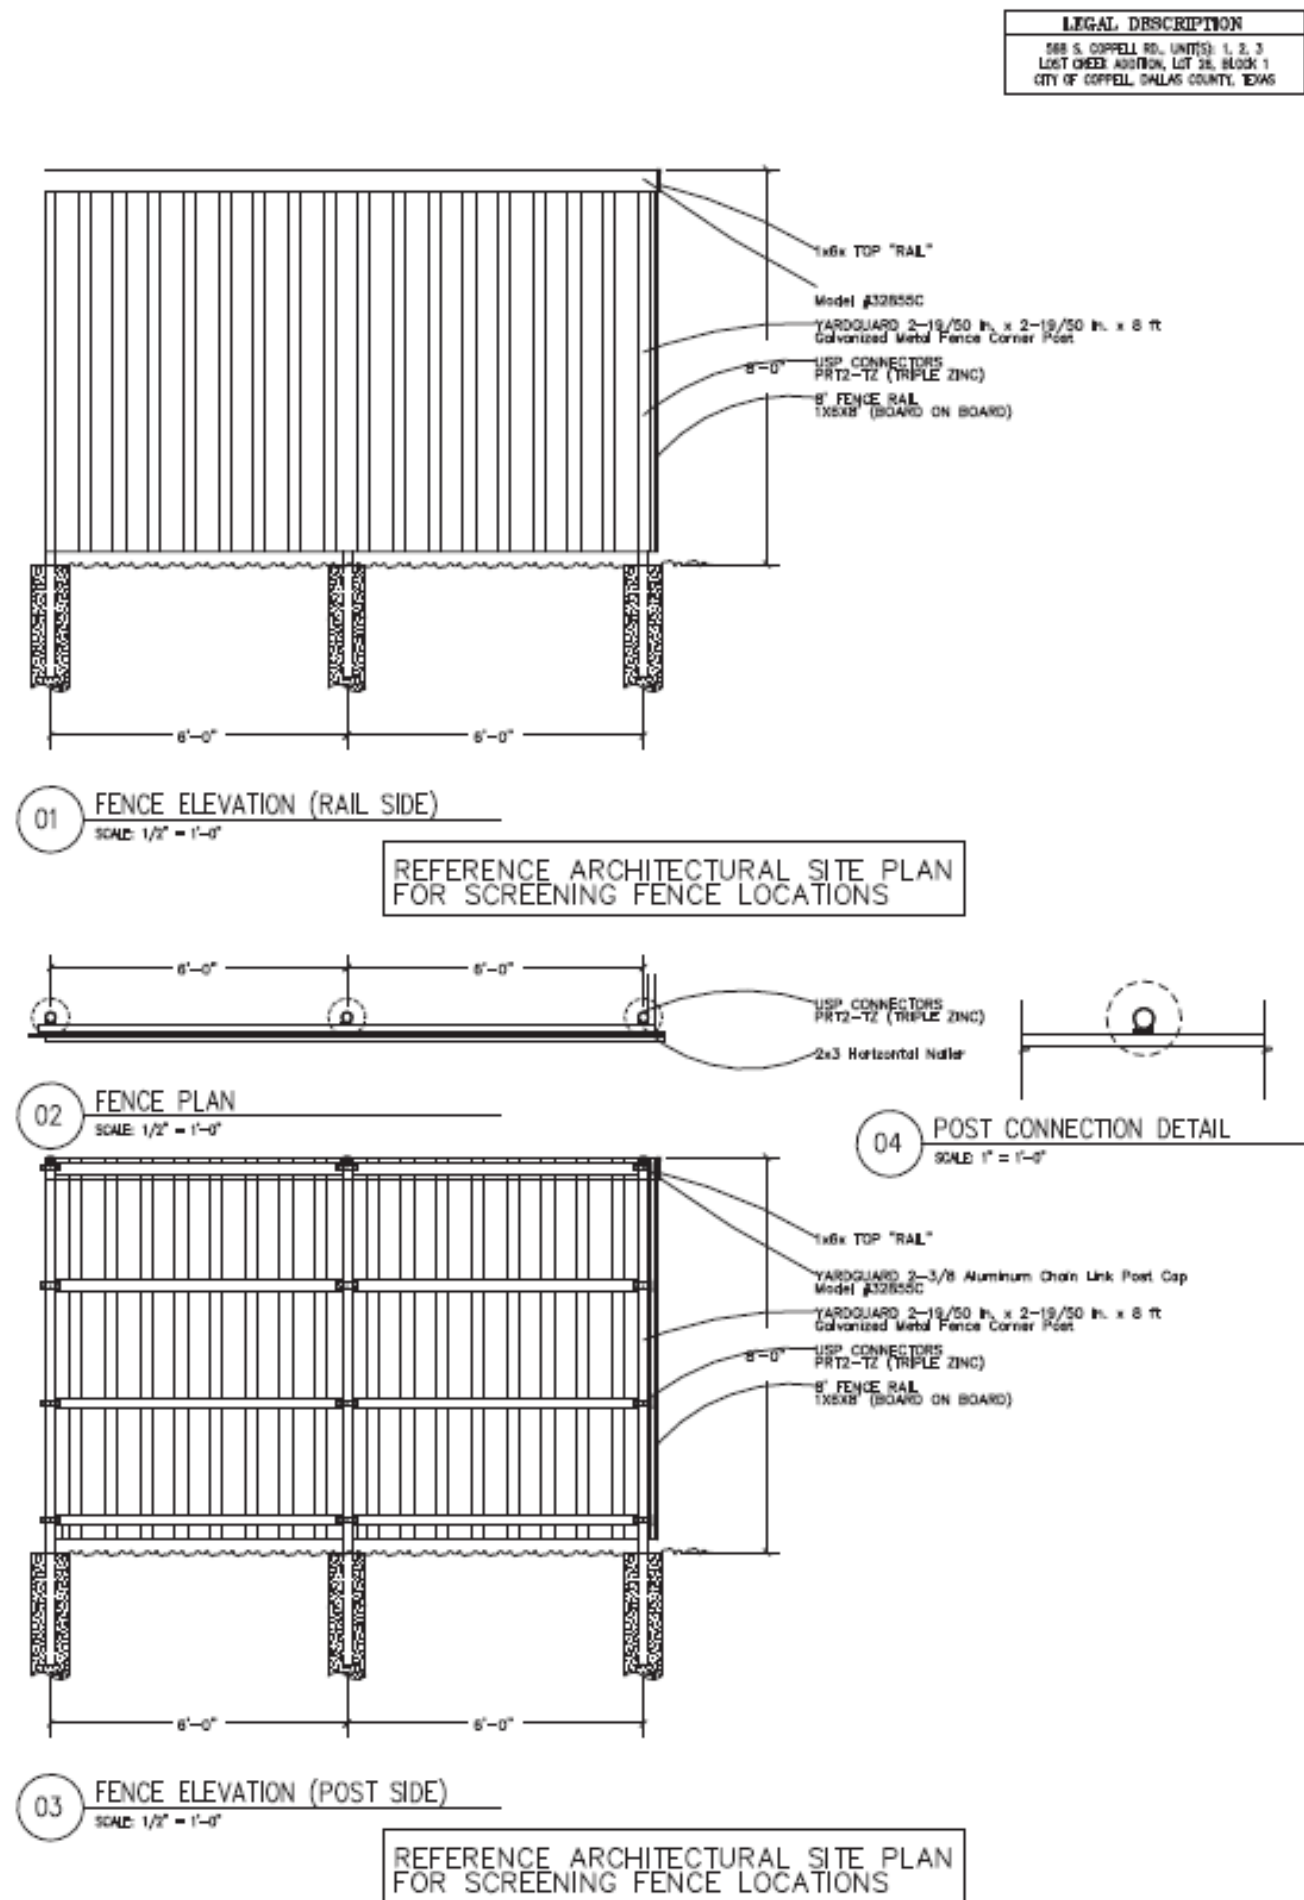

Drawn By:
Jason R. Rose
Preparation Date:
January 21, 2020
Revisions:

Notes:

Coppell Road Live/Work Lofts
Coppell, Texas



1-21-2020

JR ROSE
ARCHITECTURE
(214) 454-7895 Tel. (972) 420-0324 Fax

SHEET
AF