



AREA REFERENCED BY AGENDA ITEM

SOUTHWESTERN ELEVATED STORAGE TANK REHABILITATION PROJECT IMF FY 2018-2019

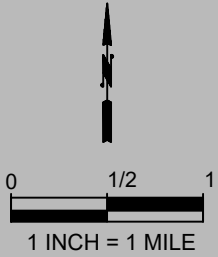

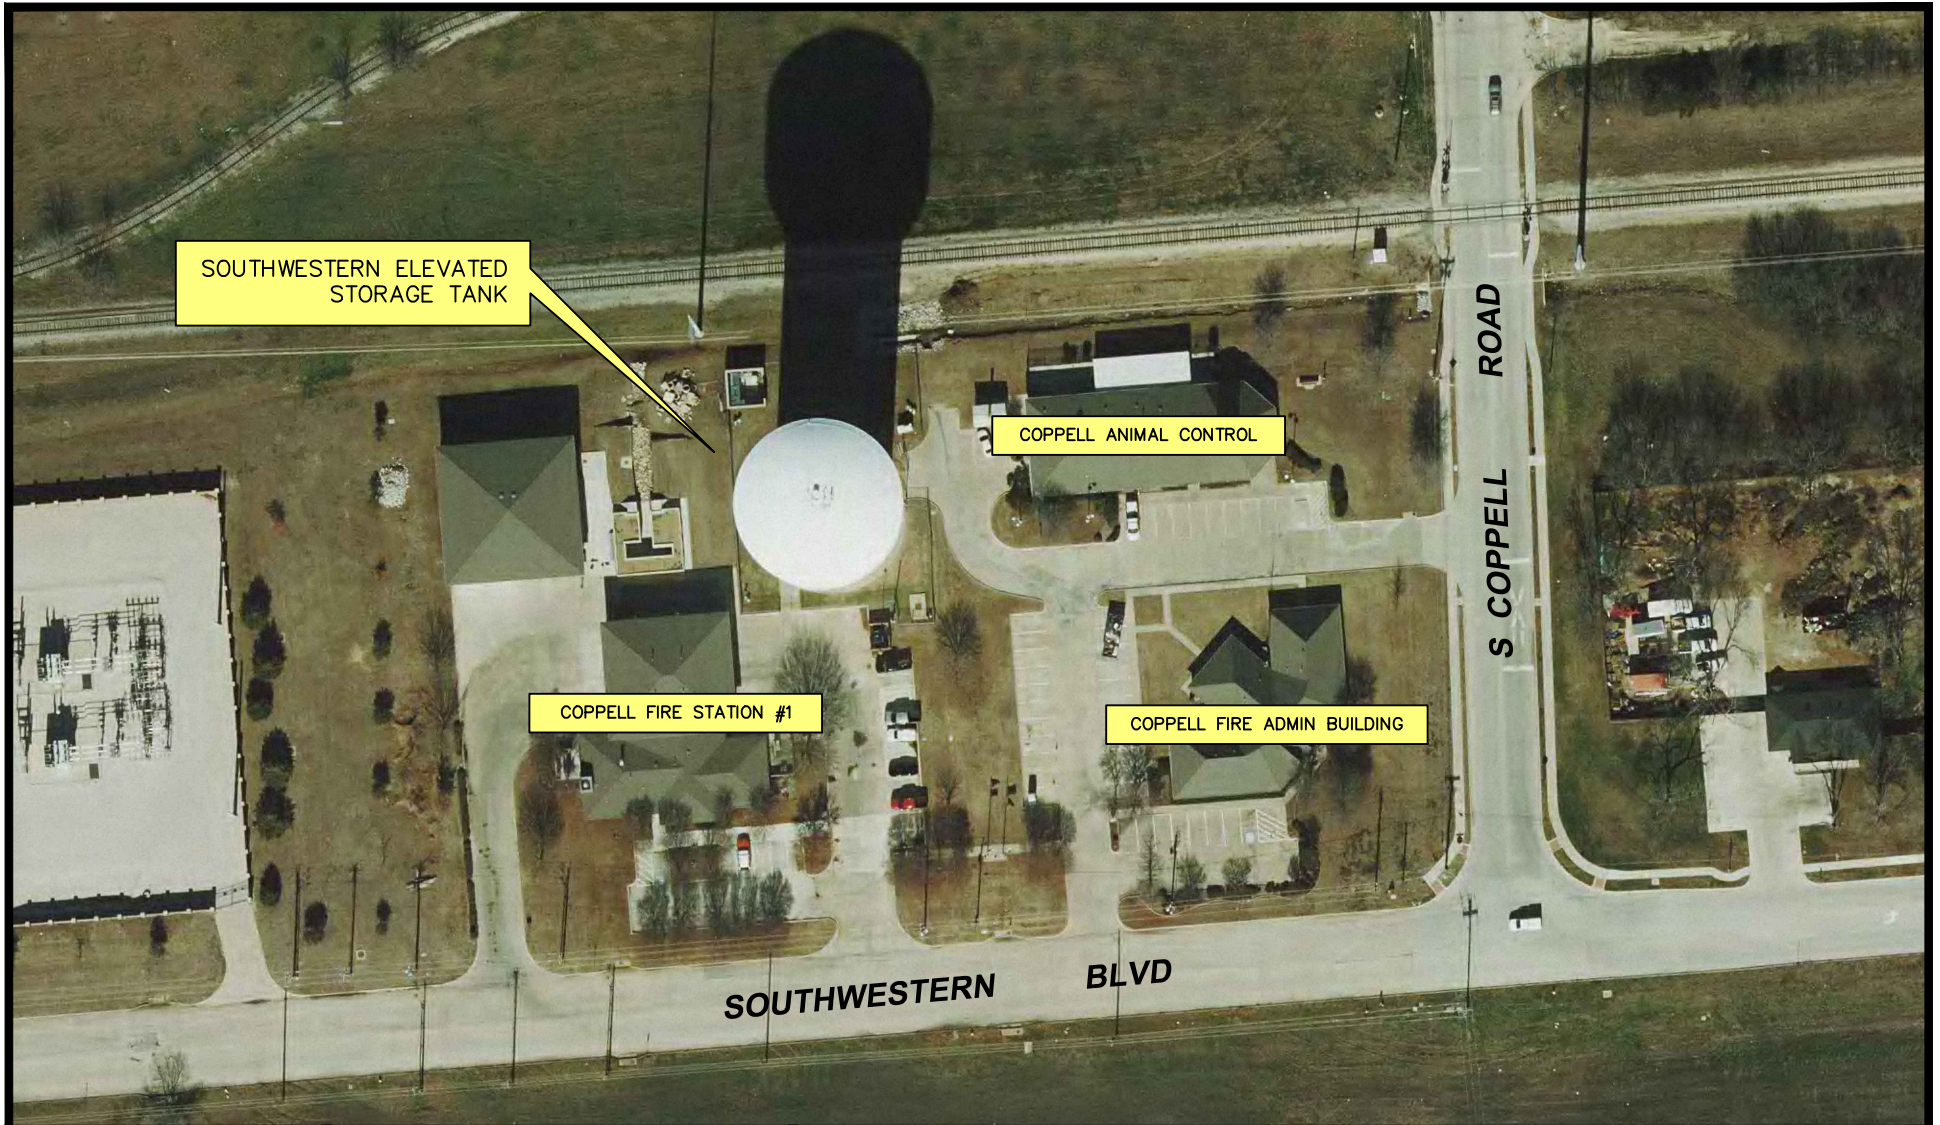

SOUTHWESTERN ELEVATED STORAGE TANK


COPPELL ANIMAL CONTROL

COPPELL FIRE STATION #1

COPPELL FIRE ADMIN BUILDING

SOUTHWESTERN BLVD

S COPPELL ROAD

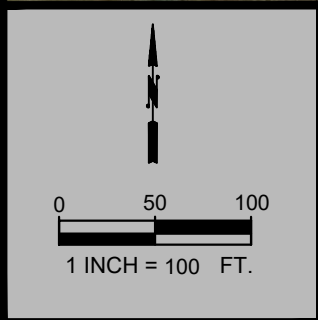

SOUTHWESTERN ELEVATED STORAGE TANK REHABILITATION PROJECT IMF FY 2018-2019



Created on: 22 March 2018 by Scott Latta
S:\CAD\In_Design\MISC EXHIBITS\dwg\EXHIBITS 2015.dwg\TOWER 1 REHAB