

CLIENT

Carrollton Farmers-Branch ISD

1600 E Sandy Lake Rd, Coppell, TX 75019


PROJECT NO.

42098.23


KEY PLAN

#	DATE	DESCRIPTION
1	10/07/2025	


EXT ELEV
BUILDING A
CARROLLTON
FARMERS
BRANCH ISD AG
BARN ADDITION
BLOCK A, LOT 1
41.5753 AC
10/07/2025

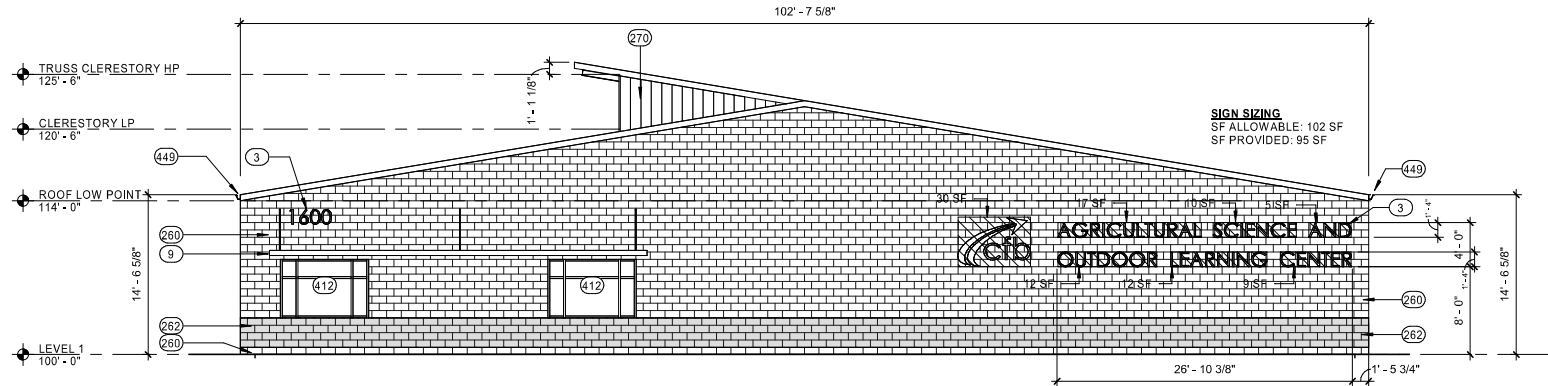


D1 EXTERIOR ELEVATION BUILDING A - SOUTH

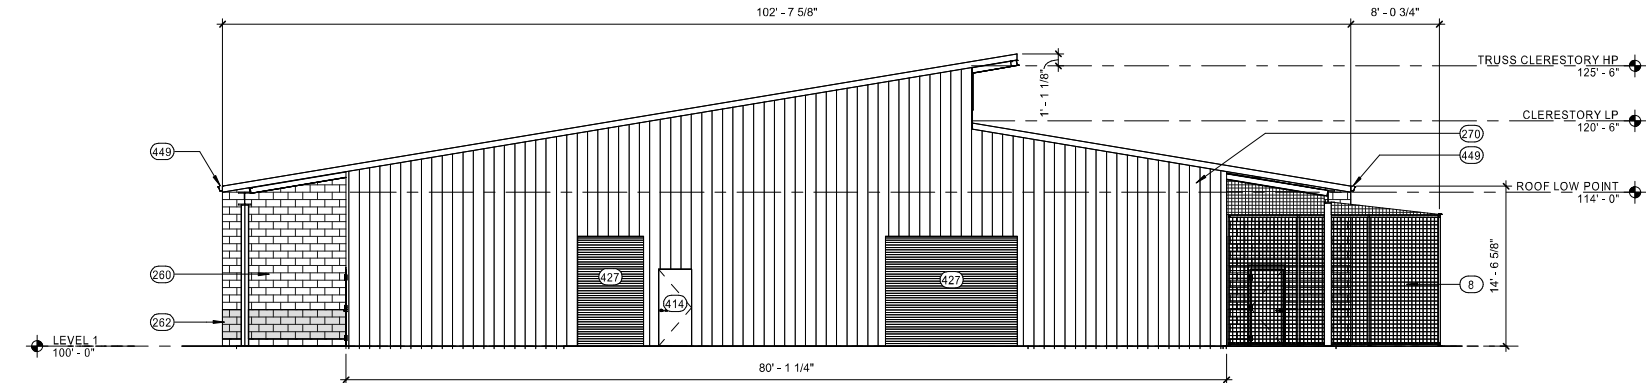

C1 EXTERIOR ELEVATION BUILDING A - NORTH

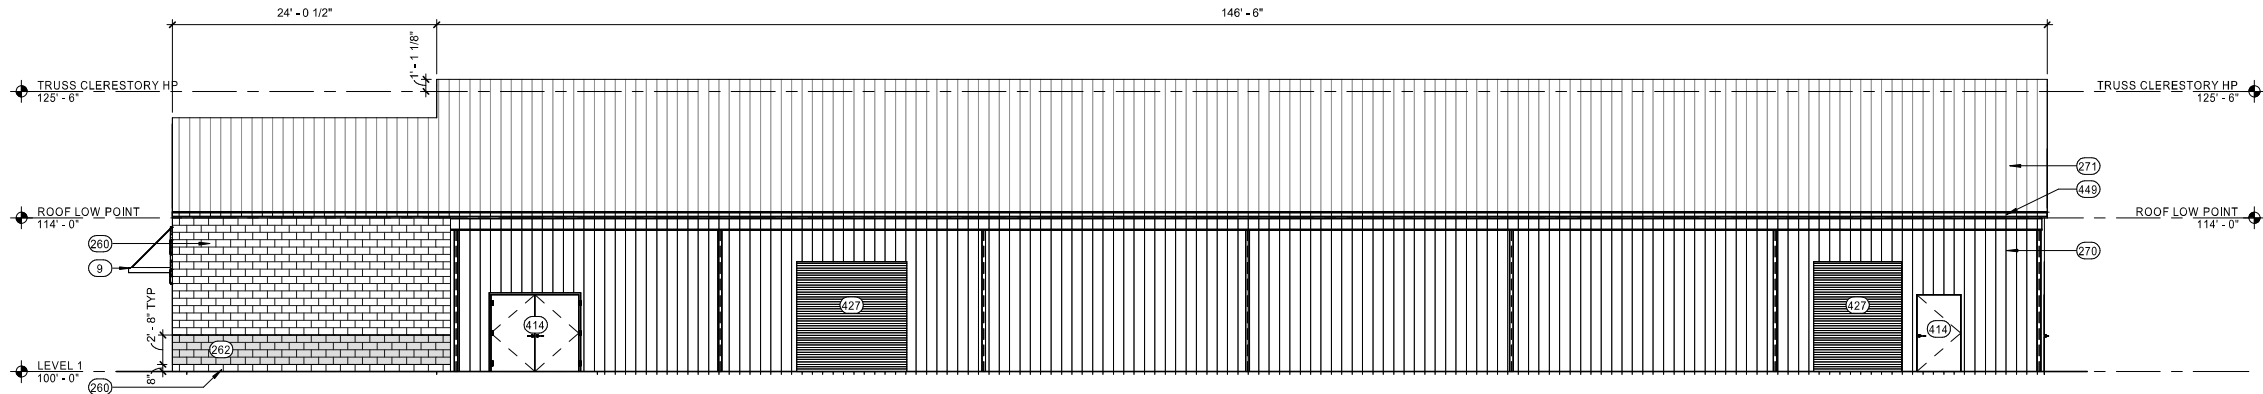

B1 EXTERIOR ELEVATION BUILDING A - EAST

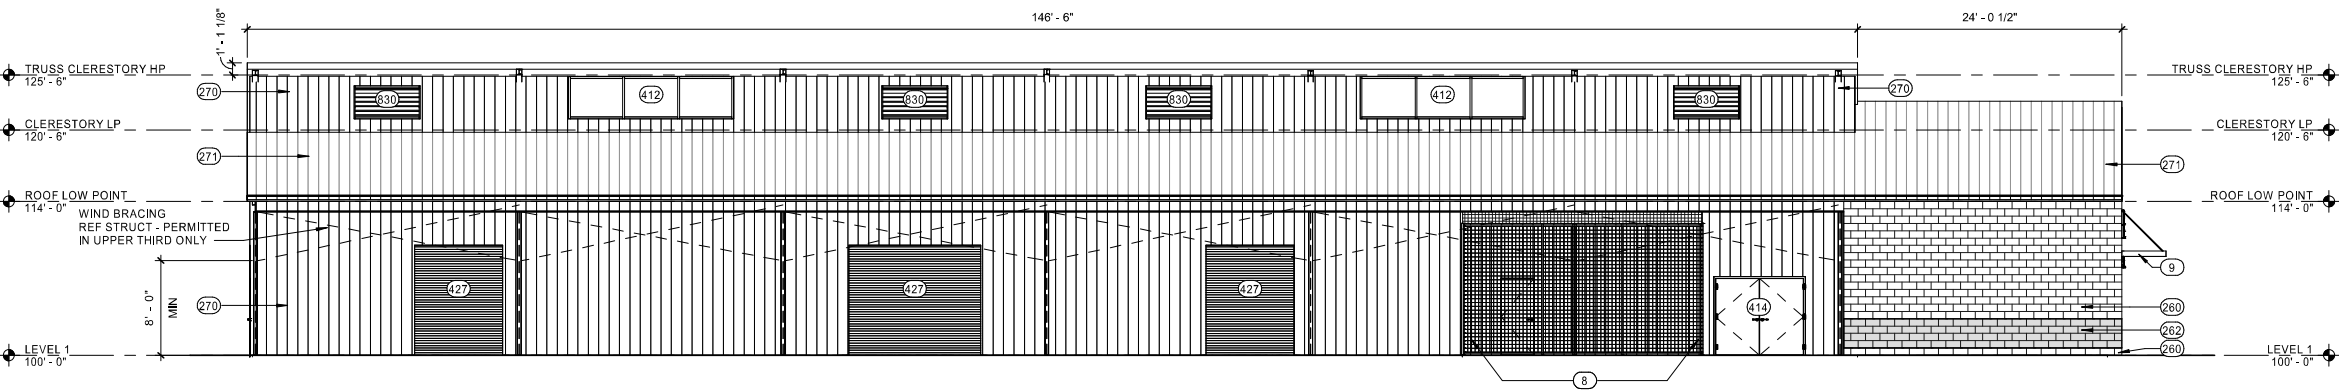

A1 EXTERIOR ELEVATION BUILDING A- WEST

GENERAL NOTES


- A. REFER TO MATERIAL BOARD FOR ADDITIONAL MATERIAL SELECTIONS INFORMATION.
- B. OVERALL BUILDING HEIGHT, LENGTH, & WIDTH NOTED ON ELEVATIONS.
- C. REFER TO KEYNOTES LIST FOR ADDITIONAL INFORMATION.

KEY NOTES


- AS INDICATED BY: #
- 3 EXTERIOR BUILDING MOUNTED SIGNAGE - CHANNEL CUT ANODIZED ALUMINUM - DARK BRONZE - 16" TALL
 - 8 AVIARY (SIDE ENCLOSURE WITH "UP") BLACK VINYL COATED MINI MESH CHAIN LINK & UNDERGROUND EDGE PROTECTION
 - 9 PREMANUFACTURED MTL AWNING, BASIS OF DESIGN AVADEK SYSTEM - COLOR TO MATCH METAL ROOFING AND TRIM
 - 260 CMU TYPE A
 - 262 CMU TYPE C
 - 270 MTL PANEL SYSTEM TYPE A - VERTICAL MTL PANEL TYPE "M" PROFILE
 - 271 MTL PANEL SYSTEM TYPE B - STANDING SEAM METAL ROOF
 - 412 DARK BRONZE ANODIZED ALUM STORE FRONT & GLAZING, AS SCHED
 - 414 DOOR, AS SCHED, EXT. DOOR SHOP PRIMED, PAINTED HOLLOW METAL DOORS AND FRAME, COLOR TO MATCH METAL ROOF AND TRIM.
 - 427 OH DR, AS SCHED, PRE-FINISHED PAINTED, COLOR TO MATCH METAL ROOFING AND TRIM
 - 449 MTL GUTTER, COLOR TO MATCH ROOFING SYSTEM
 - 830 REF MECH

Floor Plan


Agricultural Sciences

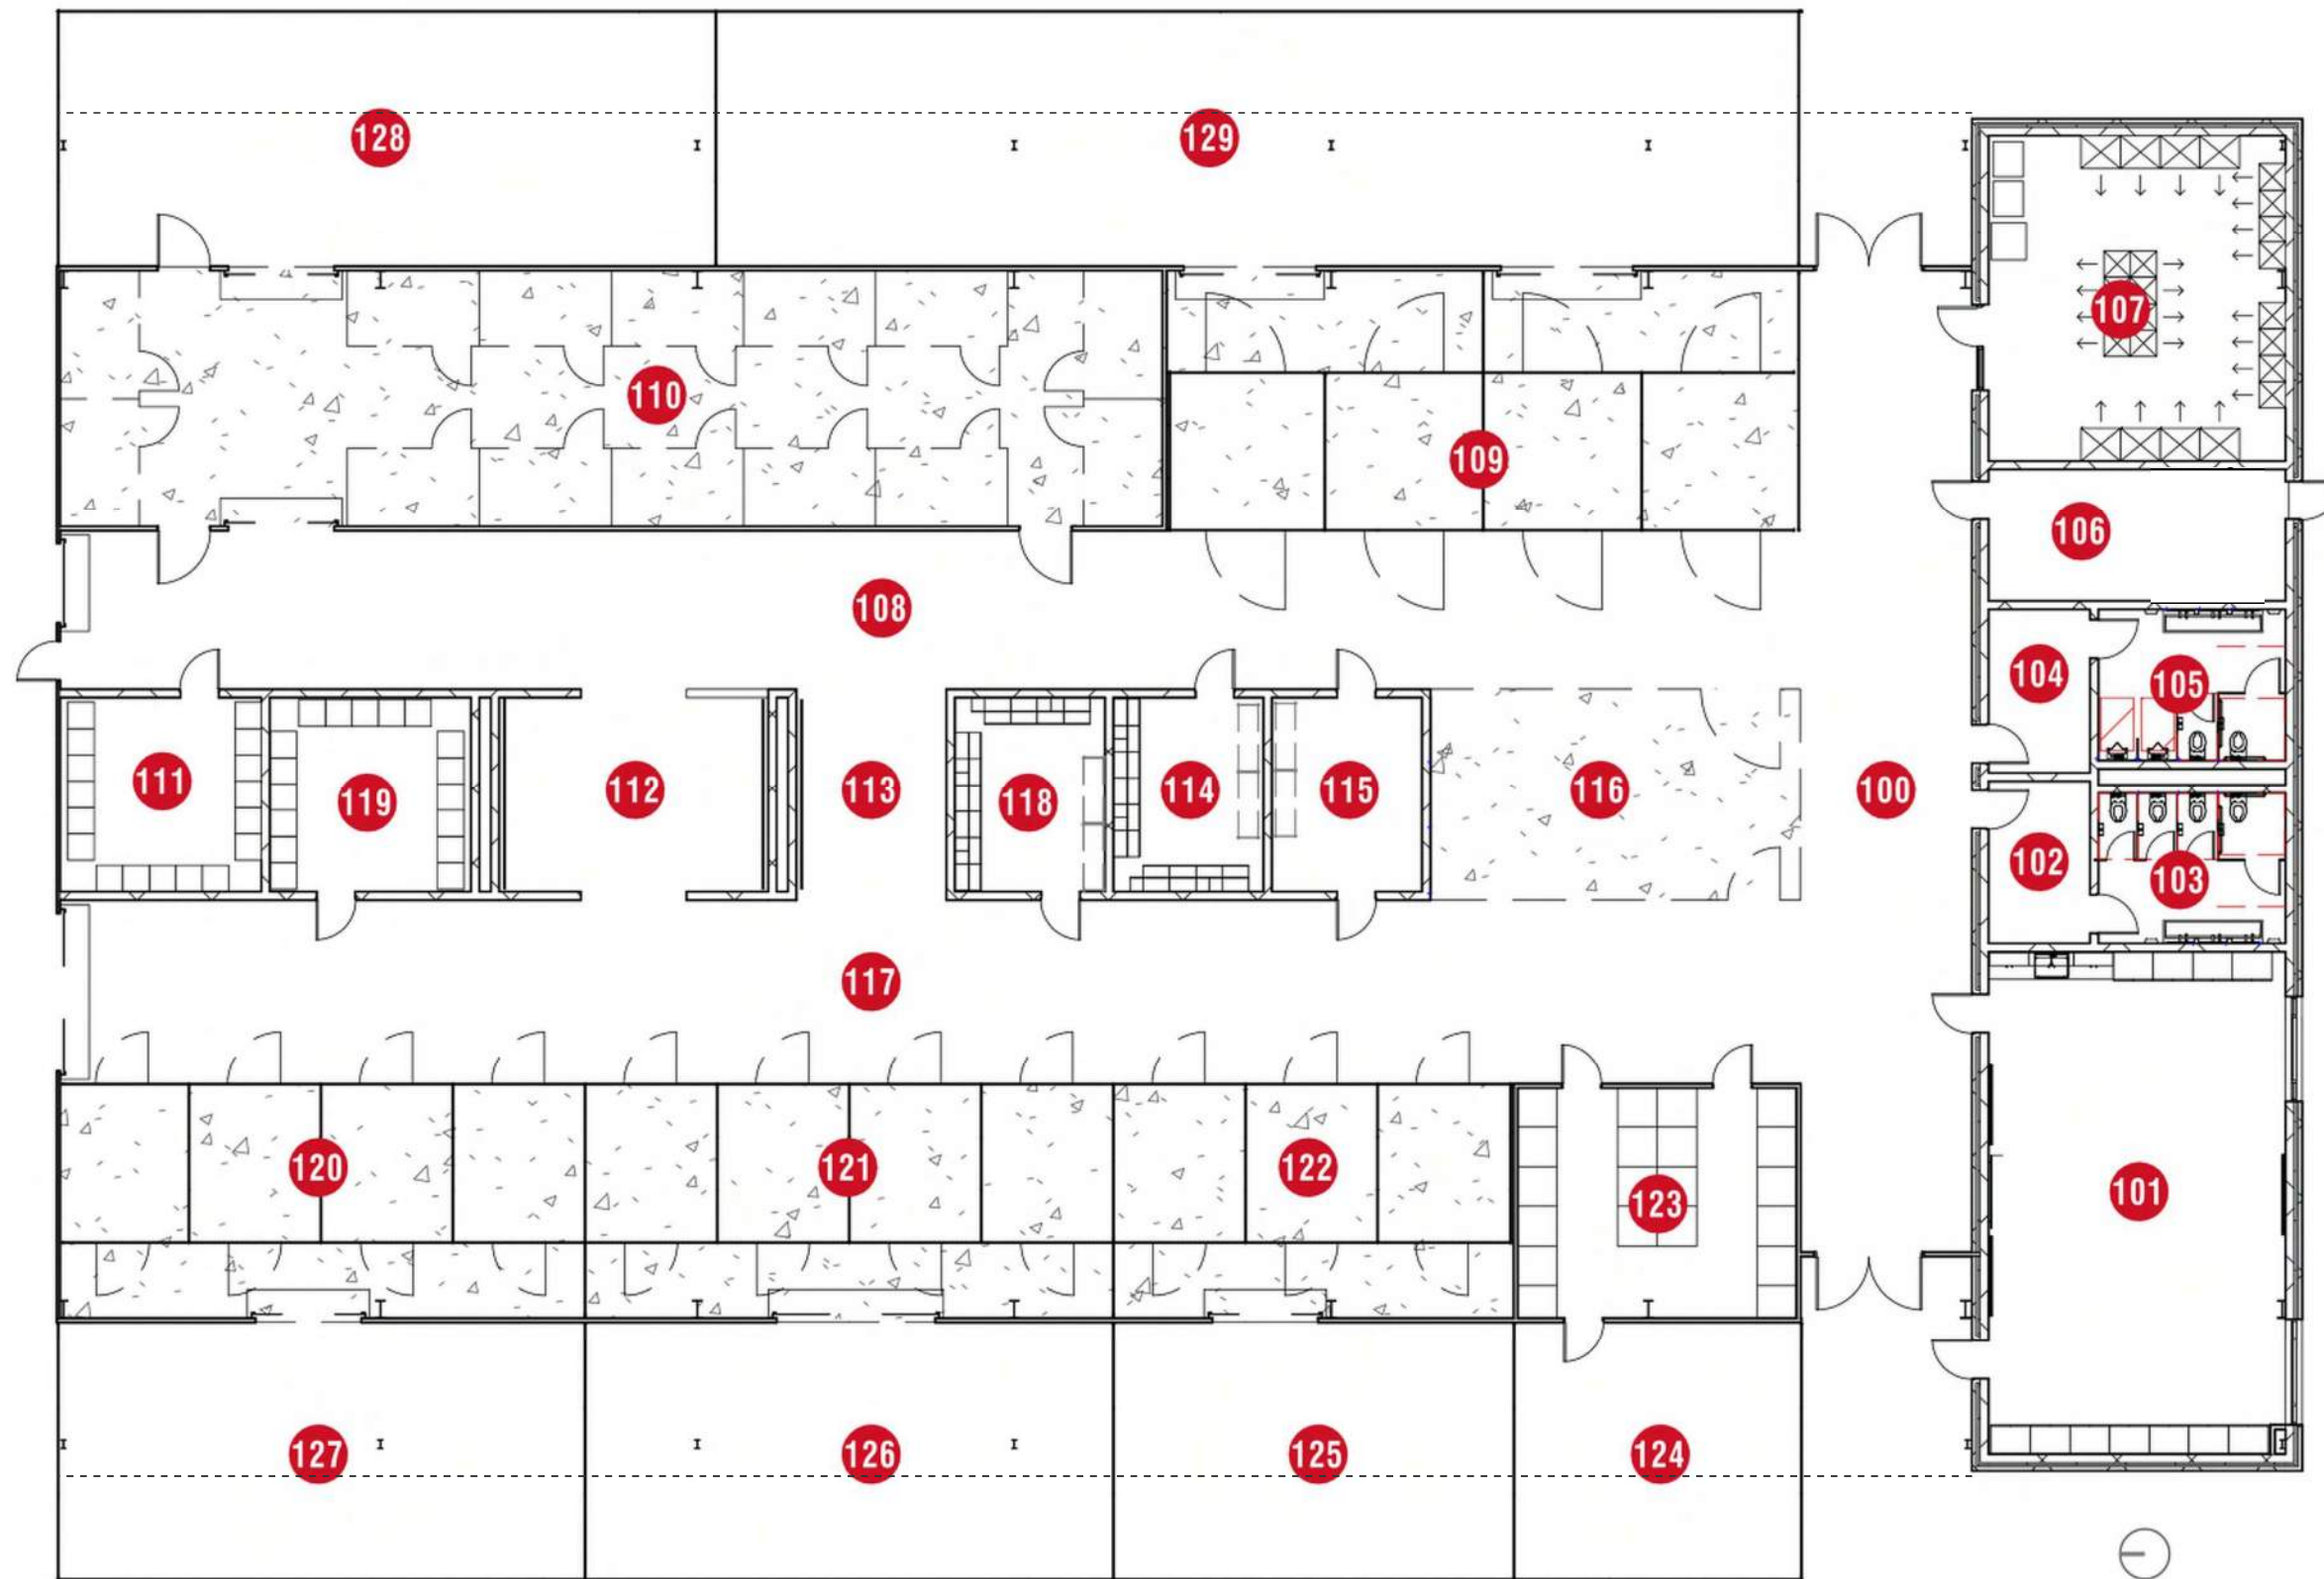

- 100 CORRIDOR
- 101 FLEX LAB
- 102 VESTIBULE
- 103 GIRLS RESTROOM
- 104 VESTIBULE
- 105 BOYS RESTROOM
- 106 ELECTRICAL/MECHANICAL
- 107 RABBITS
- 108 CORRIDOR
- 109 BOVINE
- 110 SWINE
- 111 TACK STORAGE
- 112 WASHING AREA
- 113 DRYING AREA
- 114 FOOD STORAGE
- 115 GENERAL STORAGE
- 116 HOLDING/EXERCISE
- 117 CORRIDOR
- 118 FOOD STORAGE
- 119 TACK STORAGE
- 120 GOATS
- 121 SHEEP
- 122 LAMB
- 123 POULTRY
- 124 AVIARY
- 125 LAMB PASTURE
- 126 SHEEP PASTURE
- 127 GOAT PASTURE
- 128 SWINE PASTURE
- 129 BOVINE PASTURE

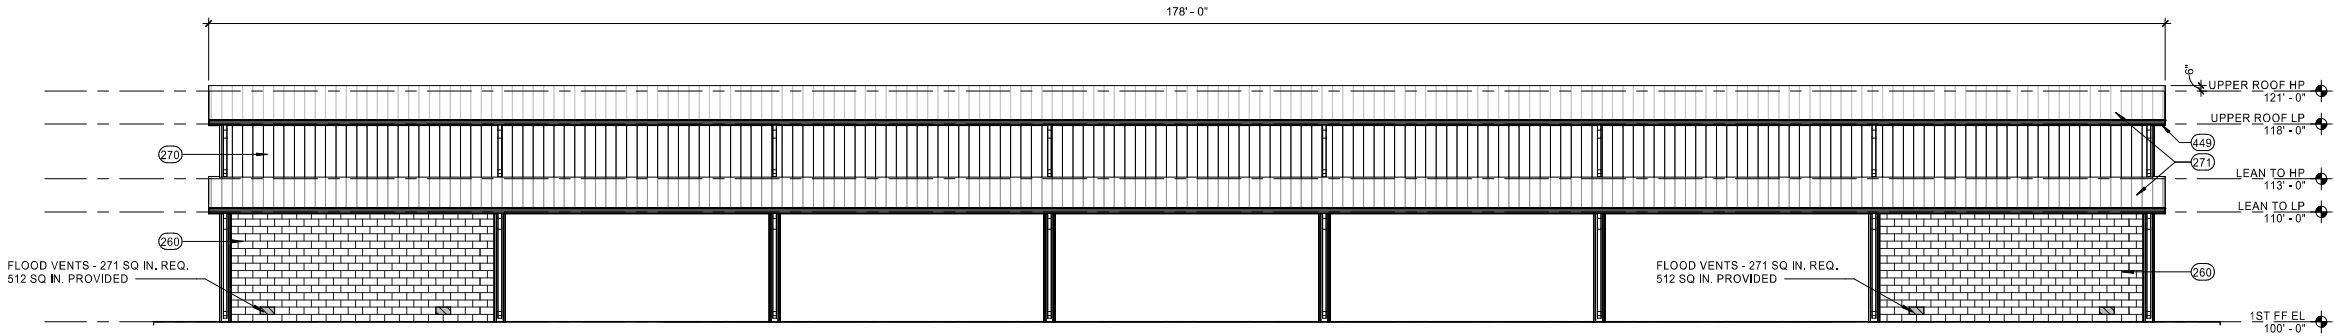

D1 EXTERIOR ELEVATION BUILDING B - WEST
1/8" = 1'-0"

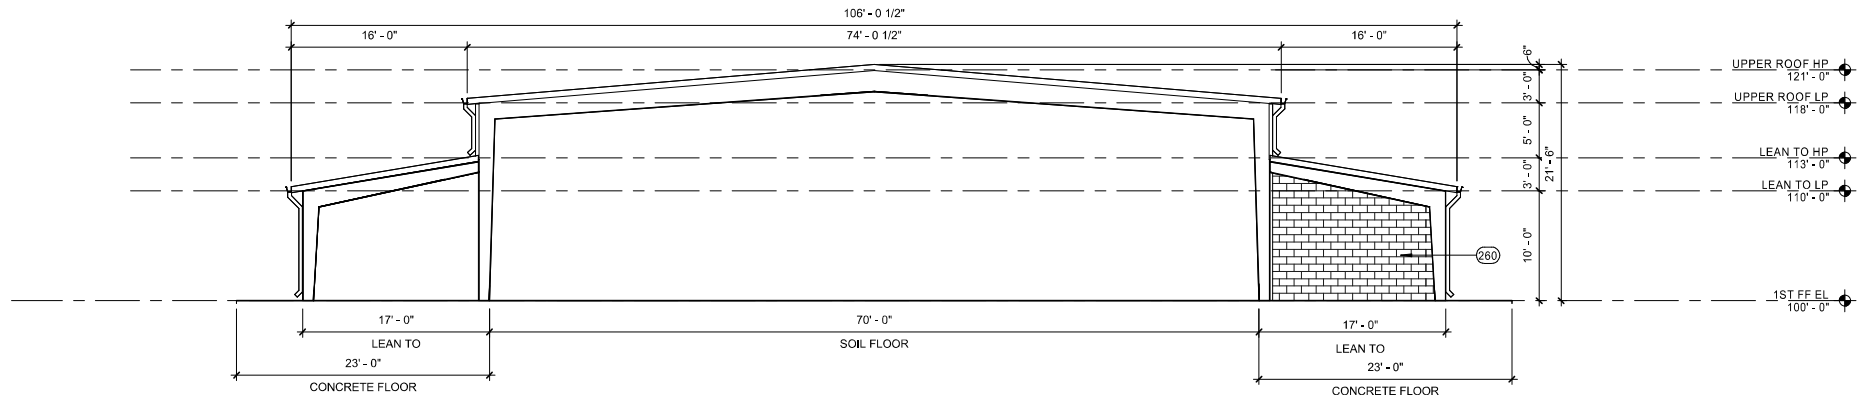


GENERAL NOTES

- A. REFER TO MATERIAL BOARD FOR ADDITIONAL MATERIAL SELECTIONS INFORMATION.
B. OVERALL BUILDING HEIGHT, LENGTH, & WIDTH NOTED ON ELEVATIONS.
C. REFER TO KEYNOTES LIST FOR ADDITIONAL INFORMATION.


KEY NOTES

- AS INDICATED BY: (X) →
- 260 CMU TYPE A
270 MTL PANEL SYSTEM TYPE A - VERTICAL MTL PANEL TYPE "M" PROFILE
271 MTL PANEL SYSTEM TYPE B - STANDING SEAM METAL ROOF
414 DOOR, AS SCHED, EXT. DOOR SHOP PRIMED, PAINTED HOLLOW METAL DOORS AND FRAME, COLOR TO MATCH METAL ROOF AND TRIM.
449 MTL GUTTER, COLOR TO MATCH ROOFING SYSTEM

C1 EXTERIOR ELEVATION BUILDING B - NORTH
1/8" = 1'-0"

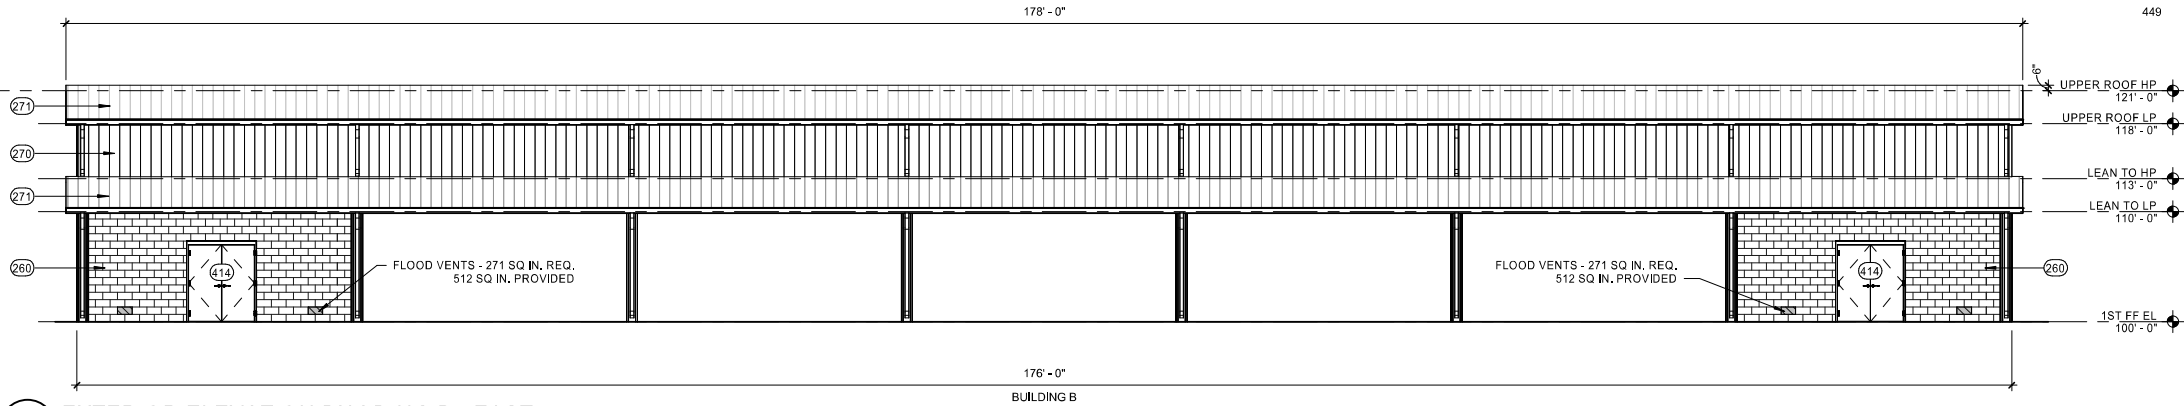

B1 EXTERIOR ELEVATION BUILDING B - EAST
1/8" = 1'-0"

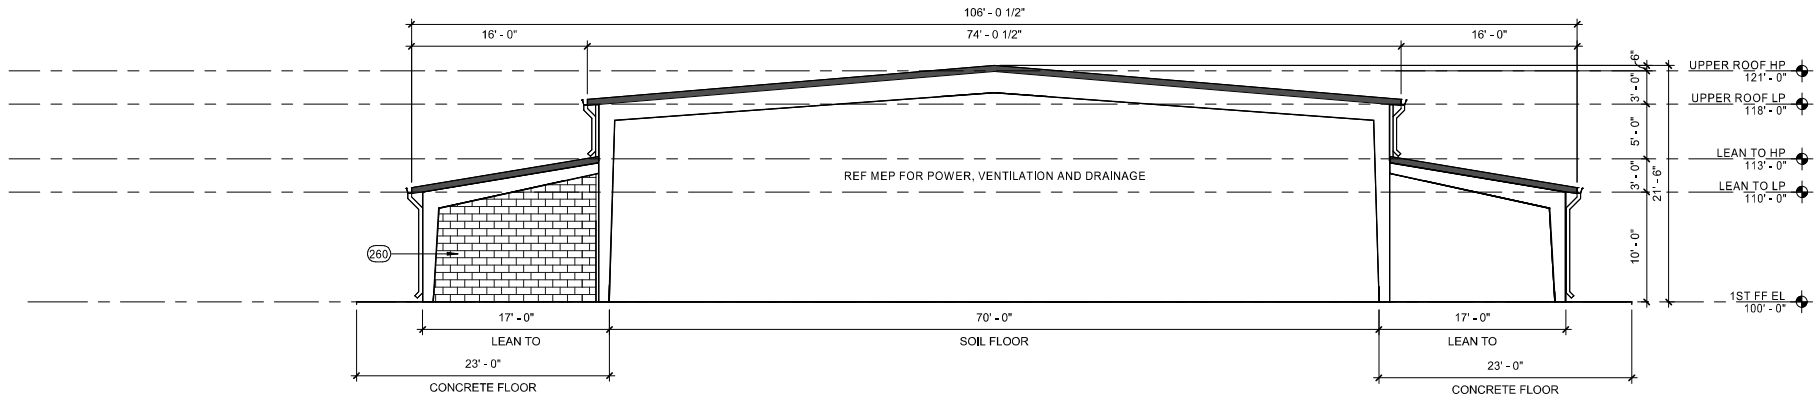

A1 EXTERIOR ELEVATION BUILDING B - SOUTH
1/8" = 1'-0"

R_V24 10/7/2025 10:23:20 AM



VIEW FROM SOUTH WEST CORNER LOOKING NORTH



VIEW FROM NORTH EAST CORNER LOOKING SOUTH

Carrollton Farmers-Branch
ISD - Package 6
Outdoor Learning Center

CLIENT

Carrollton Farmers-Branch ISD

1600 E Sandy Lake Rd, Coppell, TX
75019

PROJECT NO.

42098.23

KEY PLAN

#	DATE	DESCRIPTION
---	------	-------------

RENDERINGS

CARROLTON
FARMERS
BRANCH ISD AG
BARN ADDITION
BLOCK A, LOT 1
41.5753 AC
10/07/2025

THIS DOCUMENT IS RELEASED FOR THE PURPOSE OF INTERIM REVIEW UNDER THE AUTHORITY OF NICHOLAS TAZE GENZER, R.A., TEXAS LICENSE #24160. IT IS NOT TO BE USED FOR REGULATORY APPROVAL, CONSTRUCTION, BIDDING OR PERMIT PURPOSES.

PARKHILL

Parkhill.com

Carrollton Farmers-Branch
ISD - Package 6
Outdoor Learning Center

CLIENT

Carrollton Farmers-Branch ISD

1600 E Sandy Lake Rd, Coppell, TX
75019

PROJECT NO.

42098.23

KEY PLAN

10/07/2025

DATE DESCRIPTION

MATERIALS

CARROLTON
FARMERS
BRANCH ISD AG
BARN ADDITION
BLOCK A, LOT 1
41.5753 AC
10/07/2025

BUILDING B

BUILDING A

METAL ROOFING & TRIM
MTL PANEL TYPE B
STANDING SEAM ROOFING
GUTTERING, DOWNSPOUTS, & TRIM
COLOR: BUCKSKIN

RIBBED METAL WALL PANEL
MTL PANEL TYPE A
VERTICAL TYPE M PANEL
COLOR: SIERRA TAN

ANODIZED ALUMINUM
BUILDING MOUNTED SIGNAGE
CHANNEL CUT ALUMINUM
COLOR: DARK BRONZE

SPLIT FACE CMU
CMU TYPE C
COLOR: PALUXY

BURNISHED BLOCK CMU
CMU TYPE A
COLOR: BLANCO



Agricultural Science and Outdoor Learning Center
Carrollton Farmers-Branch ISD - Package 6
Coppell, TX



Material Board
Project No. 42098.23.10
Date: September 2025