





PROPOSED ROOF REFURBISHMENT SENIOR & COMMUNITY CENTER AT GRAPEVINE SPRINGS, CITY OF COPPELL

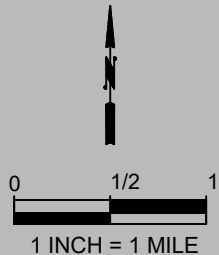

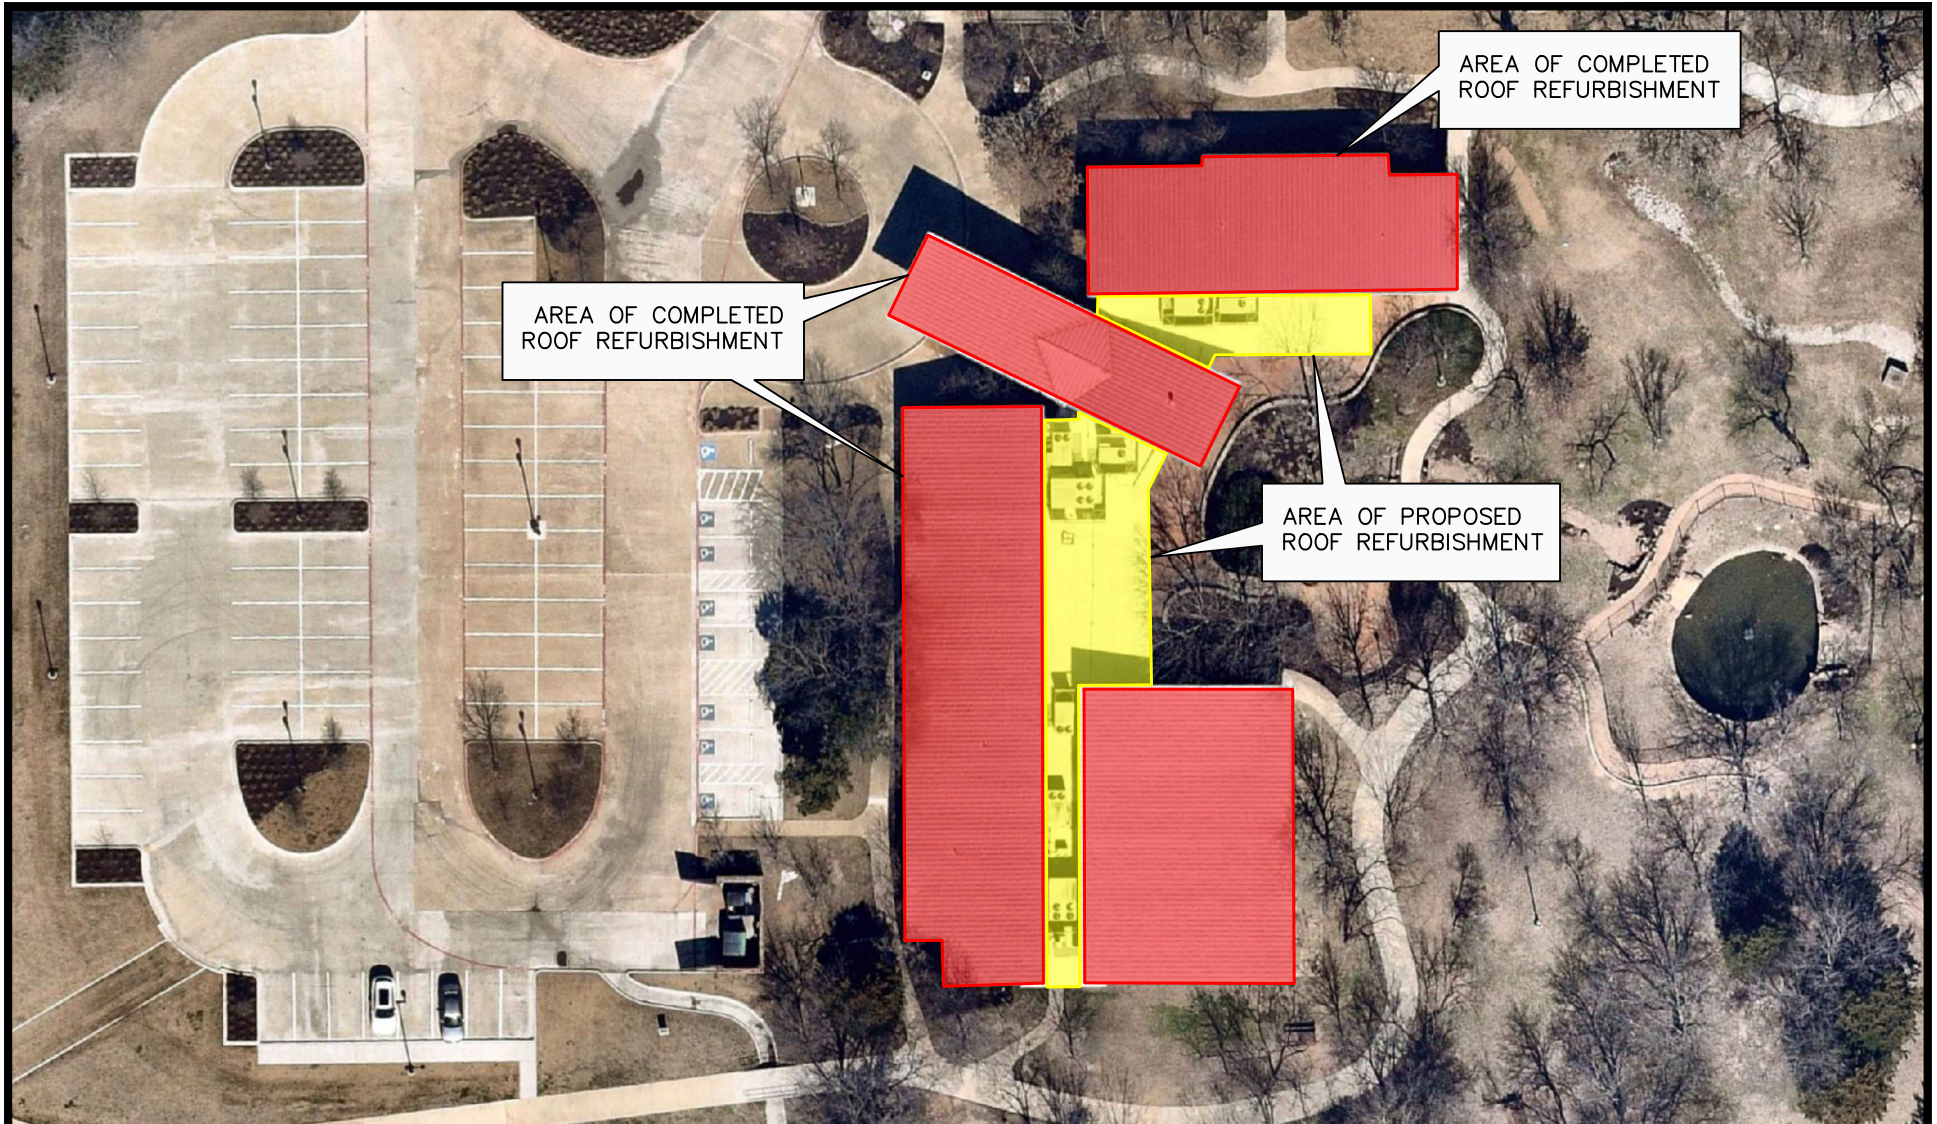

1 INCH = 50 FT.

**AREA OF PROPOSED
ROOF REFURBISHMENT**

**AREA OF COMPLETED
ROOF REFURBISHMENT**

PROPOSED ROOF REFURBISHMENT SENIOR & COMMUNITY CENTER AT GRAPEVINE SPRINGS, CITY OF COPPELL



Created on: 21 March 2024 by Scott Latta
S:\CAD\In_Design\MISC EXHIBITS\dwg\EXHIBITS 2024.dwg\SENIOR CENTER ROOF

2/2
Created in CIVIL3D