**PLANT LIST: ENTRY AREA**

DESCRIPTION	BOTANICAL NAME	QTY.	SIZE
TREES-			
LIVE OAK	QUERCUS VIRGINIA	12	4-1/2" cal.
LACEBARK ELM.	UMUS PARVIFOLIA SEM.	15	4-1/2" cal.
CRAPEMYRTLE	LA GIERSTROEMIA INDICA	1	4-1/2" cal.
VITEK	VITEK AGNUS CASTUS	2	3" cal.
RED CEDAR	JUNIPERUS VIRGINIANA	4	4-1/2" cal.
MEXICAN PLUM	PRUNUS MEXICANA	8	3" cal.
SHRUBS-			
KNOCKOUT ROSES	ROSA	40	3 gal.
CHIN. FRINGE	LORAPETALUM	60	3 gal.
ORNAMENTAL GRASSES-			
LOVE GRASS	ERAGROSTIS	150	1 gal.
MUHLV GRASS	MUHLNBERGIA	180	1 gal.
DWF MAIDEN GRASS	MISCANTHUS HAMLIN	280	1 gal.
WILDFLOWER/NATIVE GRASSES		4400 S.F.	
SEASONAL COLOR-			
ASSORTED VARIETIES		4"pots	
LAWNS-			
BERMUDA GRASS			


ALL BLACKBERRY PLANTS ONE GAL., MAINTAINED BY DRIP IRRIGATION.

LANDSCAPE NOTES:

1. TOPDRESS ALL PLANT BEDS AND TREE SAUCERS WITH HARDWOOD MULCH 2" DEEP
2. ALL PLANT BEDS SHALL BE PREPARED PRIOR TO PLANTING. TREAT BED AREAS WITH ROUND-UP APPLICATION, FINE GRADE, REMOVING UNDESIRABLE DEBRIS, ADD 4" OF COMPOSTED PLANT MIX, PLANT FOOD, AND ROTILL 8" DEEP.
3. SEPARATE ALL LANDSCAPE BEDS FROM LAWN AREAS WITH TRENCH EDGING.
4. THE LANDSCAPE CONTRACTOR SHALL BE RESPONSIBLE FOR REGULAR MOWING, WEEDING, IRRIGATION, FERTILIZING, PRUNING AND OTHER STANDARD MAINTENANCE OF ALL PLANTINGS, UNTIL FINAL ACCEPTANCE OF PROJECT BY OWNER WHO WILL THEN BE RESPONSIBLE FOR STANDARD MAINTENANCE.
5. DRY, WINDY WEATHER AND DROUGHT CONDITIONS, DRY OR CRACKED GRASSES AND GROUNDCOVERS, EXCLUDES FACTORS BEYOND CONTRACTOR'S CONTROL. EXTREME WEATHER CONDITIONS, ETC.
6. ALL LANDSCAPE AREAS SHALL BE FULLY IRRIGATED BY AN AUTOMATIC SPRINKLER SYSTEM WITH RAIN AND FREEZE SENSOR INSTALLED.


LANDSCAPE PLAN

SCALE 1" = 20'

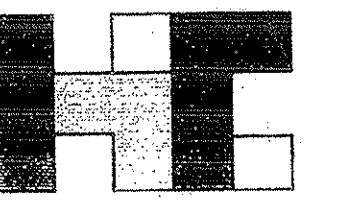

HOLMES
COMMERCIAL

2629 DICKERSON PKWY
SUITE 110
CARROLLTON, TX 75007
972.242.1770 TEL.
972 242-2931 FAX

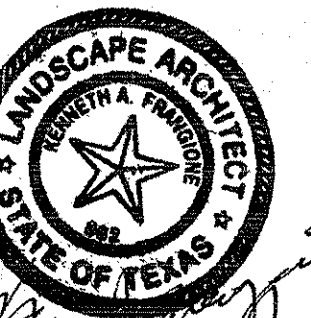

1c. 7/14/12

Kenneth A. Frangione
Landscape Architect

REVISED 11/12
REUSED 10/5/12

BLACKBERRY FARM
SANDY LAKE ROAD
COPELL, TEXAS



1205 Valley Ridge Dr., Keller TX, 76248
Phone/Fax Metro 817-379-4011 Mobil 817-903-3331

SHEET NUMBER

L-1

PROJECT NUMBER .


000000

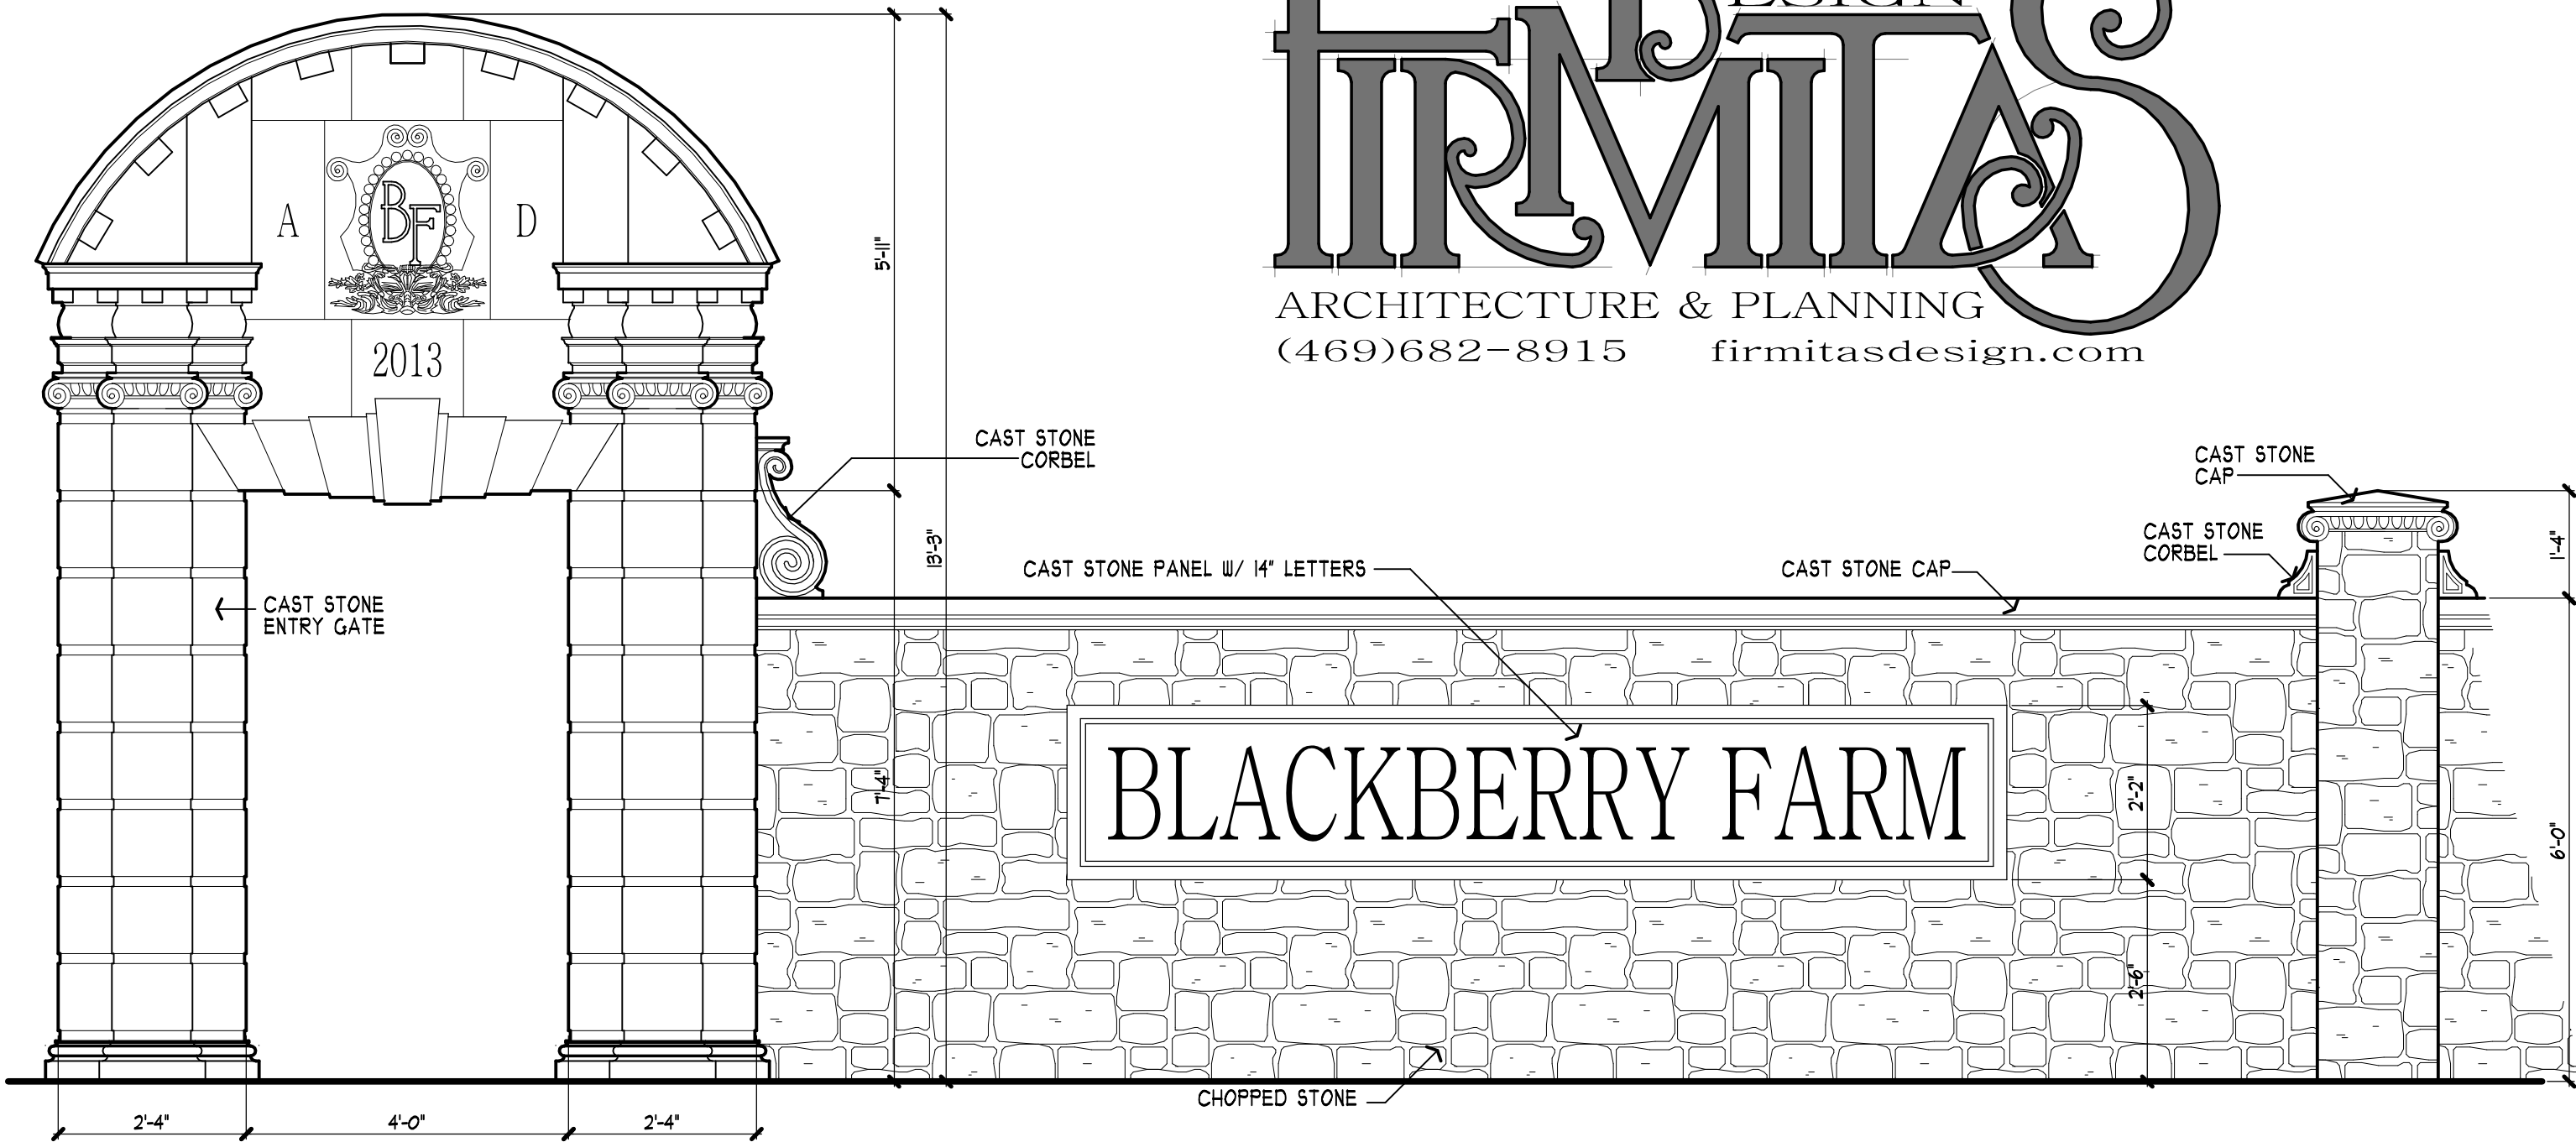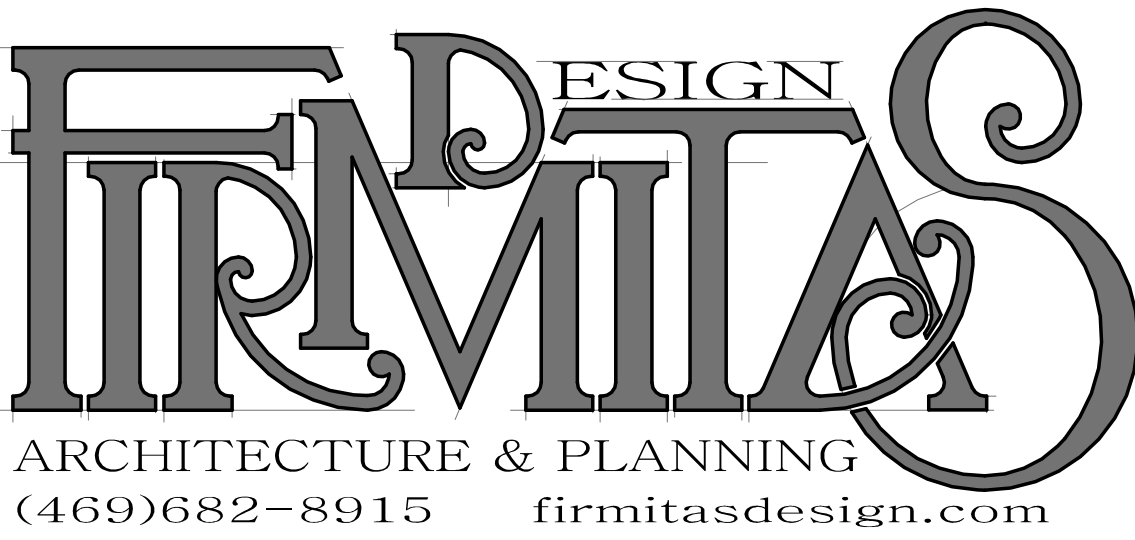

BLACKBERRY FARM EAST ENTRY GATE
1/2" = 1'-0"



FARM HOUSE PERSPECTIVE
NOT TO SCALE

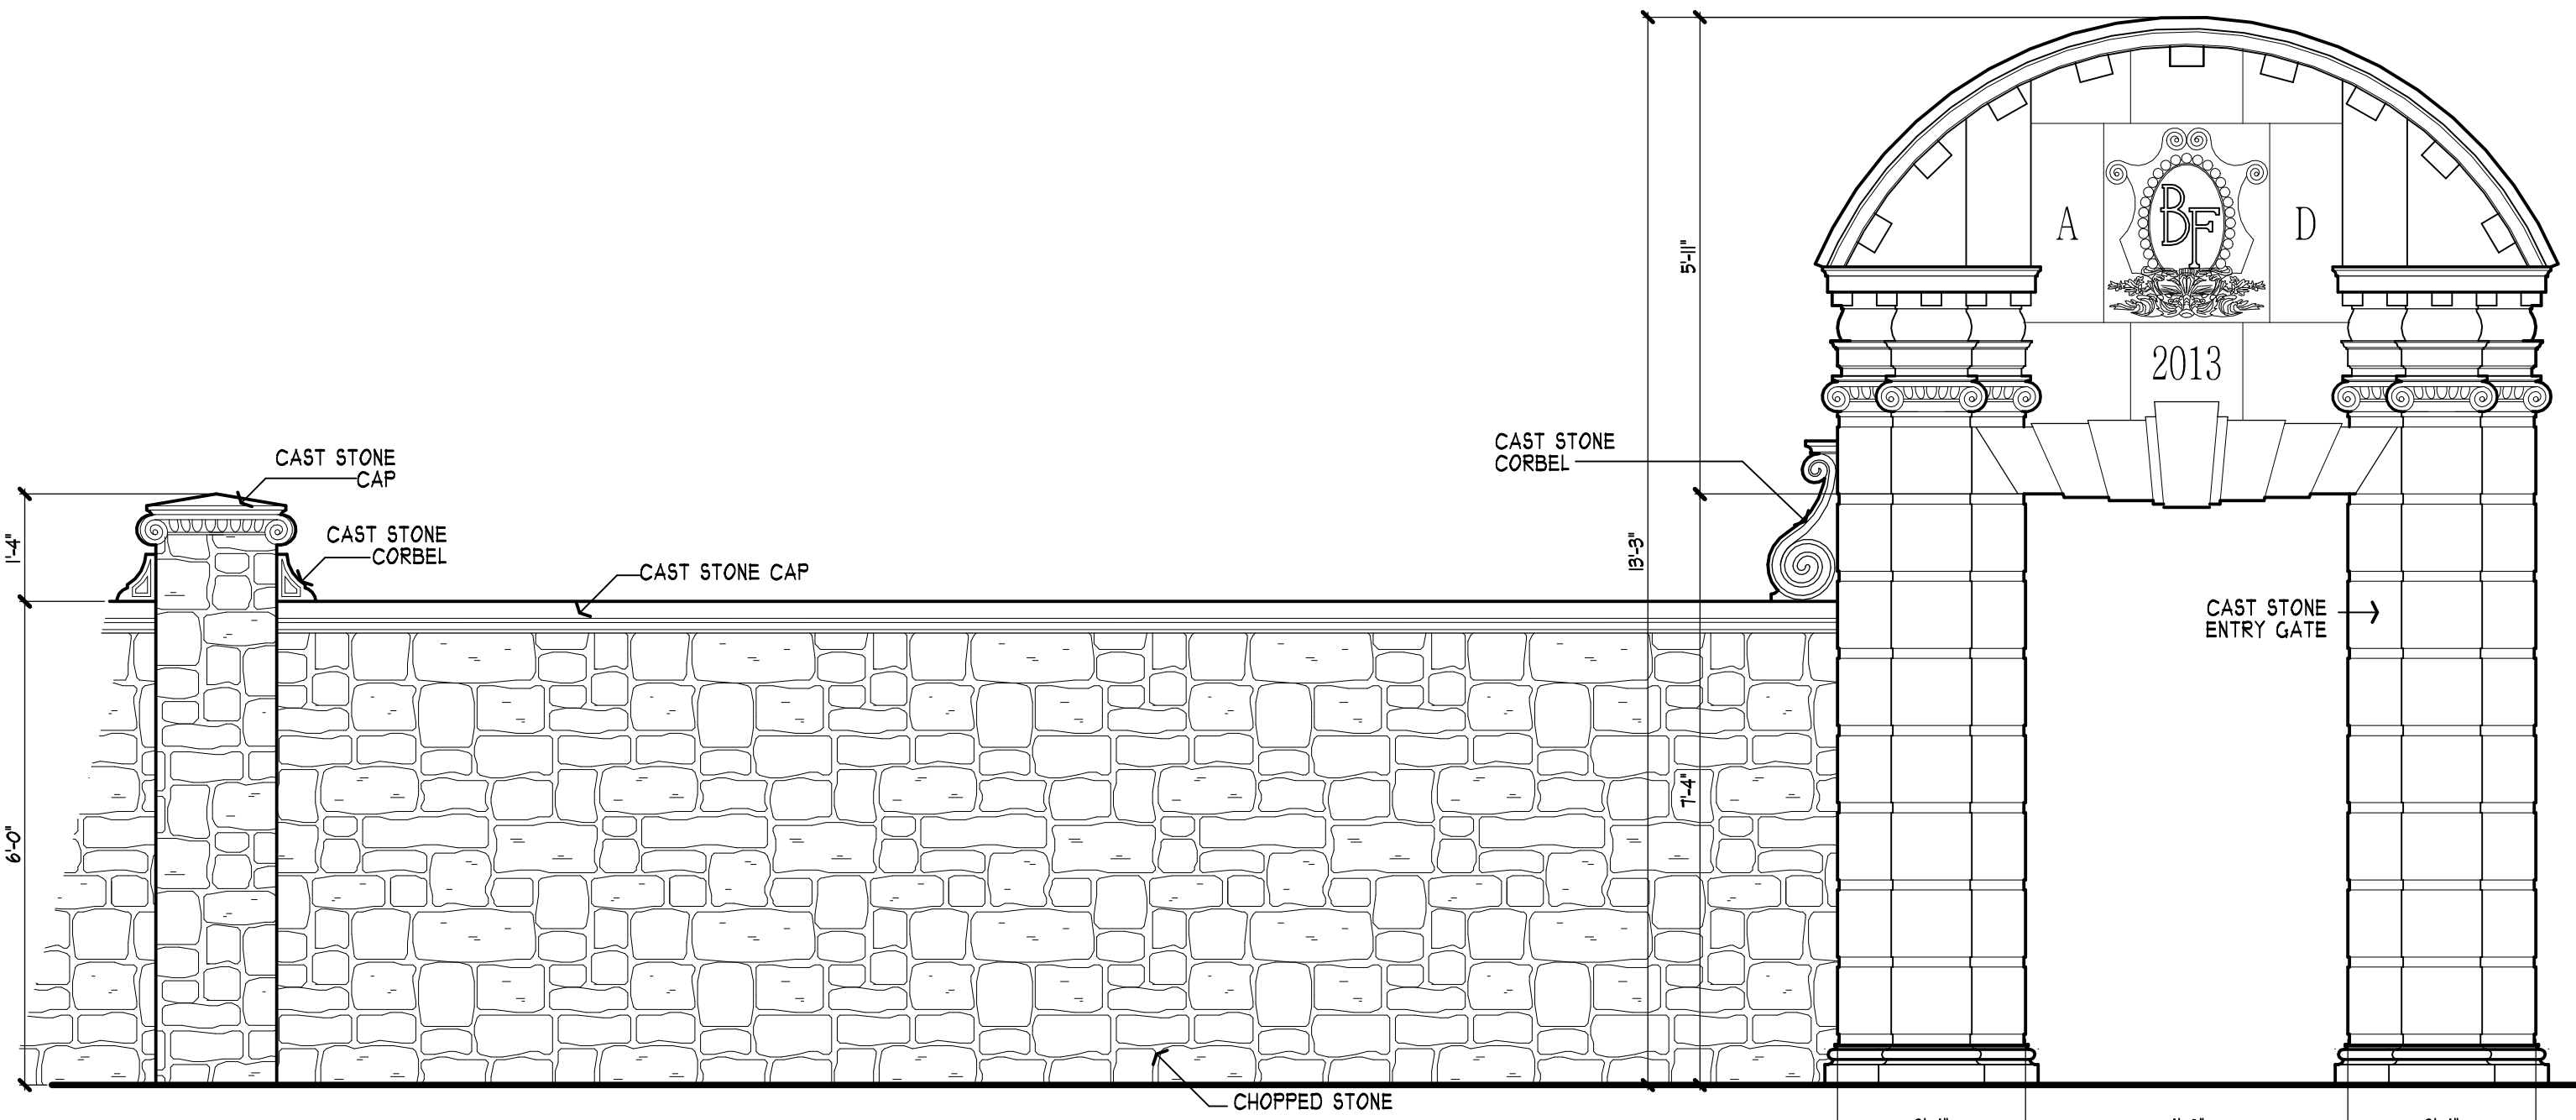

BLACKBERRY FARM WEST ENTRY GATE
1/2" = 1'-0"