

SIDING AND TRIMS: CEMENT FIBER BOARD LAP SIDING WITH 5 7/8" SPACING.

SHINGLE LOOK SIDING AT EAST AND WEST SIDE ACCENTS PAINTED TRIM COLOR

WINDOWS: GLASS IECC ENERGY COMPLIANT , LIGHT GRAY TINT GLASS

DOORS: WOOD OR INSULATED STEEL, PAINTED TO MATCH TRIM.

STONE ACCENTS: ACME "ANTIQUE CHOPPED LUEDERS"



ROOF SHINGLES: GAF WEATHERED WOOD

PAINTS - ALL EXTERIOR COLORS ARE FROM THE SHERWIN WILLIAMS EXTERIOR PRESERVATION PALLETTE COLLECTION


BUILDING 1 FIELD COLOR PAINT PT-1 SHERWIN WILLIAMS SW0048 BUNGLEHOUSE BLUE

ALL TRIMS, SOFFITS, RAILINGS, PT-7 SHERWIN WILLIAMS SW2829 CLASSICAL WHITE OR SIMILAR IN LIGHT GRAYS

GARAGE DOORS: DECORATIVE INSULATED METAL:

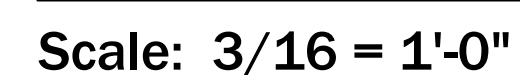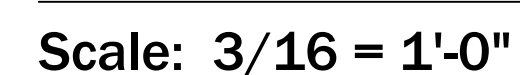OF SHEETS



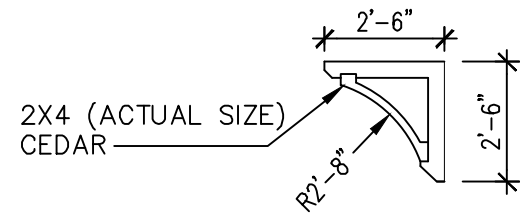

DECORATIVE BRACKET

Scale: 3/16" = 1'-0"



BLDG 2 NORTH ELEVATION

Scale: 3/16" = 1'-0"



BLDG 2 SOUTH ELEVATION

Scale: 3/16" = 1'-0"



BLDG 2 EAST ELEVATION

Scale: 3/16 = 1'-0"



BLDG 2 WEST ELEVATION

Scale: 3/16 = 1'-0"

EXTERIOR FINISH MATERIALS

- SIDING AND TRIMS: CEMENT FIBER BOARD LAP SIDING WITH 5
- WINDOWS: WHITE VINYL OR FIBERGLASS IECC ENERGY COMPLIANT , LIGHT GRAY TINT
- DOORS: WOOD OR INSULATED STEEL, PAINTED TO MATCH TRIM.
- BRICK: ACME DENTON PLANT, 'QUORUM', MODULAR SIZE.
- ROOF SHINGLES: GAF WEATHERED WOOD
- PAINTS – ALL EXTERIOR COLORS ARE FROM THE SHERWIN WILLIAMS HISTORIC PALLETTE COLLECTION
- BUILDING 2 FIELD COLOR PAINT PT-2 SHERWIN WILLIAMS SW2849 WESTCHESTER GRAY
- ALL TRIMS, SOFFITS, RAILINGS, PT-7 SHERWIN WILLIAMS SW2829 CLASSICAL WHITE OR SIMILAR IN LIGHT GRAYS
- GARAGE DOORS: DECORATIVE INSULATED METAL, 'CRAFTSMAN' STYLING

©2022

GPF

Architects

LLC


549 E. SANDY LAKE ROAD  
SUITE 100  
COPPELL, TEXAS 75019  
TEL: (972) 824-7966

NO PART OF THIS DRAWING MAY BE  
REPRODUCED, STORED IN A RETRIEVAL  
SYSTEM, OR TRANSMITTED IN ANY FORM OR  
BY ANY MEANS, MECHANICAL, ELECTRONIC,  
PHOTOCOPYING, RECORDING, OR OTHERWISE,  
WITHOUT THE PRIOR WRITTEN PERMISSION  
OF THE ARCHITECT.

CONSULTANTS

CIVIL ENGINEER  
MBW ENGINEERING, LLC  
4924 BOLEDO COURT  
FT. WORTH, TEXAS

LANDSCAPE ARCHITECT  
AWR DESIGNS, LLC  
P.O. BOX 1746  
ALEDO, TX 76008

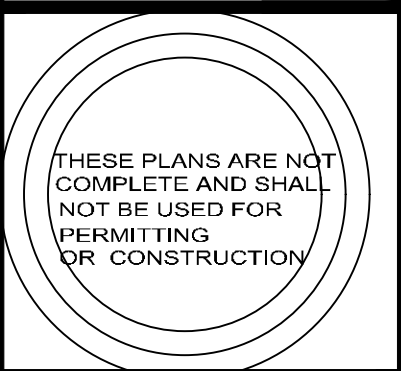

MASTER PLAN FOR

MAIN STREET OLD TOWN

MAIN ST. AT BETHEL ROAD  
COPPELL, TEXAS 75019

| REVISIONS | BY |
|-----------|----|
| +         |    |
| +         |    |
| +         |    |
| +         |    |
| +         |    |
| +         |    |

|                                      |
|--------------------------------------|
| DATE<br>ISSUED FOR P&Z<br>11/17/2022 |
| DRAWN<br>GF                          |
| CHECKED<br>GF                        |
| SCALE<br>AS SHOWN                    |
| JOB NO.<br>302                       |
| SHEET                                |

A3.02



EXTERIOR FINISH MATERIALS

- SIDING AND TRIMS: CEMENT FIBER BOARD LAP SIDING WITH 5 7/8" SPACING.
- WINDOWS: IECC ENERGY COMPLIANT , LIGHT GRAY TINTED GLASS
- DOORS: WOOD OR INSULATED STEEL, PAINTED TO MATCH TRIM.
- STONE ACCENTS: ACME 'ANTIQUE CHOPPED LUEDERS"
- ROOF SHINGLES: GAF WEATHERED WOOD
- PAINTS - ALL EXTERIOR COLORS ARE FROM THE SHERWIN WILLIAMS HISTORIC PALLETTE COLLECTION
- BUILDING 3 FIELD COLOR PAINT PT-3 SHERWIN WILLIAMS SW2820 DOWNING EARTH
- ALL TRIMS, SOFFITS, RAILINGS, PT-7 SHERWIN WILLIAMS SW2829 CLASSICAL WHITE OR SIMILAR IN LIGHT GRAYS
- GARAGE DOORS: DECORATIVE INSULATED METAL:
- STANDING SEAM ROOF: GALVALUME COLOR (SILVER GRAY)  
MEDIUM DARK GRAY TO COMPLEMENT SHINGLES AND DOWNING EARTH PAINT



BLDG 3 EAST ELEVATION

Scale: 3/16" = 1'-0"



BLDG 3 NORTH ELEVATION

Scale: 3/16" = 1'-0"



BLDG 3 SOUTH ELEVATION

Scale: 3/16" = 1'-0"



BLDG 3 WEST ELEVATION

Scale: 3/16" = 1'-0"

©2022

GPF

Architects

LLC

549 E. SANDY LAKE ROAD  
SUITE 100  
COPPELL, TEXAS 75019  
TEL: (972) 624-7966

NO PART OF THIS DRAWING MAY BE REPRODUCED, STORED IN A RETRIEVAL SYSTEM, OR TRANSMITTED IN ANY FORM OR BY ANY MEANS, MECHANICAL, ELECTRONIC, PHOTOCOPYING, RECORDING OR OTHERWISE WITHOUT THE PRIOR WRITTEN PERMISSION OF THE ARCHITECT

CONSULTANTS

CIVIL ENGINEER  
MBW ENGINEERING, LLC  
4924 BOLERO COURT  
FT. WORTH, TEXAS

LANDSCAPE ARCHITECT  
AWR DESIGNS, LLC  
P.O. BOX 1748  
ALEDO, TX 76008



MASTER PLAN FOR  
MAIN STREET OLD TOWN  
MAIN ST. AT BETHEL ROAD  
COPPELL, TEXAS 75019

| REVISIONS | BY |
|-----------|----|
| *         |    |
| *         |    |
| *         |    |
| *         |    |
| *         |    |

|                            |
|----------------------------|
| DATE FOR P&Z<br>11/17/2022 |
| DRAWN<br>GF                |
| CHECKED<br>GF              |
| SCALE<br>AS SHOWN          |
| JOB NO.<br>302             |
| SHEET                      |


A3.03





**BLDG 4 EAST ELEVATION**

Scale: 3/16" = 1'-0"

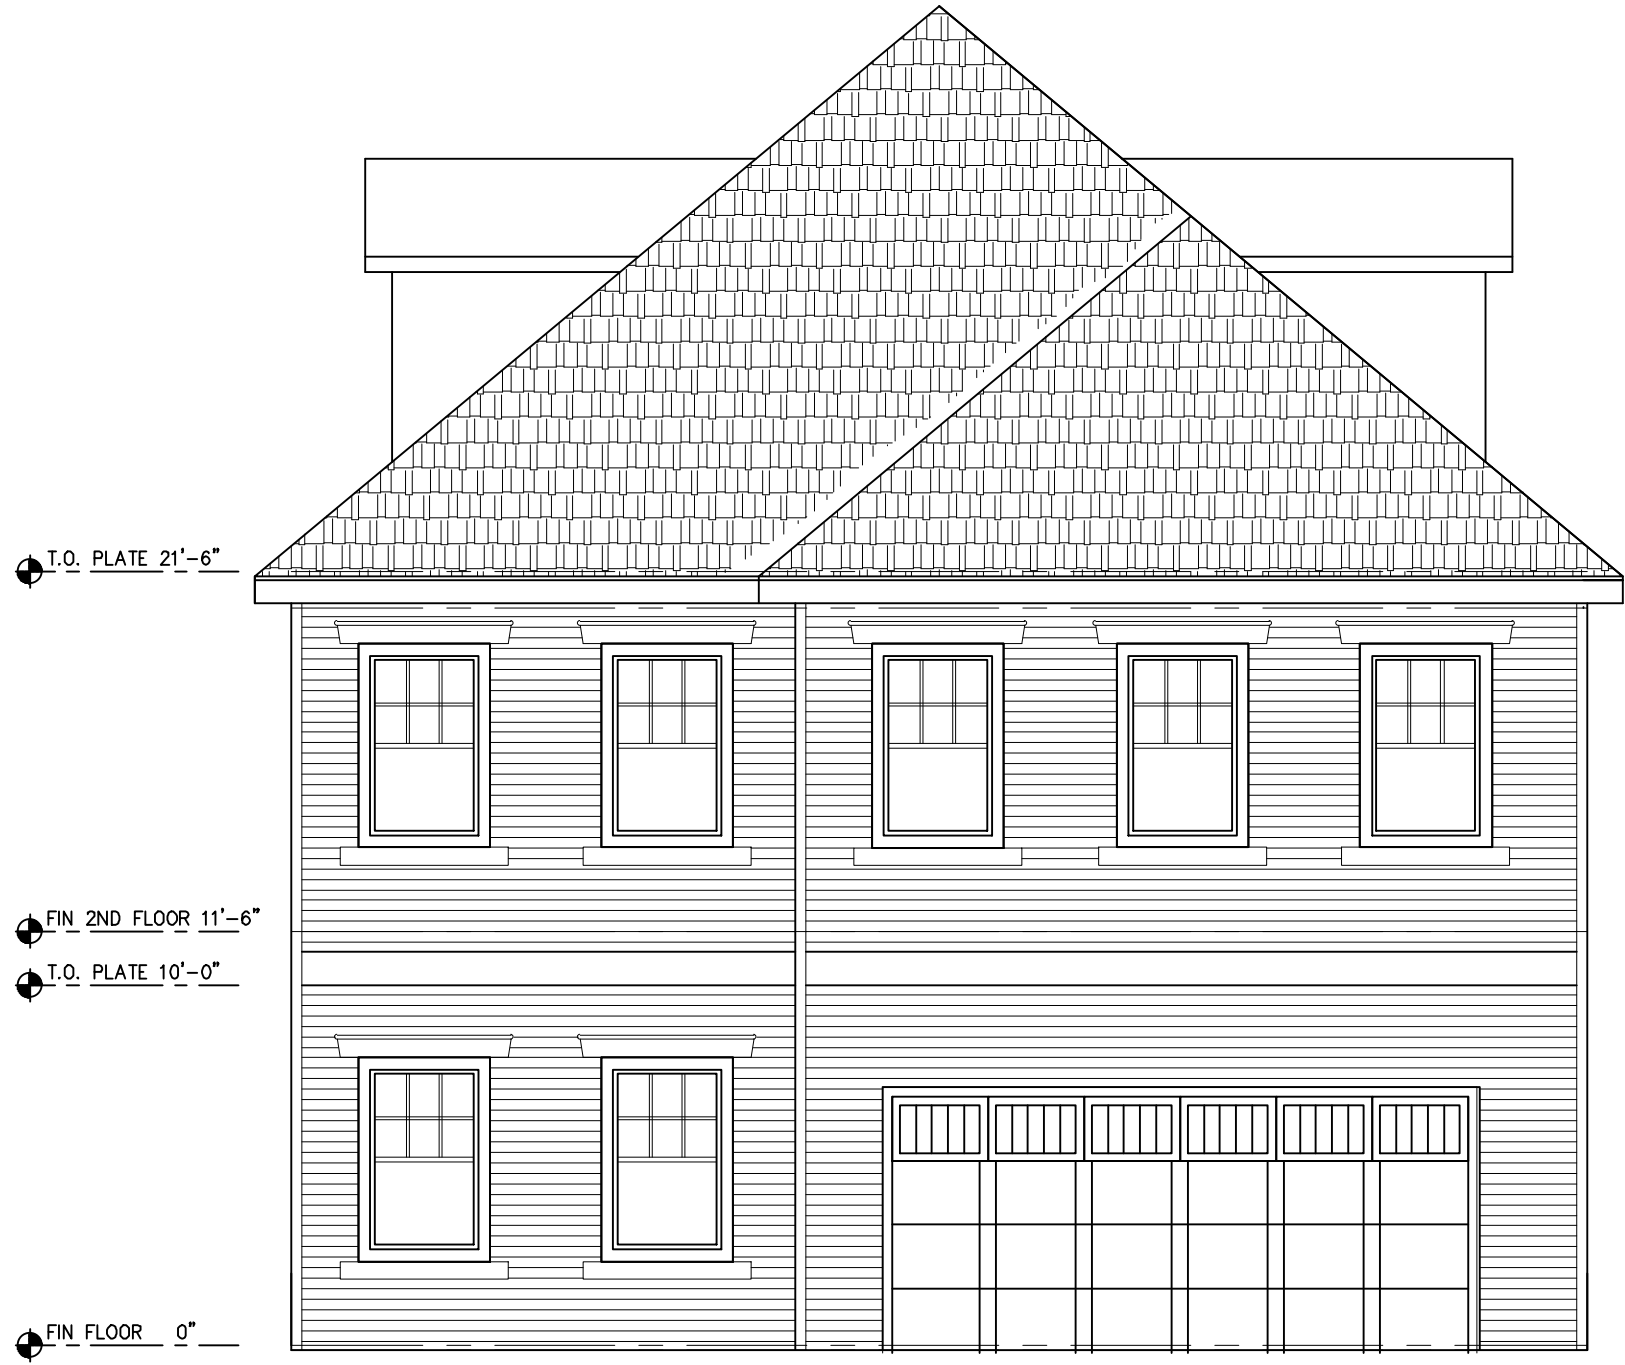

**BLDG 4 WEST ELEVATION**

Scale: 3/16" = 1'-0"

**EXTERIOR FINISH MATERIALS**

- SIDING AND TRIMS: CEMENT FIBER BOARD LAP SIDING WITH 5 3/8" SPACING.  
WINDOWS: IECC ENERGY COMPLIANT , LIGHT GRAY TINTED GLASS  
DOORS: WOOD OR INSULATED STEEL, PAINTED TO MATCH TRIM.  
STONE ACCENTS: ACME 'ANTIQUE CHOPPED LUEDERS'  
ROOF SHINGLES: GAF WEATHERED WOOD  
PAINTS - ALL EXTERIOR COLORS ARE FROM THE SHERWIN WILLIAMS HISTORIC PALLETTE COLLECTION  
BUILDING 4 FIELD COLOR PAINT PT-4 SHERWIN WILLIAMS SW2821 DOWNING STONE  
ALL TRIMS, SOFFITS, RAILINGS, PT-7 SHERWIN WILLIAMS SW2829 CLASSICAL WHITE OR SIMILAR IN LIGHT GRAYS  
SHUTTERS: SHERWIN WILLIAMS sw2849 WESTCHESTER GRAY  
GARAGE DOORS: DECORATIVE INSULATED METAL, ARTS AND CRAFTS STYLE.  
GUTTERS AND DOWNSPOUTS: PERIOD STYLE ROUND, GRAY COLOR  
RAILINGS: DARK GRAY CABLE AND RAILS TO MATCH SHUTTERS



**BLDG 4 WEST ELEVATION**

Scale: 3/16 = 1'-0"



**BLDG 4 EAST ELEVATION**

Scale: 3/16 = 1'-0"

©2022

GPF

Architects

LLC

549 E. SANDY LAKE ROAD  
SUITE 100  
COPPELL, TEXAS 75019  
TEL: (972) 824-7966

NO PART OF THIS DRAWING MAY BE REPRODUCED, STORED IN A RETRIEVAL SYSTEM, OR TRANSMITTED IN ANY FORM OR BY ANY MEANS, MECHANICAL, ELECTRONIC, PHOTOCOPYING, RECORDING, OR OTHERWISE WITHOUT THE PRIOR WRITTEN PERMISSION OF THE ARCHITECT.

CONSULTANTS

CIVIL ENGINEER  
MBW ENGINEERING, LLC  
4924 BOLEDO COURT  
FT. WORTH, TEXAS

LANDSCAPE ARCHITECT  
AWR DESIGN, LLC  
P.O. BOX 1746  
ALEDO, TX 76008

THESE PLANS ARE NOT COMPLETE AND SHALL NOT BE USED FOR PERMITTING OR CONSTRUCTION

MASTER PLAN FOR

MAIN STREET OLD TOWN

MAIN ST. AT BETHEL ROAD  
COPPELL, TEXAS 75019

| REVISIONS | BY |
|-----------|----|
| +         |    |
| +         |    |
| +         |    |
| +         |    |
| +         |    |
| +         |    |

|                    |
|--------------------|
| DATE<br>11/17/2022 |
| ISSUE FOR: P&Z     |
| DRAWN<br>GF        |
| CHECKED<br>GF      |
| SCALE<br>AS SHOWN  |
| JOB NO.<br>302     |
| SHEET              |

A3.04

OF SHEETS





BLDG 5 EAST ELEVATION

Scale: 3/16" = 1'-0"



BLDG 5 WEST ELEVATION

Scale: 3/16" = 1'-0"



BLDG 5 NORTH ELEVATION

Scale: 3/16 = 1'-0"



BLDG 5 SOUTH ELEVATION

Scale: 3/16 = 1'-0"

EXTERIOR FINISH MATERIALS

- SIDING AND TRIMS: CEMENT FIBER BOARD LAP SIDING WITH 5 3/4" SPACING.
- WINDOWS: IECC ENERGY COMPLIANT , LIGHT GRAY TINT
- DOORS: WOOD OR INSULATED STEEL, PAINTED TO MATCH TRIM.
- STONE ACCENTS:
- ROOF SHINGLES: GAF WEATHERED WOOD
- PAINTS - ALL EXTERIOR COLORS ARE FROM THE SHERWIN WILLIAMS EXTERIOR PRESERVATION PALLETTE COLLECTION
- BUILDING 5 FIELD COLOR PAINT PT-5 SHERWIN WILLIAMS SW2839 ROYCROFT COPPER RED
- ALL TRIMS, SOFFITS, RAILINGS, PT-7 SHERWIN WILLIAMS SW2829 CLASSICAL WHITE OR SIMILAR IN LIGHT GRAYS
- GARAGE DOORS: DECORATIVE INSULATED METAL, ARTS AND CRAFTS STYLE
- STANDING SEAM ROOF: GALVALUME (SILVER-GRAY)
- RAILINGS: CABLE

©2022

GPF

Architects

LLC

549 E. SANDY LAKE ROAD

SUITE 100

COPPELL, TEXAS 75019

TEL: (972) 824-7966

NO PART OF THIS DRAWING MAY BE REPRODUCED, STORED IN A RETRIEVAL SYSTEM, OR TRANSMITTED IN ANY FORM OR BY ANY MEANS, MECHANICAL, ELECTRONIC, PHOTOCOPYING, RECORDING, OR OTHERWISE WITHOUT THE PRIOR WRITTEN PERMISSION OF THE ARCHITECT.

CONSULTANTS

CIVIL ENGINEER

MBW ENGINEERING, LLC

4924 BOLERO COURT

FT. WORTH, TEXAS

LANDSCAPE ARCHITECT

AWR DESIGNS, LLC

P.O. BOX 1746

ALEDO, TX 76008

THESE PLANS ARE NOT COMPLETE AND SHALL NOT BE USED FOR PERMITTING OR CONSTRUCTION

MASTER PLAN FOR

MAIN STREET OLD TOWN

MAIN ST. AT BETHEL ROAD

COPPELL, TEXAS 75019

| REVISIONS | BY |
|-----------|----|
| +         |    |
| +         |    |
| +         |    |
| +         |    |
| +         |    |
| +         |    |

DATE

ISSUED FOR P&Z

11/17/2022

DRAWN

GF

CHECKED

GF

SCALE

AS SHOWN

JOB NO.

302

SHEET

A3.05

OF

SHEETS




EXTERIOR FINISH MATERIALS

- SIDING AND TRIMS: CEMENT FIBER BOARD LAP SIDING WITH 5 3/8" SPACING. SHINGLE STYLE AT UPPER GABLES
- WINDOWS: IECC ENERGY COMPLIANT , LIGHT GRAY TINTED GLASS
- DOORS: WOOD OR INSULATED STEEL, PAINTED TO MATCH TRIM.
- STONE ACCENTS: ACME "ANTIQUE CHOPPED LUEDERS"
- ROOF SHINGLES: GAF WEATHERED WOOD
- PAINTS – ALL EXTERIOR COLORS ARE FROM THE SHERWIN WILLIAMS HISTORIC PALLETTE COLLECTION
- BUILDING 6 FIELD COLOR PAINT PT-6 SHERWIN WILLIAMS SW2811 ROCKWOOD BLUE GREEN
- BUILDING 6 ACCENT AT UPPER EAST AND WEST GABLES, SHERWIN WILLIAMS 2844 ROYCROFT MIST GRAY
- ALL TRIMS, SOFFITS, RAILINGS, PT-7 SHERWIN WILLIAMS SW2829 CLASSICAL WHITE OR SIMILAR IN LIGHT GRAYS
- GARAGE DOORS: DECORATIVE INSULATED METAL, ARTS AND CRAFTS STYLE.
- STANDING SEAM ROOF: GALVALUME COLOR (SILVER GRAY)



BLDG 6 NORTH ELEVATION

Scale: 3/16 = 1'-0"

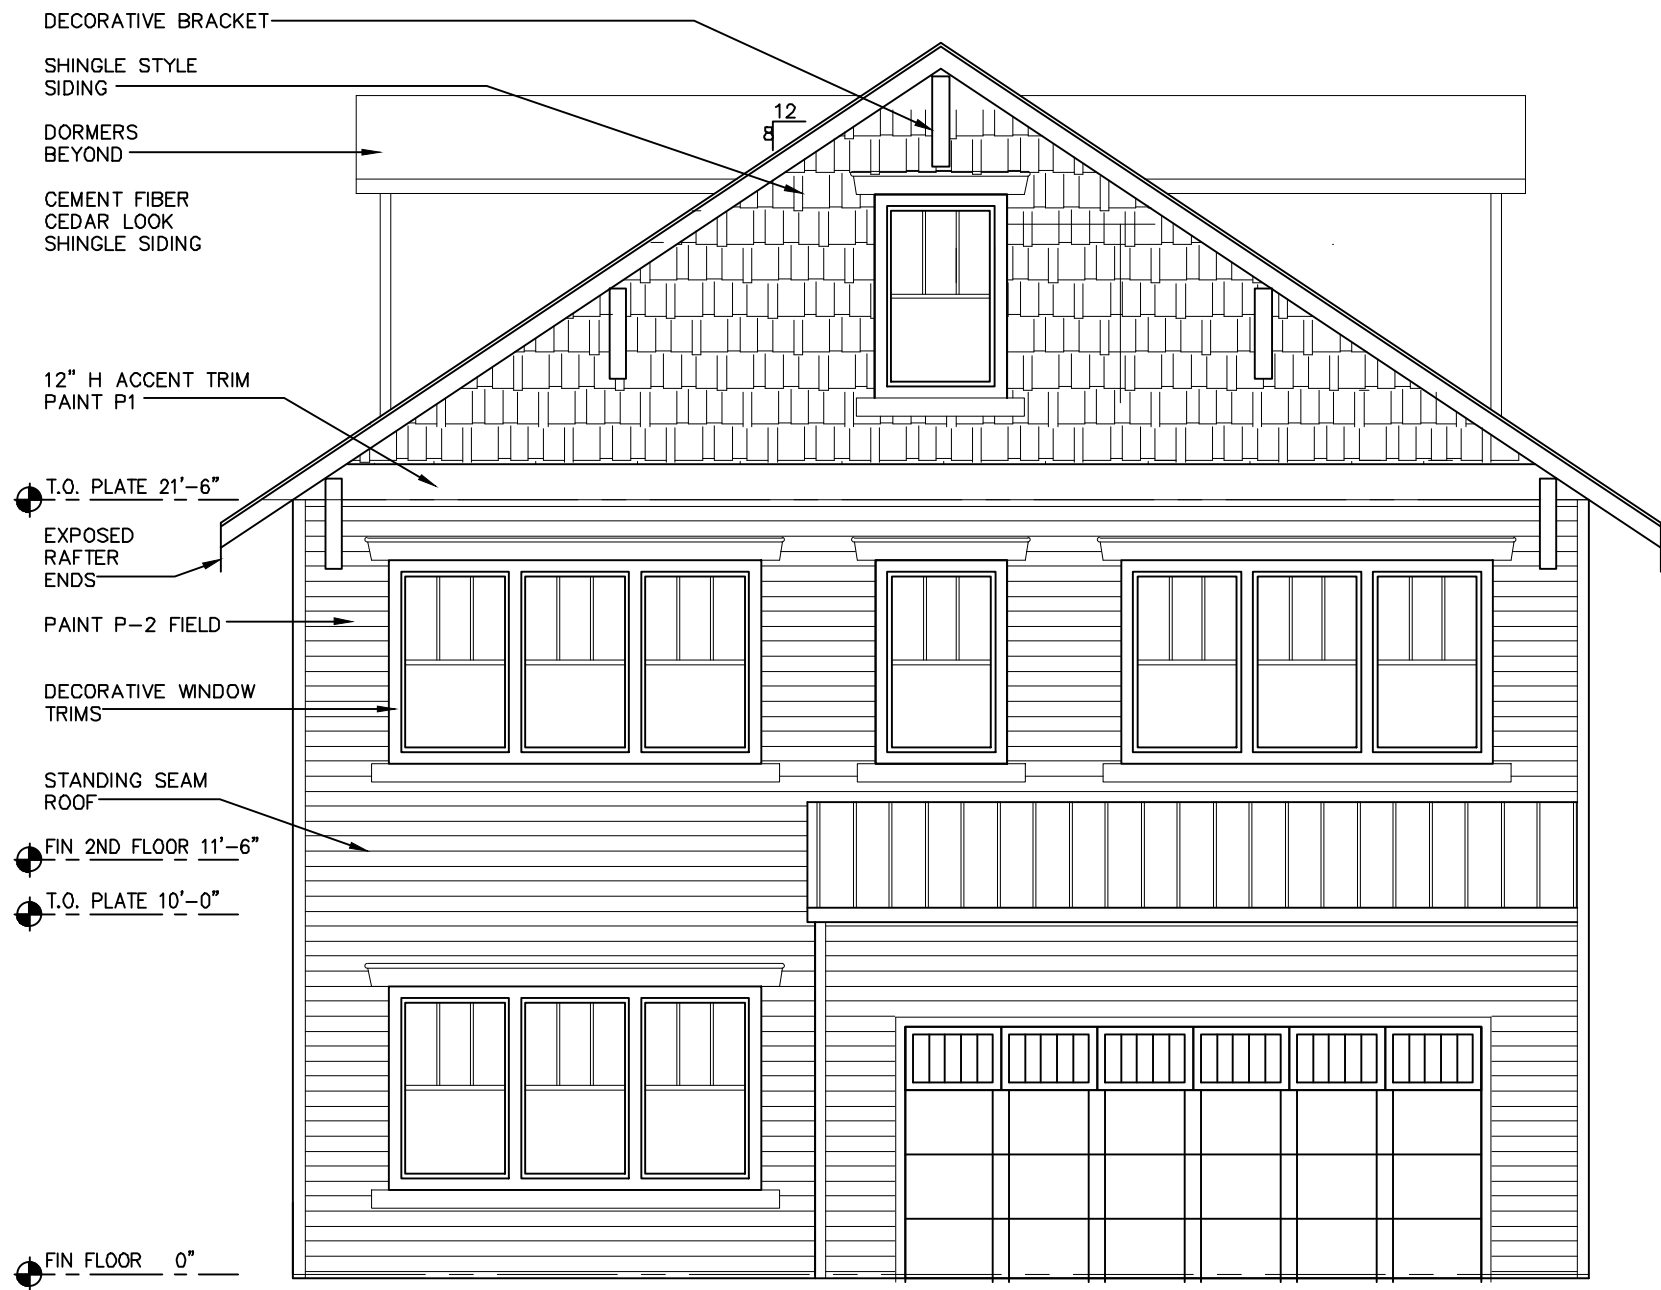

BLDG 6 WEST ELEVATION

Scale: 3/16" = 1'-0"



BLDG 6 SOUTH ELEVATION

Scale: 3/16 = 1'-0"



BLDG 6 EAST ELEVATION

Scale: 3/16" = 1'-0"

©2022

GPF

Architects

LLC

549 E. SANDY LAKE ROAD  
SUITE 100  
COPPELL, TEXAS 75019  
TEL: (972) 824-7966

NO PART OF THIS DRAWING MAY BE  
REPRODUCED, STORED IN A RETRIEVAL  
SYSTEM, OR TRANSMITTED IN ANY FORM OR  
BY ANY MEANS, MECHANICAL, ELECTRONIC,  
PHOTOCOPYING, RECORDING, OR OTHERWISE,  
WITHOUT THE PRIOR WRITTEN PERMISSION  
OF THE ARCHITECT.

CONSULTANTS

CIVIL ENGINEER  
MBW ENGINEERING, LLC  
4924 BOLERO COURT  
FT. WORTH, TEXAS

LANDSCAPE ARCHITECT  
AWR DESIGNS, LLC  
P.O. BOX 1746  
ALEDO, TX 76008

MASTER PLAN FOR

MAIN STREET OLD TOWN

MAIN ST. AT BETHEL ROAD  
COPPELL, TEXAS 75019

| REVISIONS | BY |
|-----------|----|
| +         |    |
| +         |    |
| +         |    |
| +         |    |
| +         |    |
| +         |    |

| DATE       | FOR     |
|------------|---------|
| 11/17/2022 | P&Z     |
| GF         | DRAWN   |
| GF         | CHECKED |
| AS SHOWN   | SCALE   |
| 302        | JOB NO. |
| SHEET      |         |

A3.06

OF SHEETS





BIRDSEYE VIEW TO SOUTHWEST



BIRDSEYE VIEW TO NORTHWEST



PROPOSED - VIEW NORTH ON MAIN



WEST BETHEL TOWARDS SOUTH



VIEW SOUTH BLDGS 2 & 3



EXISTING - VIEW NORTH ON MAIN



MAIN STREET TOWARDS WEST

PRELIMINARY IMAGES

©2022  
**GPF**  
Architects  
LLC

549 E. SANDY LAKE ROAD  
SUITE 100  
COPPELL, TEXAS 75019  
TEL: (972) 624-7966

NO PART OF THIS DRAWING MAY BE  
REPRODUCED, STORED IN A RETRIEVAL  
SYSTEM, OR TRANSMITTED IN ANY FORM OR  
BY ANY MEANS, MECHANICAL, ELECTRONIC,  
PHOTOCOPYING, RECORDING, OR OTHERWISE  
WITHOUT THE PRIOR WRITTEN PERMISSION  
OF THE ARCHITECT.

CONSULTANTS

CIVIL ENGINEER  
MBW ENGINEERING, LLC  
4924 BOLEDO COURT  
FT. WORTH, TEXAS

LANDSCAPE ARCHITECT  
AWR DESIGN, LLC  
P.O. BOX 1746  
AILEDO, TX 76008

THESE PLANS ARE NOT  
COMPLETE AND SHALL  
NOT BE USED FOR  
CONSTRUCTION

MASTER PLAN FOR  
**MAIN STREET OLD TOWN**  
MAIN ST. AT BETHEL ROAD  
COPPELL, TEXAS 75019

| REVISIONS | BY |
|-----------|----|
| •         |    |
| •         |    |
| •         |    |
| •         |    |
| •         |    |

|                    |            |
|--------------------|------------|
| ISSUE DATE FOR P&Z | 11/17/2022 |
| DRAWN              | GF         |
| CHECKED            | GF         |
| SCALE              | AS SHOWN   |
| JOB NO.            | 302        |
| SHEET              |            |

**A4.0**

OF SHEETS





WEST BETHEL TOWARDS SOUTH



MAIN STREET TOWARDS WEST

PRELIMINARY IMAGES

© 2022

GPF

Architects

LLC

549 E. SANDY LAKE ROAD

SUITE 100

COPPELL, TEXAS 75019

TEL: (972) 624-7966

NO PART OF THIS DRAWING MAY BE REPRODUCED, STORED IN A RETRIEVAL SYSTEM, OR TRANSMITTED IN ANY FORM OR BY ANY MEANS, MECHANICAL, ELECTRONIC, PHOTOCOPYING, RECORDING OR OTHERWISE WITHOUT THE PRIOR WRITTEN PERMISSION OF THE ARCHITECT.

CONSULTANTS

CIVIL ENGINEER

MBW ENGINEERING, LLC

4924 BOLENO COURT

FT. WORTH, TEXAS

LANDSCAPE ARCHITECT

AWR DESIGNS, LLC

P.O. BOX 1746

ALEDO, TX 76008

THESE PLANS ARE NOT COMPLETE AND SHALL NOT BE USED FOR CONSTRUCTION

MASTER PLAN FOR

MAIN STREET OLD TOWN

MAIN ST. AT BETHEL ROAD

COPPELL, TEXAS 75019

| REVISIONS | BY |
|-----------|----|
| •         |    |
| •         |    |
| •         |    |
| •         |    |
| •         |    |
| •         |    |

|                    |            |
|--------------------|------------|
| ISSUE DATE FOR P&Z | 11/17/2022 |
| DRAWN              | GF         |
| CHECKED            | GF         |
| SCALE              | AS SHOWN   |
| JOB NO.            | 302        |
| SHEET              |            |

A4.1

OF SHEETS




# NORTH MAIN OLD TOWN

## STANDING SEAM ROOF PANELS



Blue #

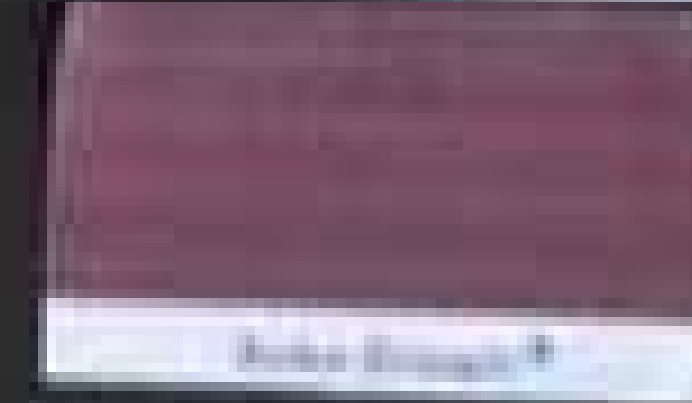

Dark Red #



ROOF SHINGLES

BLDG 1

BLDG 2

BLDG 3

BLDG 4

BLDG 5

BLDG 6

BLDG 6  
ACCENT

TRIM



STONE

