



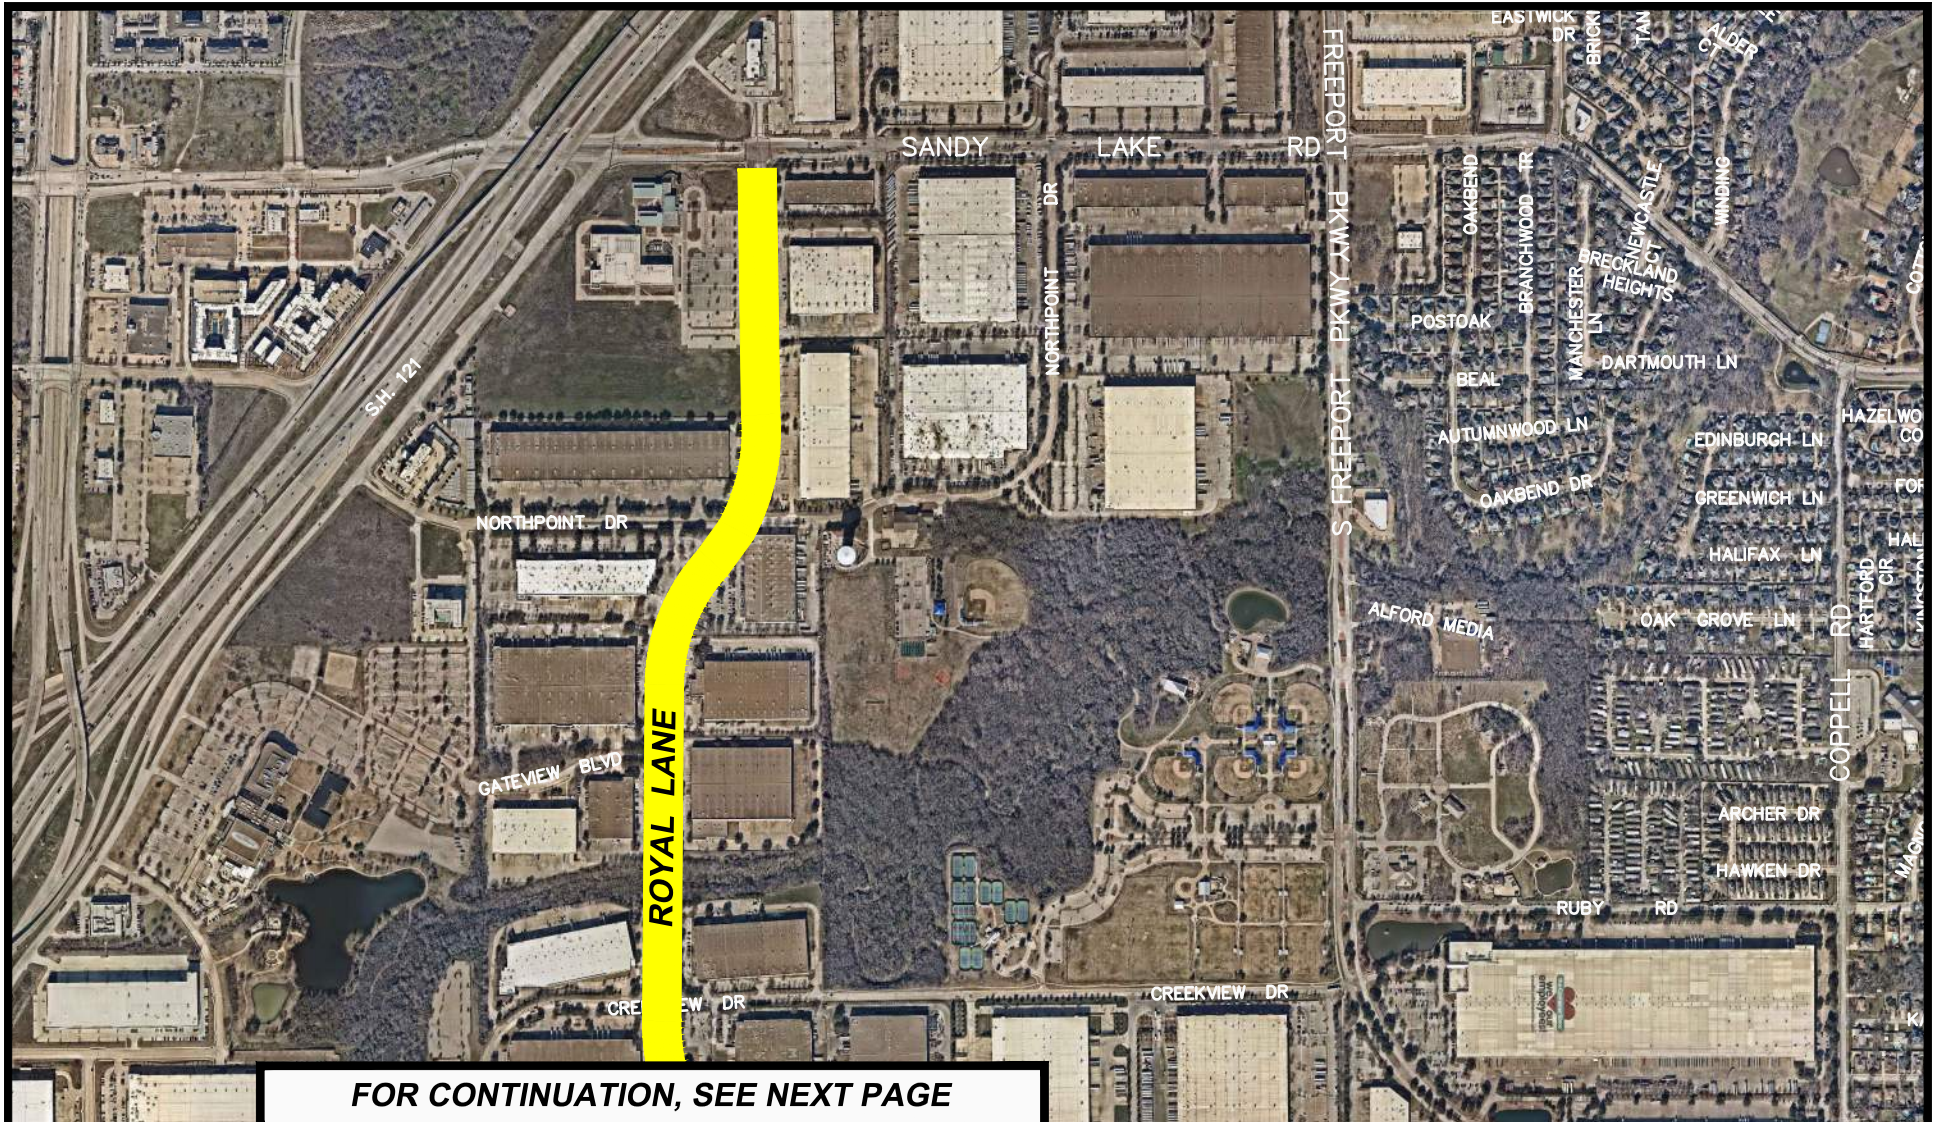

FOR CONTINUATION, SEE NEXT PAGE

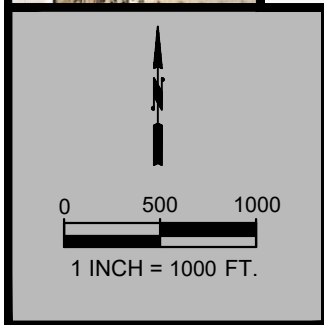

**AREA OF PROPOSED
STREET REPLACEMENT**

S ROYAL LANE RECONSTRUCTION BOND SALES FUND FY 2022A CITY OF COPPELL PROJECT ST22-01


Created on: 1 October 2025 by Scott Latta

S:\CAD\In_Design\MISC EXHIBITS\dwg\EXHIBITS 2025.dwg\ST22-01

2/3

Created in CIVIL3D

FOR CONTINUATION, SEE PREVIOUS PAGE

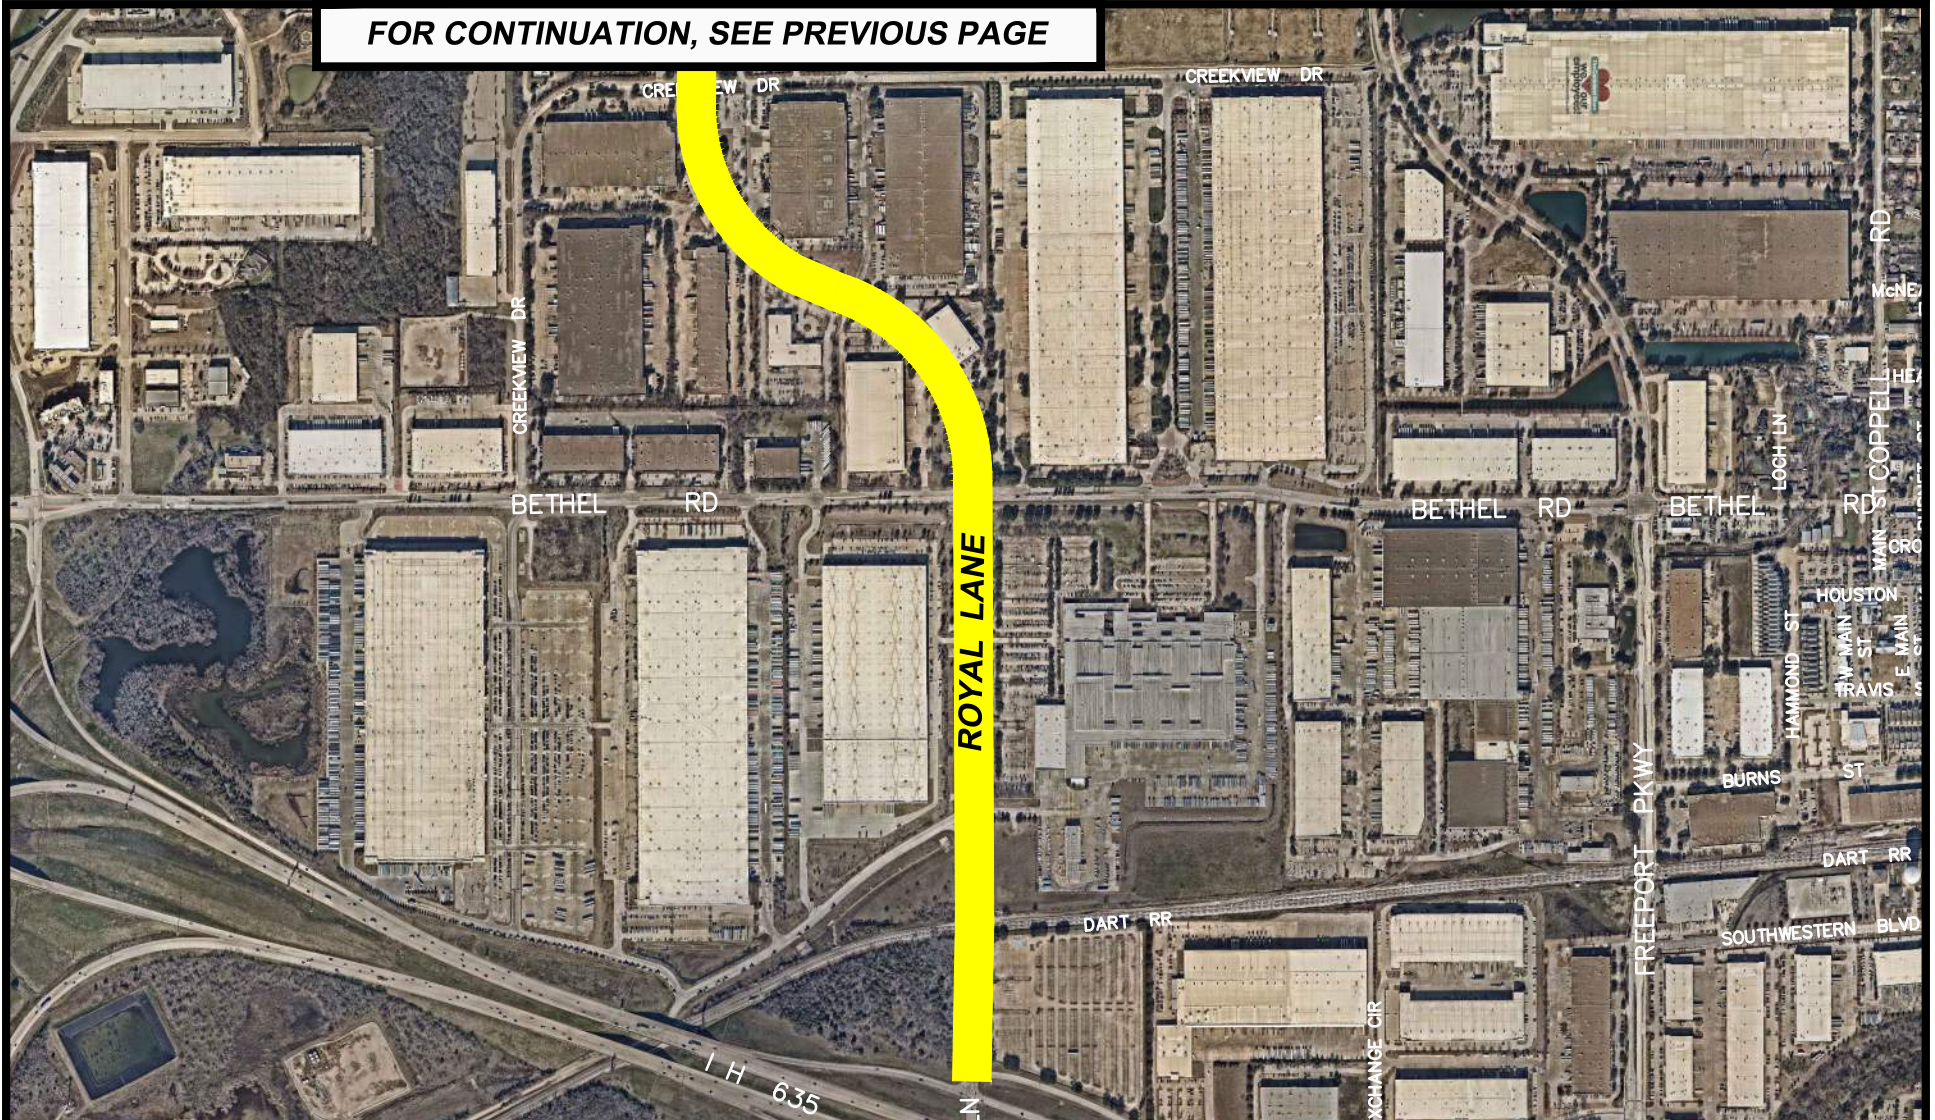

**S ROYAL LANE RECONSTRUCTION
BOND SALES FUND FY 2022A
CITY OF COPPELL PROJECT ST22-01**



Created on: 1 October 2025 by Scott Latta
S:\CAD\In_Design\MISC EXHIBITS\dwg\EXHIBITS 2025.dwg\ST22-01

3/3
Created in CIVIL3D