




0 1000 2000
1 INCH = 2000 FT.

**AREA OF PROPOSED
ON-STREET BIKE LANES**

PROPOSED ON-STREET BIKE LANES MOORE RD, HEARTZ RD AND RIVERCHASE DR, CITY OF COPPELL

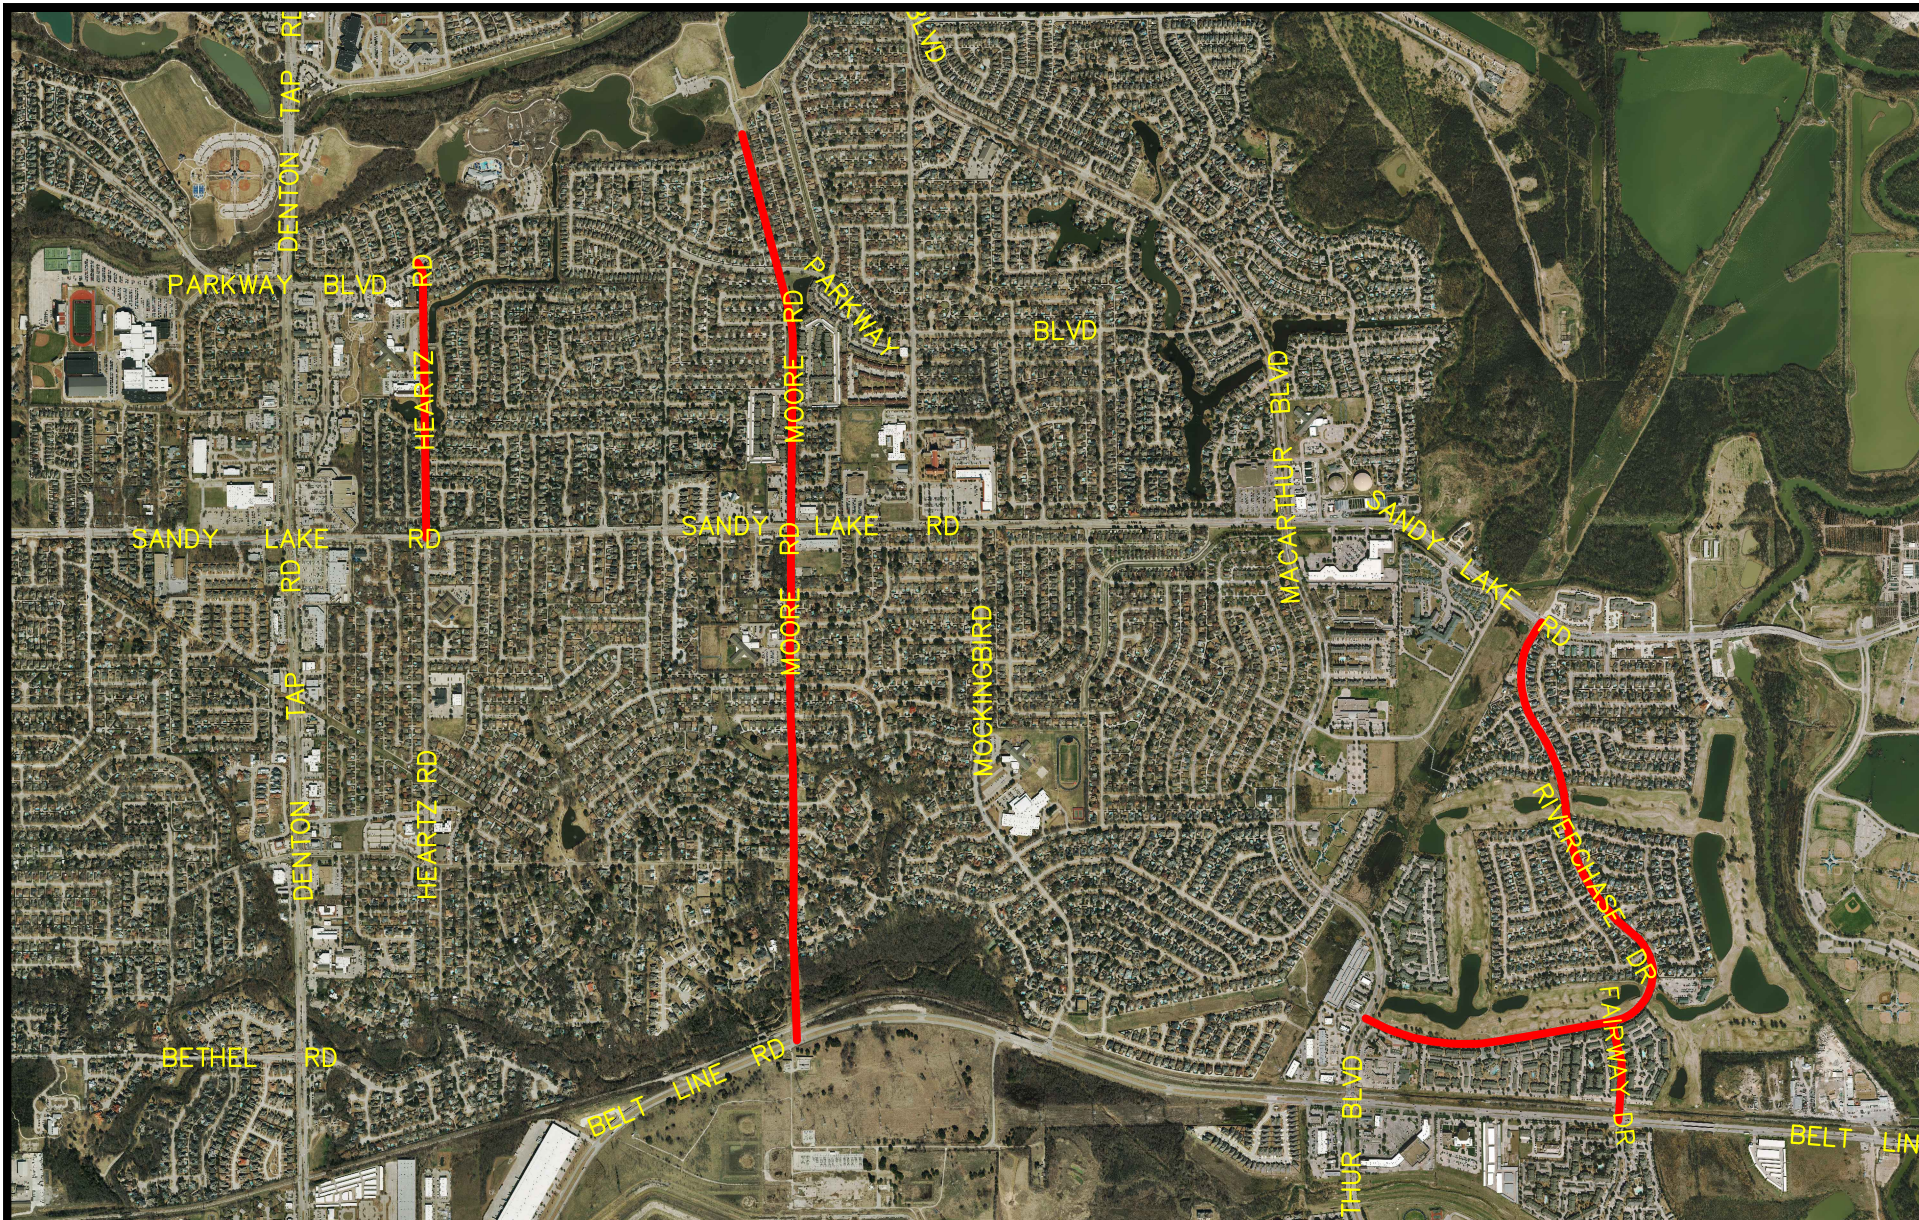

Created on: 12 March 2018 by Scott Latta
S:\CAD\In_Design\MISC EXHIBITS\dwg\EXHIBITS 2018.dwg\PROPOSED BIKE LANES

1/1
Created in CIVIL3D