



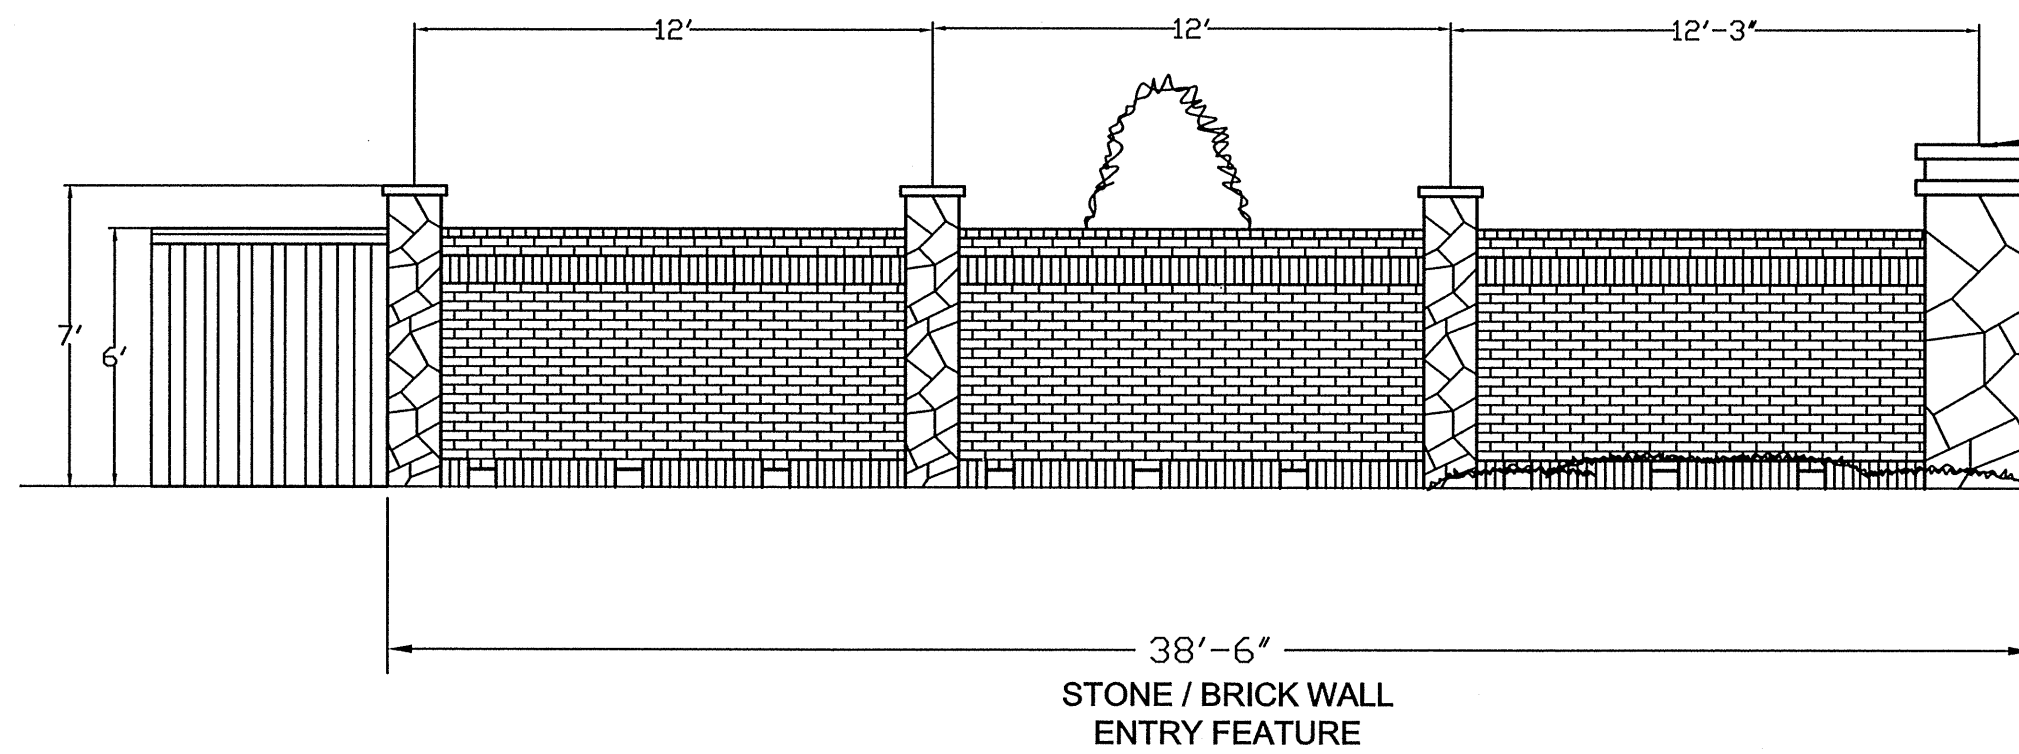


ELEVATION - ENTRY FEATURE

NOT TO SCALE

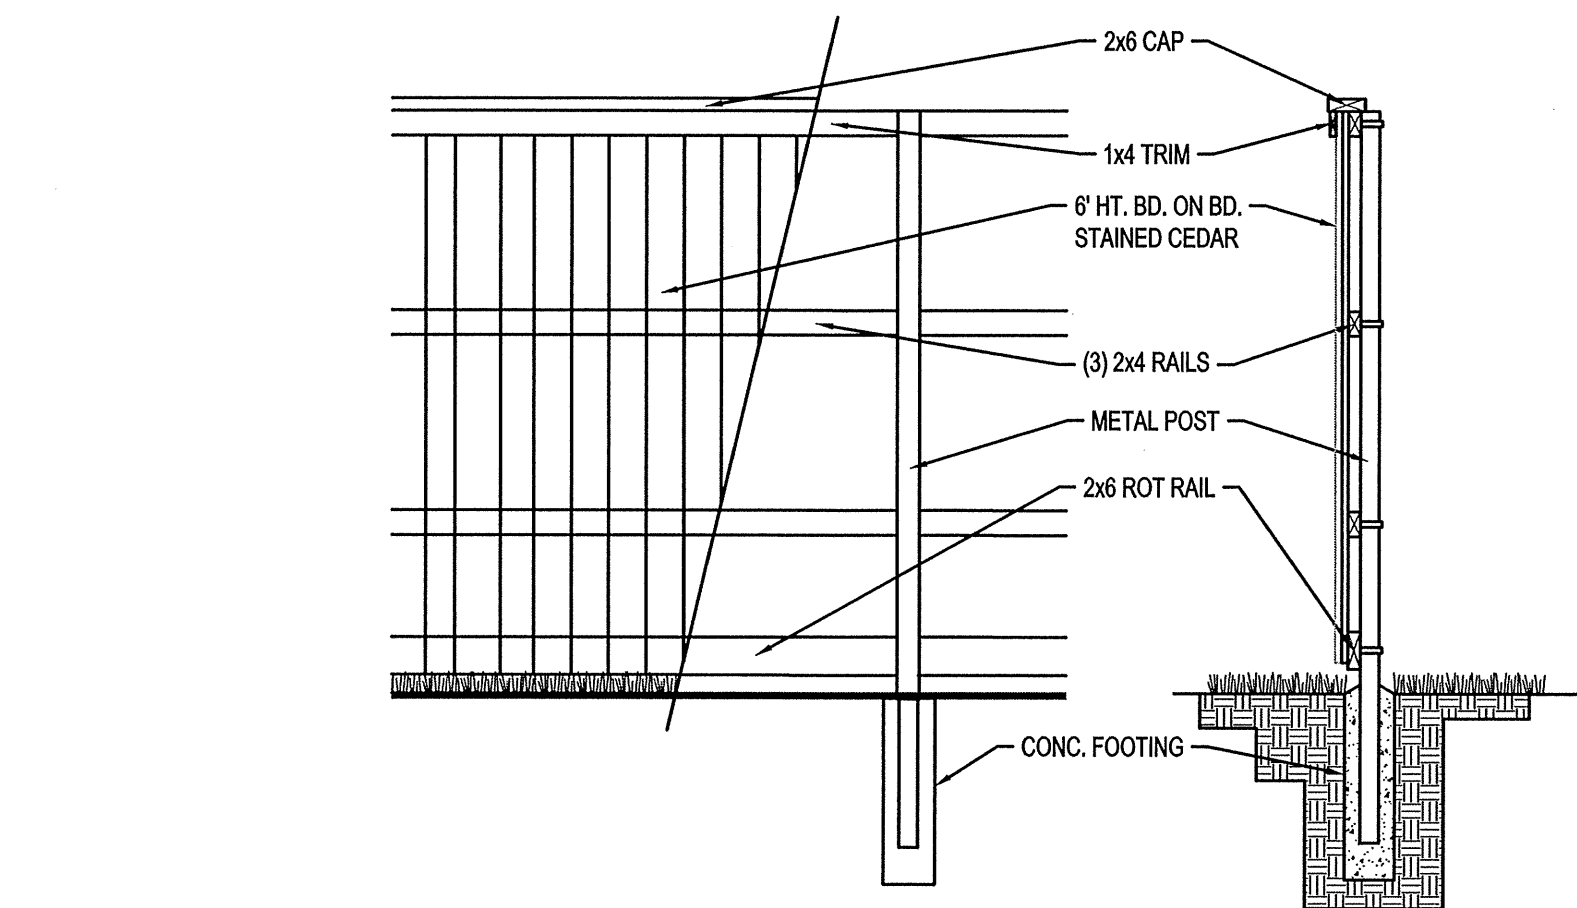


TYPICAL WOOD FENCE DETAIL
SCALE 1/2"=1'

PLANT LIST		
QTY	DESCRIPTION	SIZE
36	Perennial color mix	1/gal. @ 15" o.c. aprox.
72	sq.ft. Bed preparation/soil mix / mulch	

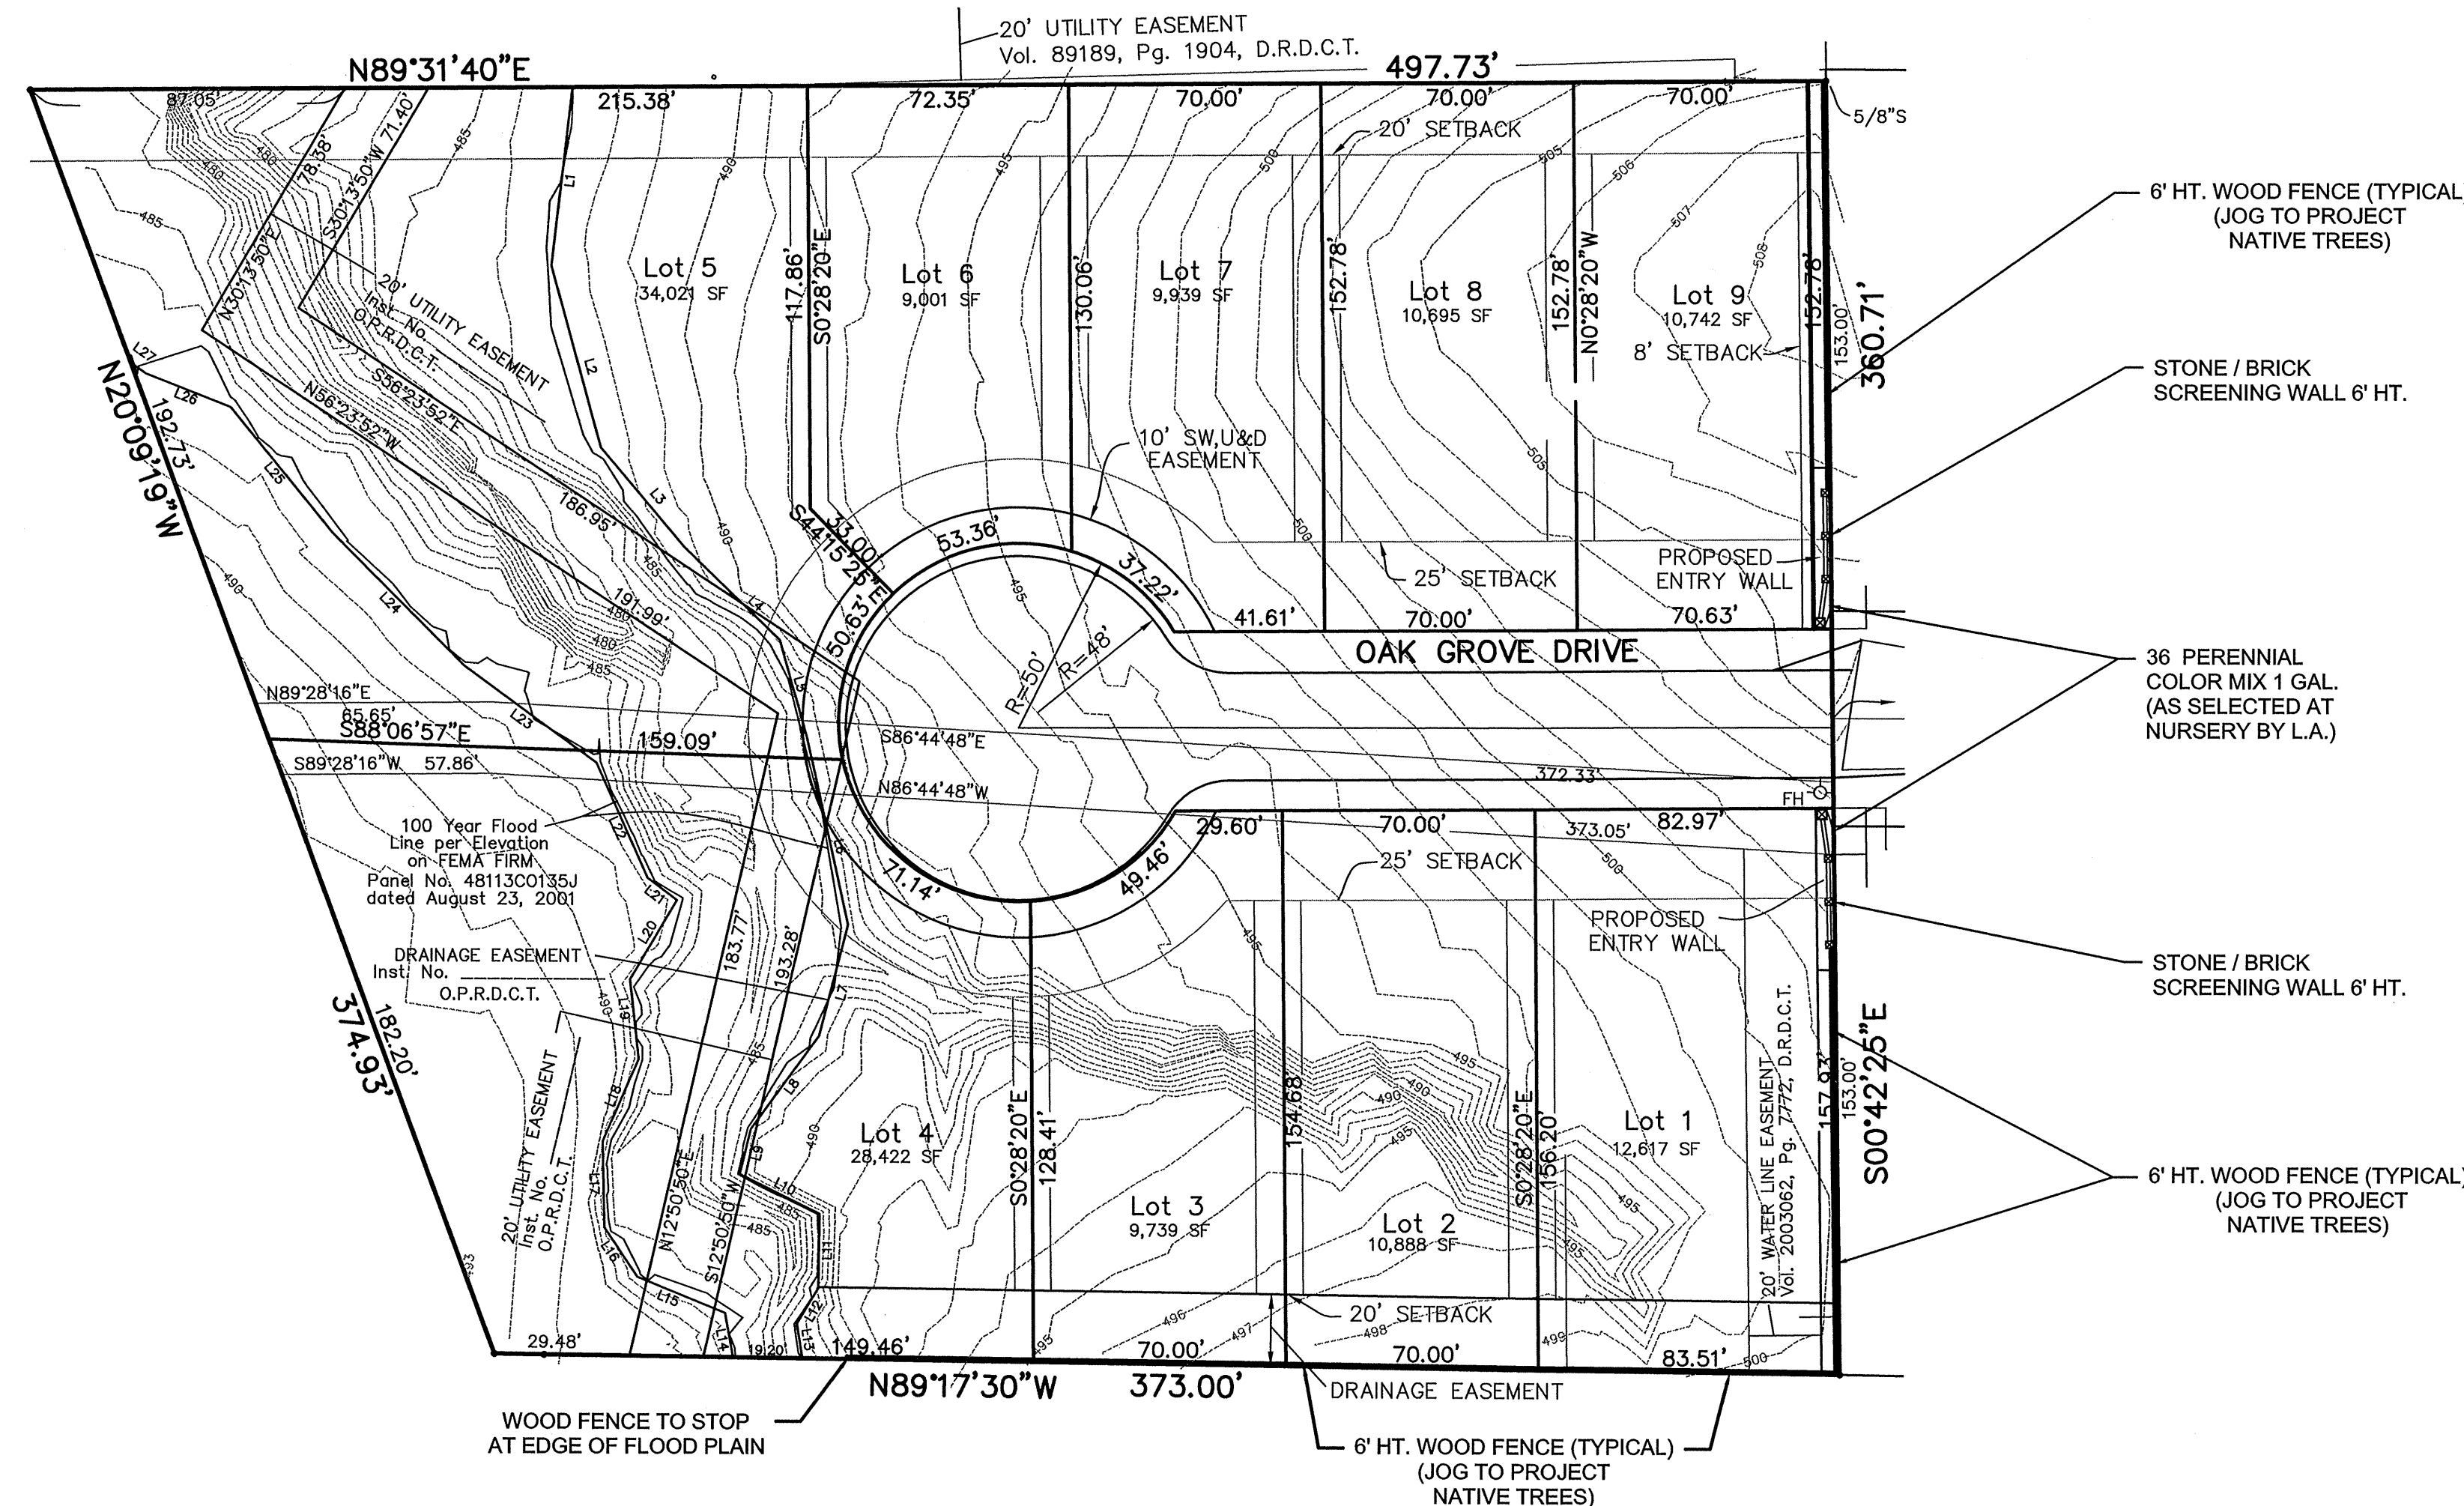

LANDSCAPE PLAN

SCALE: 1"=40'

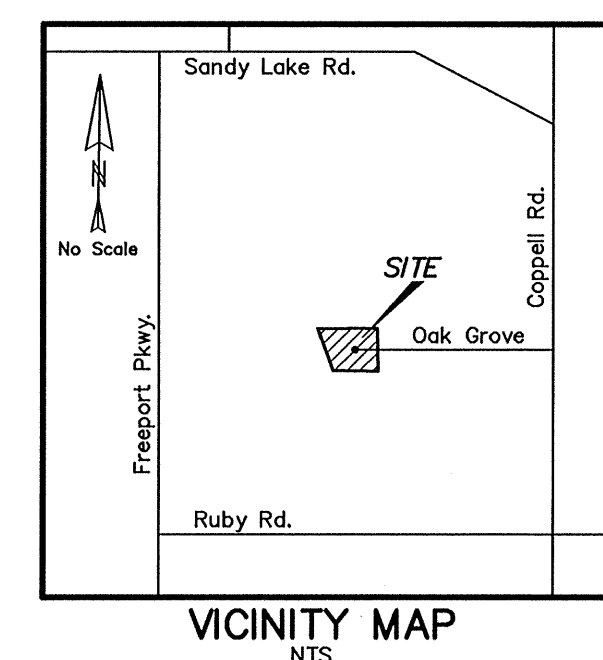

the Preserve
at Oak Grove

TCCI LAND DEVELOPMENT, INC.

3930 GLADE ROAD, SUITE 108-322
COLLEYVILLE, TX 76034

Direct 469-688-8224

111tcci@att.net

NOTE: BEWARE: UNDERGROUND UTILITIES IN PLACE, INCLUDING ELECTRICAL, GAS, WATER, SEWER, TELEPHONE, AND OTHERS. CONSULT PROJECT ENGINEER PRIOR TO CONSTRUCTION. ALL UTILITIES TO BE FLAGGED AND IDENTIFIED, LANDSCAPE CONTRACTOR RESPONSIBILITY.

THIS DRAWING, AS AN INSTRUMENT OF SERVICE, IS AND SHALL REMAIN THE PROPERTY OF LANDSCAPE CONSULTANTS AND SHALL NOT BE REPRODUCED, PUBLISHED OR USED IN ANY WAY WITHOUT THE PERMISSION OF THE SCULLIN GROUP, INC. dba LANDSCAPE CONSULTANTS

DETAIL PLAN
9 LOT SUBDIVISION
DETAILED PD "SINGLE FAMILY"
LOTS 1 THROUGH 9, BLOCK 1
THE PRESERVE AT OAK GROVE
BEING A 3.551 ACRE TRACT IN THE
JOHN F. VEST SURVEY, ABSTRACT NO. 1508
CITY OF COPPELL, DALLAS COUNTY, TEXAS
OWNER

REVISIONS

DATE: March 25, 2014


JOB NO. 13-956

SHEET NO.

L-1

OF 1 SHEETS

THE PRESERVE
AT OAK GROVE
CITY OF COPPELL, TEXAS

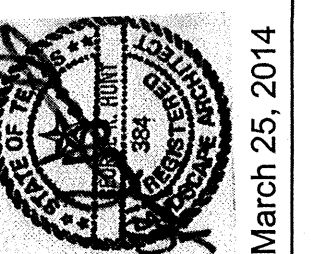

LANDSCAPE
CONSULTANTS

THE SCULLIN
GROUP, INC.

SHEET TITLE

LANDSCAPE PLAN

DR BY: JR CK BY: MS