


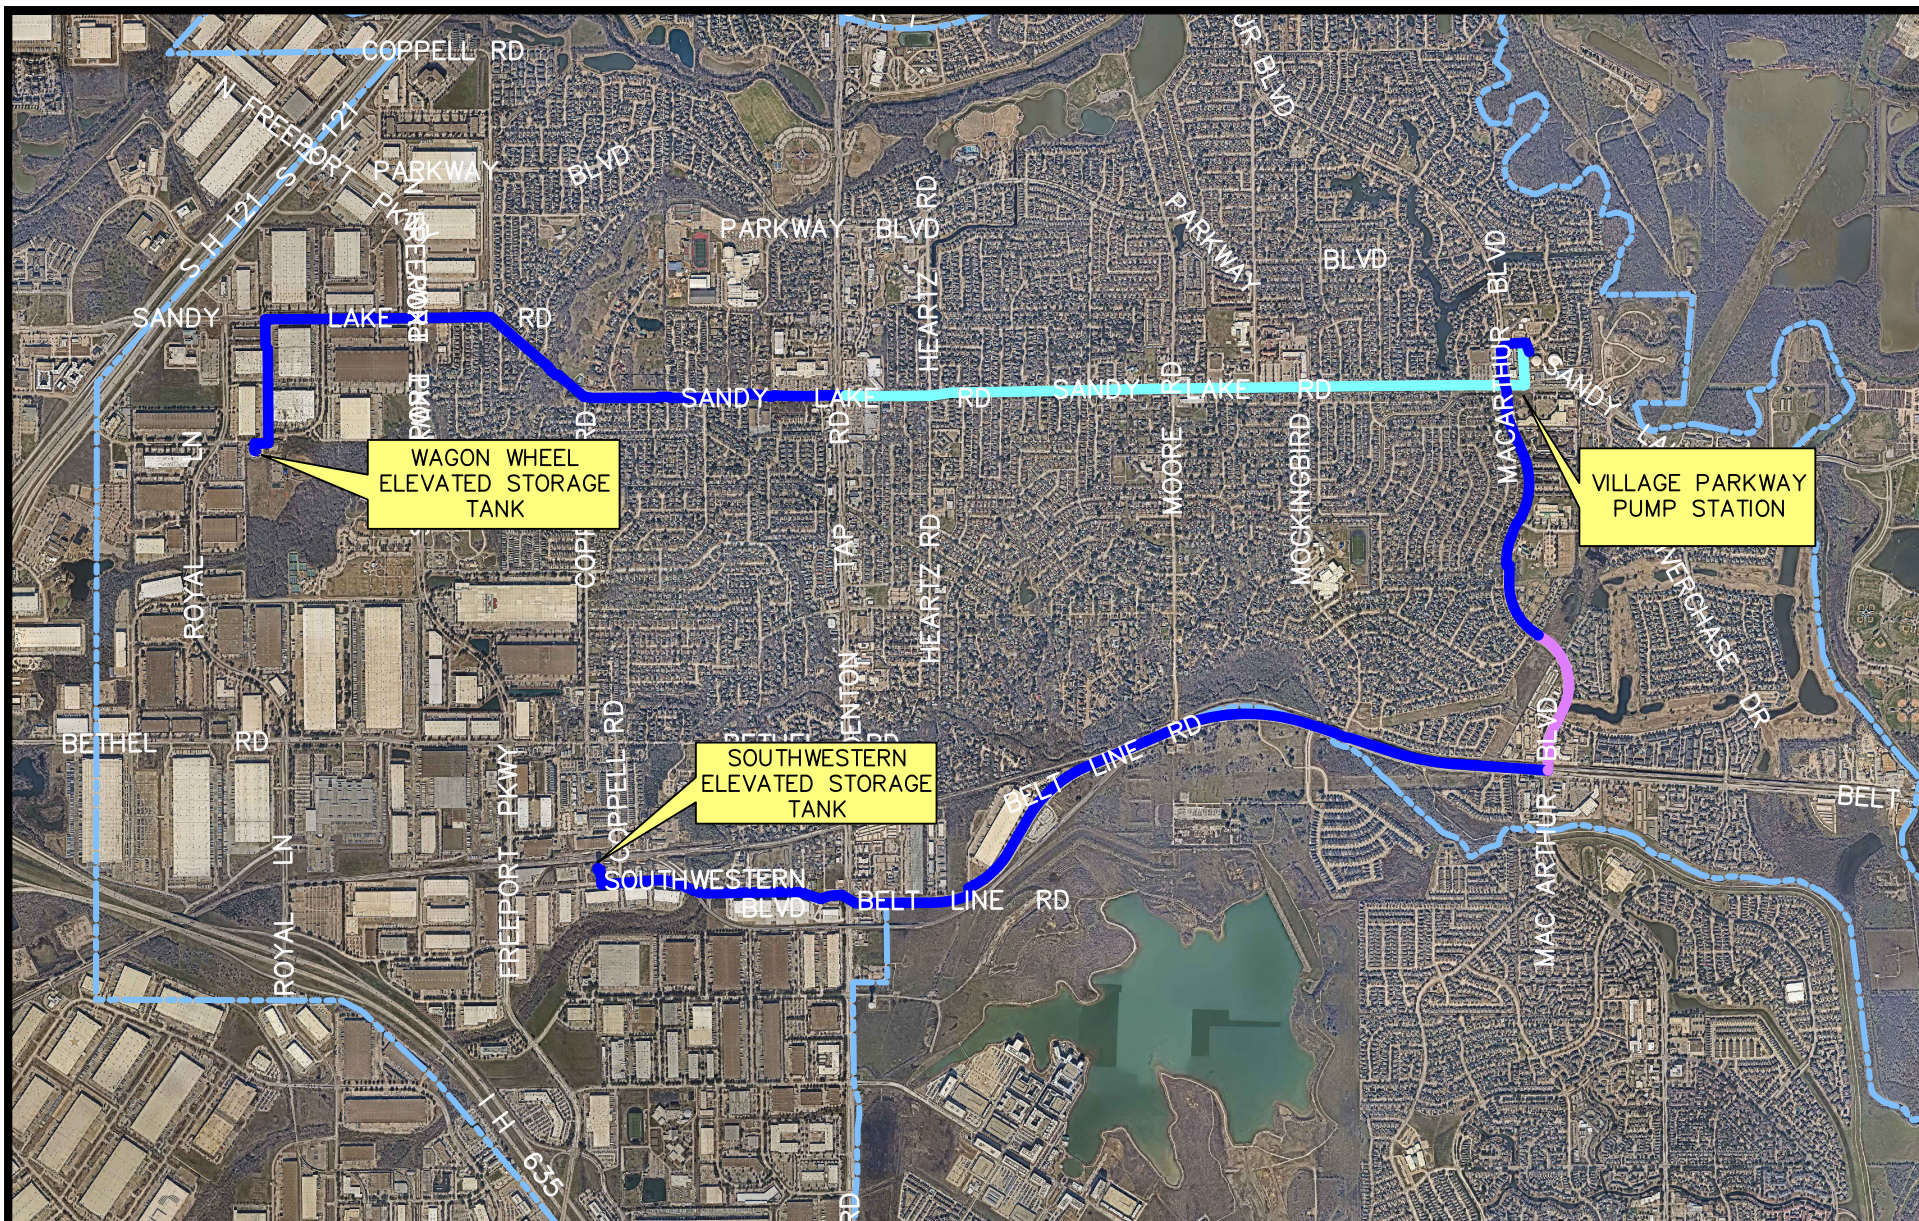

0 1500 3000
1 INCH = 3000 FT.

30" BAR WRAPPED
CONCRETE PIPE

24" BAR WRAPPED
CONCRETE PIPE

24" DUCTILE IRON
PIPE

WATER CONDITION ASSESSMENT IMPROVEMENTS CITY OF COPPELL PROJECT WA26-02



Created on: 30 October 2025 by Scott Latta
S:\CAD\In_Design\MISC EXHIBITS\dwg\EXHIBITS 2025.dwg\ST22-01