




West Elevation

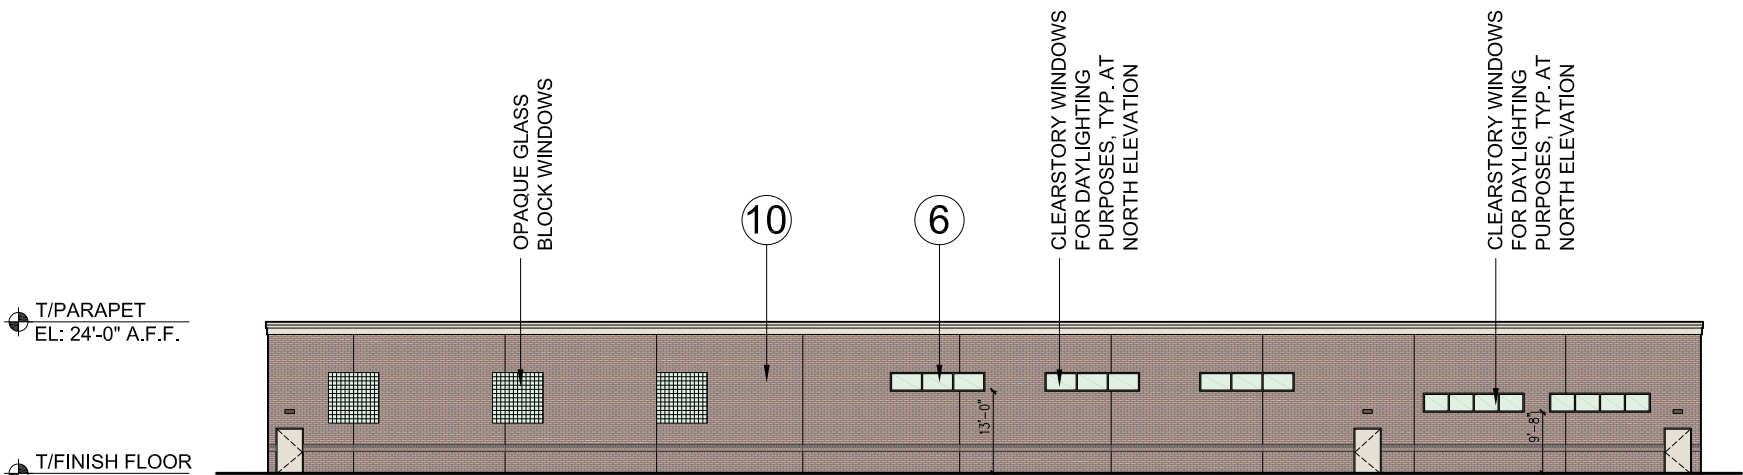

North Elevation

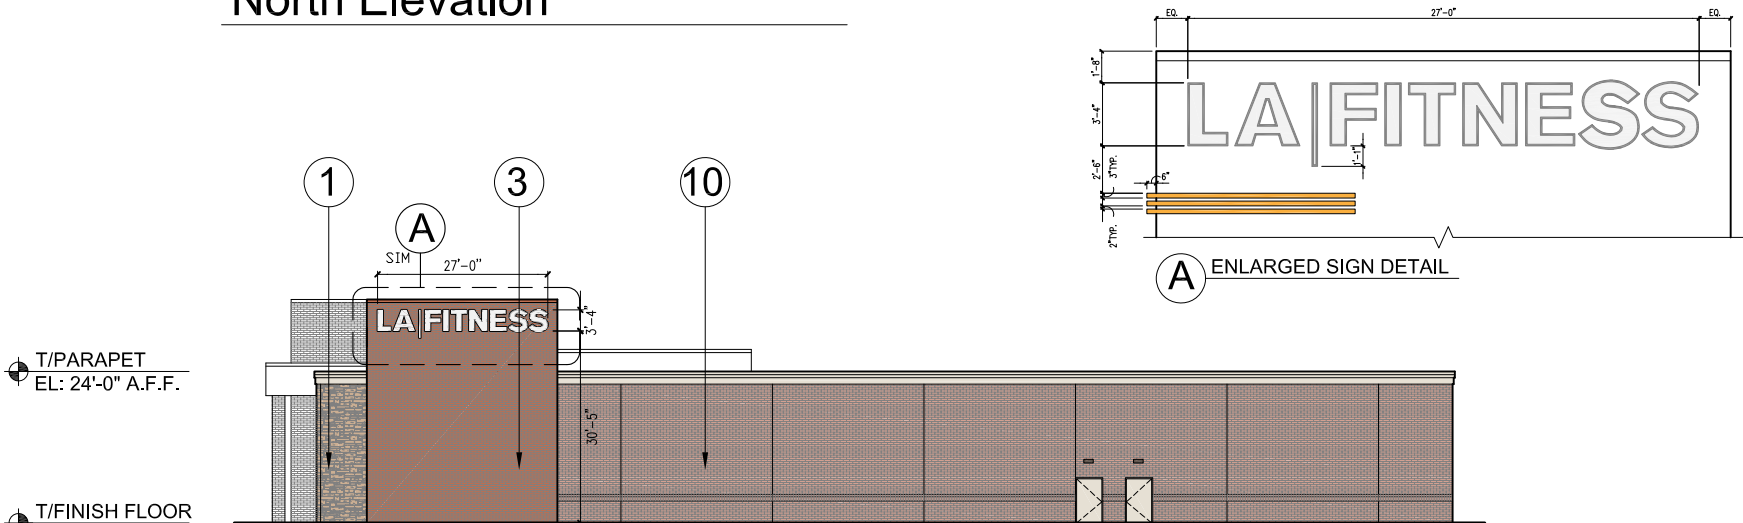

East Elevation

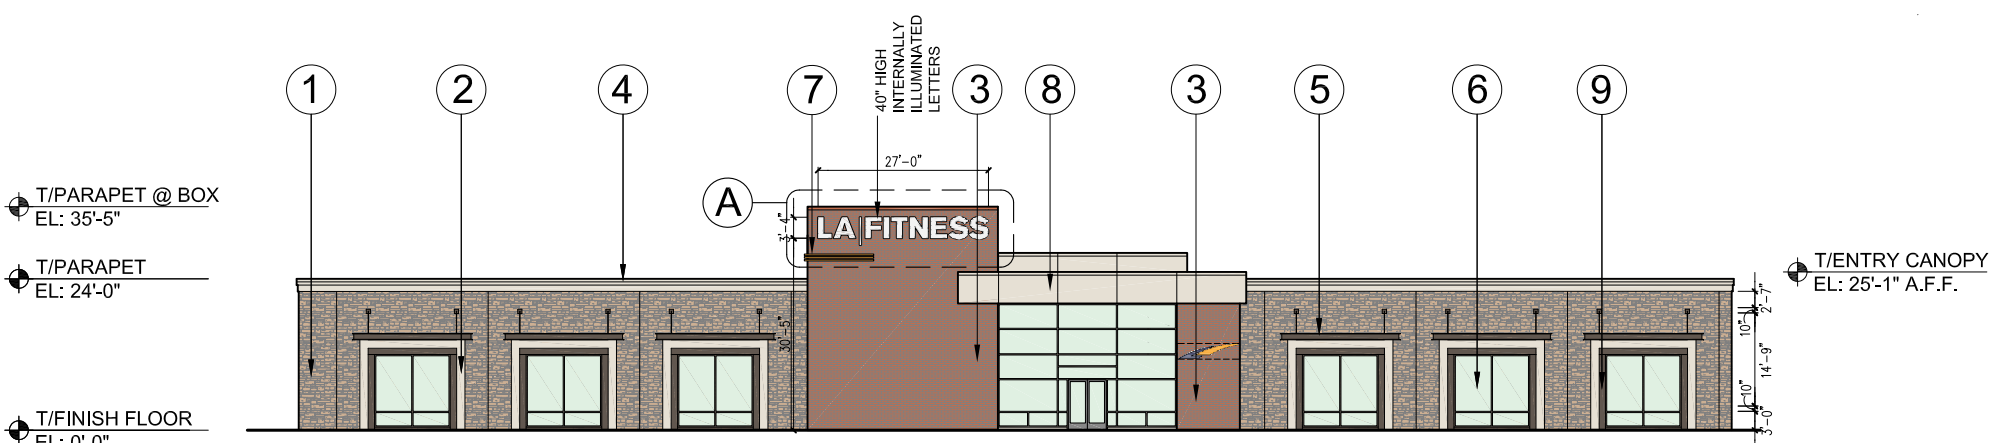

South Elevation

GENERAL NOTES:

1. Information provided for design intent only. Design professional of record is responsible for verification of all applicable code requirements. Wall types illustrated are for preliminary space planning only; the design professional shall be responsible for code conformance and floor plan development per LAF's programming criteria. These plans are specifically not for use as layers to be imported into documents / files or to be used as tracing underlayment(s) for construction documents / files by the professional of record for this or any other project.

West Elevation:	S.F	%
Masonry	4,365	93.6%
Stone (3.8%)		
Brick (89.8%)		
EIFS	301	6.4%
Glass	0	0%
TOTAL	4,666	100%

North Elevation:	S.F	%
Masonry	4,570	83.8%
Stone (0%)		
Brick (83.8%)		
EIFS	455	8.4%
Glass	424	7.8%
TOTAL	5,449	100%

East Elevation:	S.F	%
Masonry	4,365	93.6%
Stone (3.8%)		
Brick (89.8%)		
EIFS	301	6.4%
Glass	0	0%
TOTAL	4,666	100%

South Elevation:	S.F	%
Masonry	3,291	56.4%
Stone (35.2%)		
Brick (21.2%)		
EIFS	544	9.3%
Glass	1,386	23.8%
Precast	352	6%
Metal Panel	264	4.5%
TOTAL	5,837	100%

Overall Masonry% = 80.4%

Exhibit "E"

