




**AREA REFERENCED
BY EXHIBIT**

PROPOSED WATER LINE RELOCATION STATE HIGHWAY 121 CITY OF COPPELL

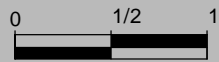

1 INCH = 1 MILE



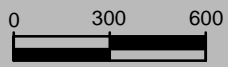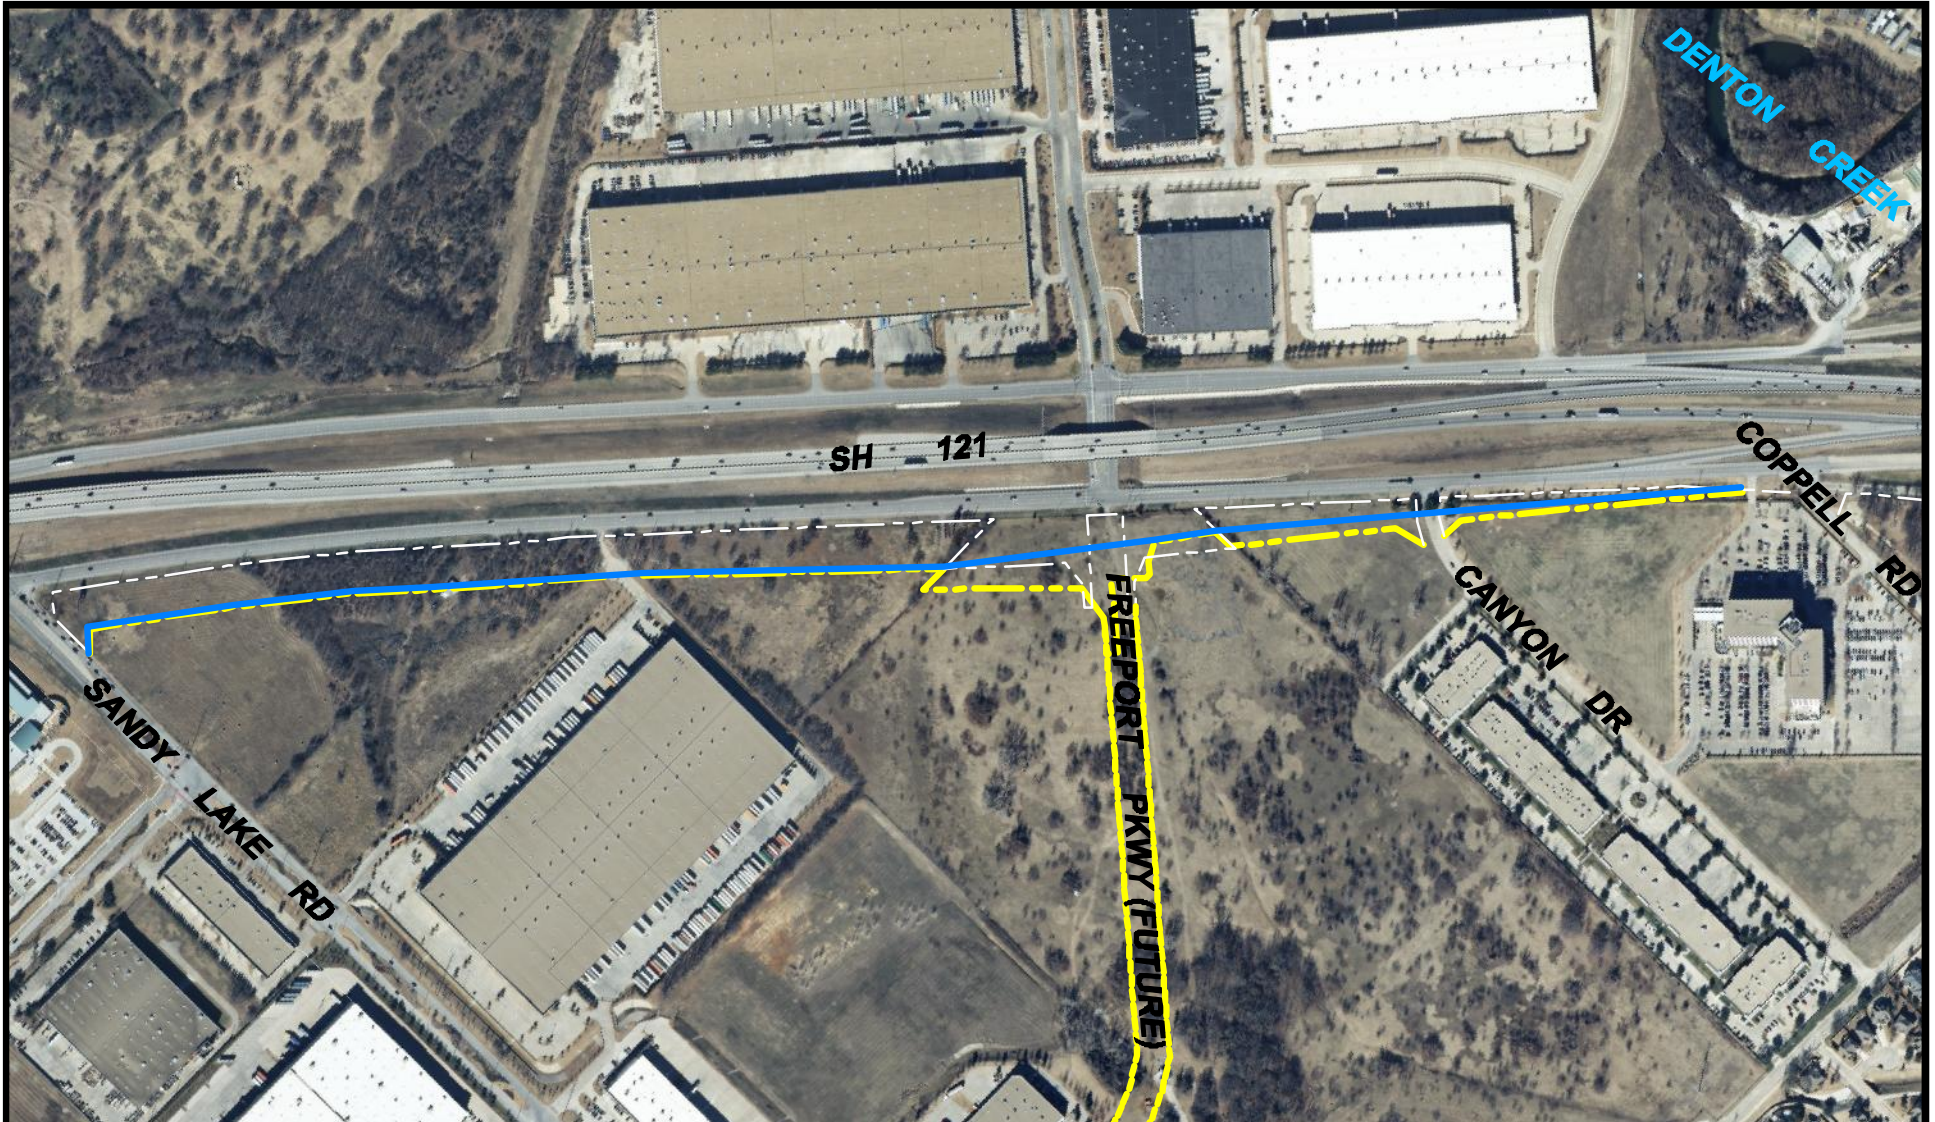


1 INCH = 600 FT.


PROPOSED R.O.W.



EXISTING R.O.W.

 

PROPOSED WATER LINE

 

PROPOSED WATER LINE RELOCATION STATE HIGHWAY 121 CITY OF COPPELL

