




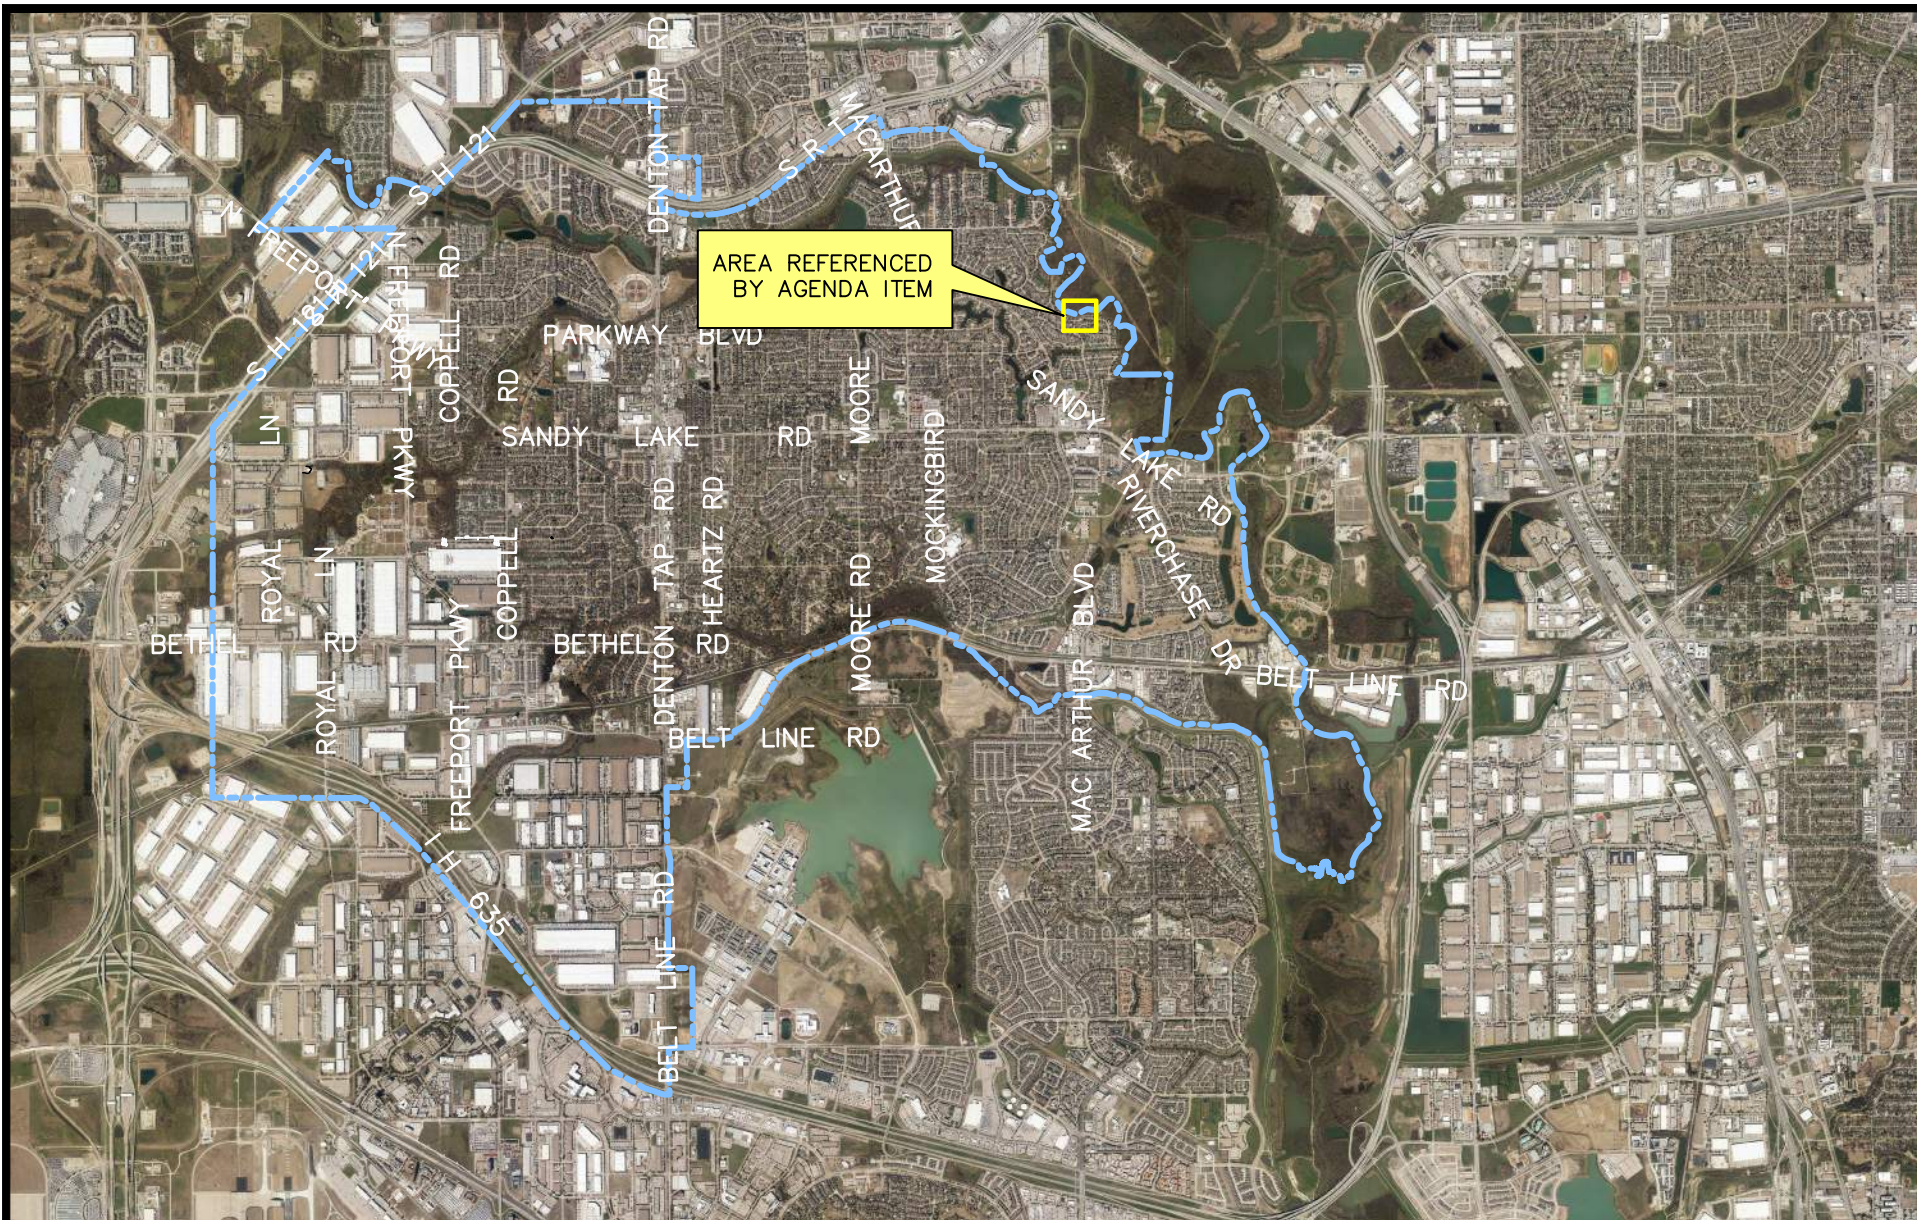

PROPOSED STORM SEWER OUTFALL EROSION REPAIR CITY OF COPPELL PROJECT DR23-03

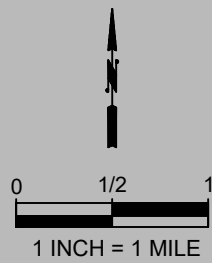

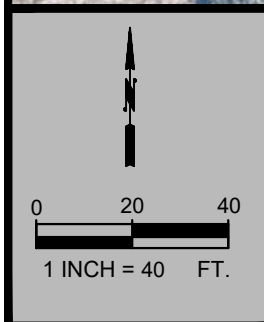


AREA OF PROPOSED STORM
SEWER OUTFALL EROSION REPAIR

**PROPOSED STORM SEWER
OUTFALL EROSION REPAIR
CITY OF COPPELL PROJECT DR23-03**



Created on: 3 October 2024 by Scott Latta
S:\CAD\In_Design\MISC EXHIBITS\dwg\EXHIBITS 2024.dwg\DR23-03 CREEK CROSSING

2/2
Created in CIVIL3D