

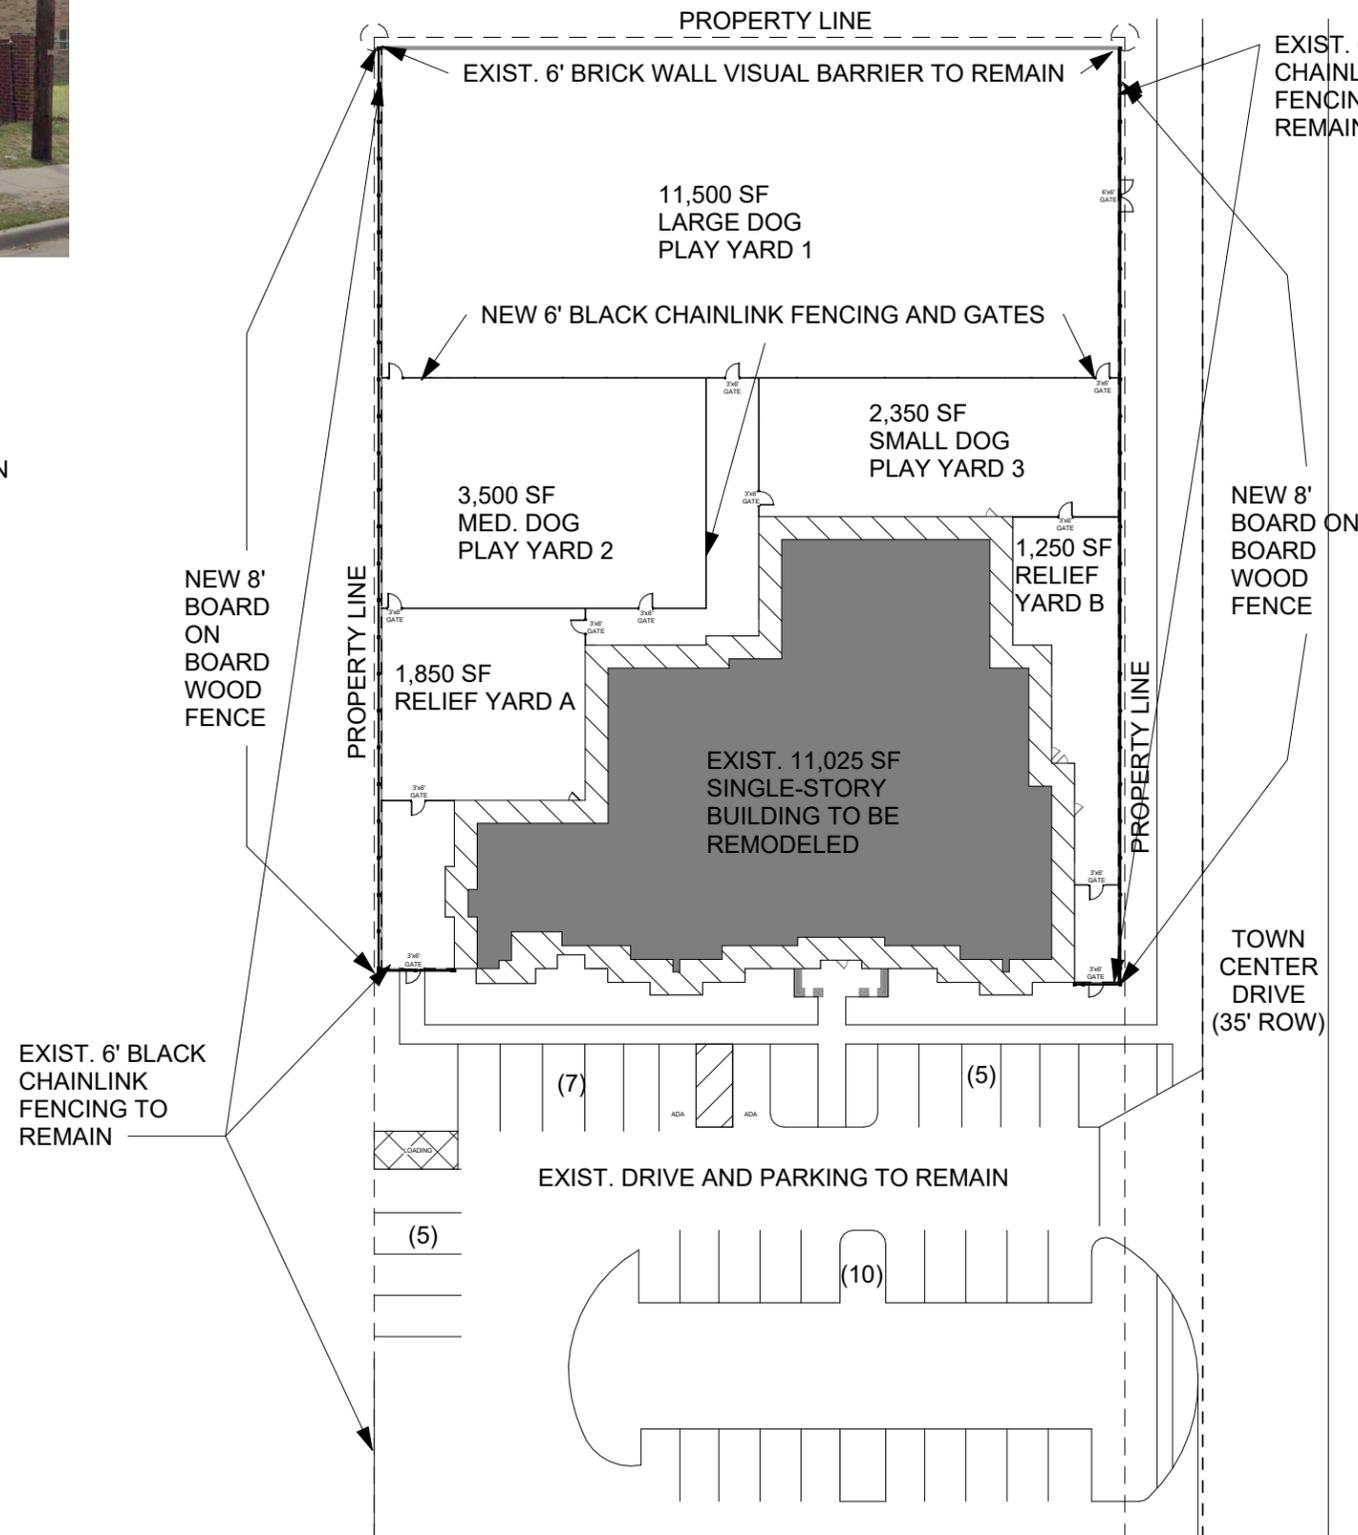


IMAGE OF EXISTING FENCING
N.T.S.

FENCING GENERAL NOTES:


- EXISTING FENCING TO BE REFURBISHED AND SCREENED ALONG PUBLIC WAYS VIA BOARD ON BOARD WOOD FENCE.
- BRICK SCREENING TO REMAIN AND POWERWASHED

FENCE HEIGHT: 8'
FENCE MATERIAL: BOARD ON BOARD WOOD



REZONING FENCING PLAN

1" = 40'-0"

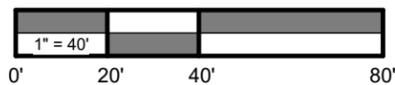

1550 WILLMAR AVENUE S.E.
WILLMAR, MINNESOTA 56201
320.235.1664 FAX 320.235.3137
DESIGN BY: RA

Trex® Seclusions®
COMPOSITE FENCE SYSTEMS

Fence Height: 8'

NOTES:

1. INSTALLATION TO BE COMPLETED PER MANUFACTURER'S SPECIFICATION.
2. REFER TO TrexFencingFDS.com FOR CONSTRUCTION DETAILS AND PRODUCT INFORMATION.
3. DRAWING NOT TO SCALE.

COMPONENT	QTY.	LENGTH	COMPONENT	QTY.	LENGTH
Post Cap	1	N/A	Bottom Rail / Picket	2	91"
Post	1	144"	Aluminum Bottom Rail	1	90 1/2"
Top Rail	1	91"	Fence Bracket	4	N/A
Bottom Rail / Picket	19	91"	Ext. Wood Screw	47	15/8"

CUT VIEWS

Trex Fencing
COMPOSITE FENCE SYSTEMS

FDS
FENCE DISTRIBUTORS

543 E. 600 S. Provo, UT 84606
1-877-700-8739 - TrexFencingFDS.com
Copyright © 2023, FDS FENCE DISTRIBUTORS. All rights reserved.
Modification or reproduction is prohibited without written permission.

FENCING DETAILS
N.T.S.

EXCELLENT PET CLUB

145 Town Center Dr., Coppell, TX 75019

03.10.26

REZONING FENCING PLAN