

Pool Specs

Size 10.5' x 37' Perimeter 104'
 Area 390 sq'
 Depth 3.5' - 5' - 4'
 Tile 6" Standard
 Coping 2" Cast
 Steel 3/8" @ 10" O.C.
 Bench tanning ledge w/bubbler
 Interior Pebble Sheen w/ Abalone
 Pool Capacity 11,000 gallons

Spa

Size _____
 Raised _____
 Veneer _____
 Spillway _____
 Jets -- Blower
 Fountain Inc. -- Light

Deck

Type _____
 Patio Cap _____
 Steps _____
 Drainage 4"

Equipment


Pump Intelliflo VS 3Hp
 Filter 60 sq' DE - b/wash to sewer
 Booster _____
 Heater Mastertemp 400k BTU - 40' gas
 Cleaner Pentair Legend
 Chlorination inline & salt system
 Control EZ Touch 4 w/Screen Logic
 Light 4 Microbrite LED
 Fill Line Included

Excavation

Equipment big hoe
 Removal _____
 Piers _____
 Grading included
 Sprinkler Reroute Included
 Fence down & up

Notes

25'@18", 14'@36" double sided sone on beam w/18" coping & 4-1' RPI scuppers on actuator

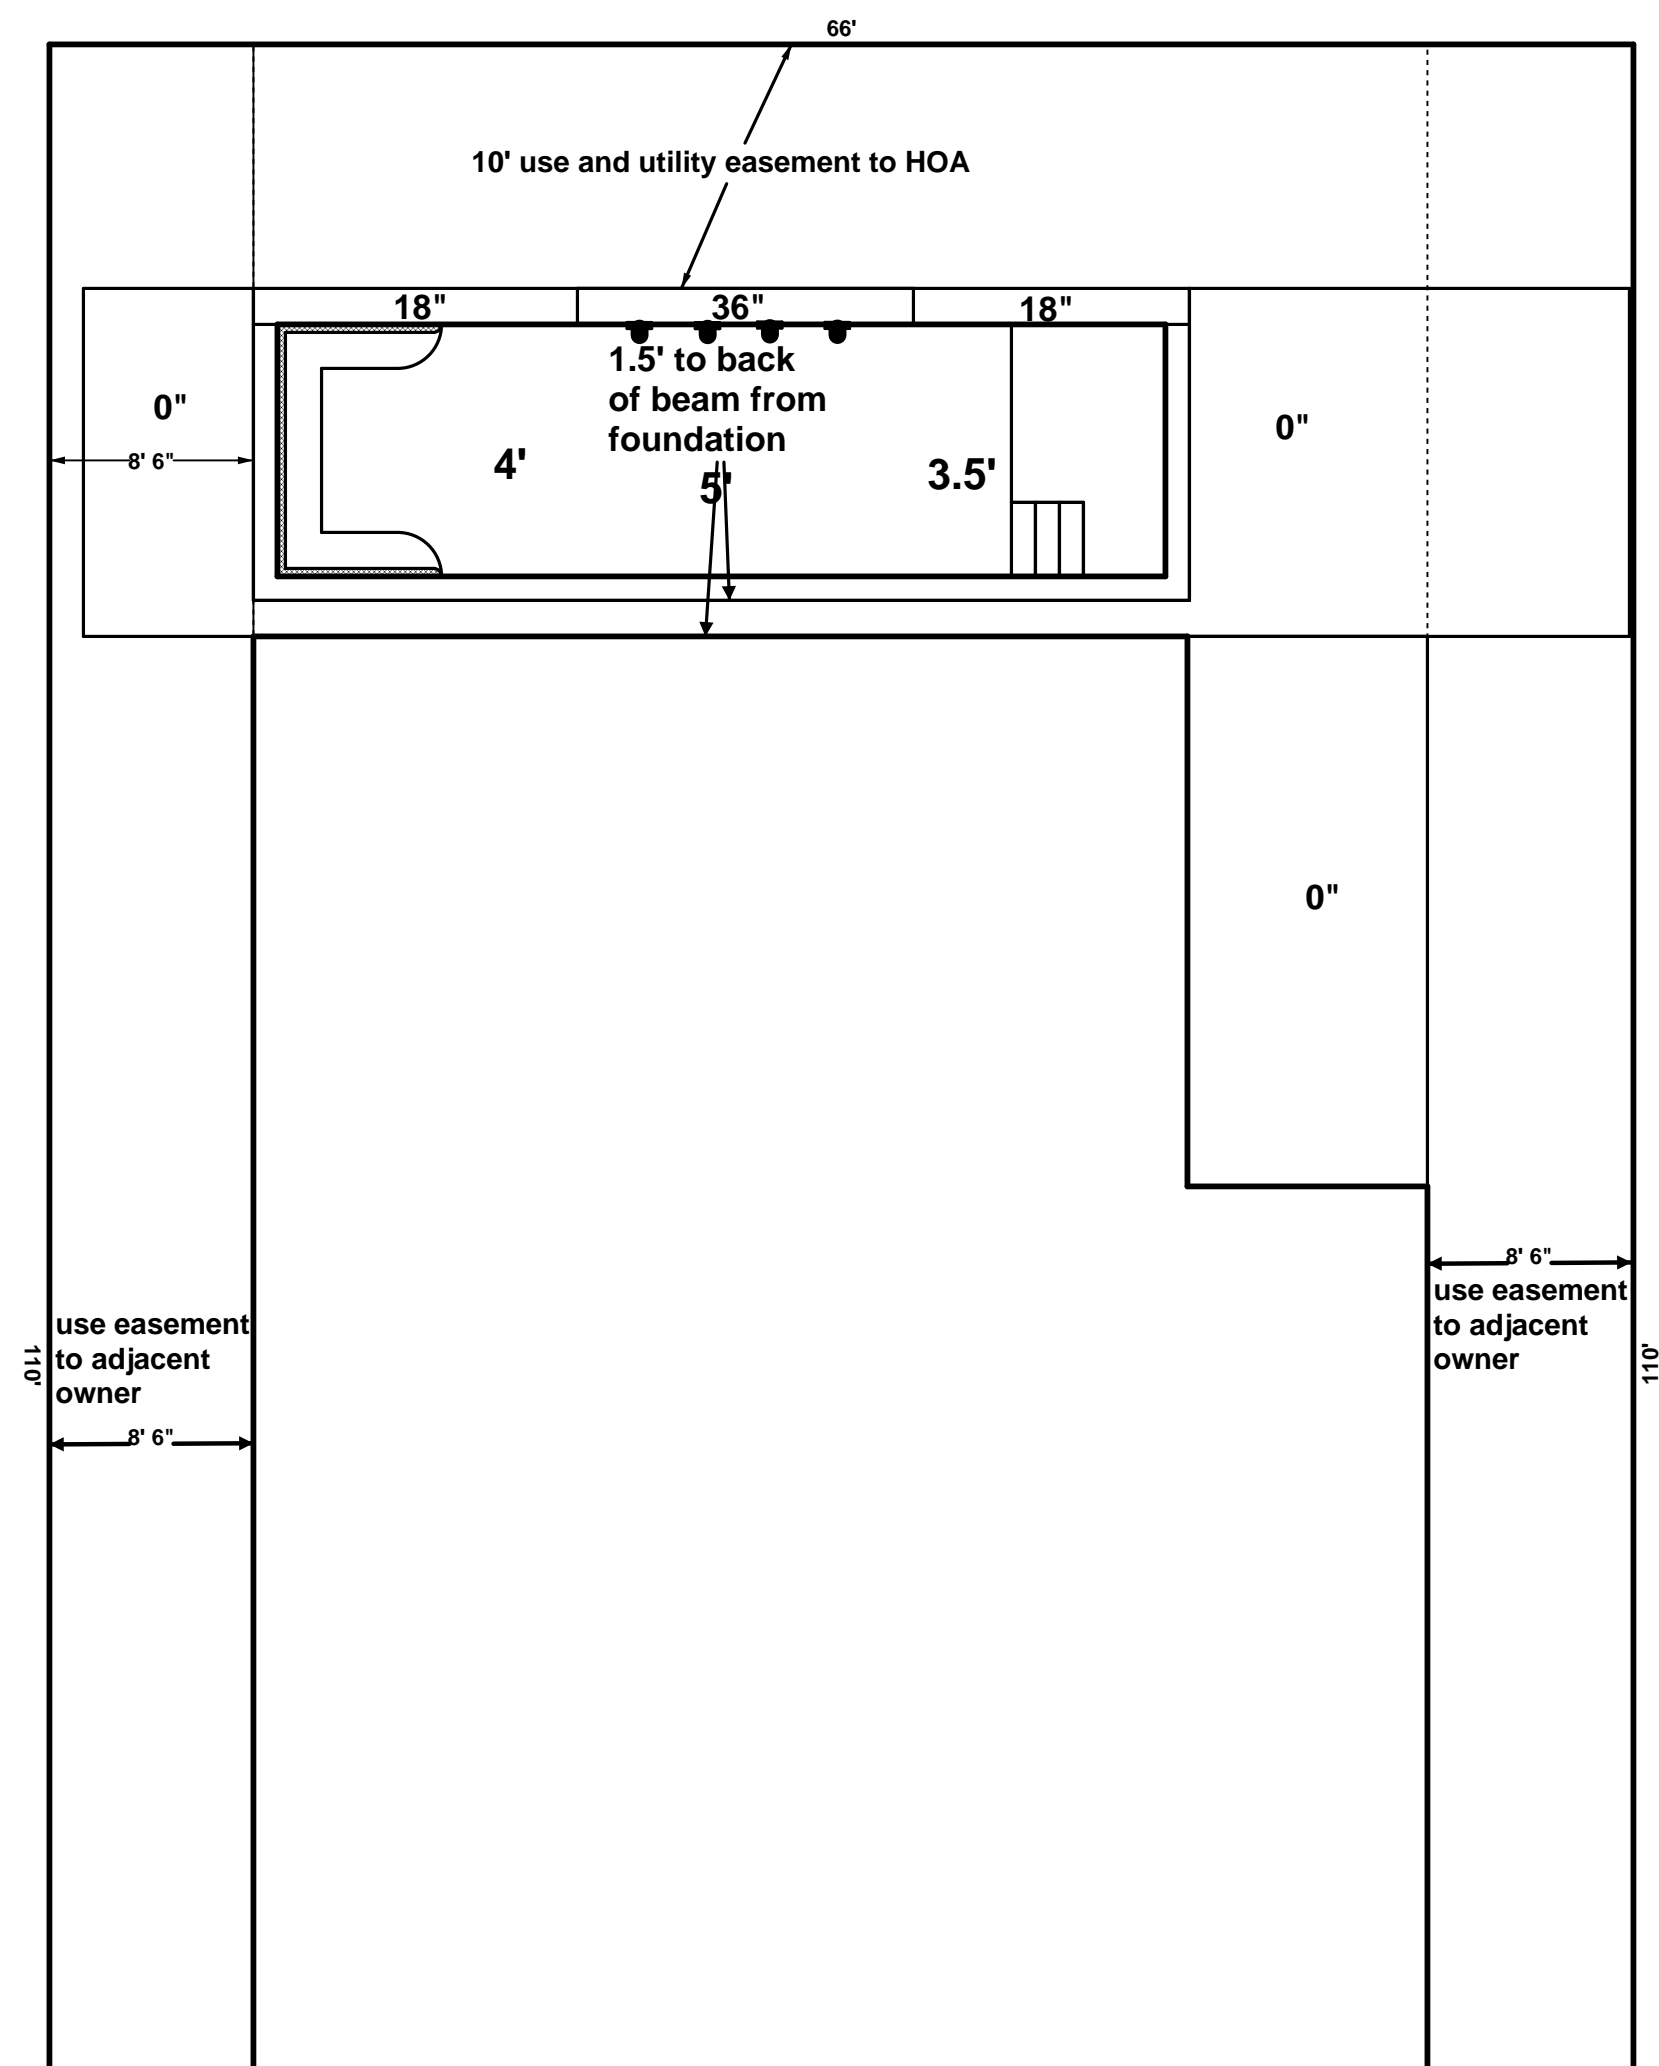

Scale 1/8"=1'



Map Book _____
 Designer TONY 214-325-8679
 Electric _____
 Dig Tess # _____

Client Info

Name John and Mandy Wittenberg
 Address 856 Nullrany Drive
 City Coppell TX 75019
 Phone 469-644-3453