




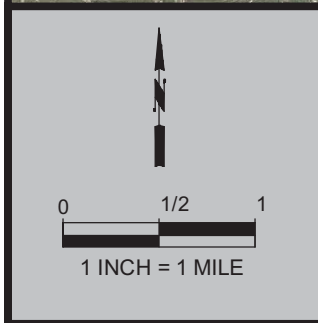

PROPOSED PARKING LOT LIGHT IMPROVEMENTS TOWN CENTER, 265 E PARKWAY BLVD AND COPPELL AQUATIC AND RECREATION CENTER

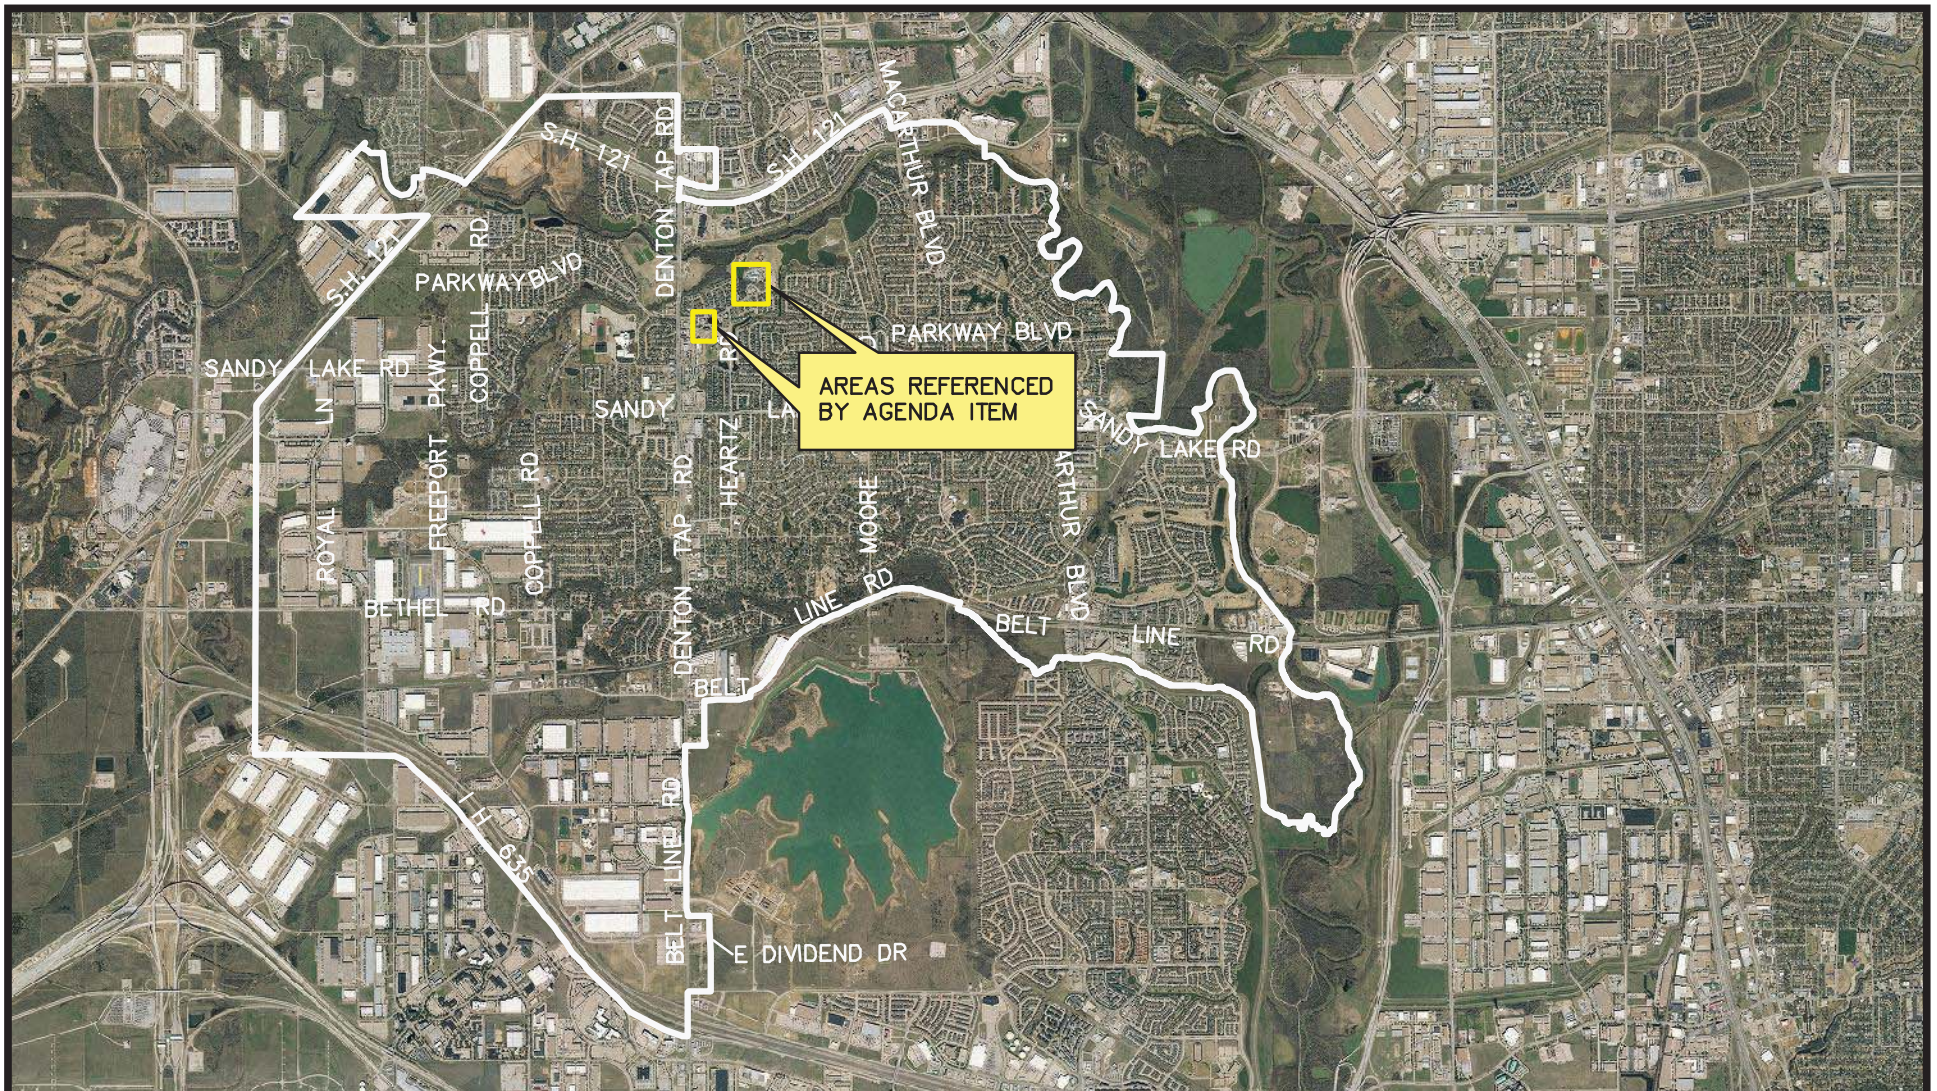

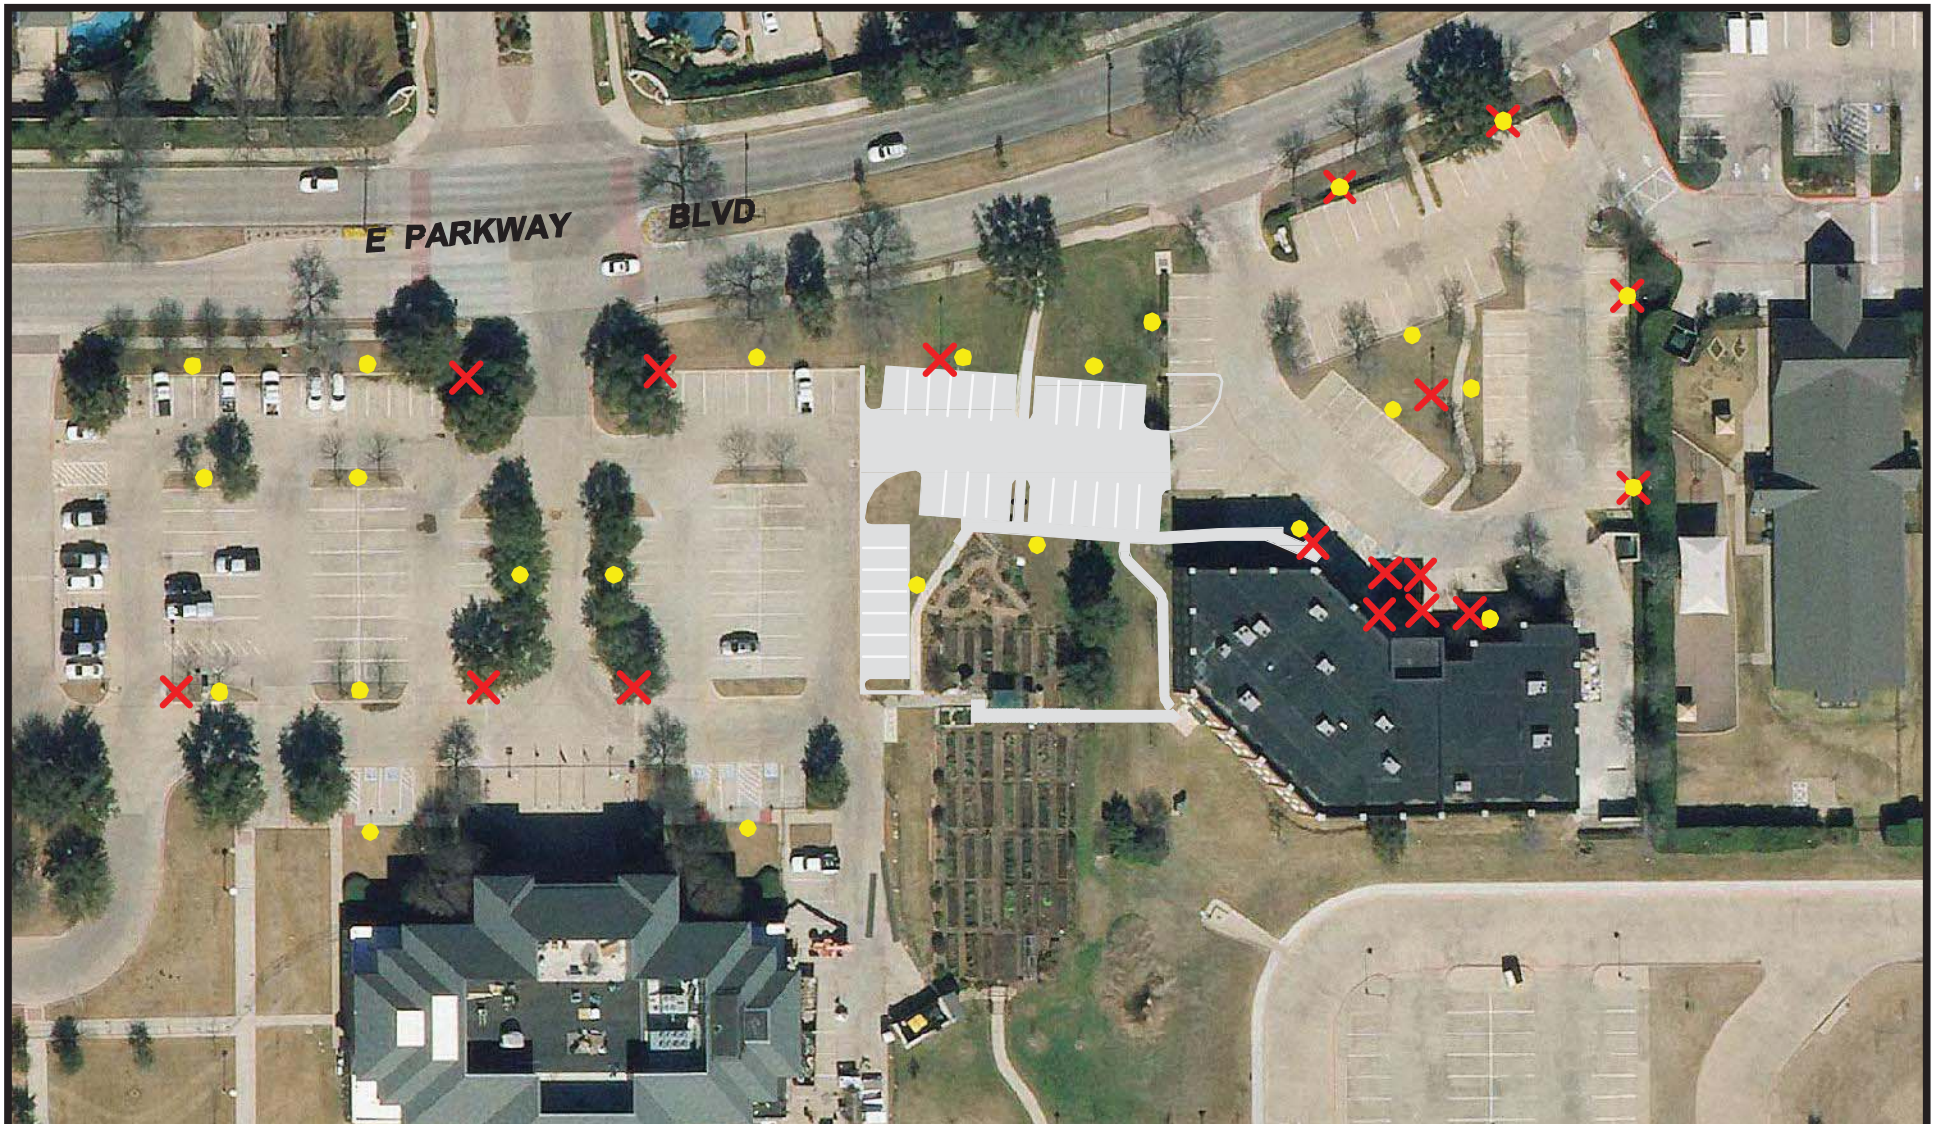

1 INCH = 80 FT.



**EXISTING PARKING LOT
LIGHT TO BE REMOVED**



**PROPOSED L.E.D. PARKING LOT
LIGHT TO BE INSTALLED**

PROPOSED PARKING LOT LIGHT IMPROVEMENTS, TOWN CENTER AND 265 E PARKWAY BLVD



Created on: 4 March 2014 by Scott Latta
C:\DATA\Temp DWG\CAD\In_Design\MISC EXHIBITS\dwg\EXHIBITS 2014.dwg \TC LIGHTS

2/3
Created in CIVIL3D



1 INCH = 150 FT.



**EXISTING PARKING LOT
LIGHT TO BE REMOVED**



**PROPOSED L.E.D. PARKING LOT
LIGHT TO BE INSTALLED**

PROPOSED PARKING LOT LIGHT IMPROVEMENTS, COPPELL AQUATIC AND RECREATION CENTER



Created on: 4 March 2014 by Scott Latta

C:\DATA\Temp DWG\CAD\In_Design\MISC EXHIBITS\dwg\EXHIBITS 2014.dwg \CARC LIGHTS

3/3

Created in CIVIL3D