




Exhibit D
Page 1 of 1

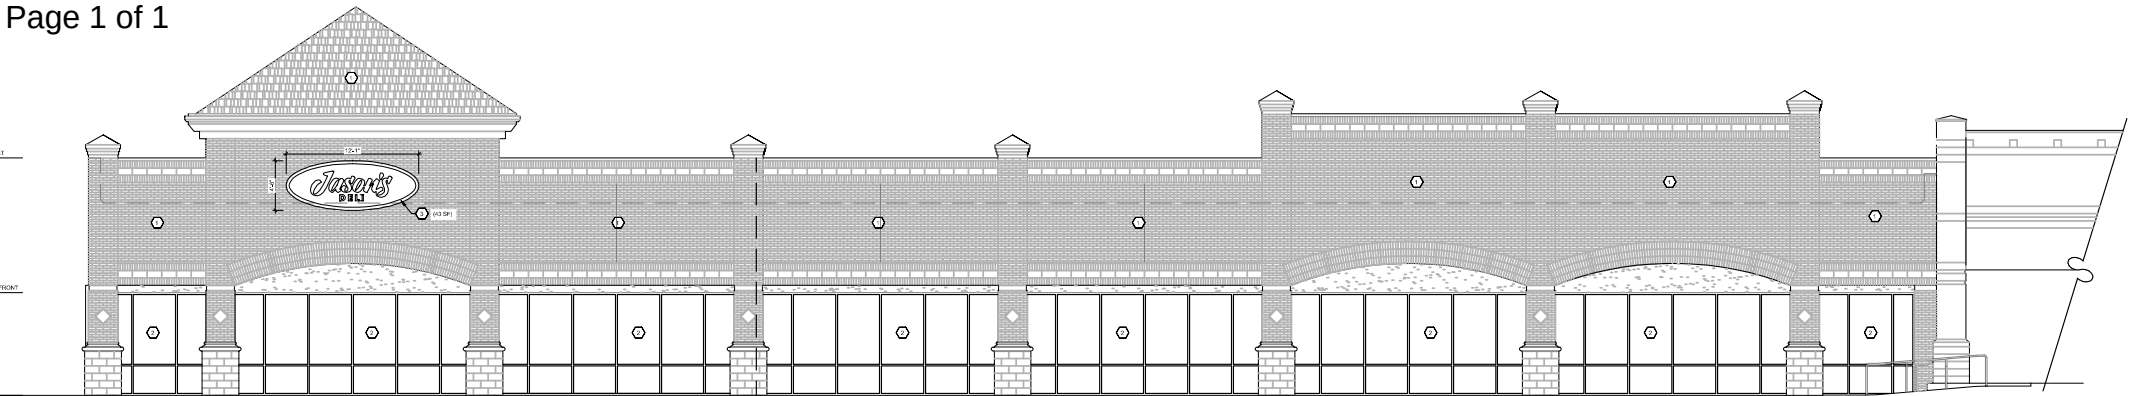

D2 WEST ELEVATION
1/8"=1'-0"

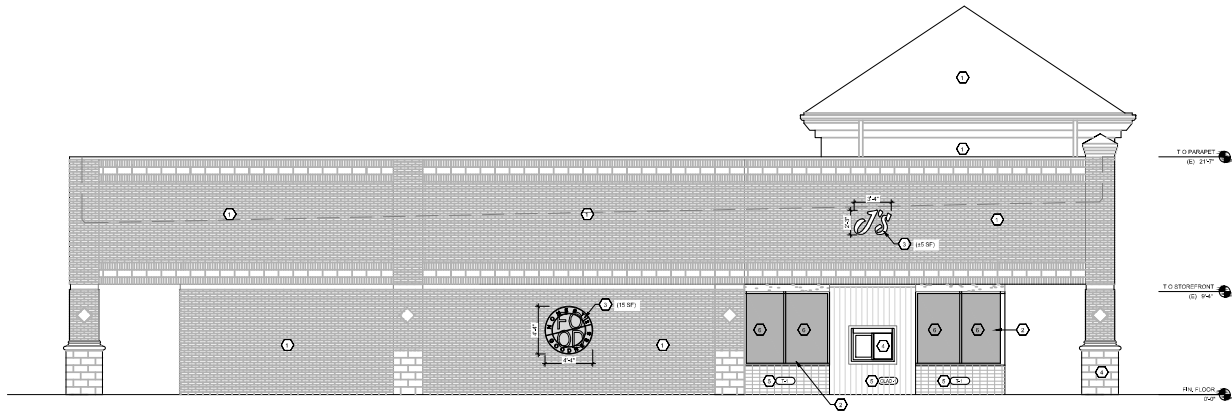


C2 NORTH ELEVATION
1/8"=1'-0"

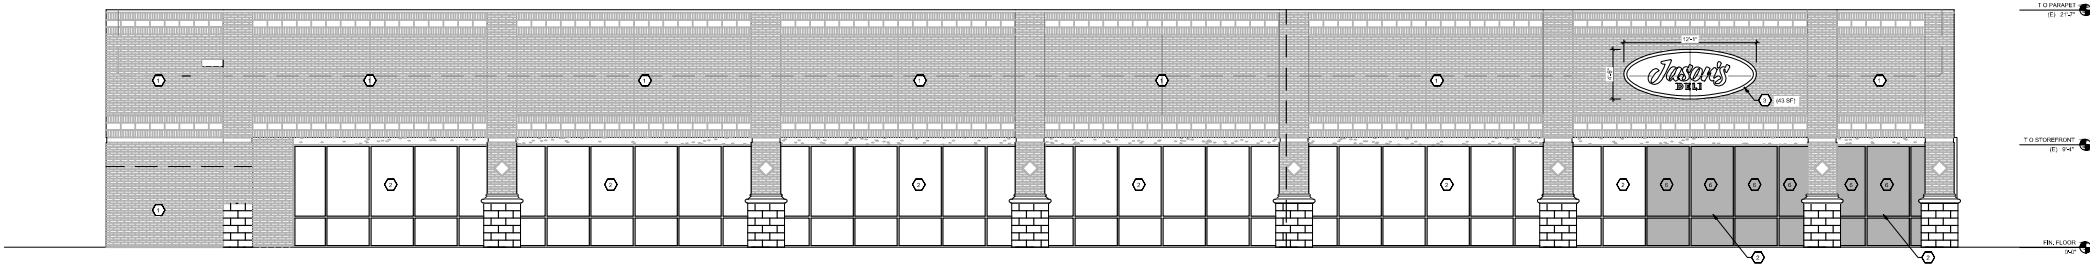

B2 EAST ELEVATION
1/8"=1'-0"



CLAD-1

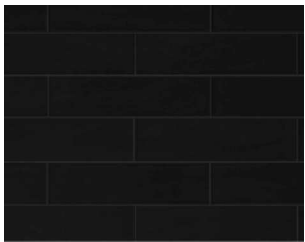

T-1

ELEVATION KEYNOTES

- 1 EXISTING FINISHES TO REMAIN
- 2 EXISTING STOREFRONT TO REMAIN
- 3 SIGNAGE BY VENDOR, UNDER SEPARATE PERMIT
- 4 NEW DRIVE-THRU WINDOW
- 5 NEW FINISHES AS SCHEDULED
- 6 BLACK-OUT FILM

NOTE: ALL SIGNAGE UNDER SEPARATE PERMIT



DESCRIPTION

DATE

REV.

PRELIMINARY DRAFT
NOT FOR CONSTRUCTION,
BID, RELIANCE,
RECORDING PURPOSES
OR IMPLEMENTATION.

JASON'S DELI
240 N. DENTON TAP ROAD
COPPELL, TX 75019

TOWN CENTER ADDITION, LOT 2, BLOCK 3

EXTERIOR ELEVATIONS

ISSUED FOR:

PERMIT

BID

CONSTRUCTION

RECORD

PROJECT MANAGER

DESIGNER

JOB NO.
2024259.01

A-201

NEW MATERIAL SCHEDULE

MARK	DESCRIPTION	MANUFACTURER / REP.	MODEL
CLAD-1	WOOD LOOK WALL CLADDING	ATAS INTERNATIONAL	STERRACORE, .032 GAUGE ALUMINUM. COLOR: BIRCH (57) w/ SMOOTH TEXTURE. 48" W x 144" L, 6MM THICKNESS
T-1	EXTERIOR PORCELAIN TILE	CREATIVE MATERIALS CORP. / COLLECTION: METROPOLIS	COLOR: BLACK FINISH: GLOSSY GROUT PRODUCT: MAPEI KERAPOXY CQ GROUT COLOR: 5221 MOONBEAM