


Architectural
Composition
Shingles



Standing Seam
Metal Roofing

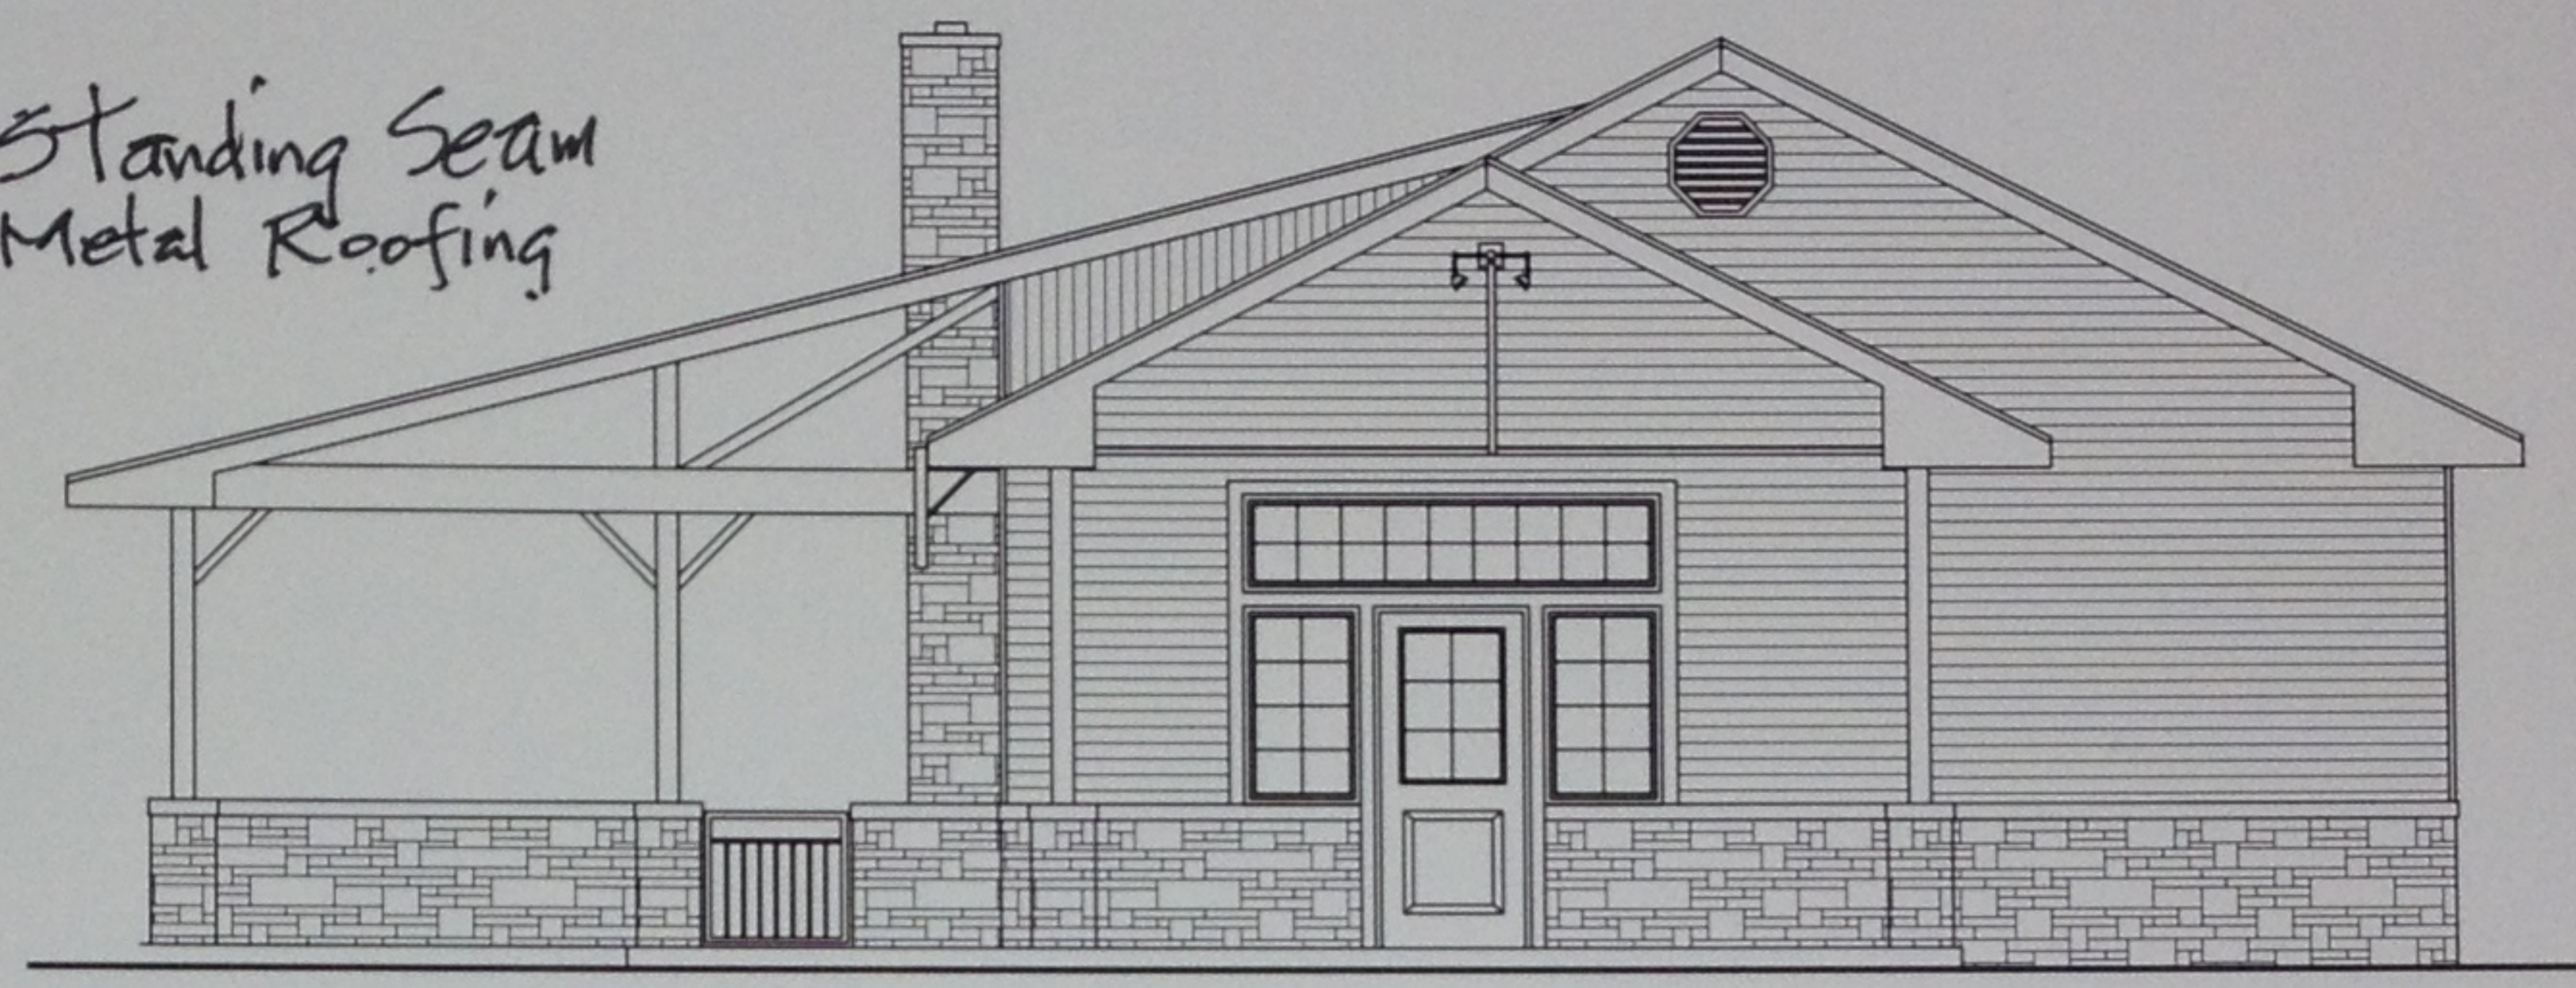

WEST ELEVATION



NORTH ELEVATION

4" Horizontal
Wood Siding
(Base Color)



Stacked Stone
@ Columns &
Walls

Accent @ Windows, Doors
& Trim

Coppell Deli