


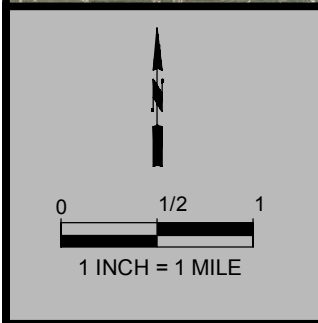


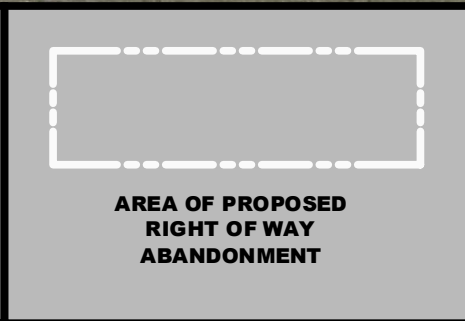

PROPOSED RIGHT OF WAY ABANDONMENT, FARMERS BRANCH COPPELL ROAD

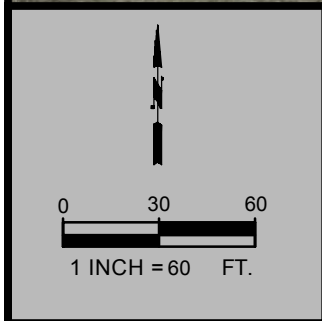

Created on: 6 March 2014 by Scott Latta
C:\DATA\Temp DWG\CAD\In_Design\MISC EXHIBITS\dwg\EXHIBITS 2014.dwg \SOUTHWESTERN ROW

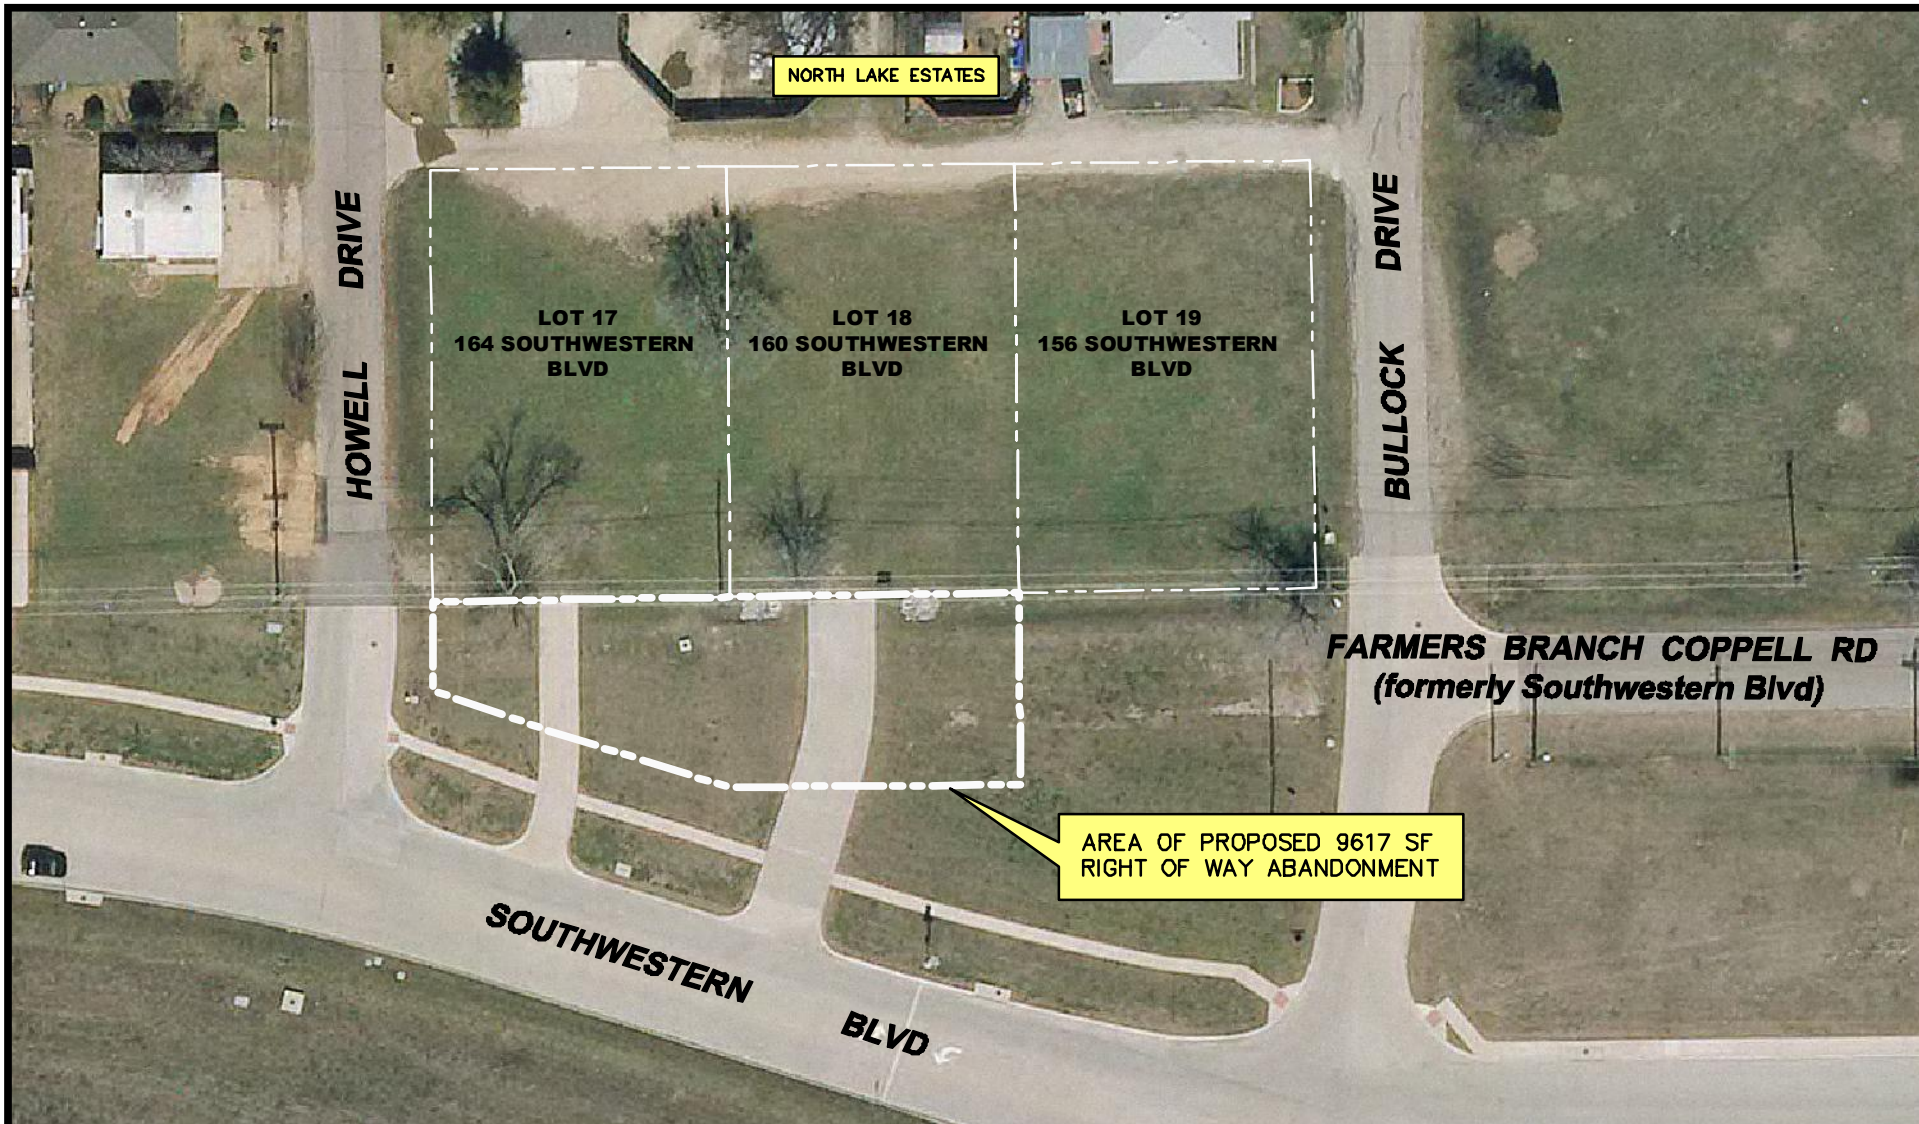

**PROPOSED RIGHT OF WAY
ABANDONMENT, FARMERS BRANCH
COPPELL ROAD**



Created on: 6 March 2014 by Scott Latta
C:\DATA\Temp DWG\CAD\In_Design\MISC EXHIBITS\dwg\EXHIBITS 2014.dwg \SOUTHWESTERN ROW

2/2
Created in CIVIL3D