




# PROPOSED NO PARKING CANYON DRIVE AND NORTHWESTERN DRIVE CITY OF COPPELL

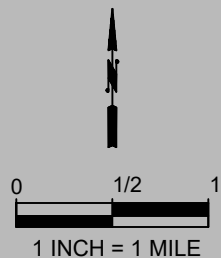





**CANYON DRIVE**

NORTHWESTERN DR


COPPELL RD

DEVINCI CT

REMBRANDT CT

ABBEY CT

WESTMINSTER

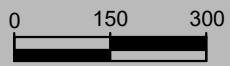

1 INCH = 300 FT.

**AREA OF PROPOSED  
NO PARKING, STANDING  
OR STOPPING**


# PROPOSED NO PARKING CANYON DRIVE CITY OF COPPELL



Created on: 31 March 2022 by Scott Latta  
S:\CAD\In\_Design\MISC EXHIBITS\dwg\EXHIBITS 2022.dwg\CANYON DR NO PKG

2/3  
Created in CIVIL3D



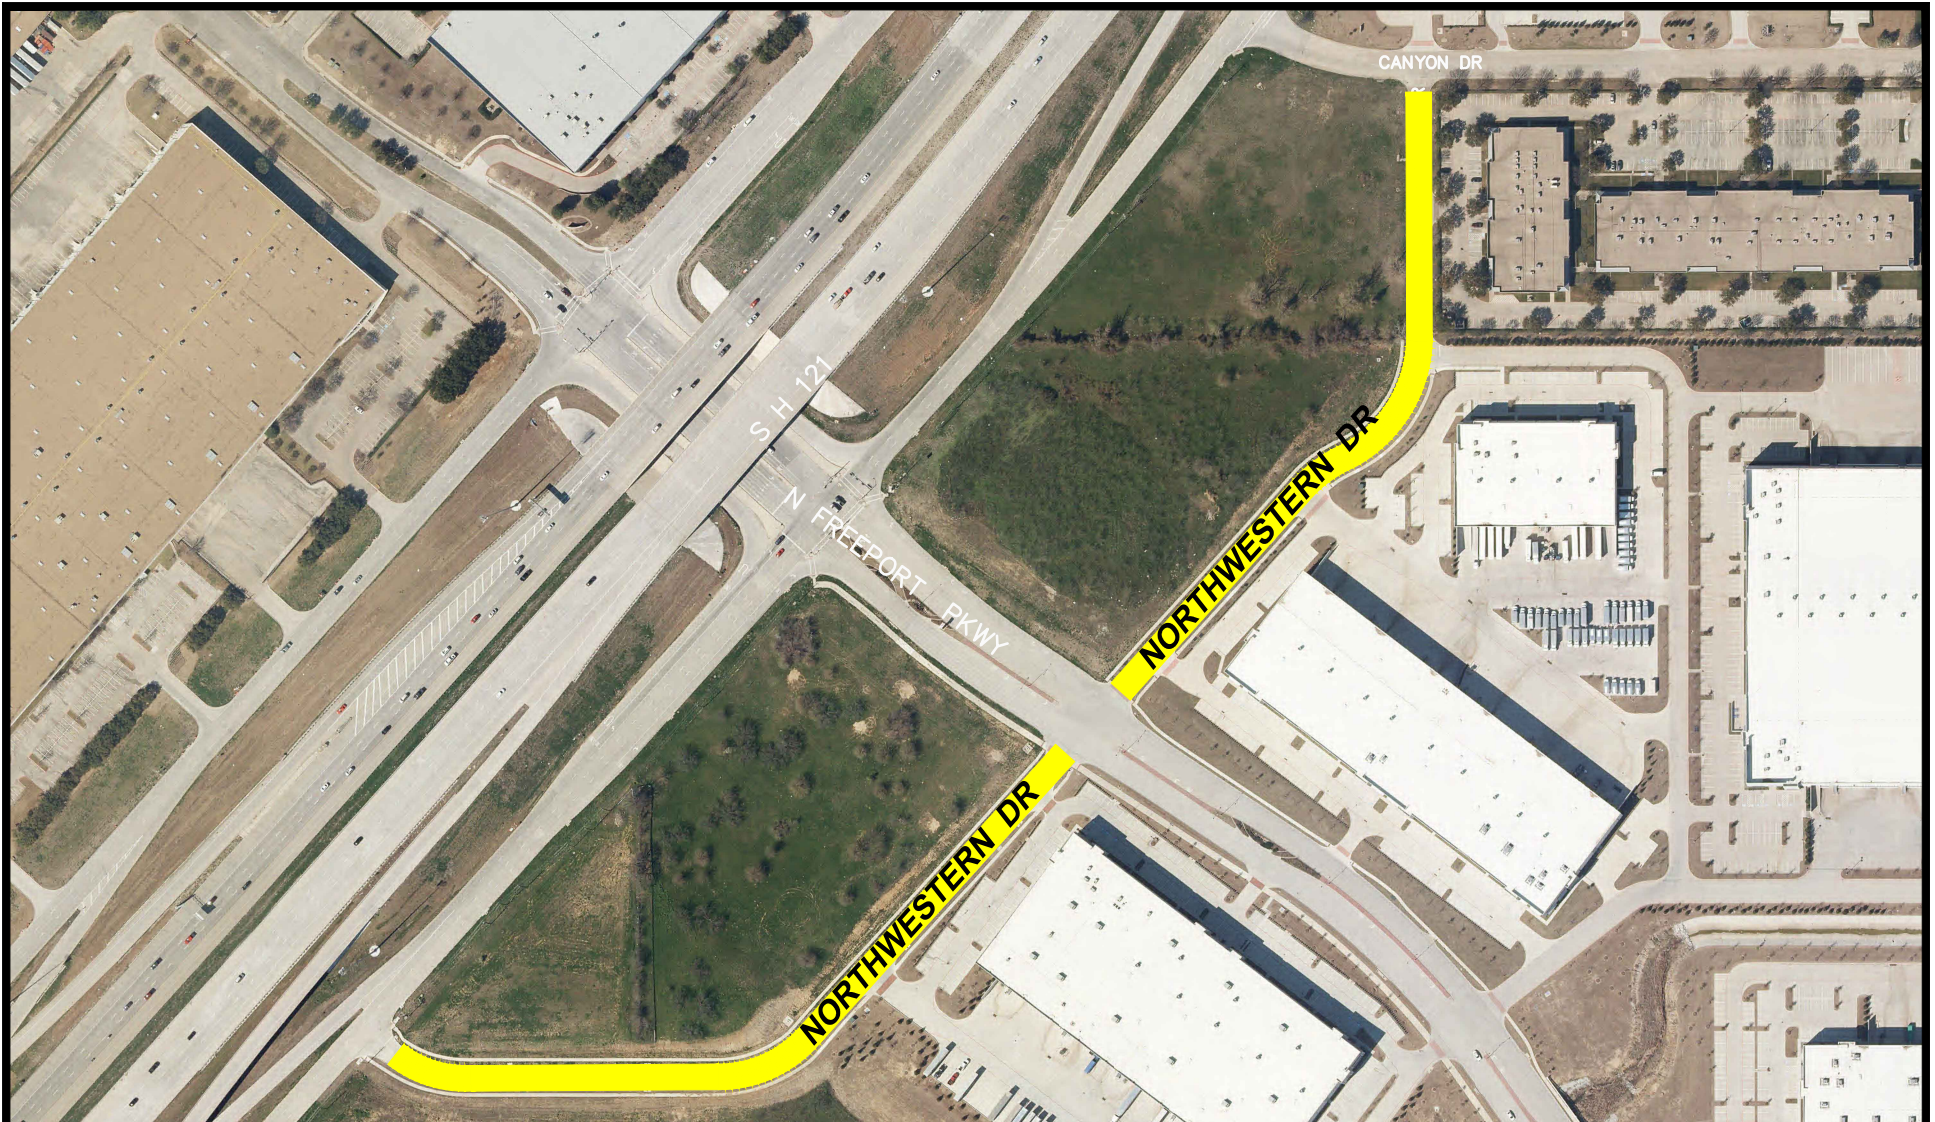

0 150 300  
1 INCH = 300 FT.



**AREA OF PROPOSED  
NO PARKING, STANDING  
OR STOPPING**

## PROPOSED NO PARKING NORTHWESTERN DRIVE CITY OF COPPELL



Created on: 31 March 2022 by Scott Latta  
S:\CAD\In\_Design\MISC EXHIBITS\dwg\EXHIBITS 2022.dwg\NORTHWESTERN DR NO PKG

3/3  
Created in CIVIL3D