



PROPOSED WATER LINE REPLACEMENT, STARLEAF ST TO KIMBEL KT, CITY OF COPPELL

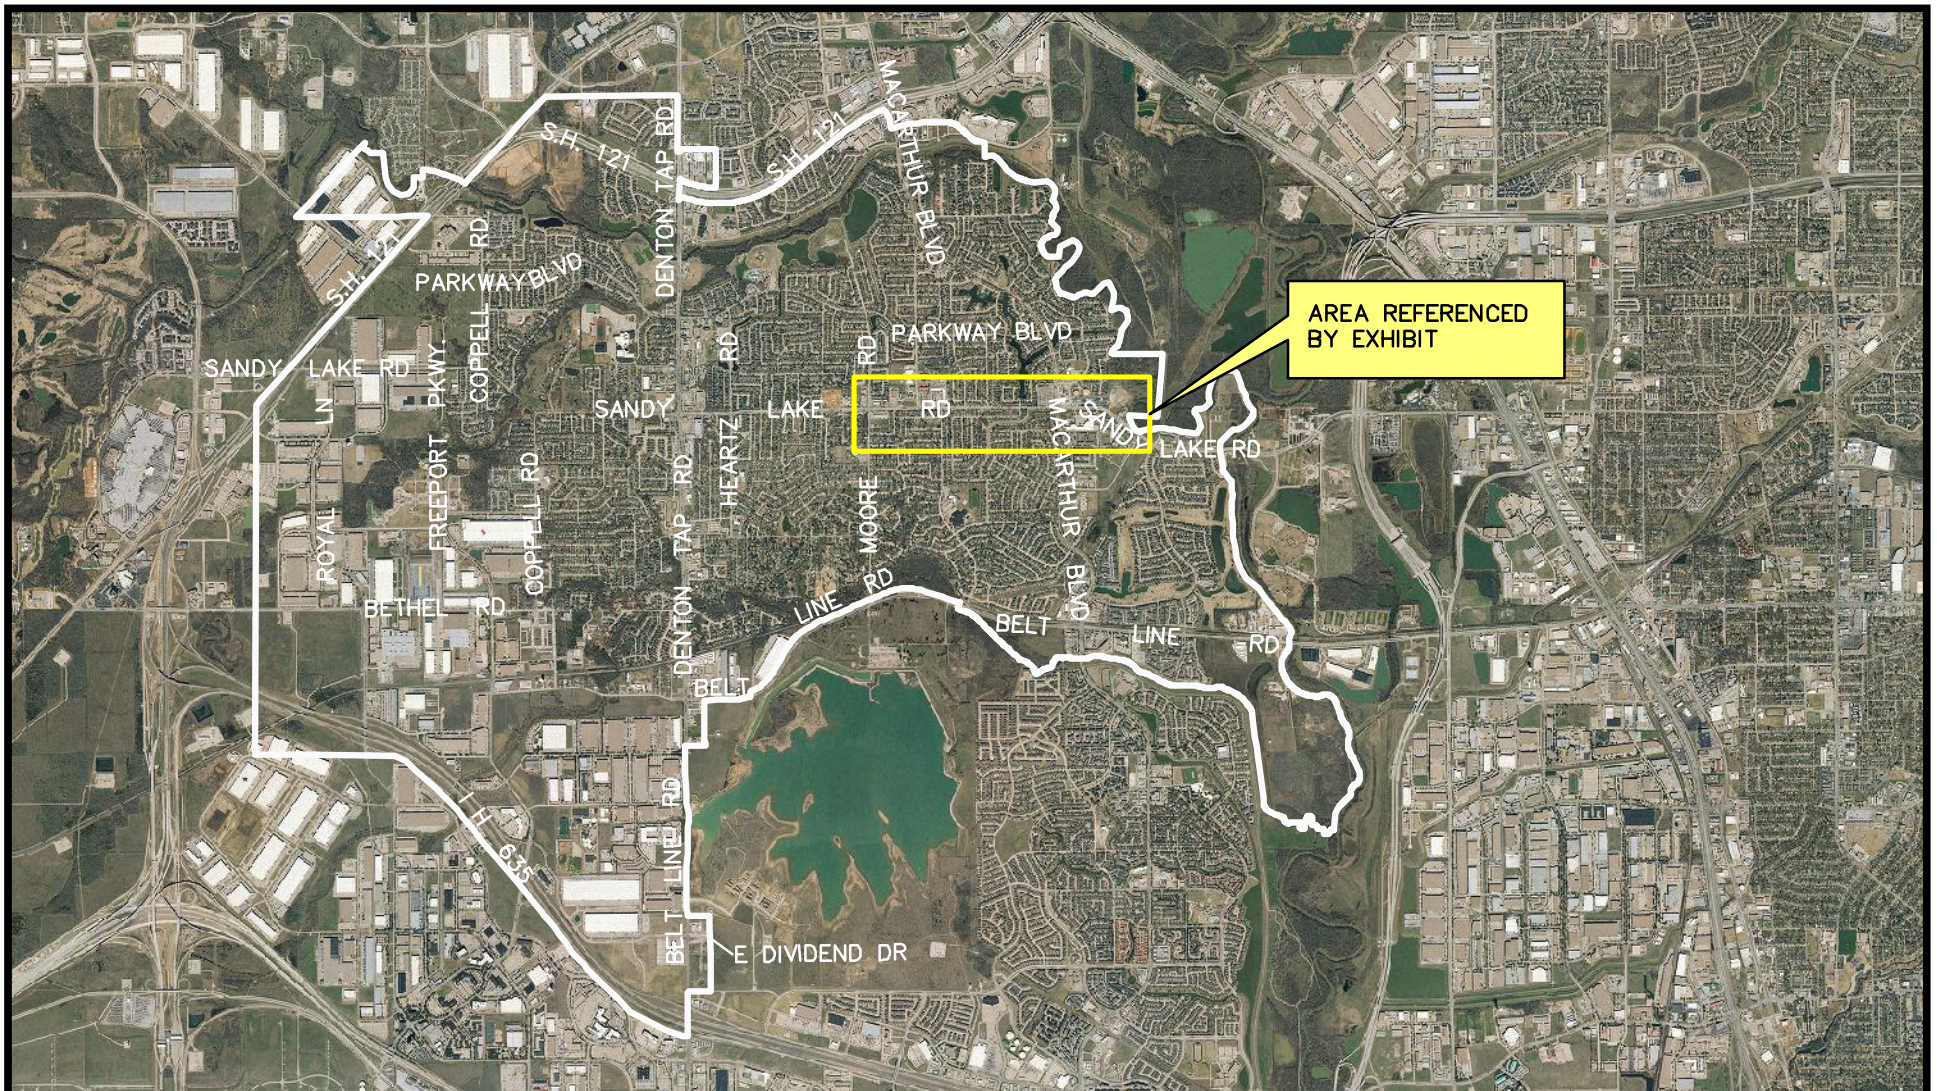

Created on: 5 December 2013 by Scott Latta
S:\CAD\In_Design\MISC EXHIBITS\dwg\EXHIBITS 2013.dwg IWL REPLACEMENT

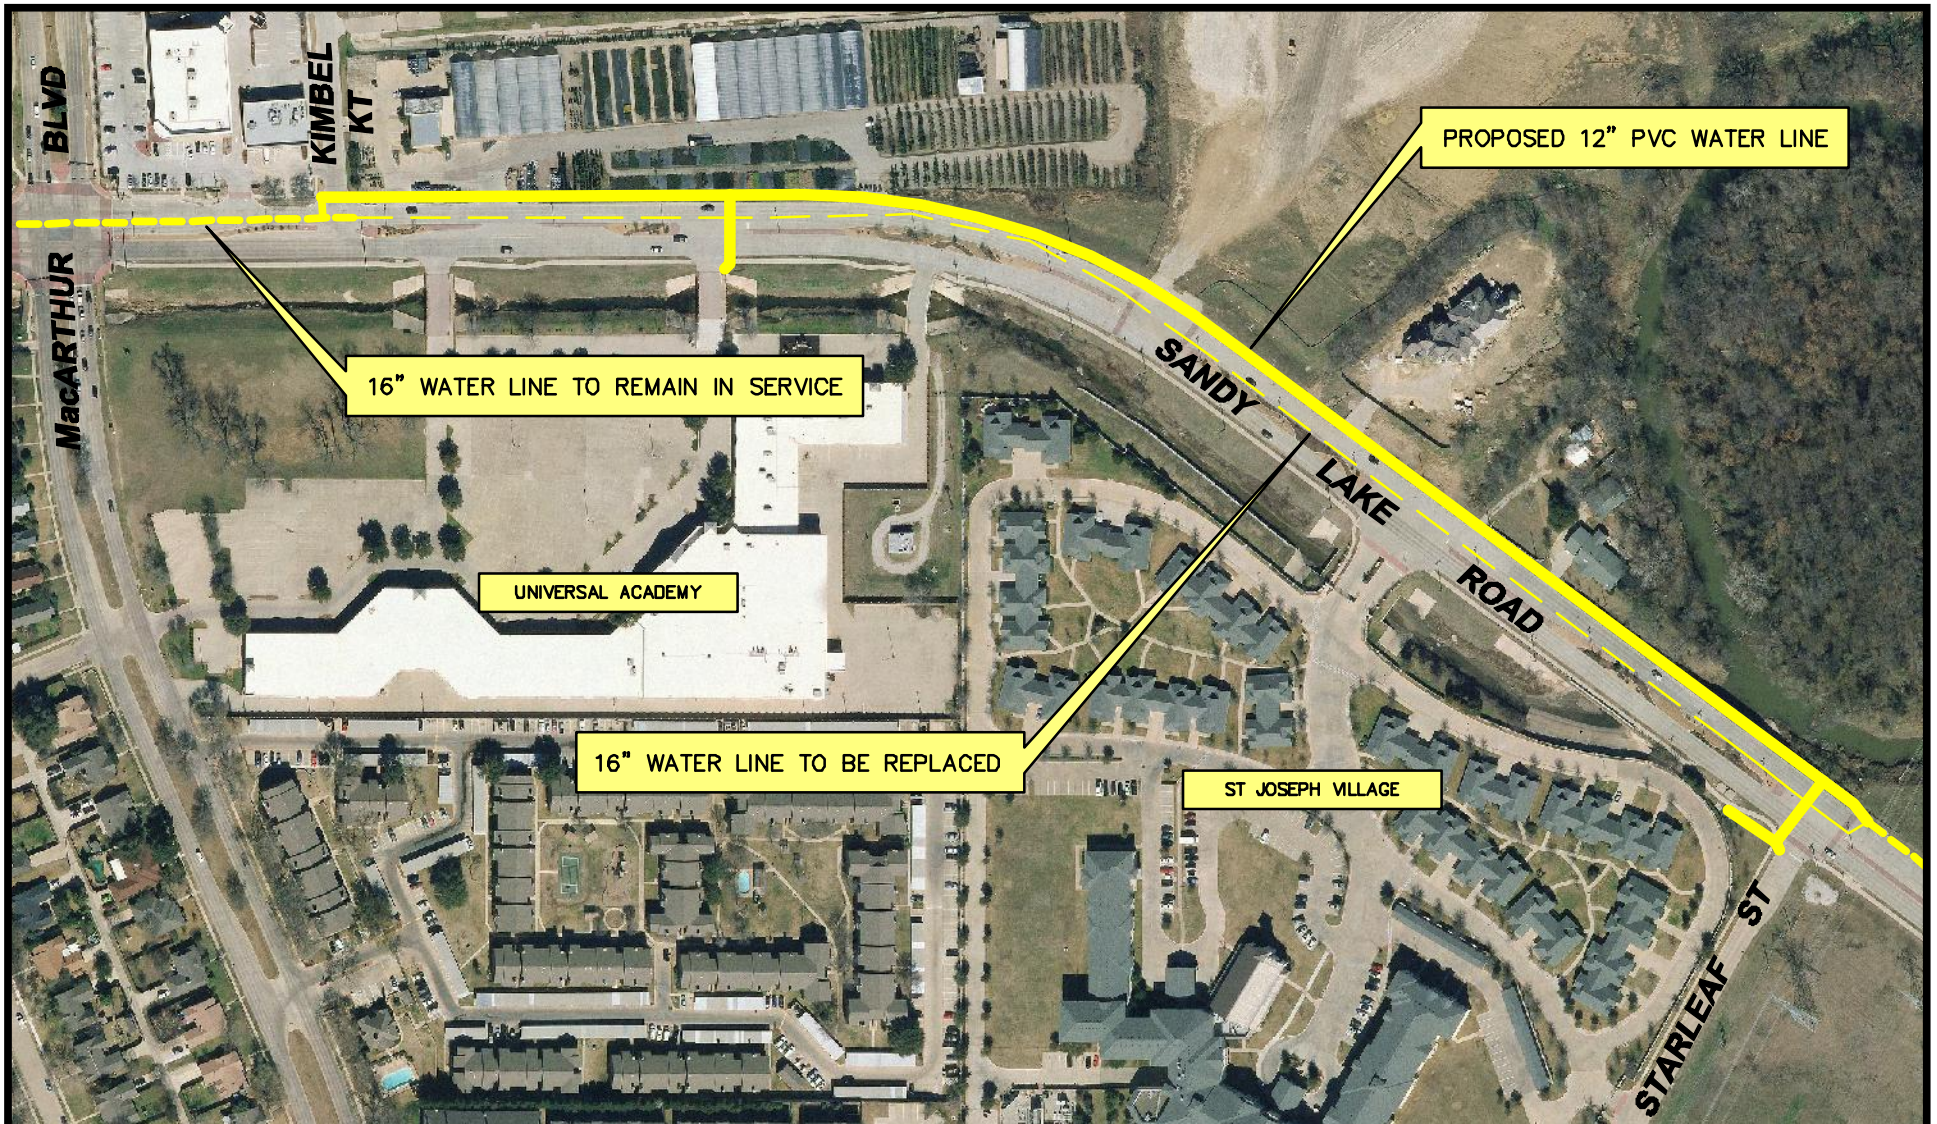

0 125 250



1 INCH = 250 FT.

**PROPOSED WATER LINE
REPLACEMENT**

**EXISTING WATER LINE
TO REMAIN IN SERVICE**

**EXISTING WATER LINE TO
BE REMOVED FROM SERVICE**

PROPOSED WATER LINE REPLACEMENT, STARLEAF ST TO KIMBEL KT, CITY OF COPPELL



Created on: 5 December 2013 by Scott Latta
S:\CAD\In_Design\MISC EXHIBITS\dwg\EXHIBITS 2013.dwg \WL REPLACEMENT